




ALL NEW MATERIALS & FINISHES TO MATCH EXISTING

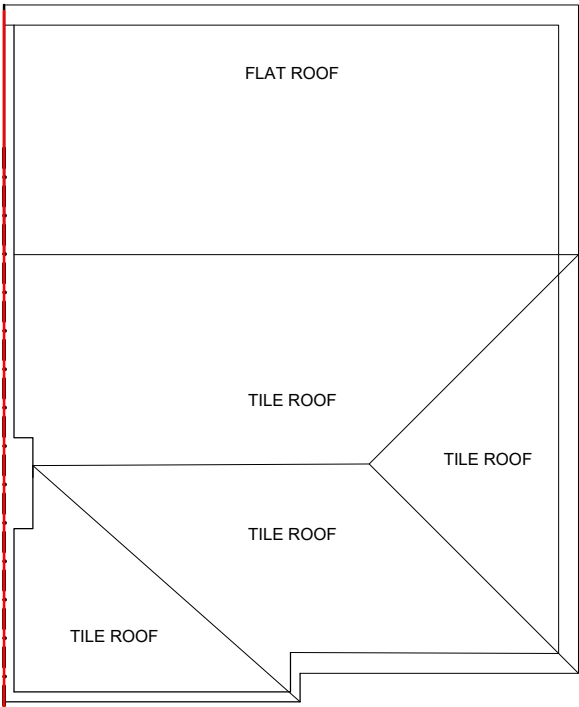

EXISTING Roof PLAN

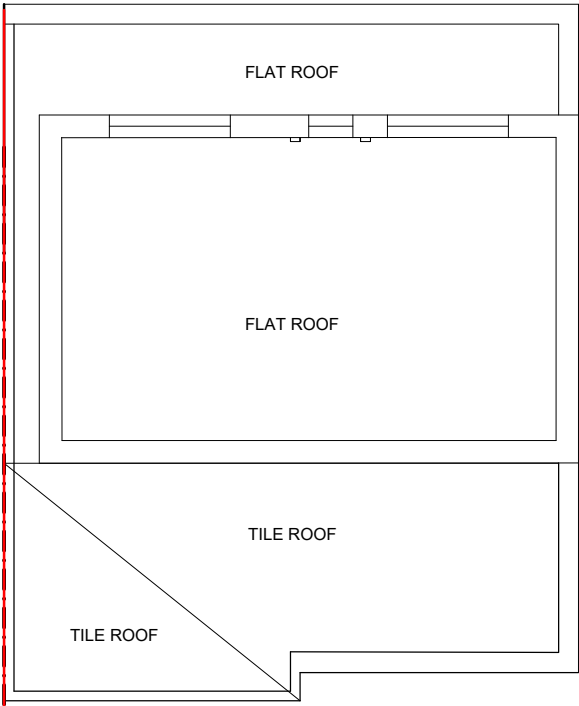

Proposed Roof PLAN

 

Scale 1:100

C SA DESIGN AND MANAGEMENT moshamaun@hotmail.co.uk Tel: 078598 77288				
Client MR H SHAMAUN		Site 11 HUNTERS GROVE, HAYES, UB3 3JD		
Project Loft Extension with Full Dormer		Title EXISTING & PROPOSED ROOF PLANS		
Scale 1:100 @ A3	Date 21/07/2023	Drawn by MS	Drg. No 11HG/RPLNS	Revision A