


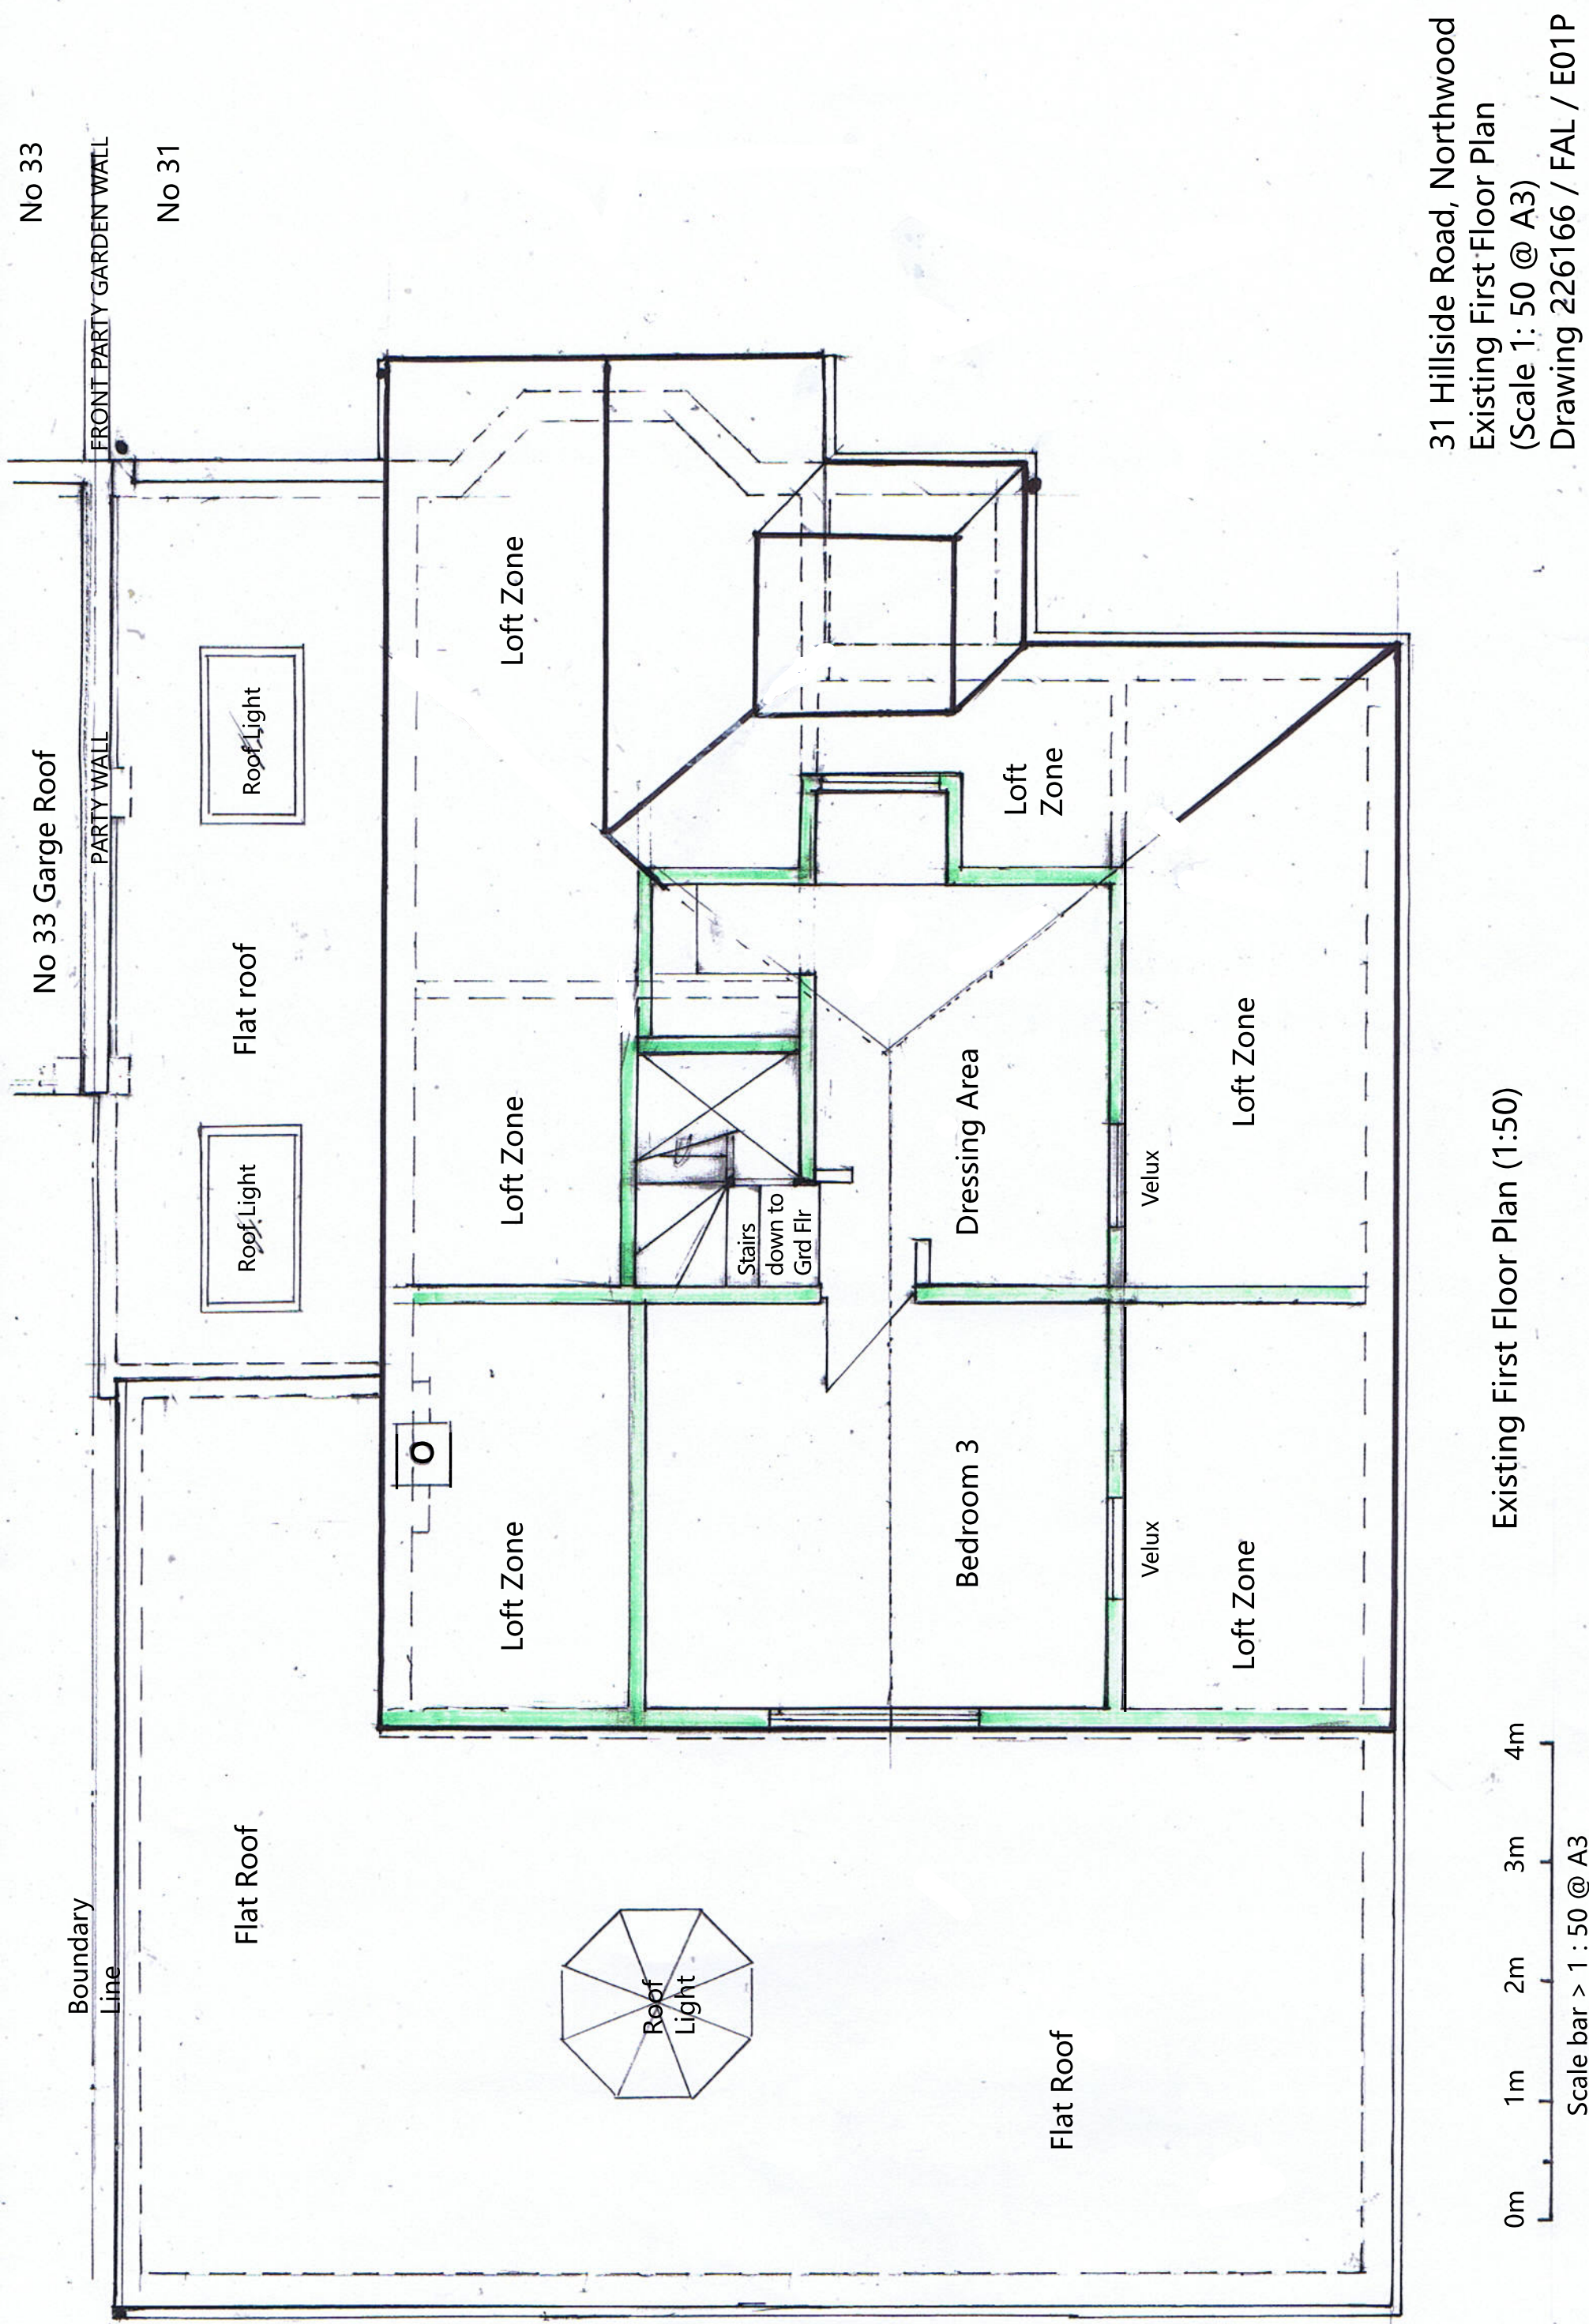

Existing First Floor Plan (1:50)

31 Hillside Road, Northwood
Existing First Floor Plan
(Scale 1: 50 @ A3)
Drawing 226166 / FAL / E01P

Fidler Associates Ltd
01923 840482