



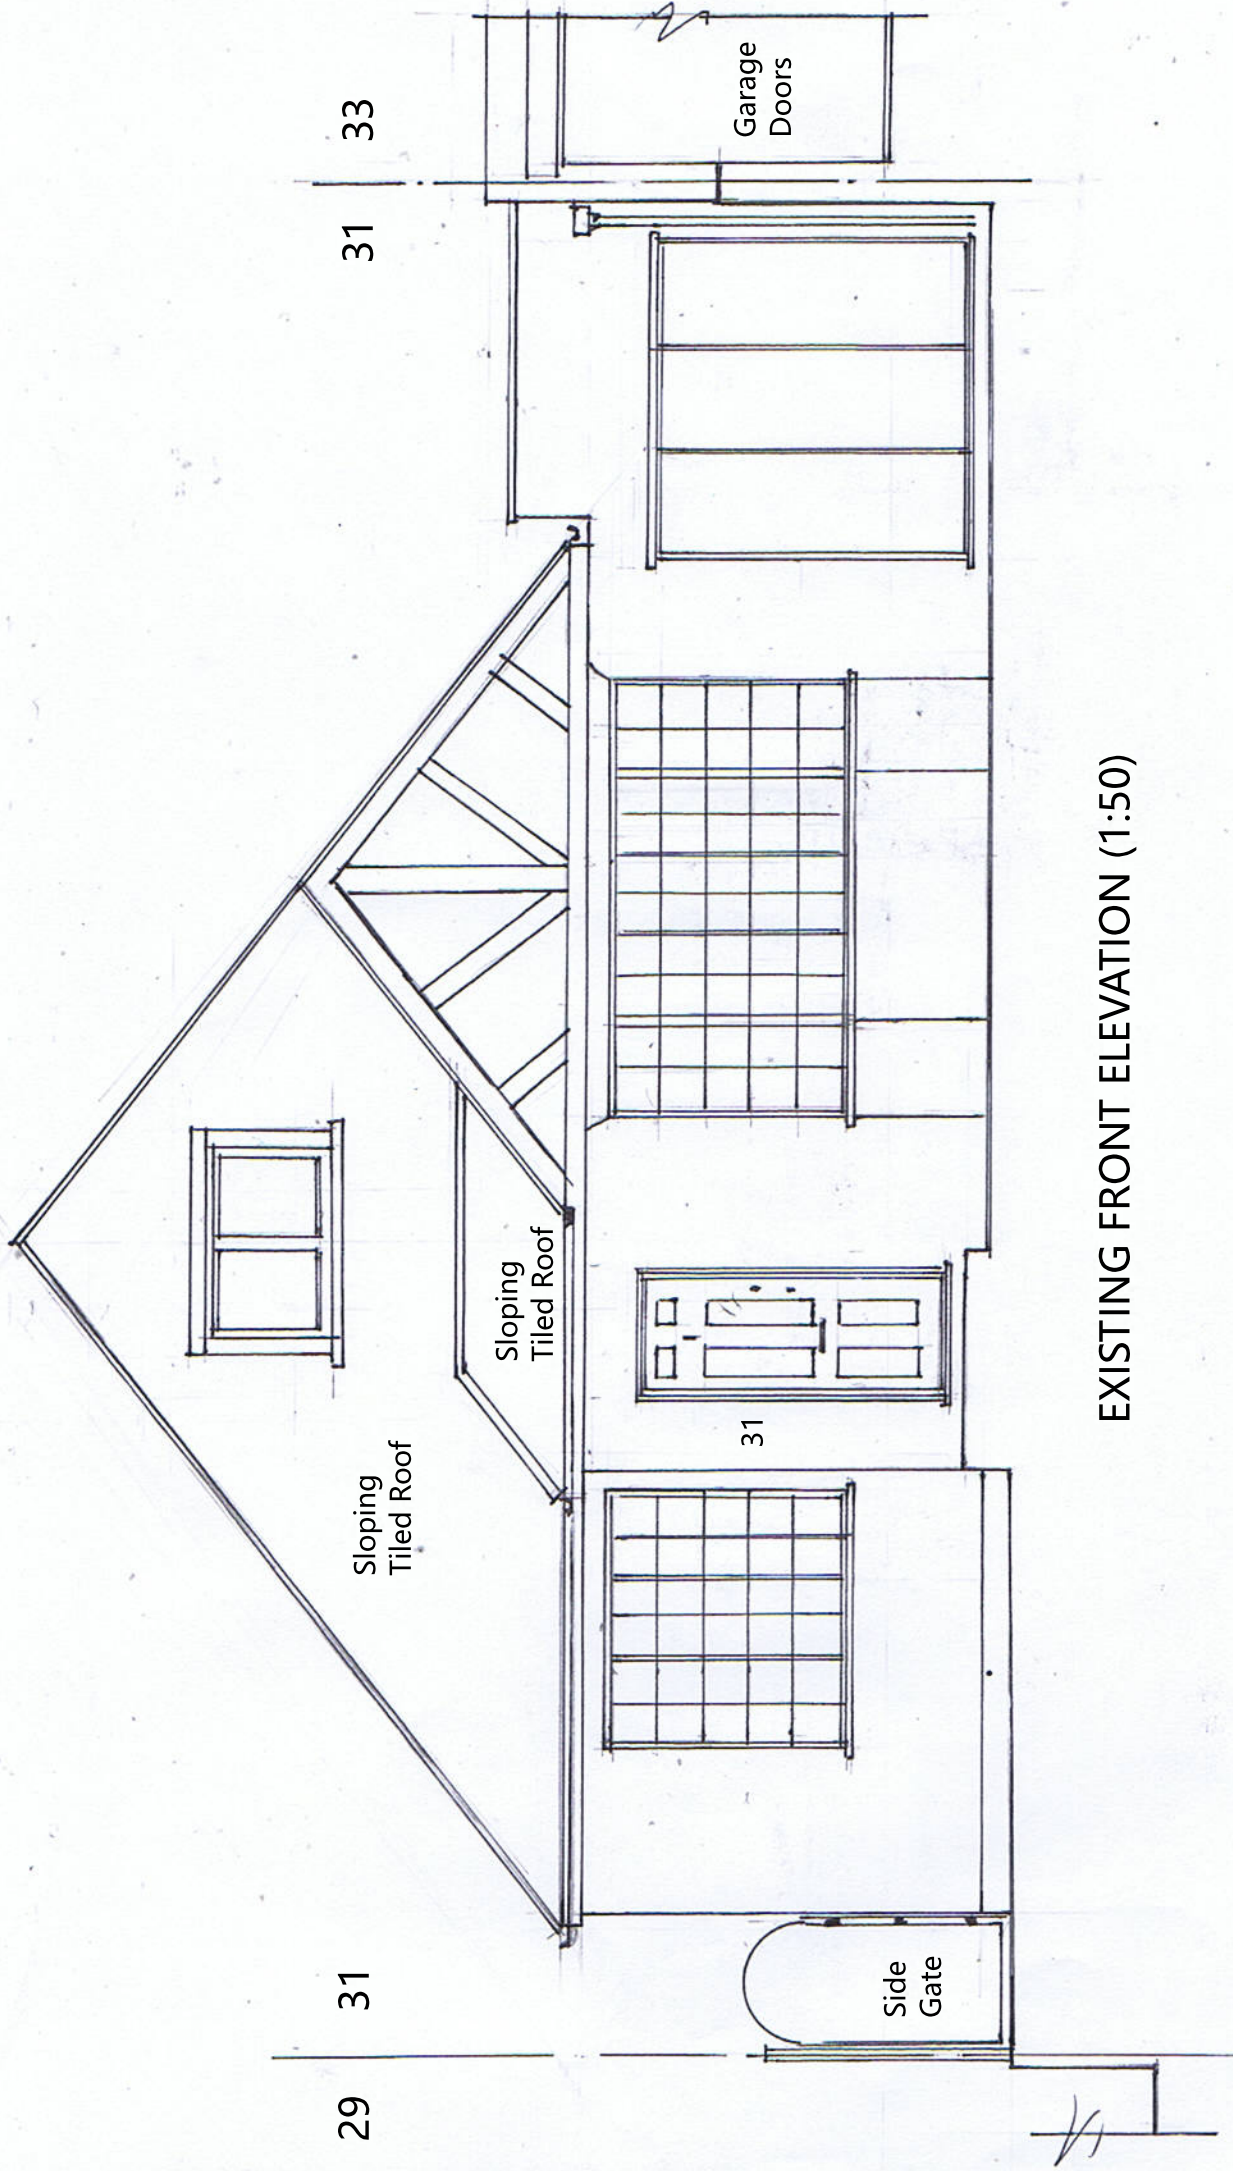

EXISTING FRONT ELEVATION (1:50)

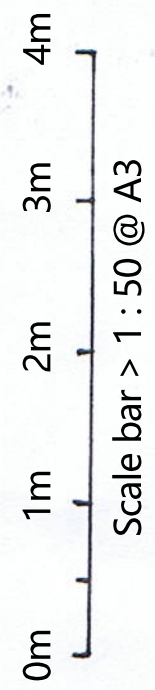

31 Hillside Road, Northwood
Existing Front Elevation
(Scale 1: 50 @ A3)
Drawing 226166 / FAL / E03P

Fidler Associates Ltd
01923 840482