


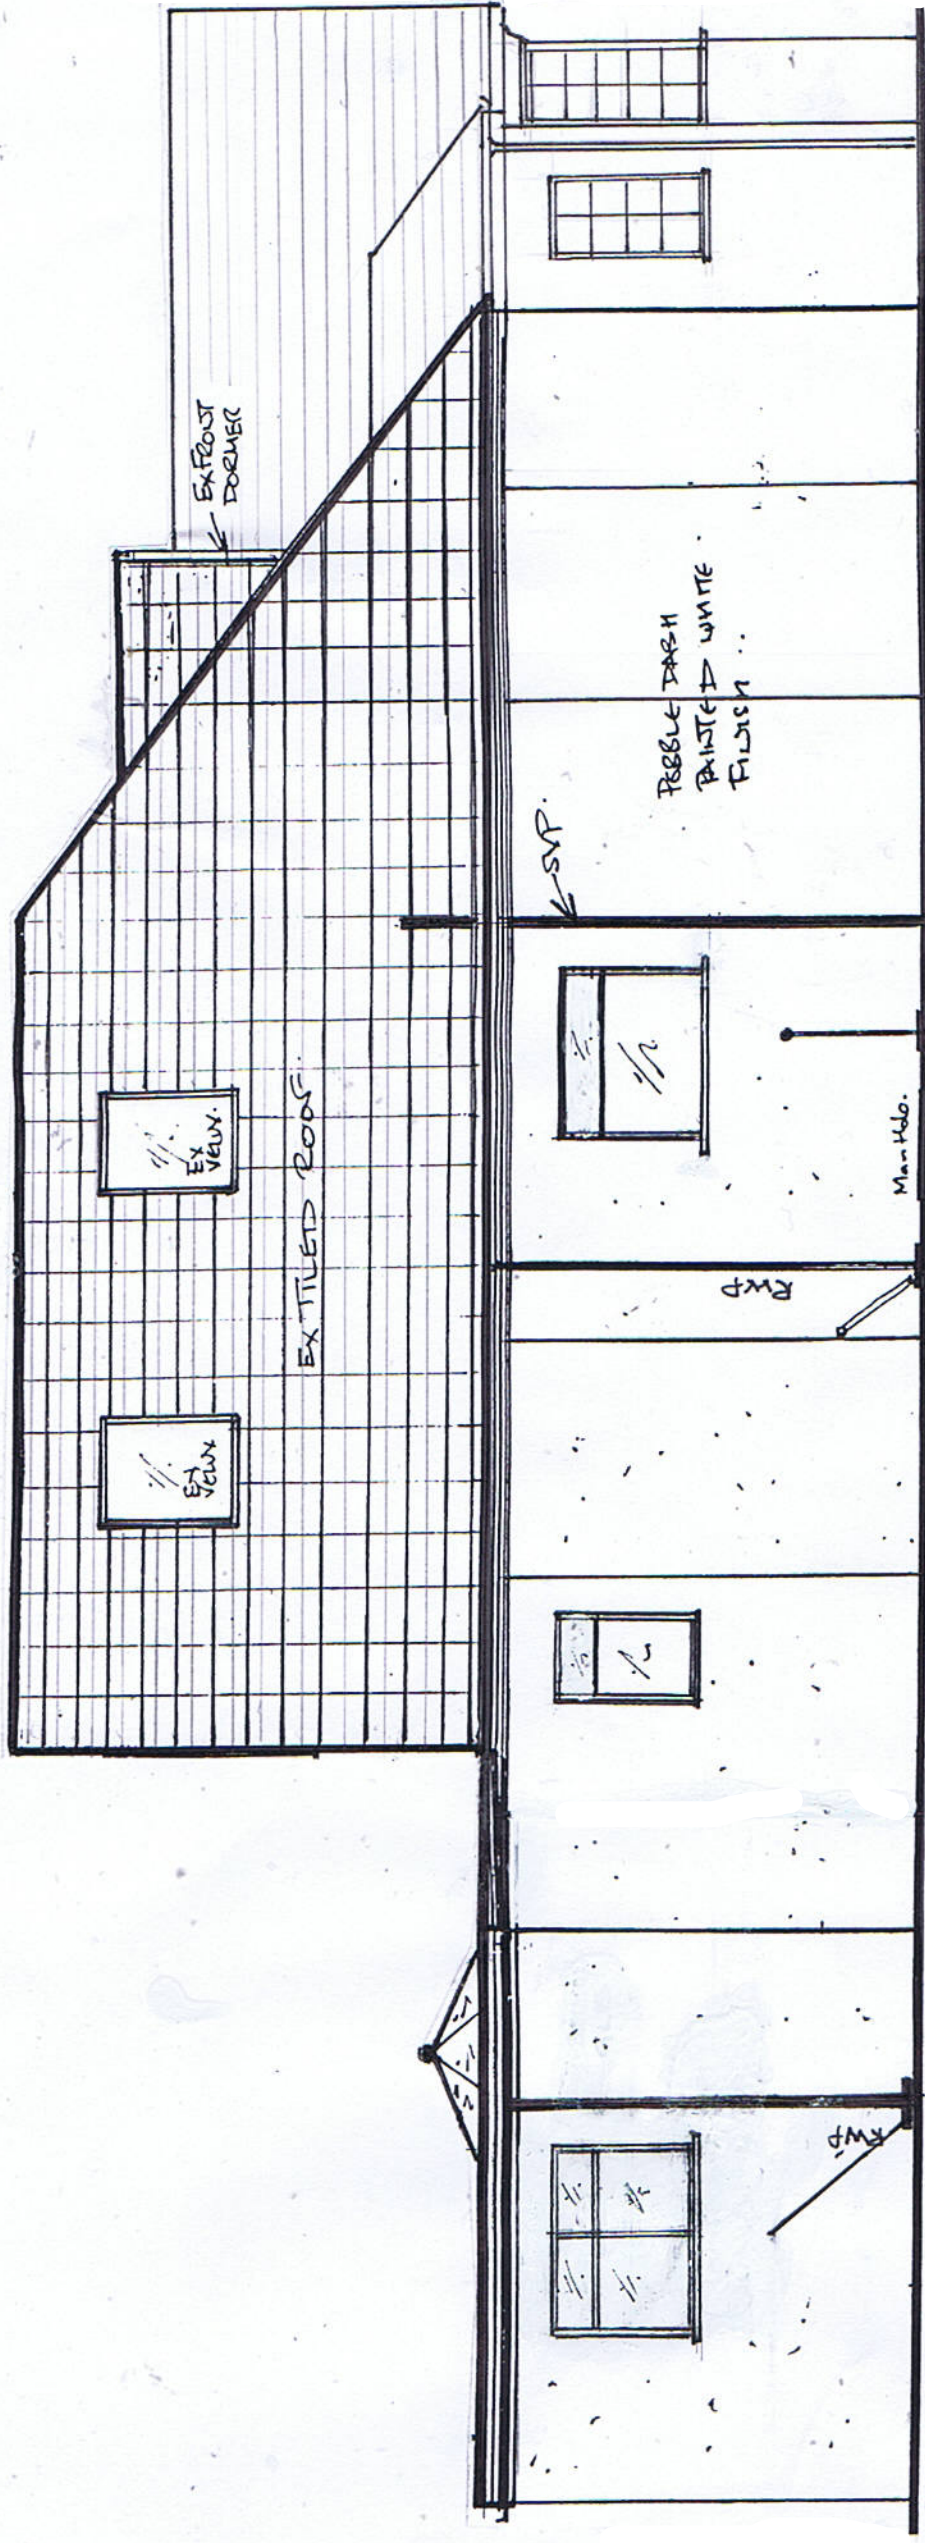

Existing East Elevation (1:50)

0m 1m 2m 3m 4m


Scale bar > 1:50 @ A3

Vertical Roof Ht = 3200mm
Flat roof to ridge

5200mm (Length of sloping roof)

EXISTING WINDOW & VERTICAL ROOF TILES

ROOF LIGHT

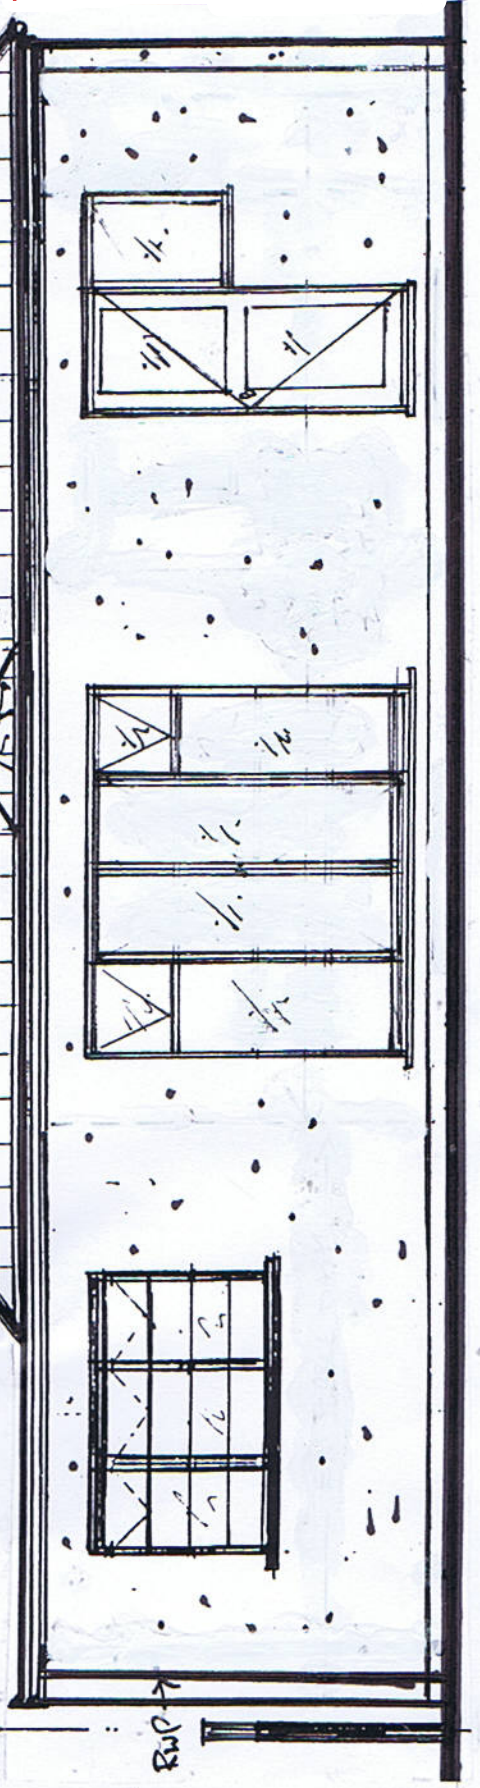

Existing Rear Elevation (1:50)

31 Hillside Road, Northwood
Existing Side & Rear Elevation
(Scale 1:50 @ A3)
Drawing 226166 / FAL / E04P

Fidler Associates Ltd
01923 840482