


Proposed East Elevation (1:50)

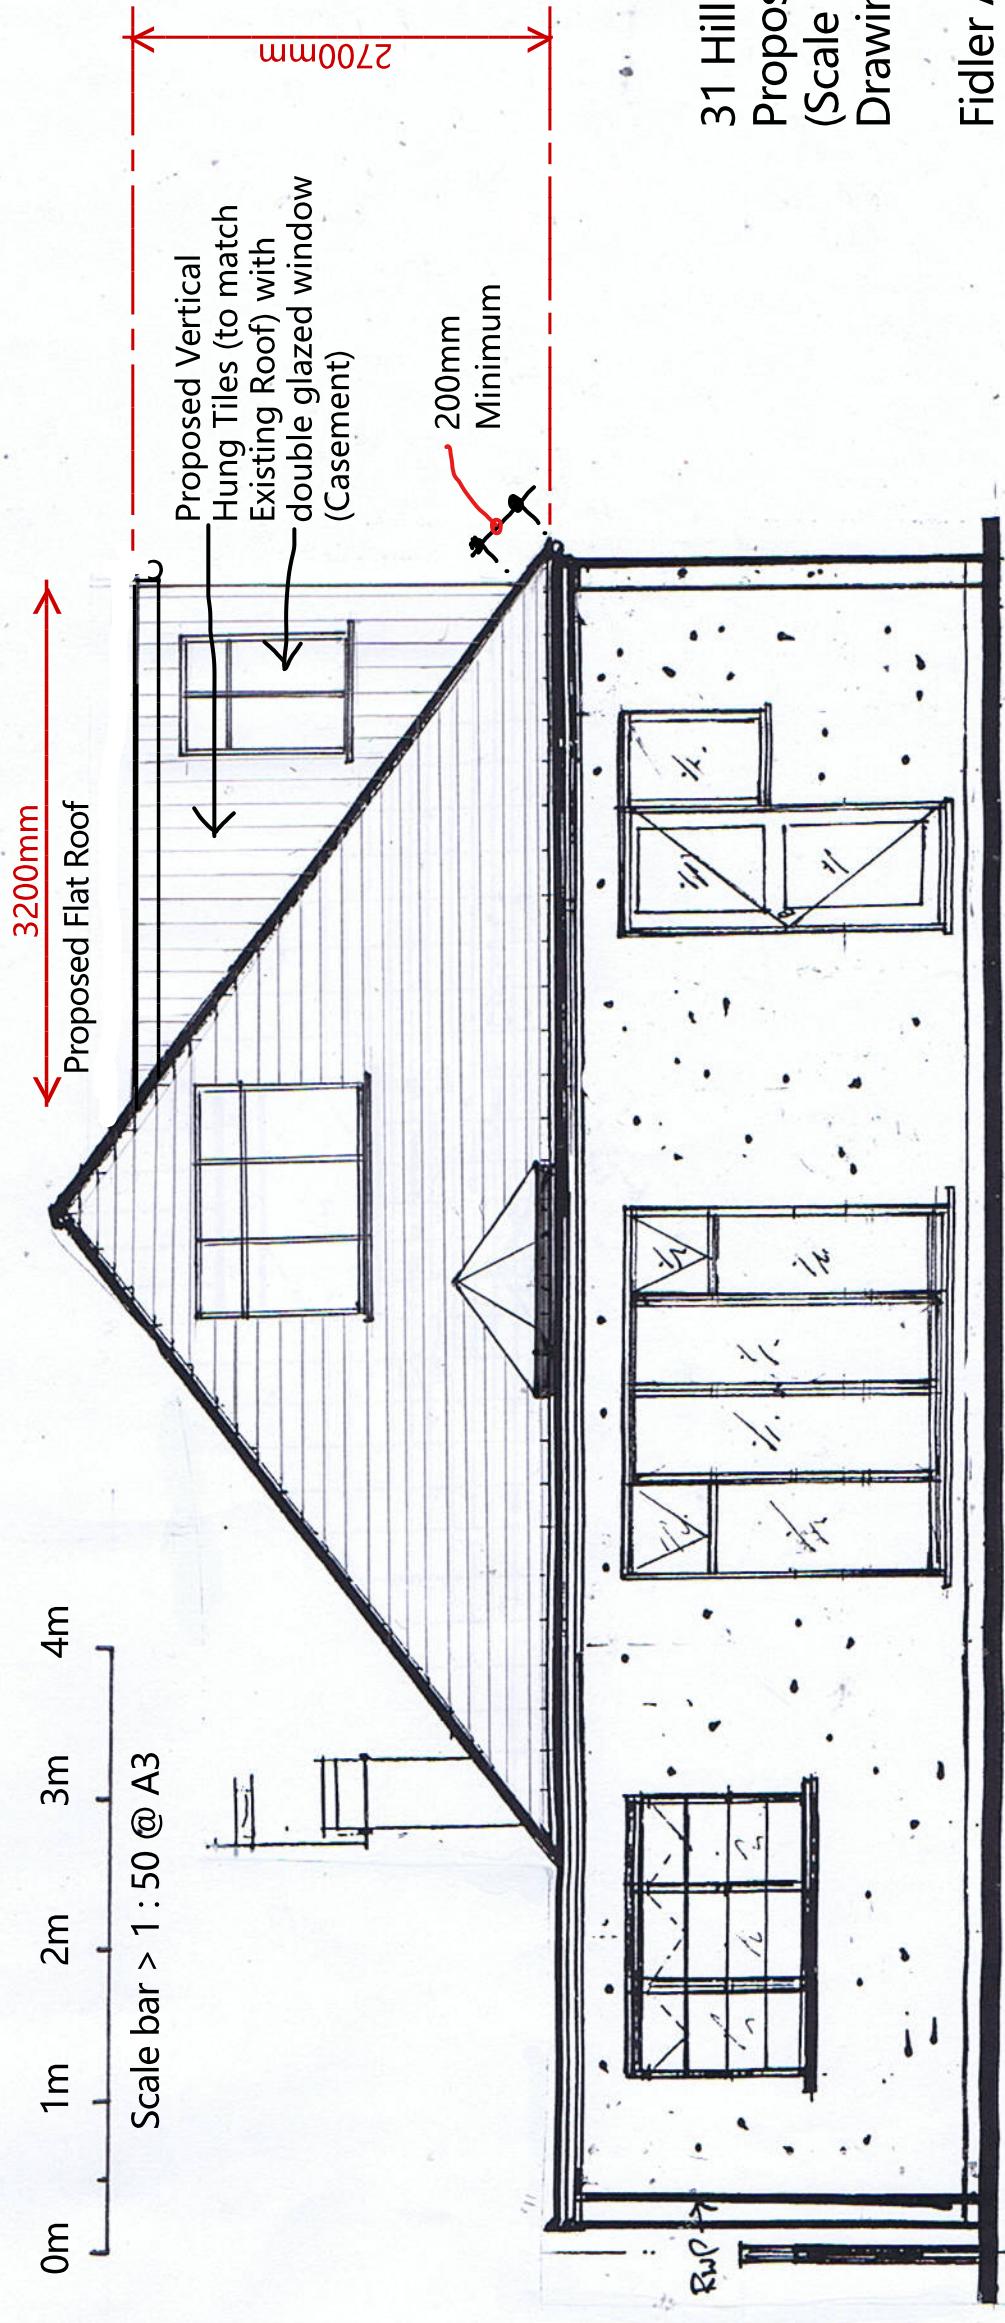

Proposed Rear Elevation (1:50)

31 Hillside Road, Northwood
Proposed Side & Rear Elevation
(Scale 1: 50 @ A3)
Drawing 226166 / FAL / POP

Fidler Associates Ltd
01923 840482