
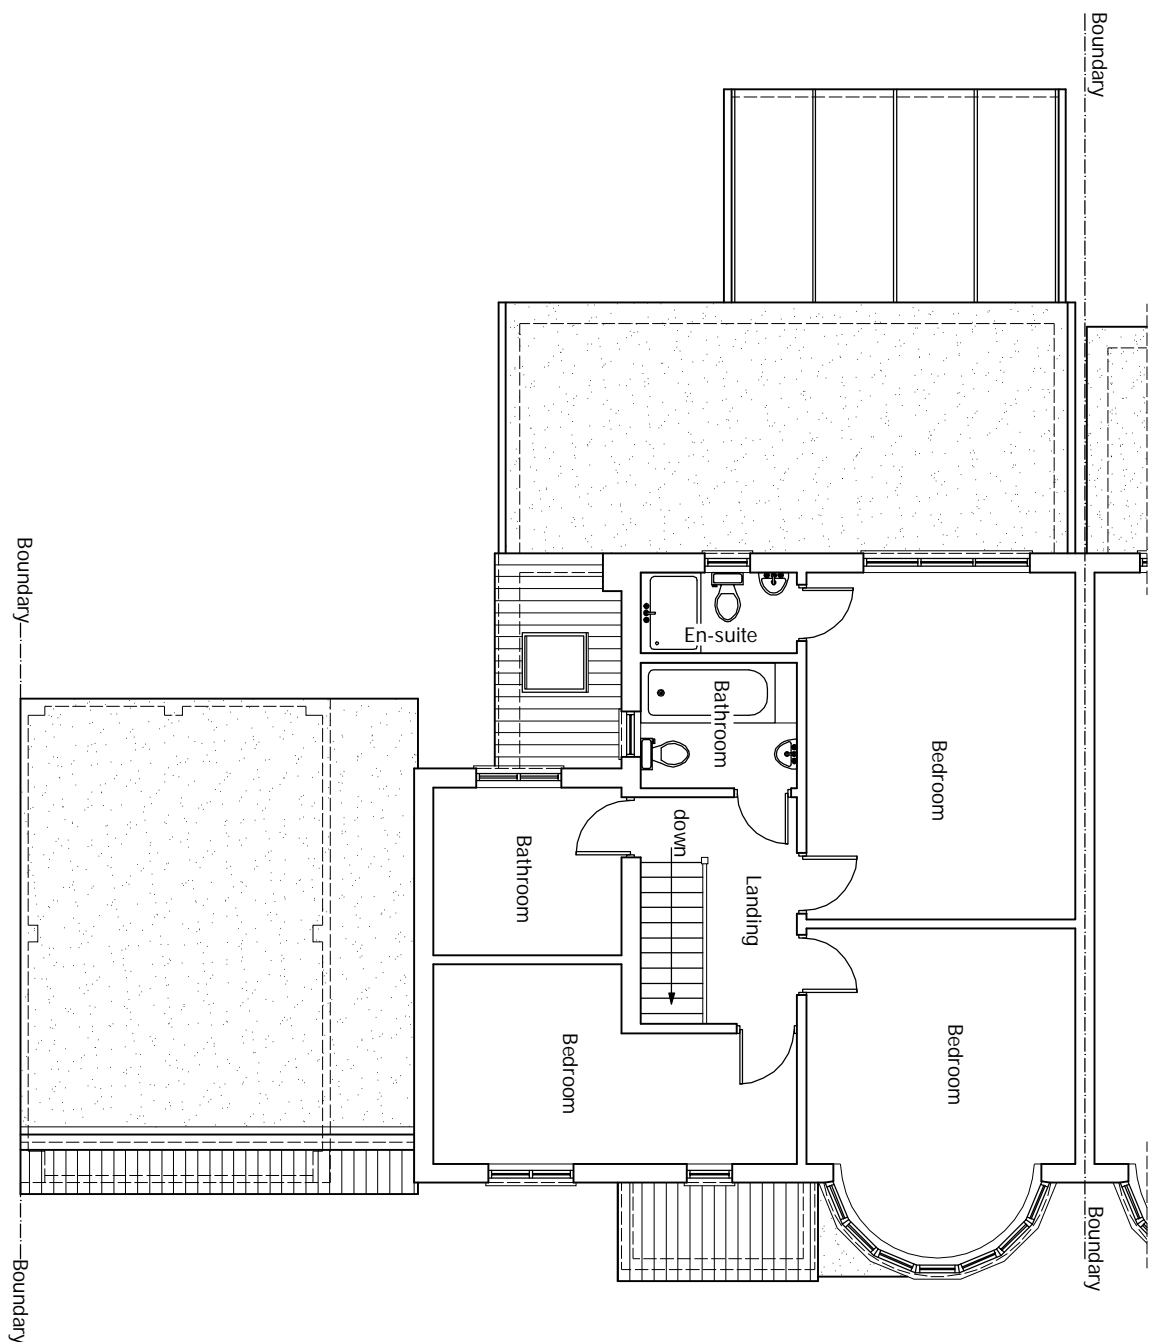




EXISTING GROUND FLOOR PLAN

scale 1:100

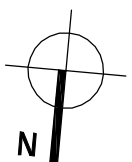



EXISTING FIRST FLOOR PLAN

scale 1:100

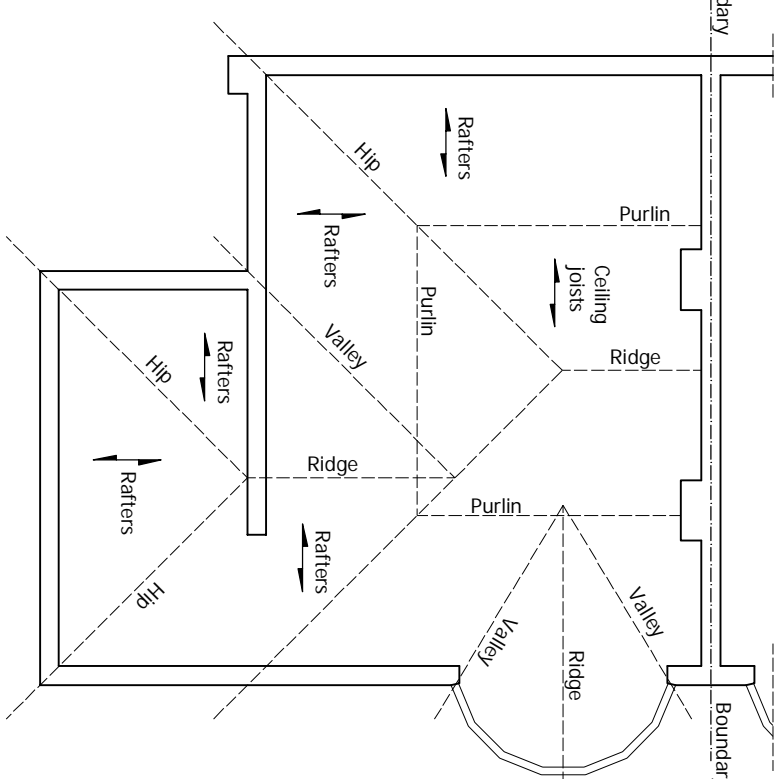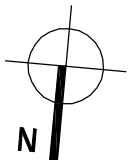


EXISTING ATTIC FLOOR PLAN


scale 1:100

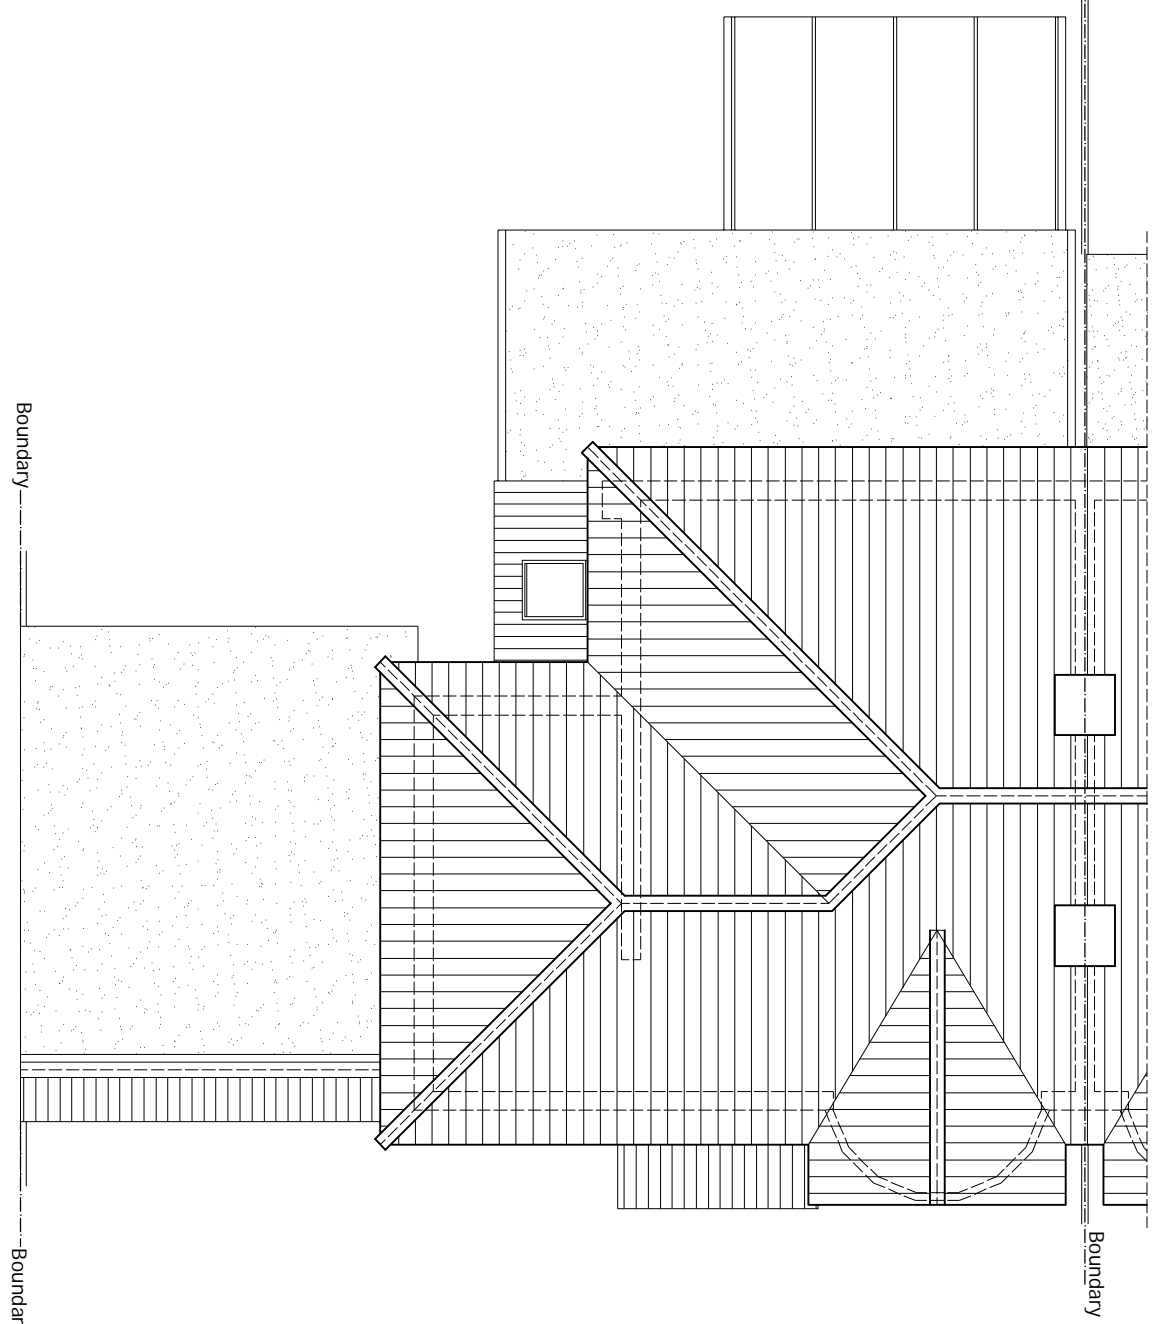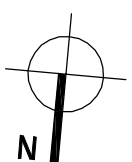


EXISTING ROOF PLAN
scale 1:100

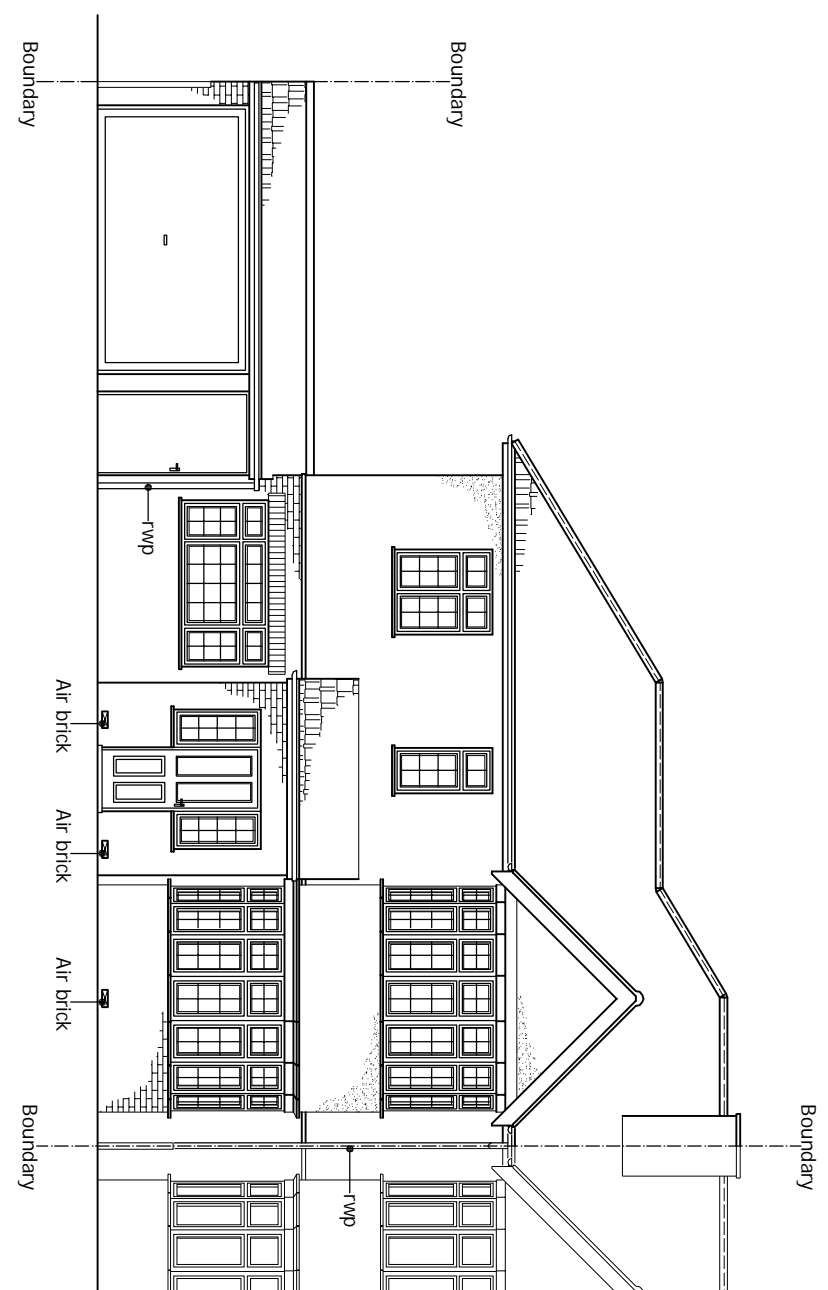


EXISTING FRONT ELEVATION
scale 1:100

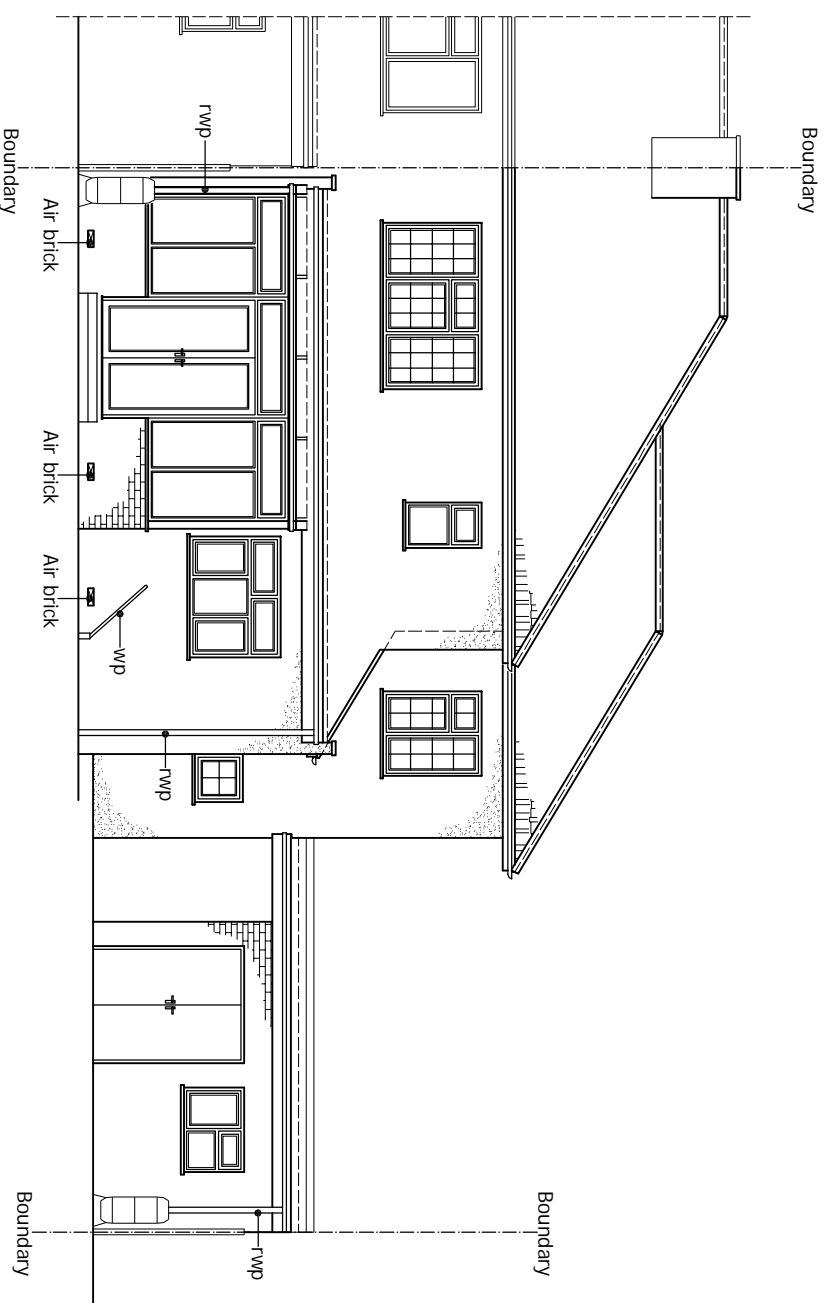


EXISTING REAR ELEVATION
scale 1:100

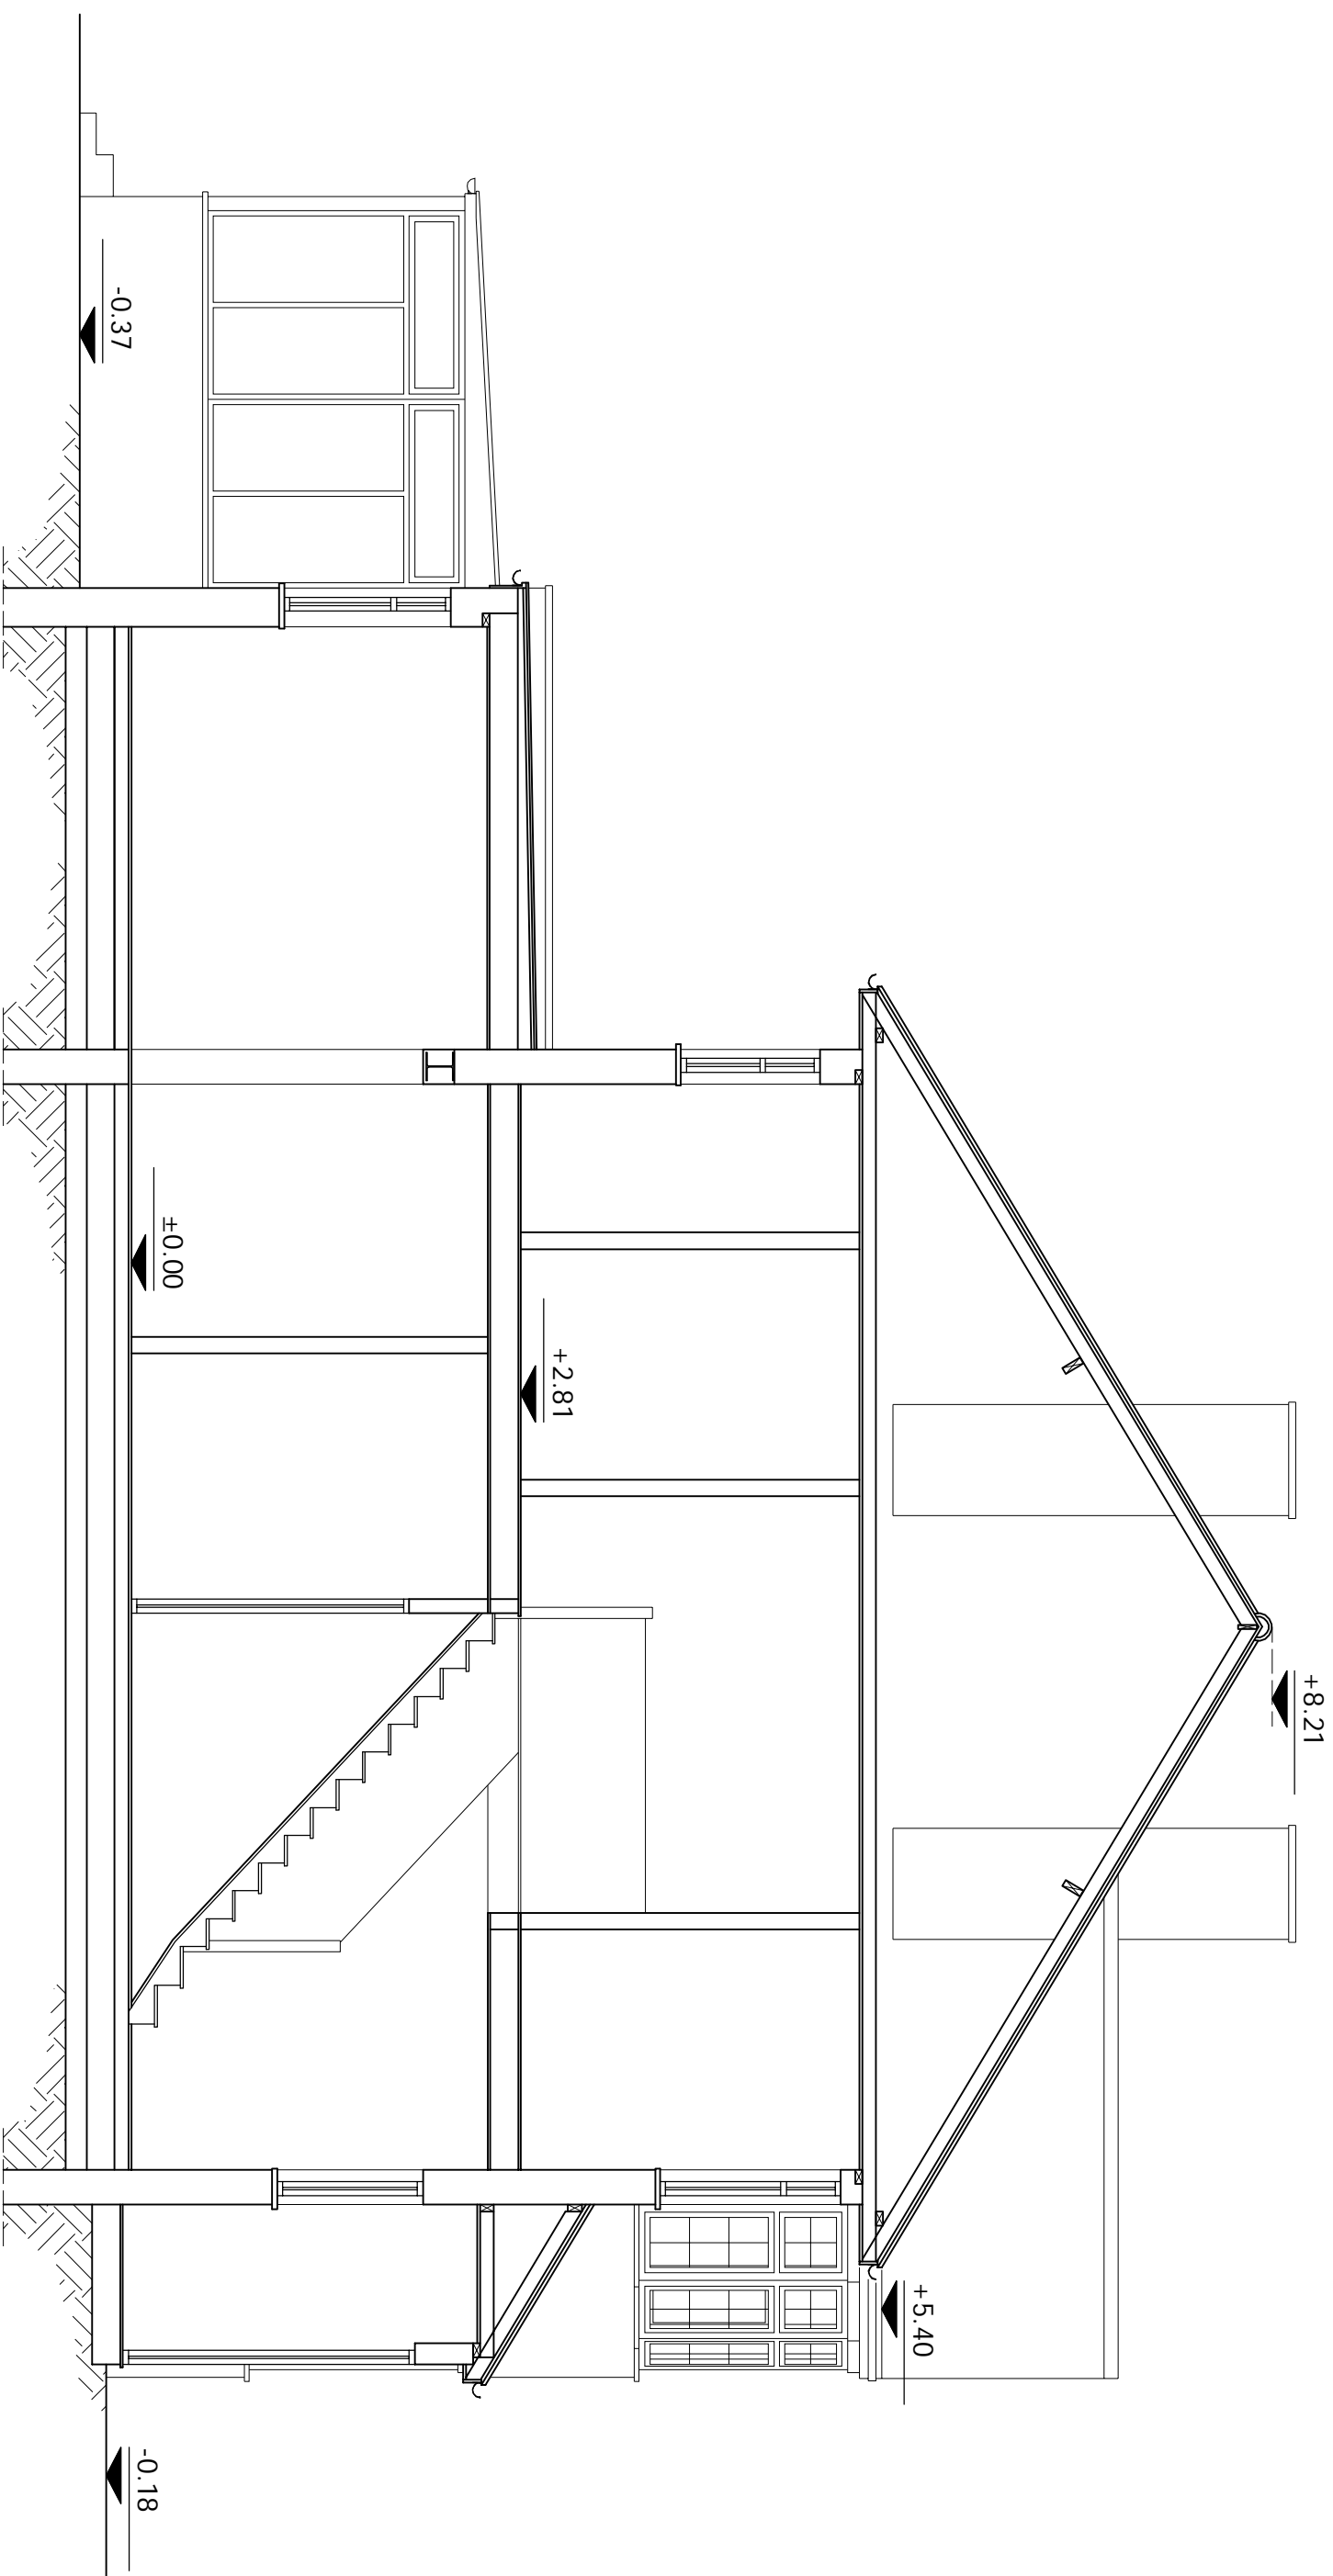

EXISTING SECTION
scale 1:50

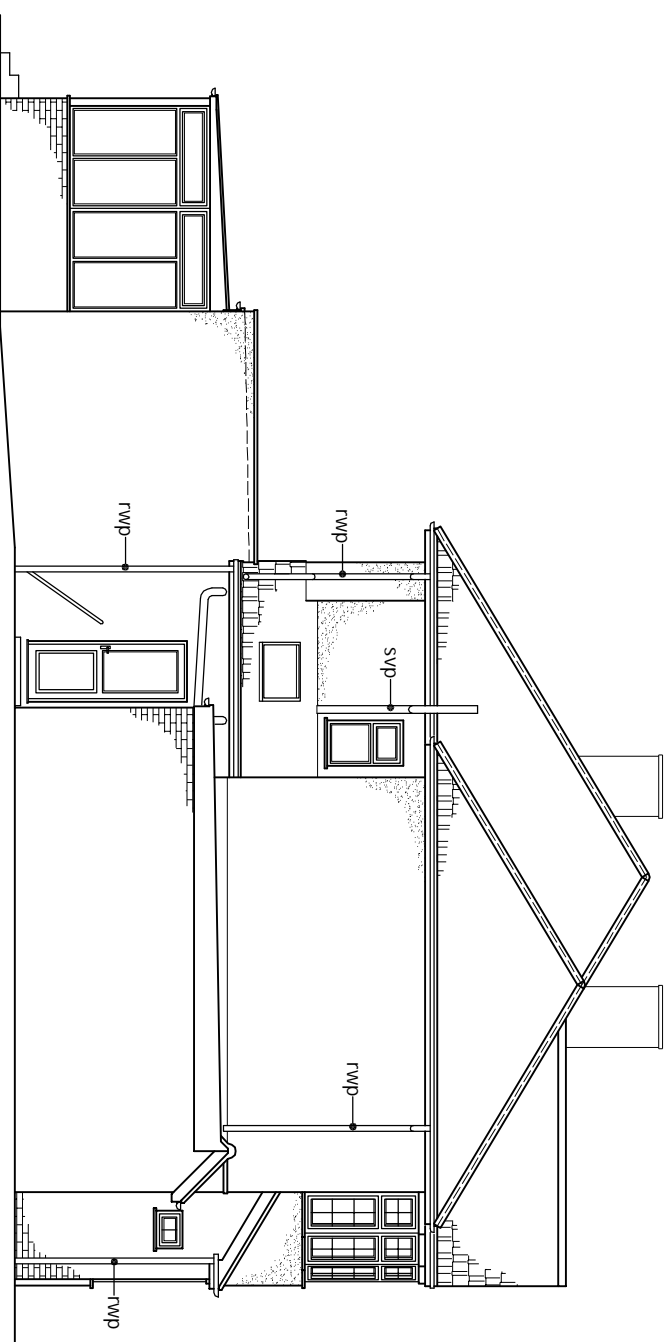

EXISTING SIDE ELEVATION
scale 1:100

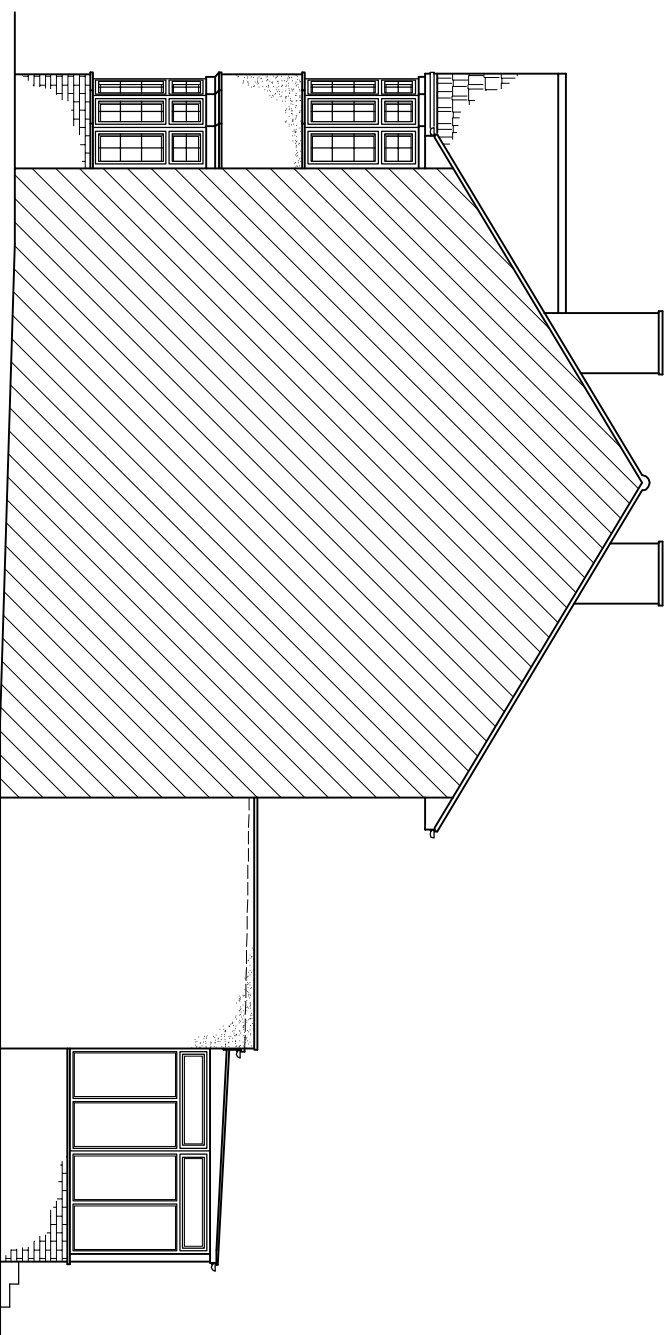

EXISTING Adj. SIDE ELEVATION
scale 1:100

[illegible]