


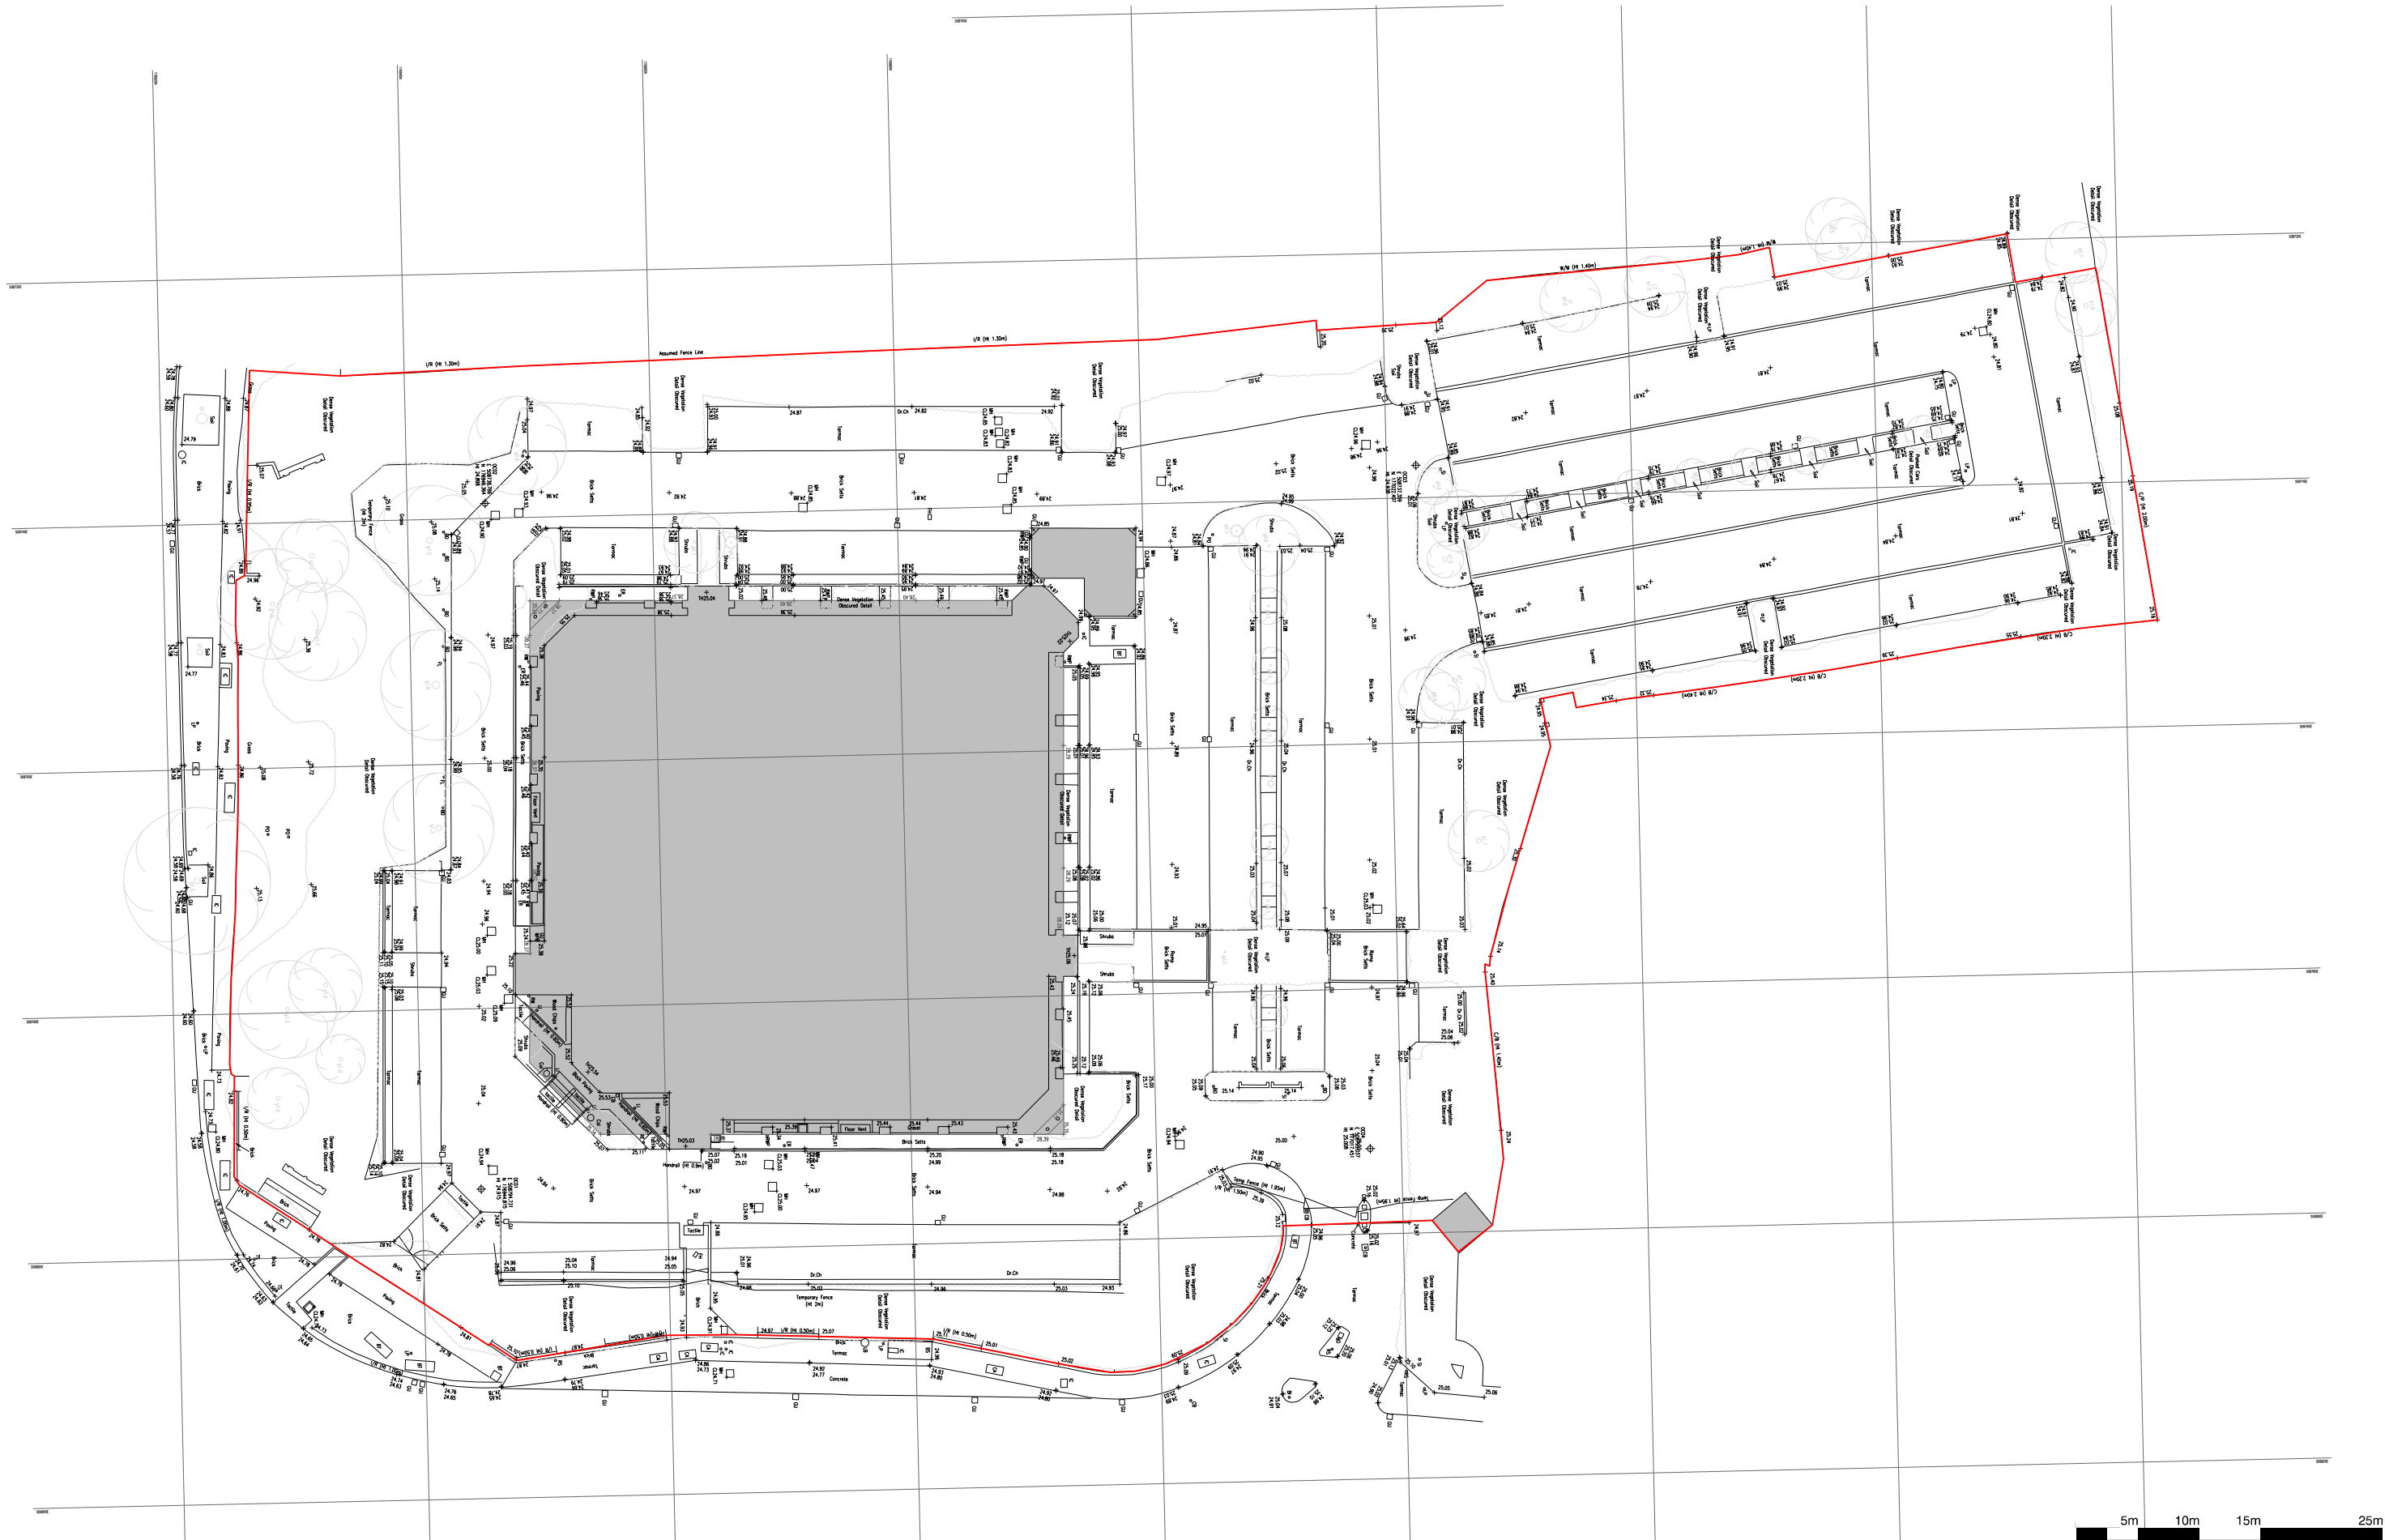

revision: date: note:
P01 20251217 initial planning issue



project
Toyoko Inn, Heathrow
job no.
7697

title
Existing Site Plan

scale
1:500 @ A3

drawing no.
7697-al(02)0001

stephenson hamilton risley
STUDIO

3 riverside mews
4 commercial street
manchester, M15 4RQ
www.shr.studio
email@shr.studio
0161 832 0244