


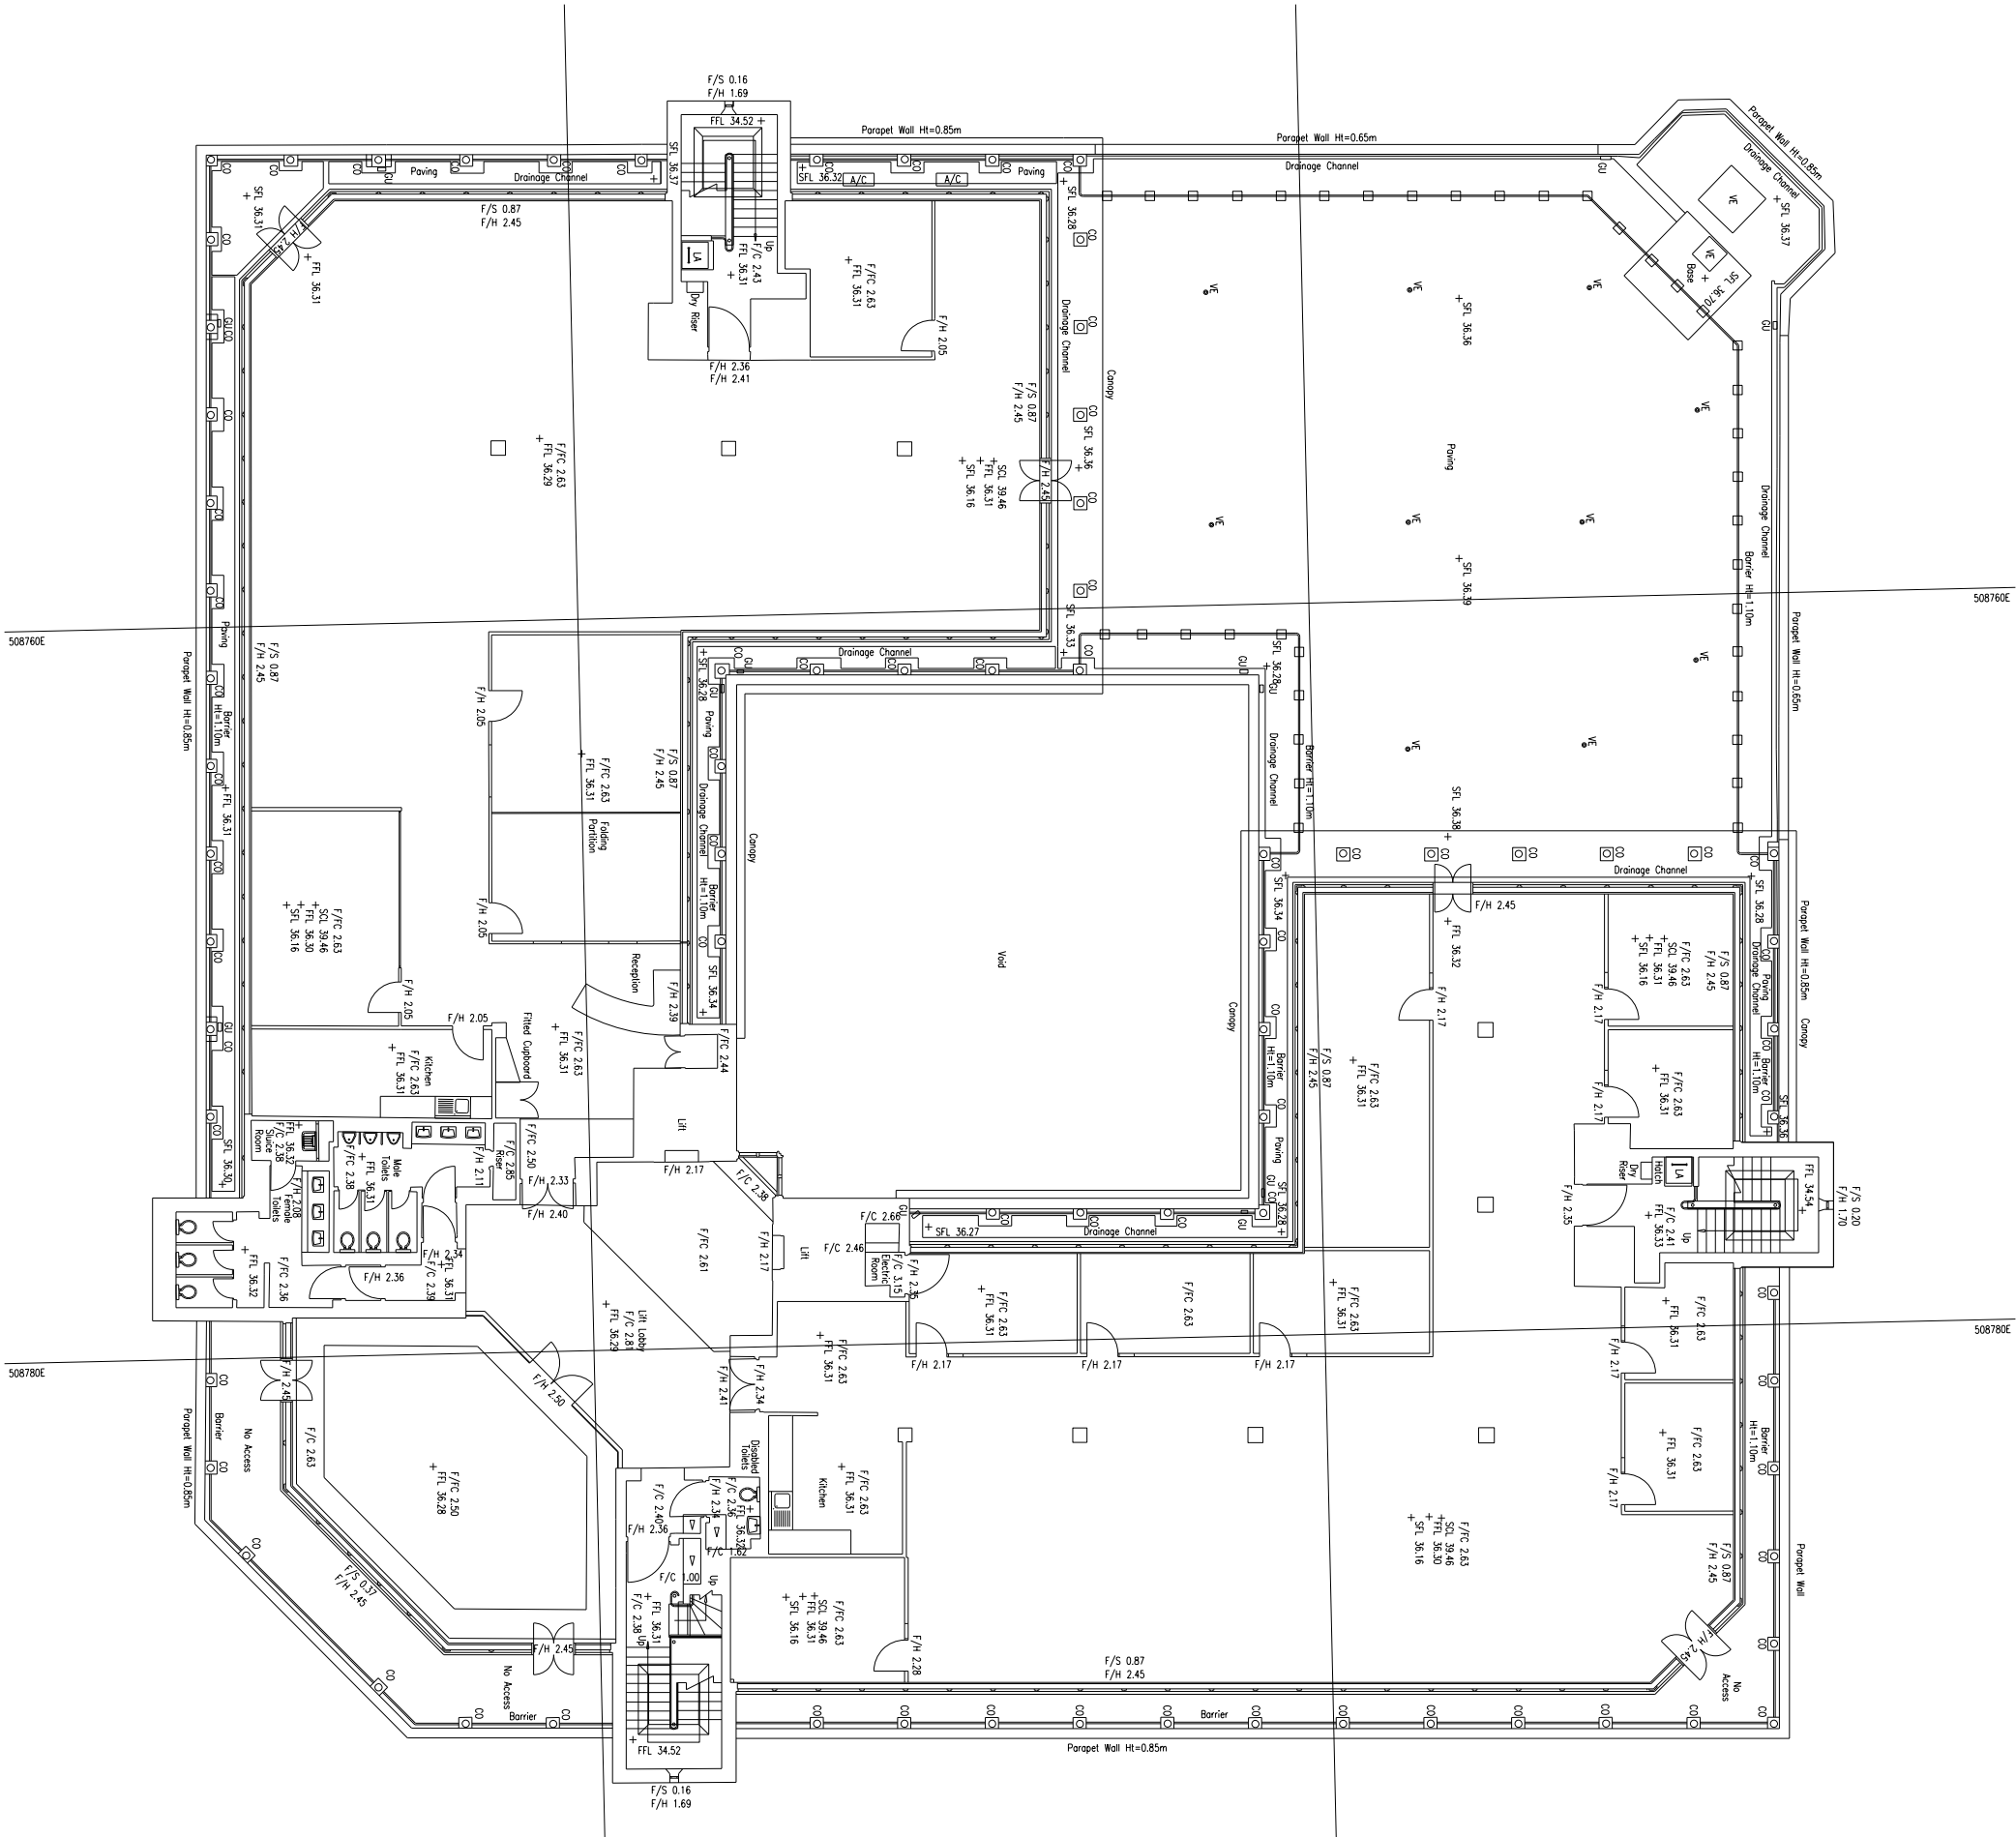

revision: date: note:
P01 20251217 initial planning issue



project
Toyoko Inn, Heathrow
job no.
7697
title
Existing 3rd Floor Plan
scale
1:200 @ A3/ 1:100 @A1
drawing no.
7697-al(02)0013

stephenson hamilton risley
STUDIO
3 riverside mews
4 commercial street
manchester, M15 4RQ
www.shr.studio
email@shr.studio
0161 832 0244