


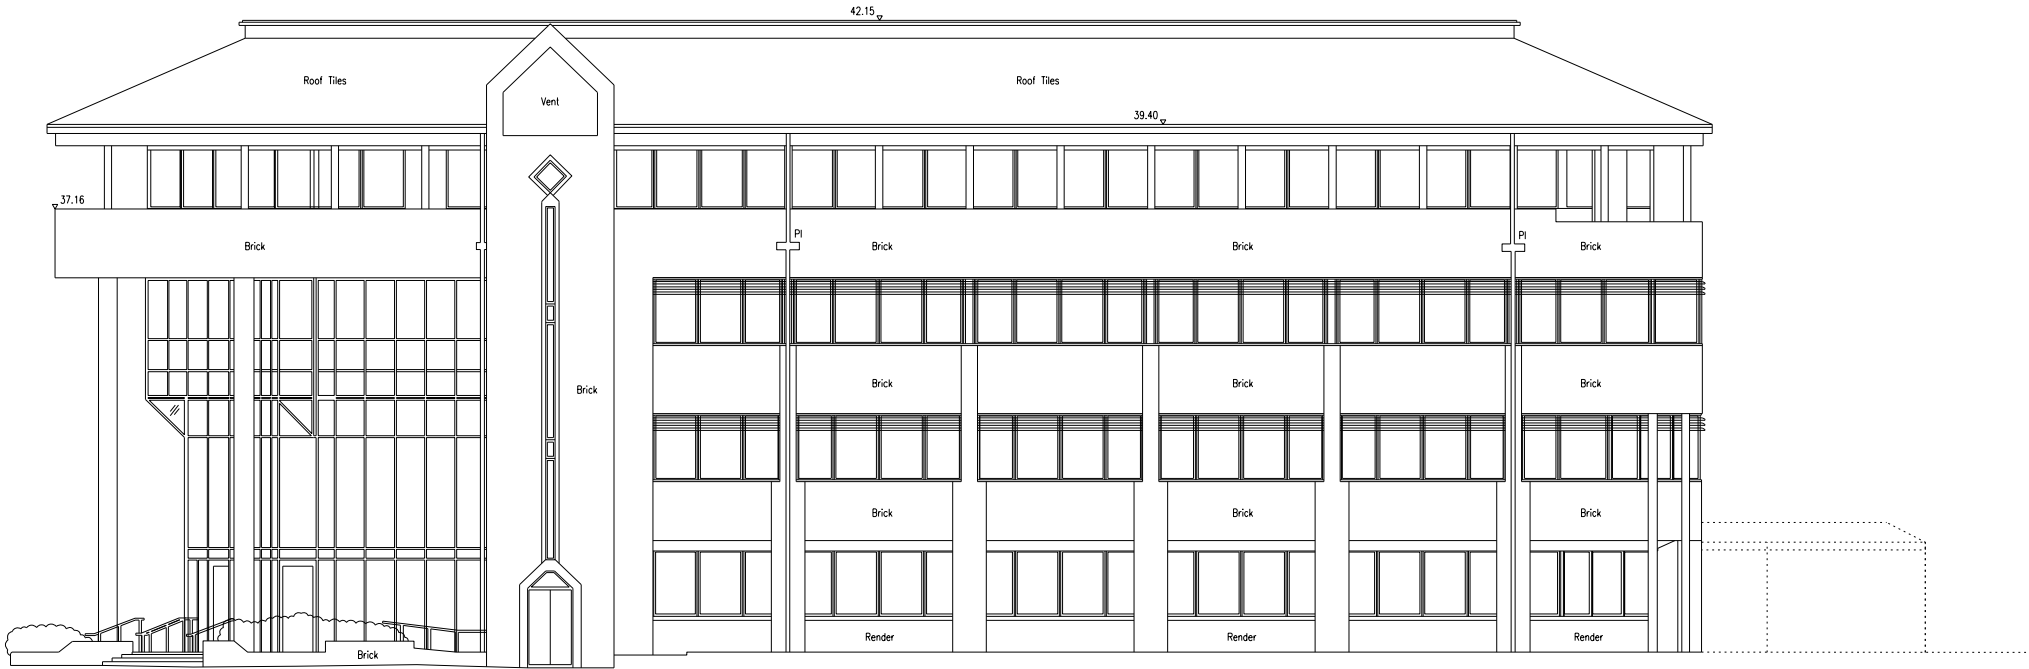

Elevation 1
20.000m A.O.D



revision: P01 date: 20251217 note: initial planning issue

project
Toyoko Inn, Heathrow
job no.
7697
title
Existing E01 East Elevation
scale
1:200 @ A3/ 1:100 @A1
drawing no.
7697-al(02)0021

stephenson hamilton risley
STUDIO

3 riverside mews
4 commercial street
manchester, M15 4RQ
www.shr.studio
email@shr.studio
0161 832 0244