


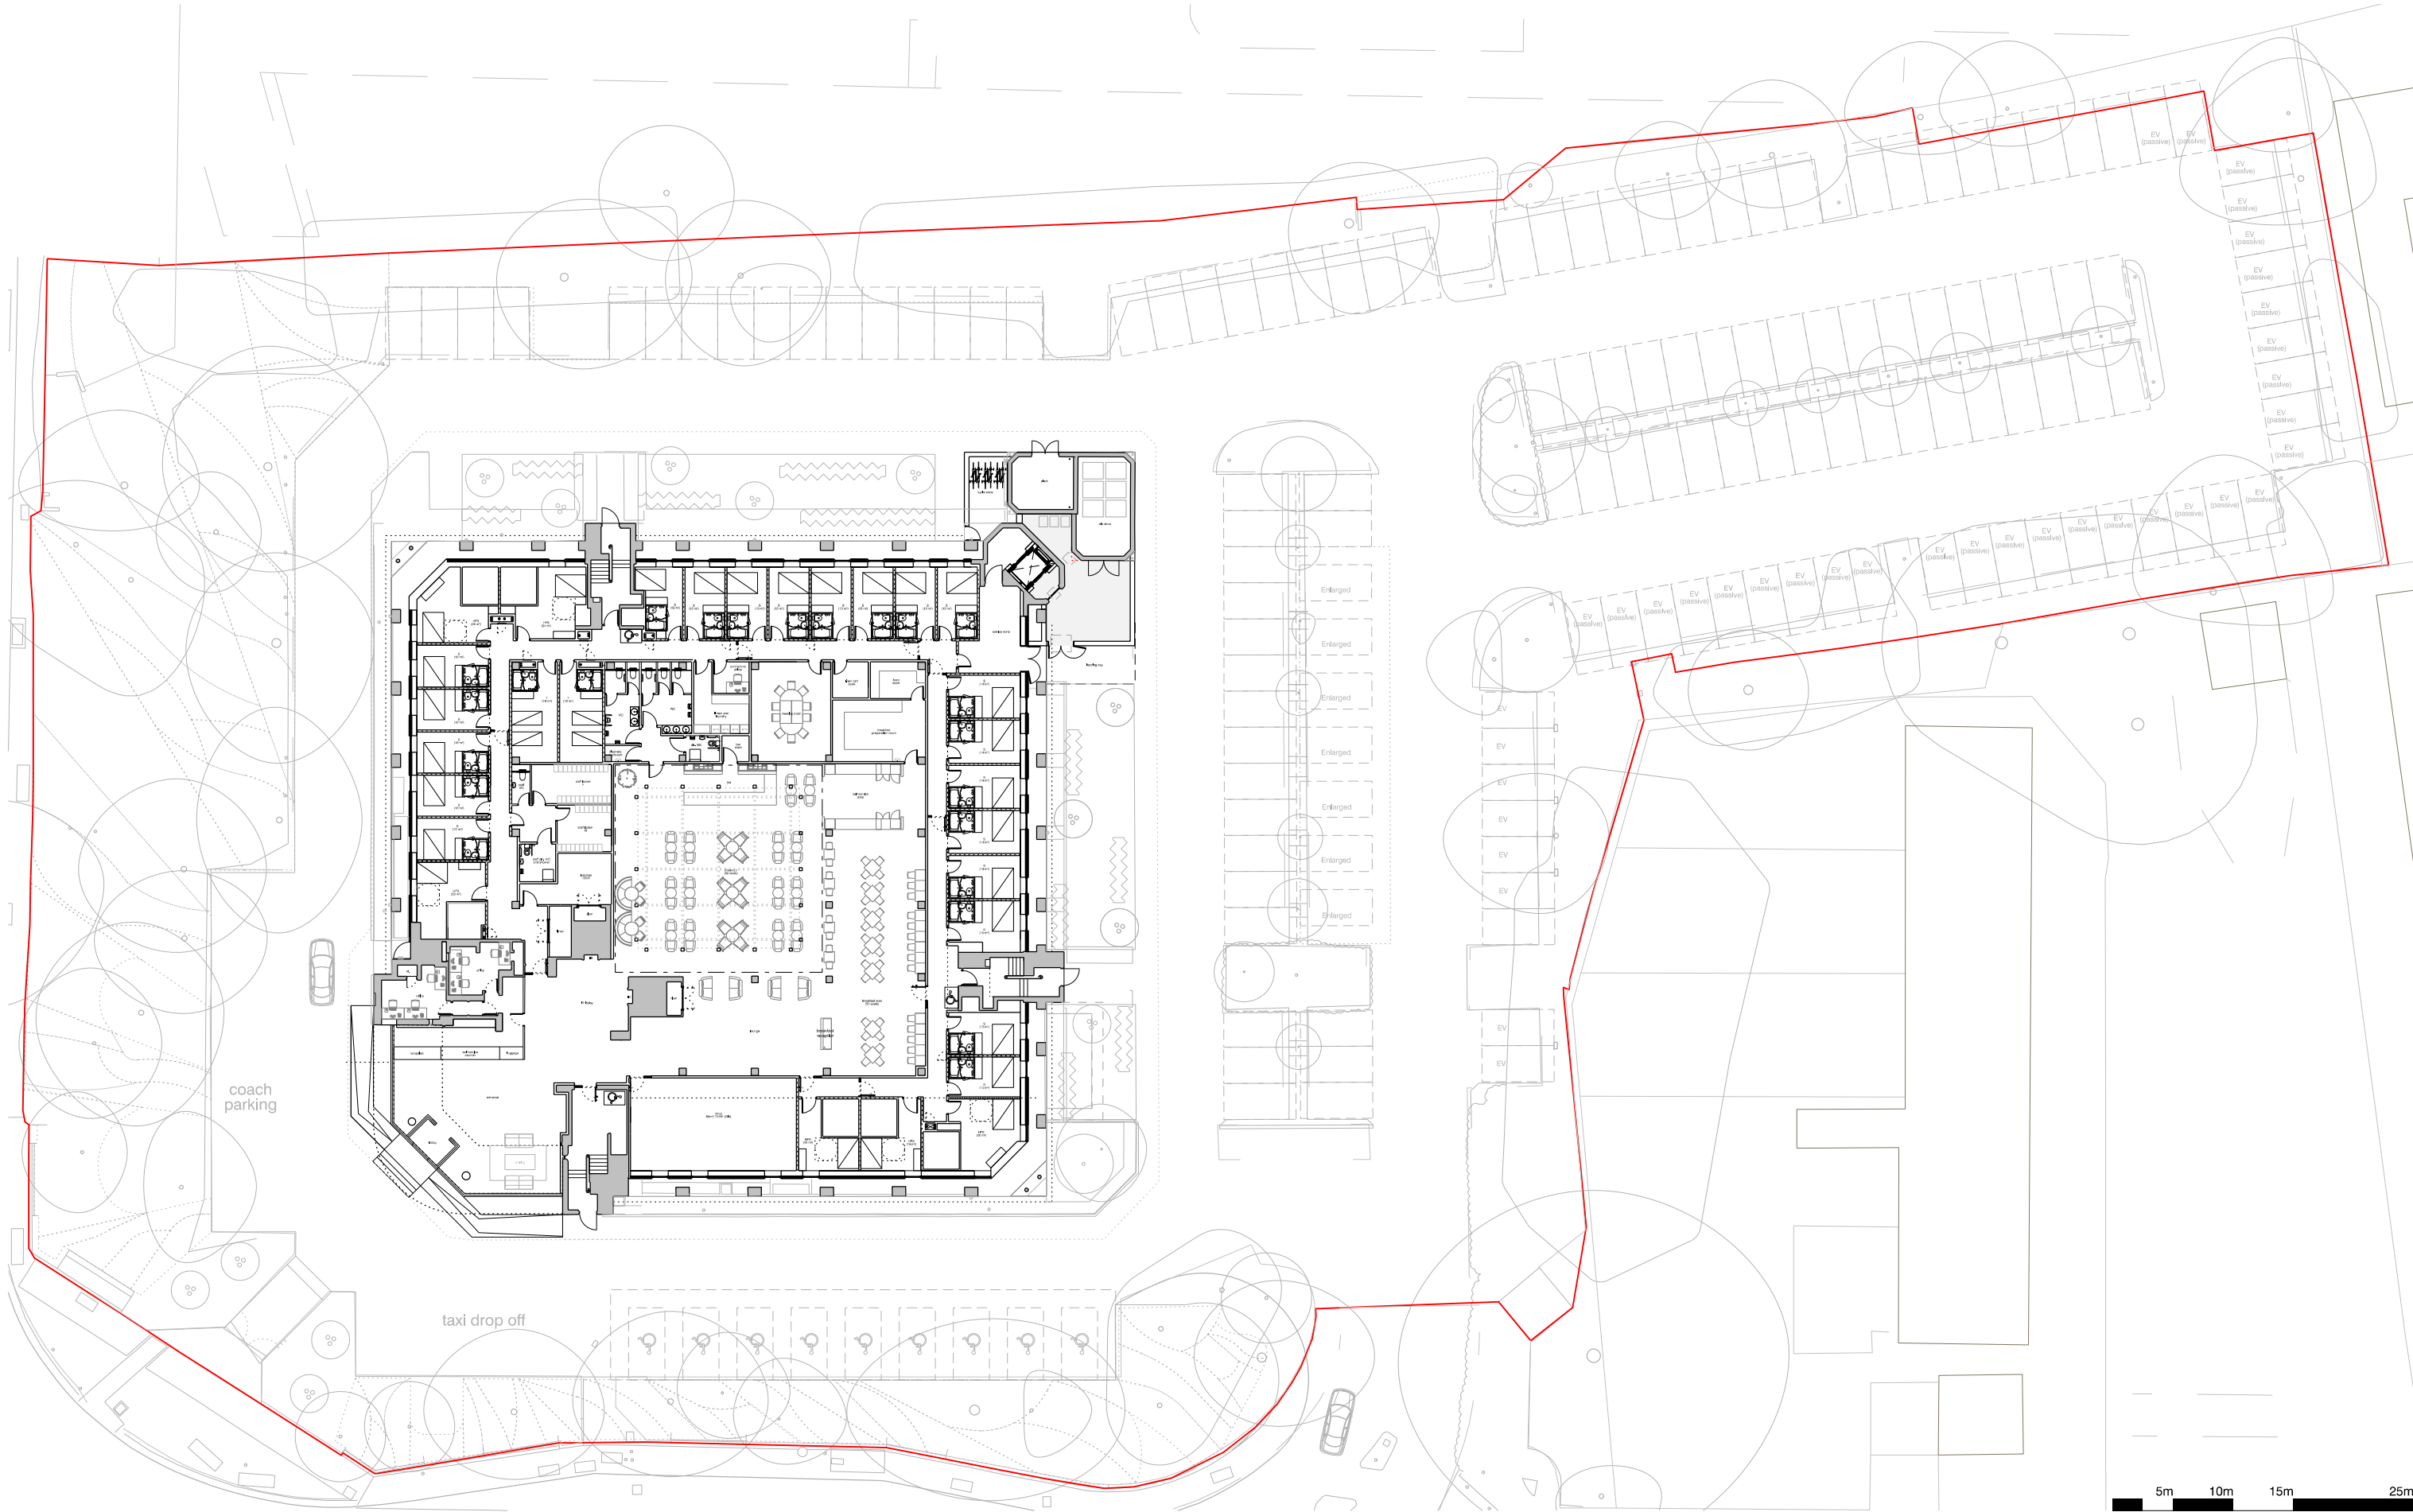

revision: P01
date: 20251217
note: initial planning issue

key:
site boundary
152 car spaces
of which includes:
9 blue badge spaces
8 EV charging car spaces
1 coach parking

project
Toyoko Inn, Heathrow
job no.
7697
title
Proposed site plan
scale
1:400 @ A3/ 1:200 @ A1
drawing no.
7697-al(05)0005

 **stephenson hamilton risley**
STUDIO

3 riverside mews
4 commercial street
manchester, M15 4RQ
www.shr.studio
email@shr.studio
0161 832 0244