


## Existing Ground Floor Plan




## Existing Rear Elevation

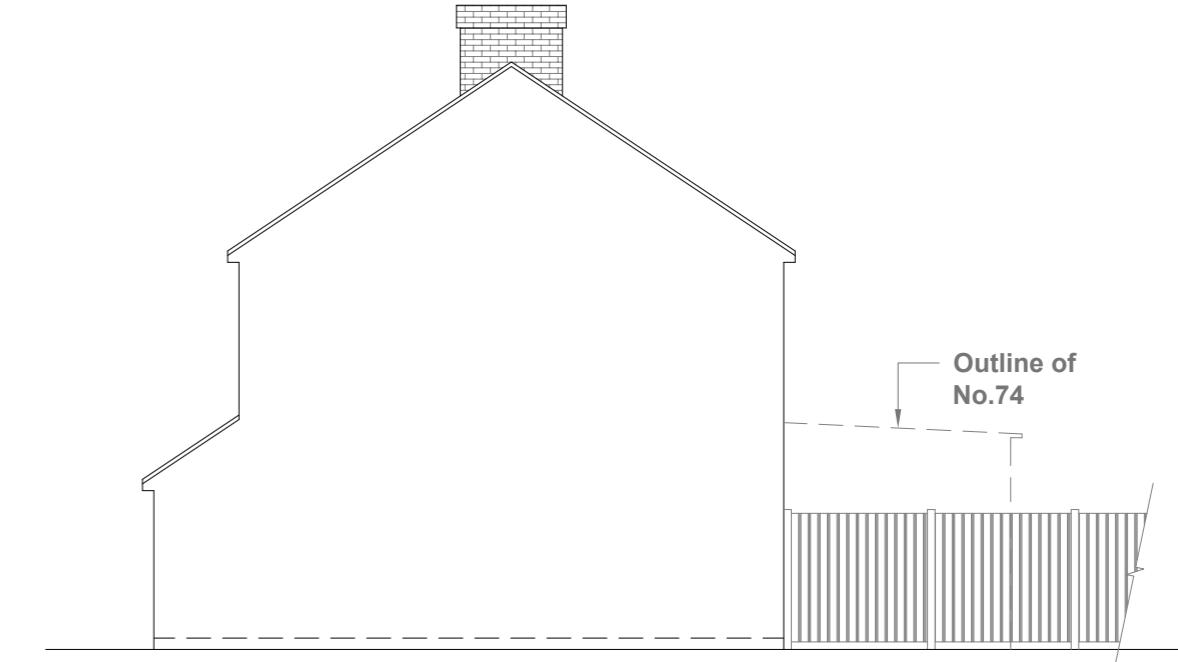

## Existing Side Elevation

---

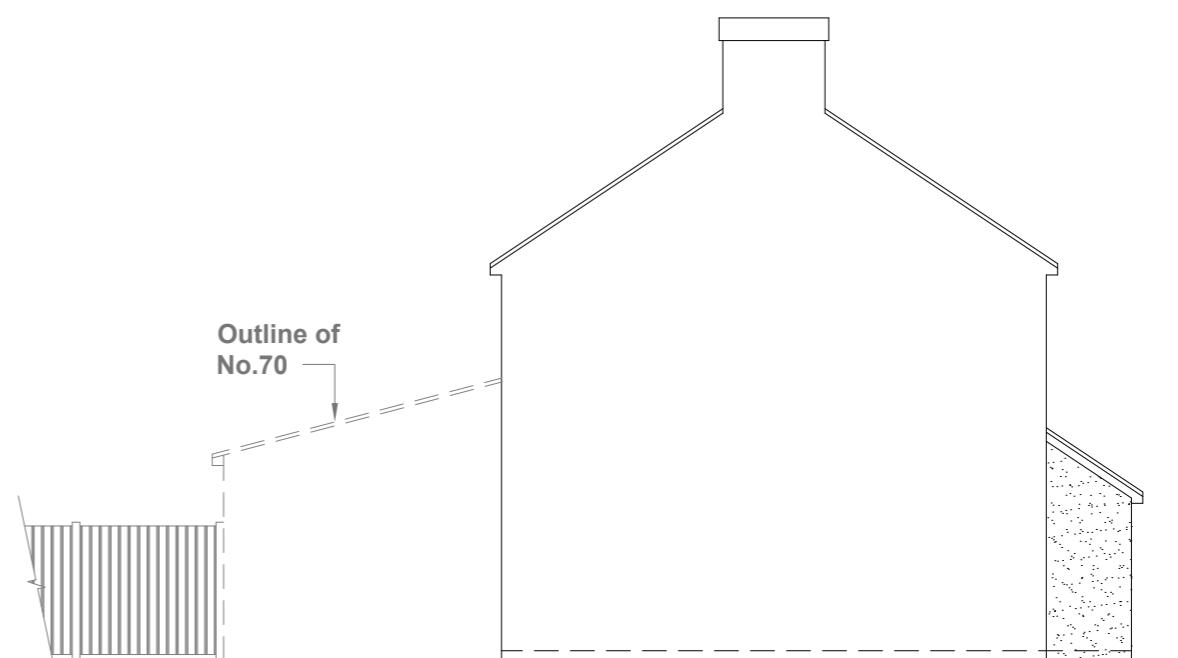

## Existing Side Elevation

GENERAL NOTES:

1. ALL DIMENSIONS ARE IN MILLIMETER.
2. VERIFY ALL DIMENSIONS AND CONDITIONS BEFORE BUILDING OR STARTING CONSTRUCTION. NOTIFY THE DESIGNER IMMEDIATELY OF ANY DISCREPANCY OR VARIATION.
3. ALL WORK TO COMPLY WITH CURRENT BUILDING REGULATIONS AND CODES OF PRACTICE


Title

## Existing Ground Floor Plan & Elevations

Site Address  
72 Waltham Avenue  
Hayes  
Middx  
UB3 1TD

Scale: 1:100 @A3  
Date: 26/09/2024  
Drawing No.:  
2024/162 -01  
Drawn By:

Revision Date:  
\_\_\_\_\_

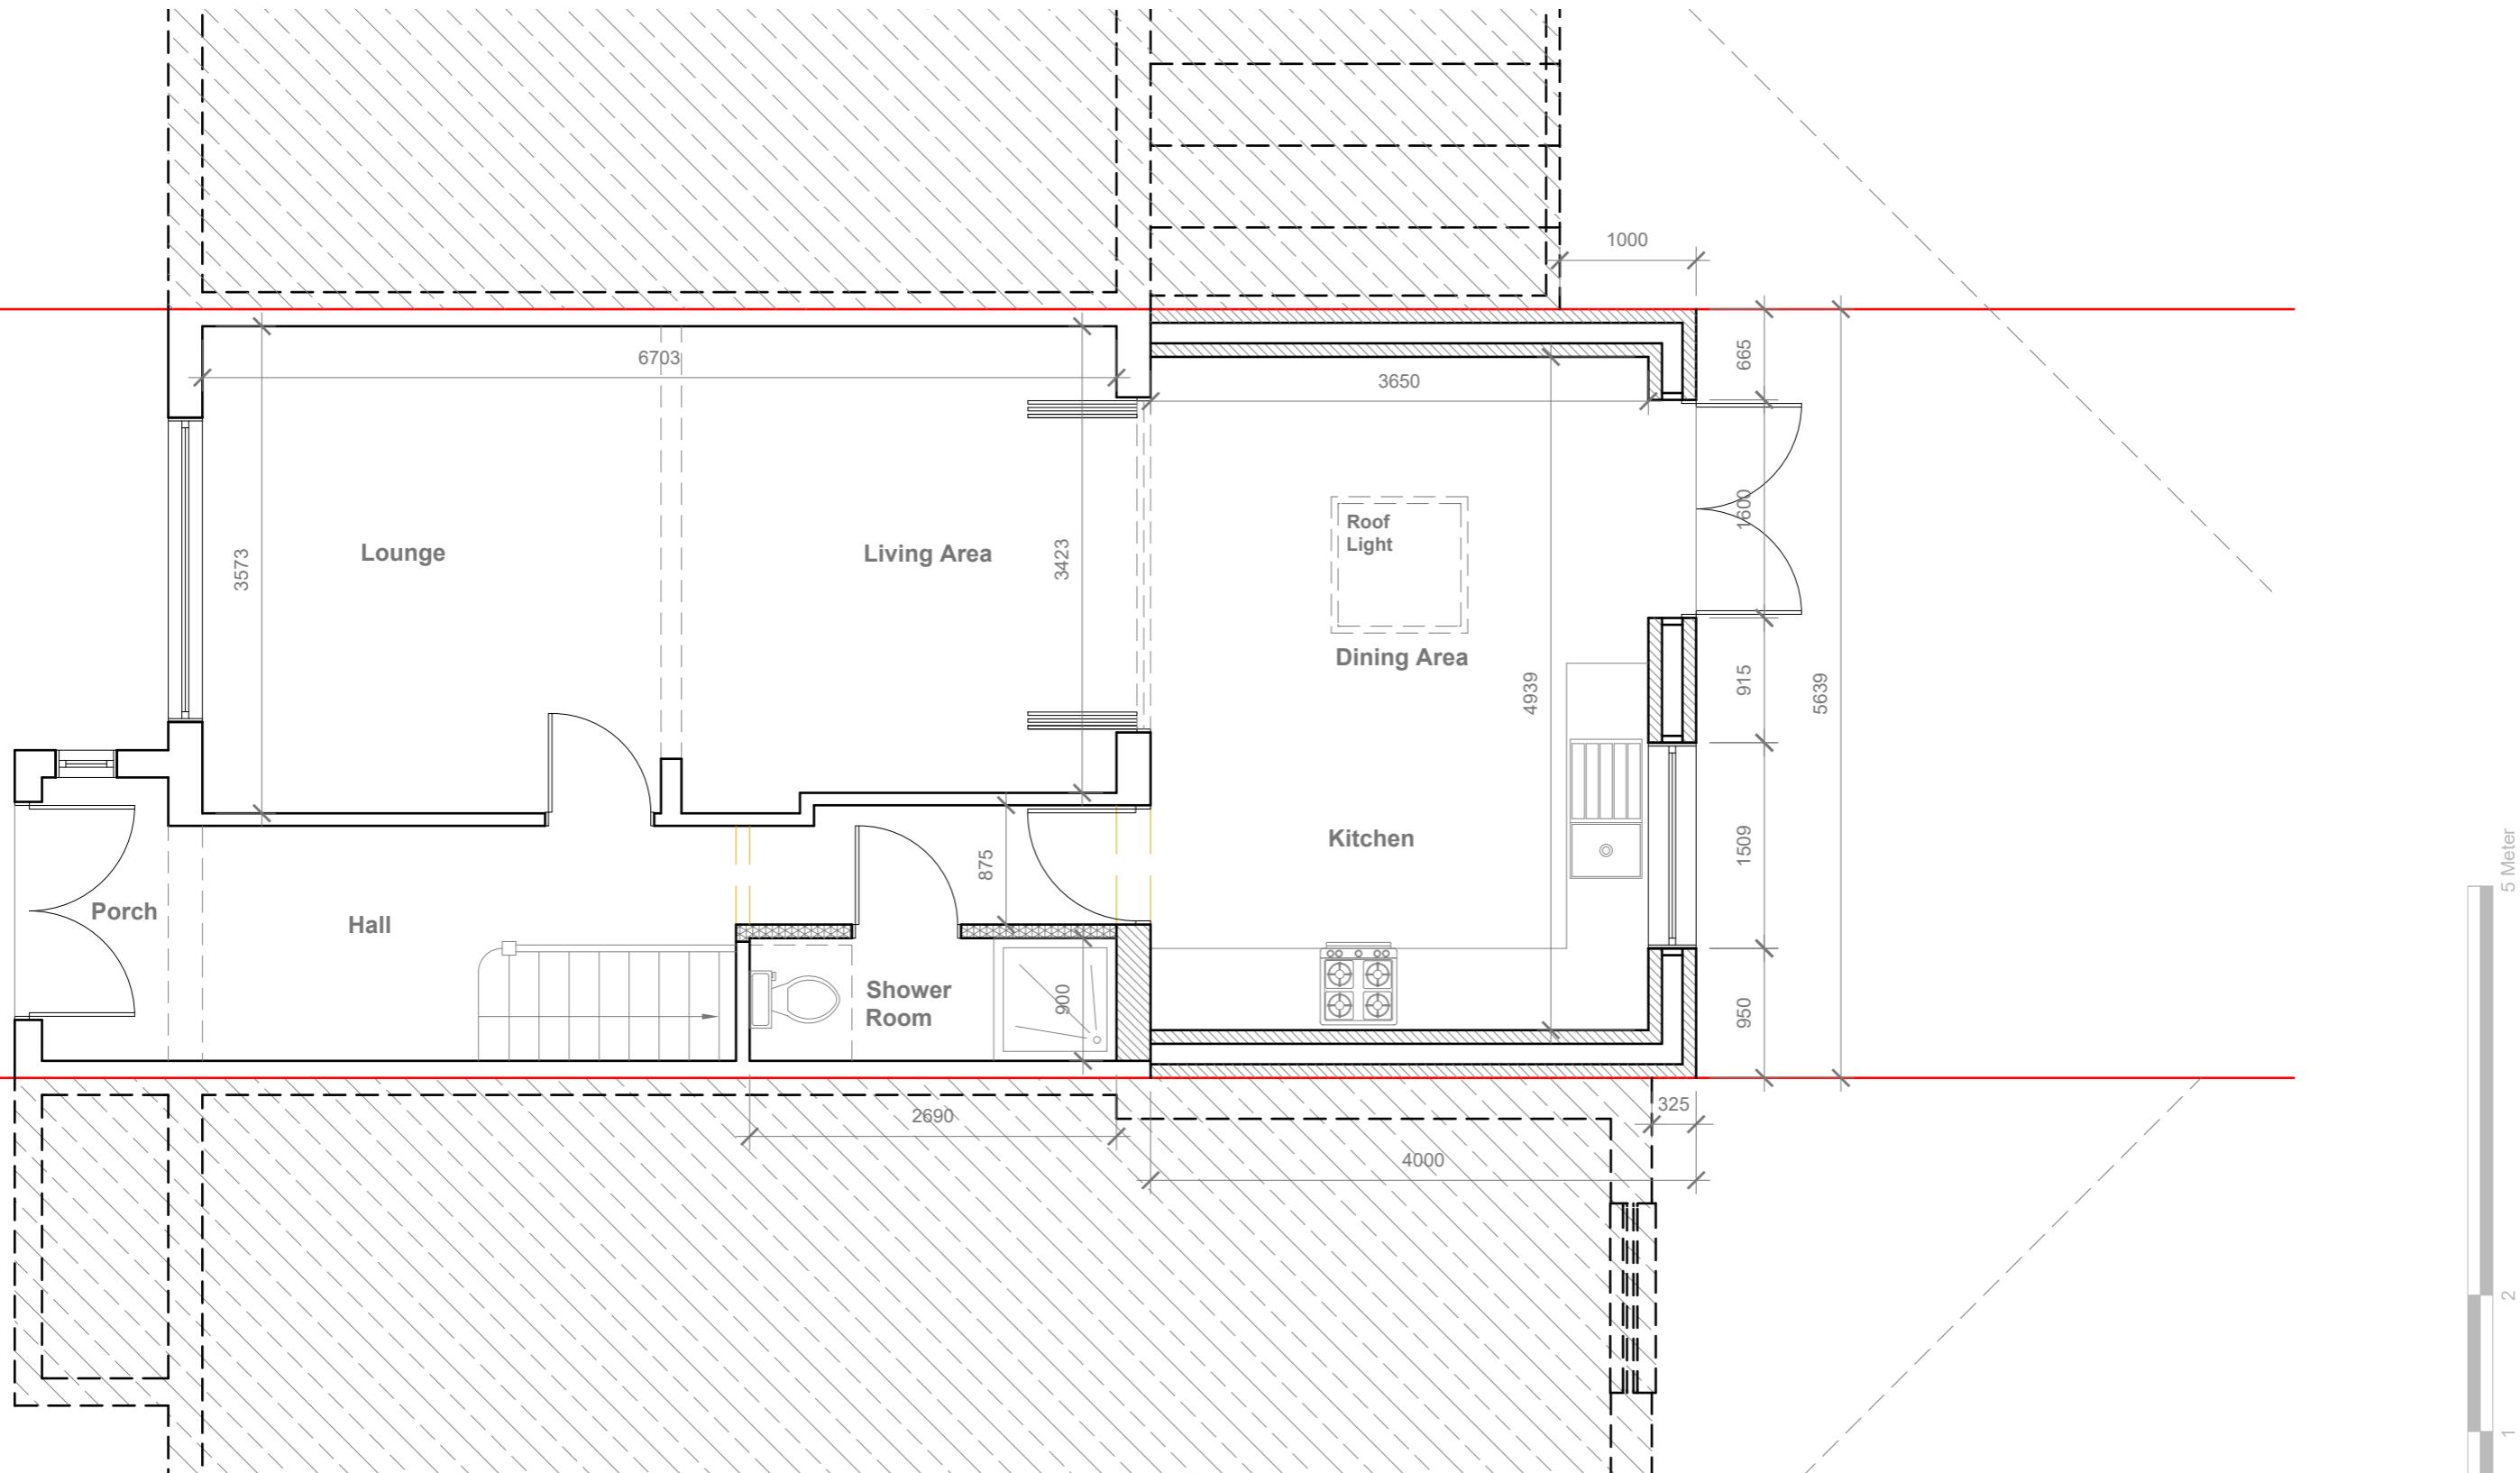

**Proposed Ground Floor Plan**

Scale 1:50

GENERAL NOTES:  
 1. ALL DIMENSIONS ARE IN MILLIMETER.  
 2. VERIFY ALL DIMENSIONS AND CONDITIONS BEFORE BUILDING OR  
 STARTING CONSTRUCTION. NOTIFY THE DESIGNER IMMEDIATELY OF ANY  
 DISCREPANCY OR VARIATION.  
 3. ALL WORK TO COMPLY WITH CURRENT BUILDING REGULATIONS  
 AND CODES OF PRACTICE

Title:

## Proposed Ground Floor Plan

Site Address  
72 Waltham Avenue  
Hayes  
Middx  
UB3 1TD

Scale: 1:50 @A3  
Date: 10/01/2025  
Drawing No.: 2024/162 -02PA  
Drawn By:  
FP

Revision Date:  
e:mail -  
faluckpatel@yahoo.com  
(M) +44 (0) 7871 466 254


1:50  
0 1 2 5 Meter

**Faluck Patel**


Proposed External Finish  
Materials to Match Existing  
External Finish Materials



**Proposed Rear Elevation**  
Scale 1:100

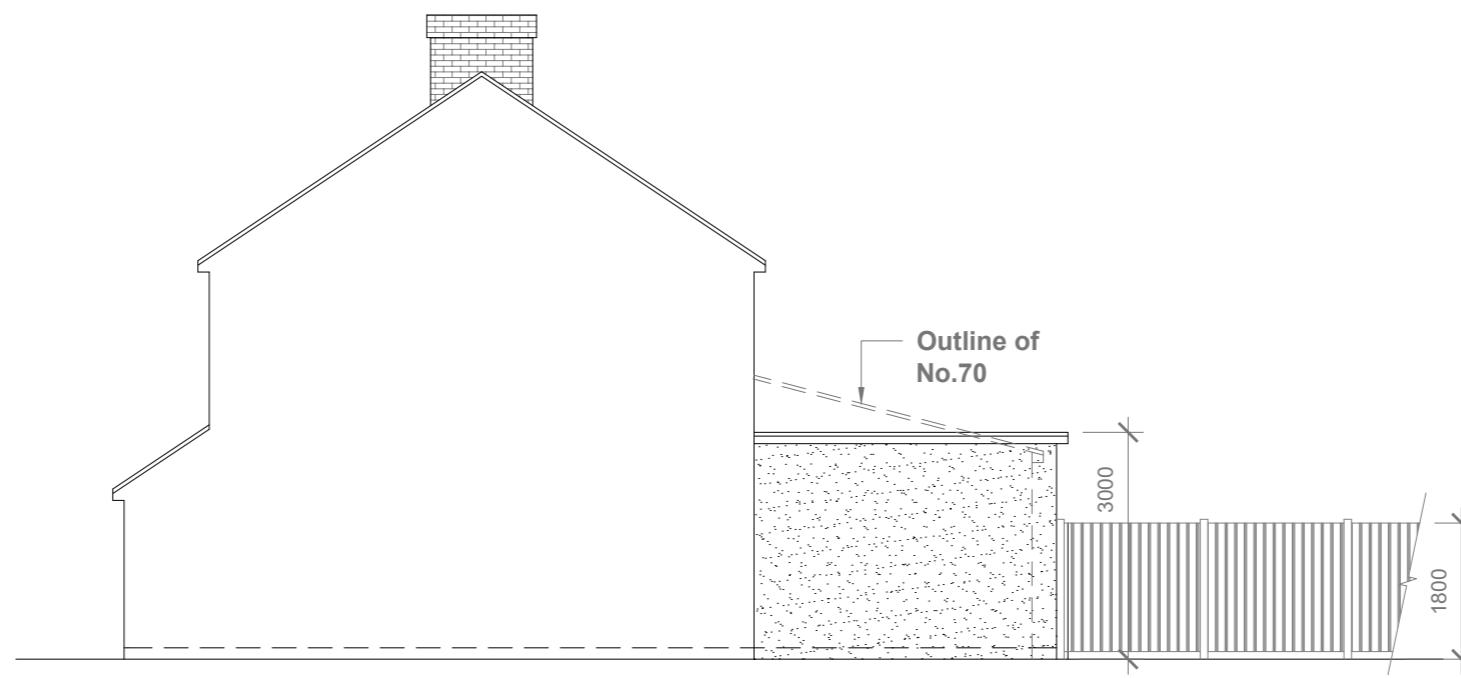

**Proposed Side Elevation**  
Scale 1:100

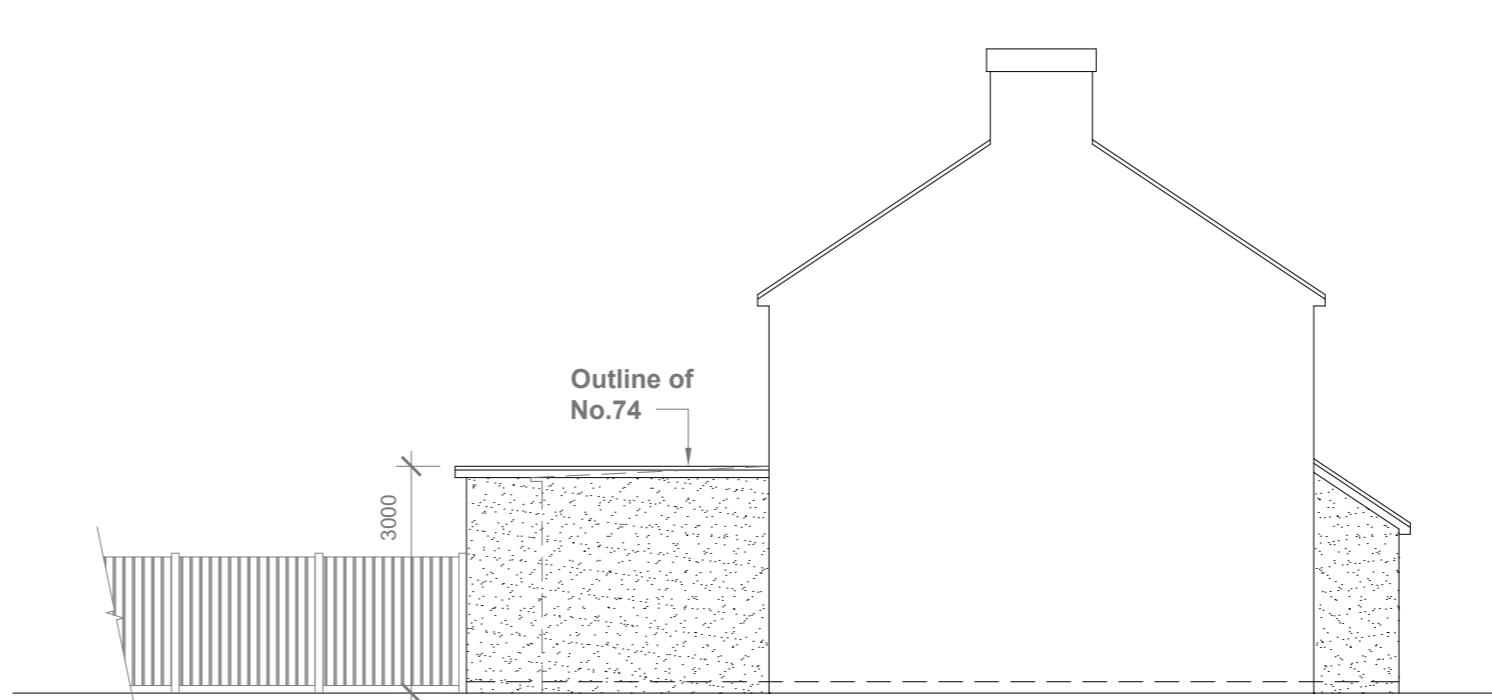

**Proposed Side Elevation**  
Scale 1:100

10 Meter  
5  
2  
1  
0

1:100

GENERAL NOTES:  
1. ALL DIMENSIONS ARE IN MILLIMETER.  
2. VERIFY ALL DIMENSIONS AND CONDITIONS BEFORE BUILDING OR  
STARTING CONSTRUCTION. NOTIFY THE DESIGNER IMMEDIATELY OF ANY  
DISCREPANCY OR VARIATION.  
3. ALL WORK TO COMPLY WITH CURRENT BUILDING REGULATIONS  
AND CODES OF PRACTICE

Title:

## Proposed Elevations

Site Address  
72 Waltham Avenue  
Hayes  
Middx  
UB3 1TD

Scale: 1:100 @A3  
Date: 10/01/2025  
Drawing No.:  
2024/162 -03PA  
Drawn By:  
FP

Revision Date:  
\_\_\_\_\_  
\_\_\_\_\_  
\_\_\_\_\_  
e:mail -  
faluckpatel@yahoo.com  
(M) +44 (0) 7871 466 254

**Faluck  
Patel**