

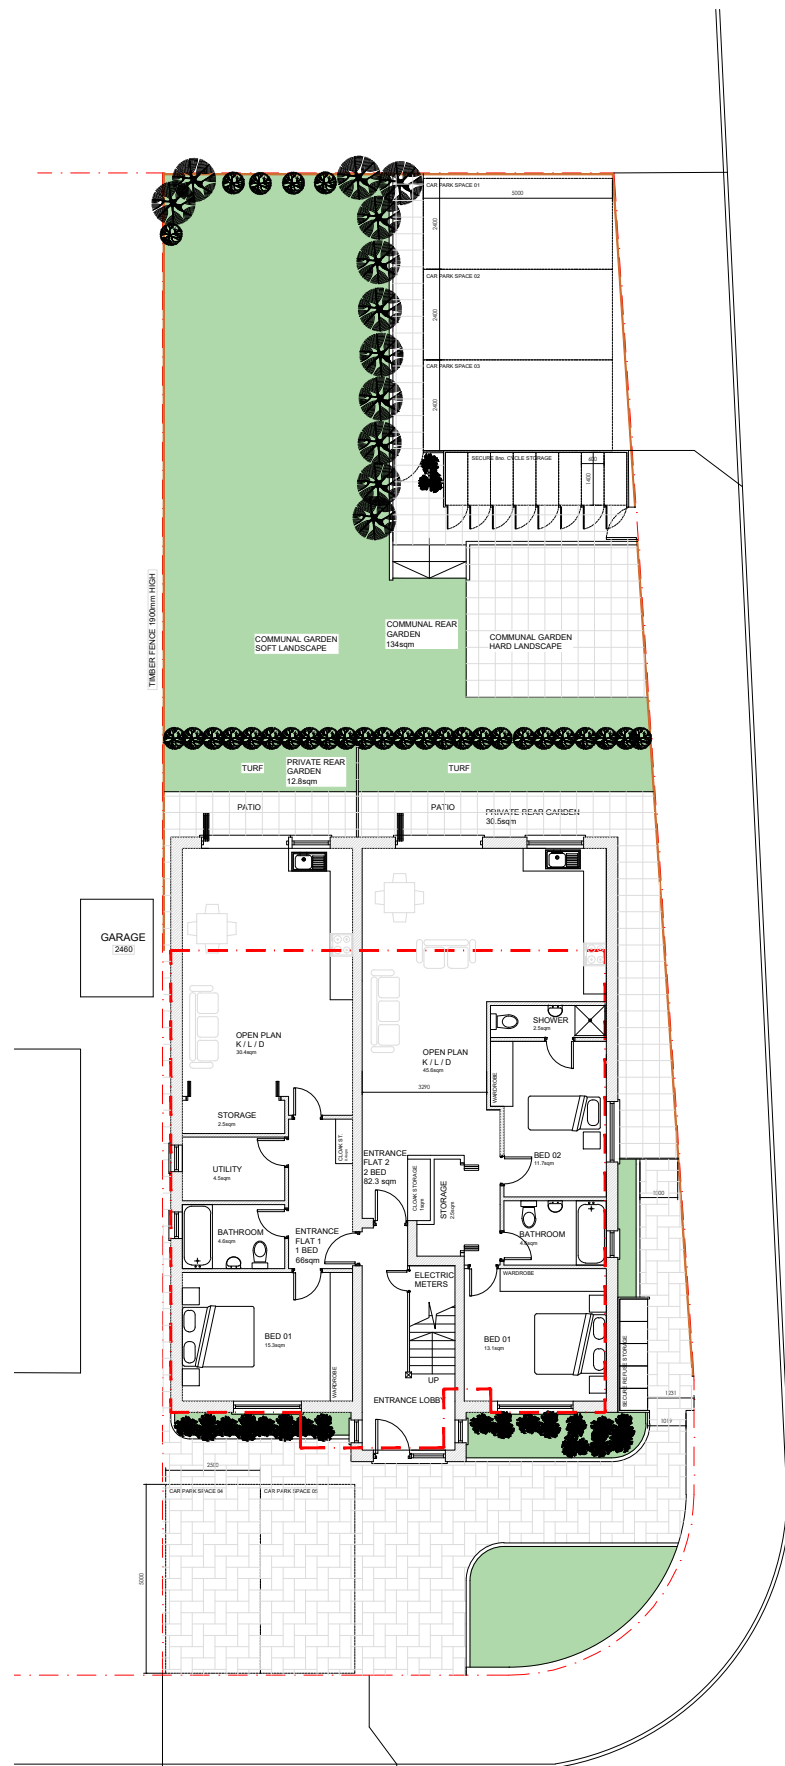


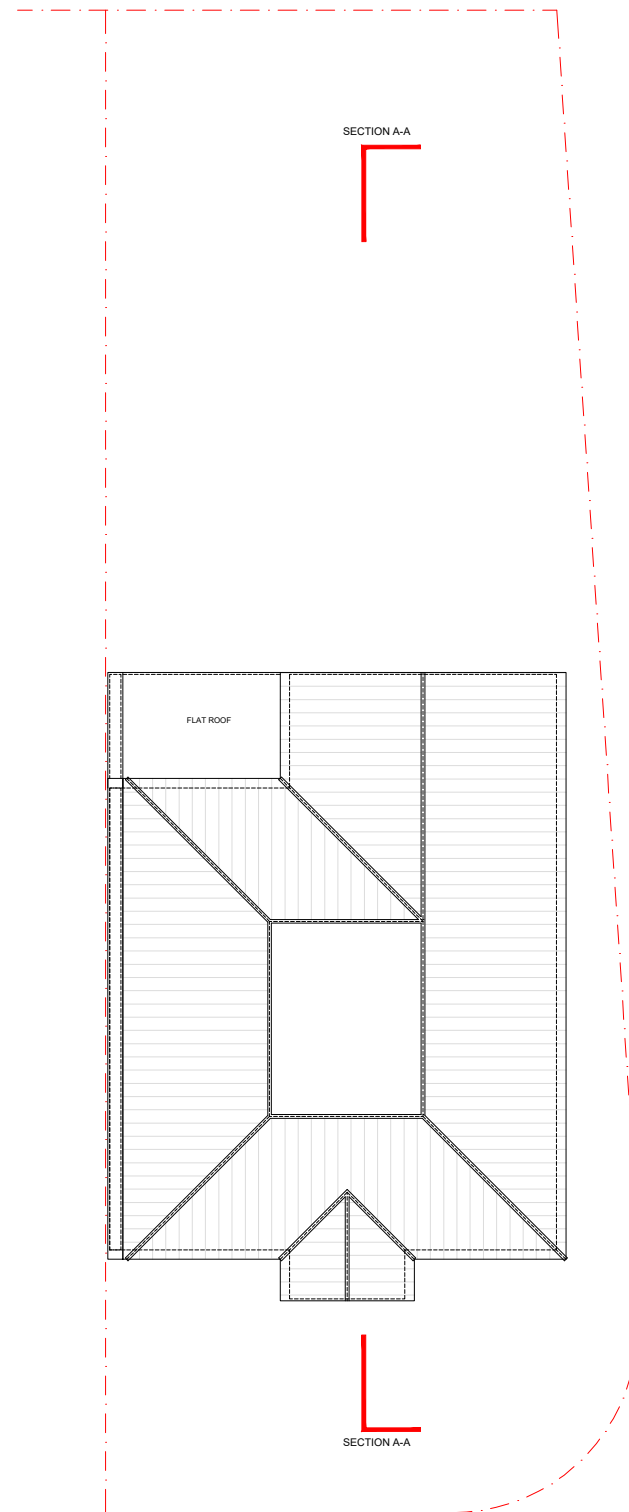


PROPOSED SITE PLAN

SCALE 1:200

 

PROPOSED ROOF PLAN & KEY


SCALE 1:200

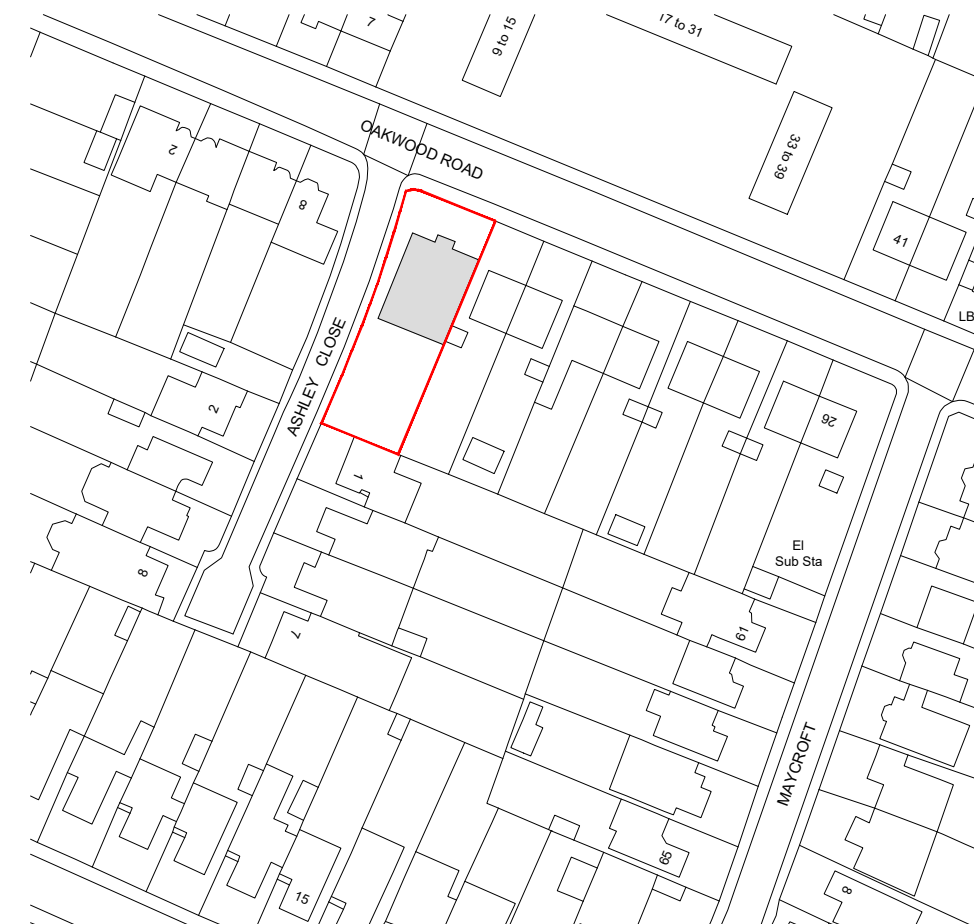

PROPOSED SITE LOCATION PLAN

SCALE 1:1250

1:1250

 

KEY:

FLAT 1:
66sqm | 1 BED | 2 PERSONS

FLAT 2:
82sqm | 2 BED | 3 PERSONS

FLAT 3:
52sqm | 1 BED | 2 PERSONS

FLAT 4:
81sqm | 3 BED | 4 PERSONS

DEMOLITION OUTLINE OF EXISTING HOUSE


EXISTING WALLS

PROPOSED NEW WALLS



PROPOSED SECTION AA

SCALE 1:200

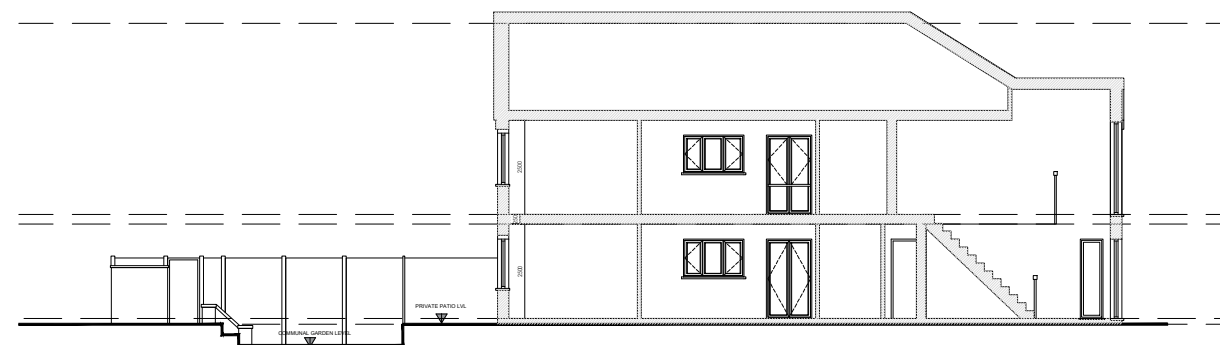

Client **MR YOGESH MORZARIA**

LONDON INTERIORS

UNIT 8
BOWMAN TRADING ESTATE
WESTMORELAND ROAD
LONDON NW9 9RL

Project **10 OAKWOOD ROAD
NORTHWOOD
HA5 3UE**

Drawing Title **PROPOSED SITE AND ROOF PLAN
SECTION AA
LOCATION PLAN**

Drawing Title **PR21-009d**

Rev.

Drawn By:
C PATEL

Scale:
VAR

Date:
01/02/2022