


KEY:

FLAT 1:
66sqm | 1 BED | 2 PERSONS

FLAT 2:
81sqm | 2 BED | 3 PERSONS


FLAT 3:
52sqm | 1 BED | 2 PERSONS

FLAT 4:
81sqm | 3 BED | 4 PERSONS

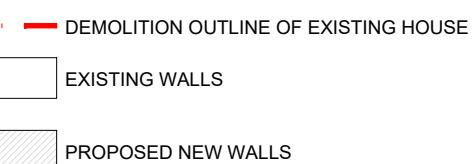


PROPOSED FRONT ELEVATION

SCALE 1:100

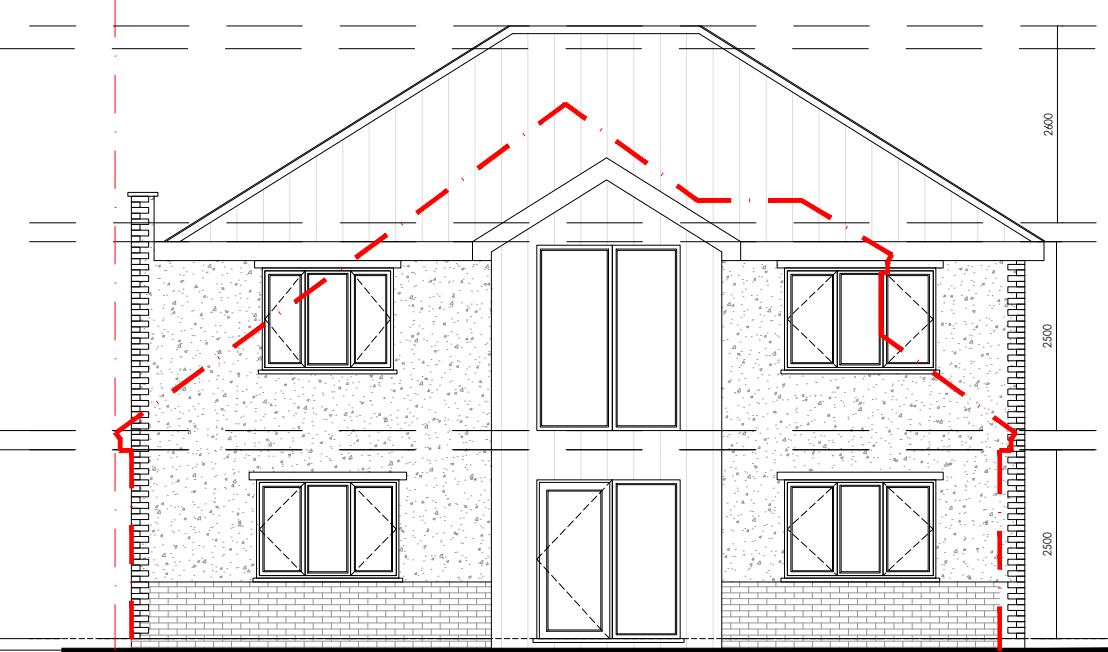

PROPOSED LEFT FLANK ELEVATION

SCALE 1:100

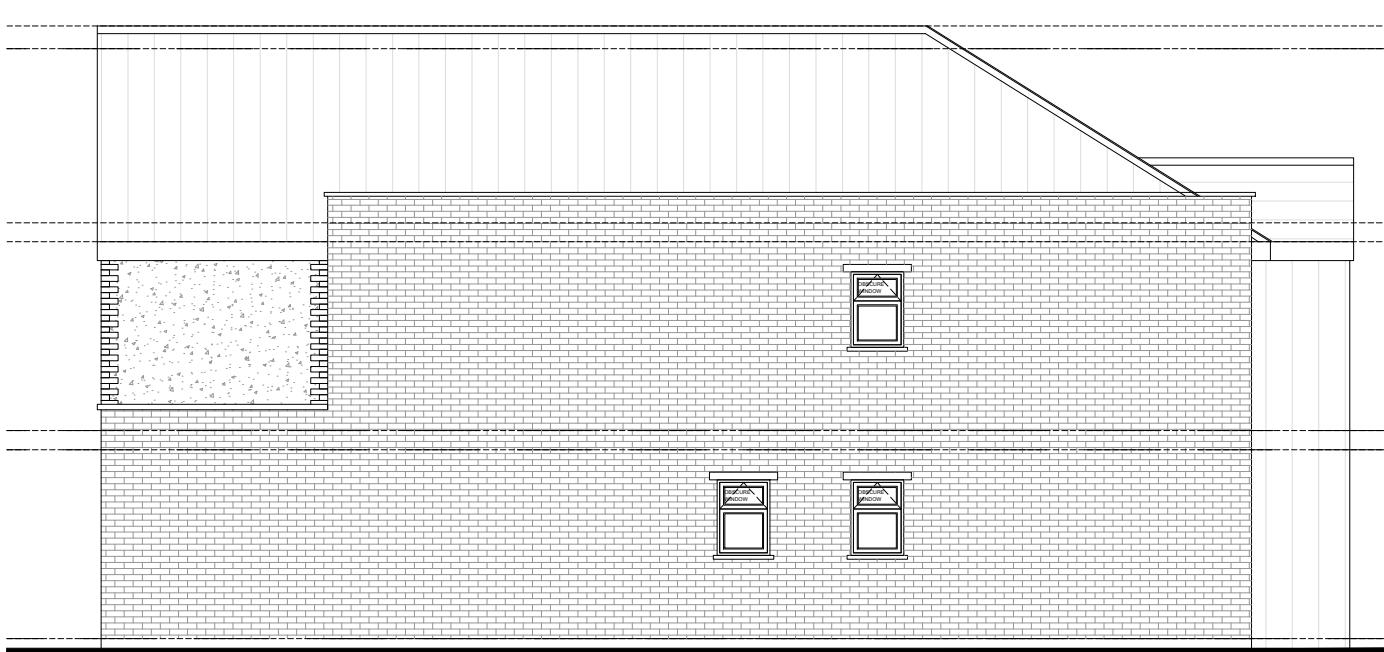

PROPOSED RIGHT FLANK ELEVATION

SCALE 1:100



PROPOSED REAR ELEVATION

SCALE 1:100



1:100
2m 0 2m 4m 6m 8m 10m

Client MR YOGESH MORZARIA

LONDON INTERIORS
UNIT 8
BOWMAN TRADING ESTATE
WESTMORELAND ROAD
LONDON NW9 9RL

Project 10 OAKWOOD ROAD
NORTHWOOD
HA5 3UE

Drawing PROPOSED ELEVATIONS
Title

Drawing PR21-009e
Title

Drawn By: C PATEL Scale: 1/100 Date: 01/02/2022