


PROPOSED FRONT ELEVATION

SCALE 1:100

PROPOSED LEFT FLANK ELEVATION

SCALE 1:100

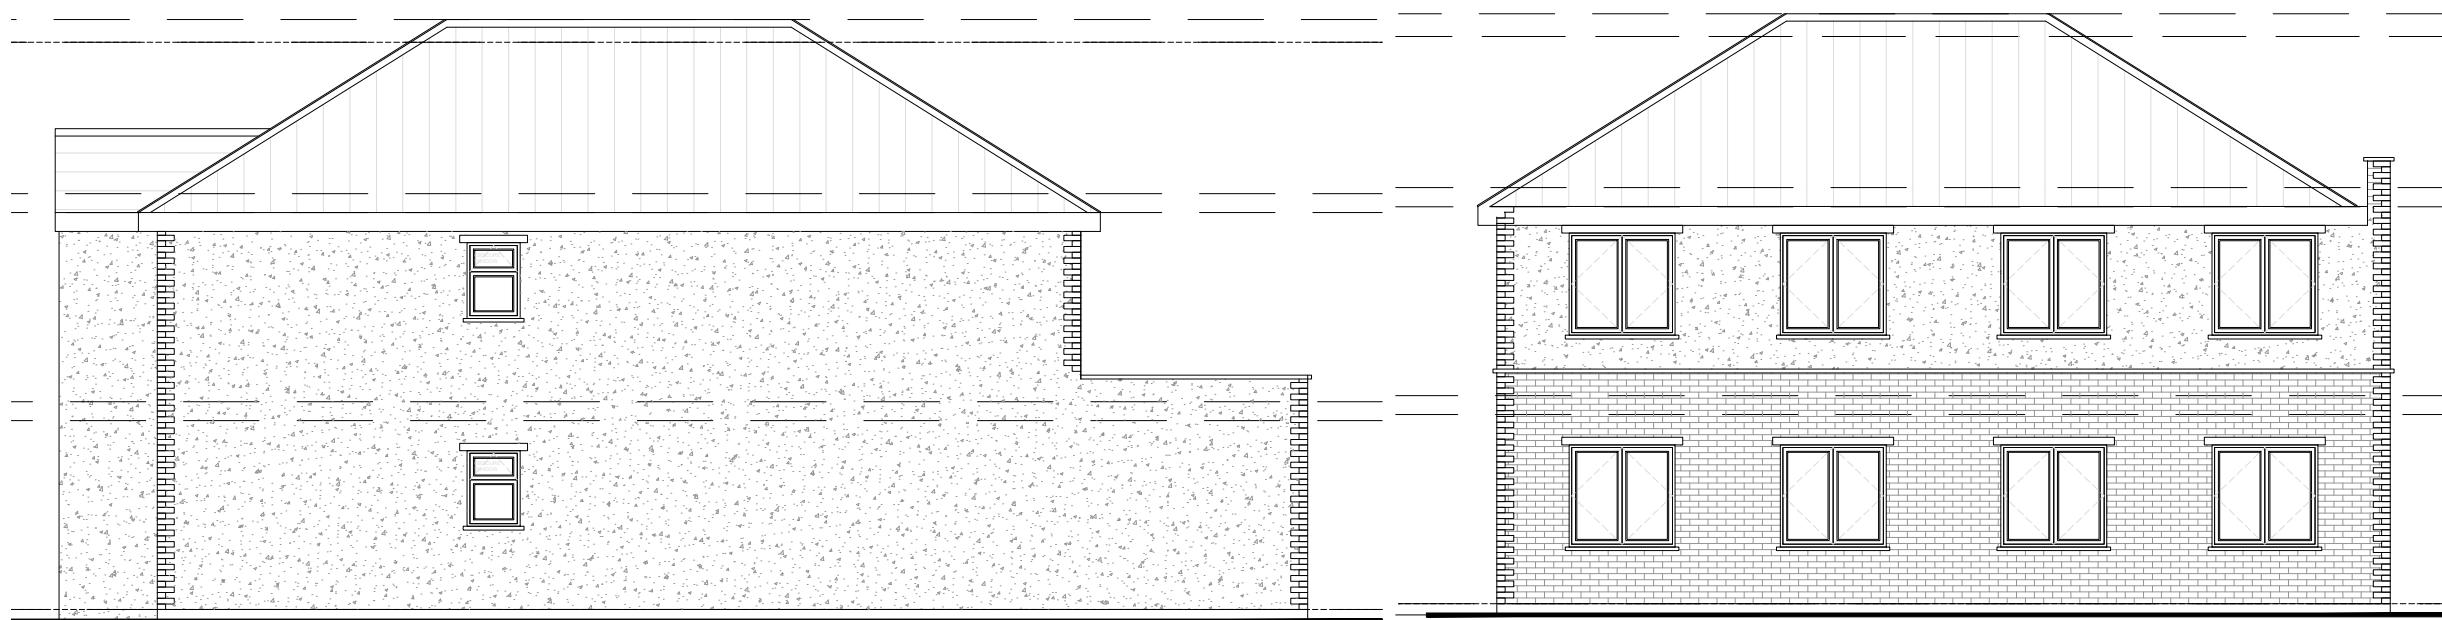

PROPOSED RIGHT FLANK ELEVATION

SCALE 1:100

PROPOSED REAR ELEVATION

SCALE 1:100

Client MR YOGESH MORZARIA

LONDON INTERIORS
UNIT 8
BOWMAN TRADING ESTATE
WESTMORELAND ROAD
LONDON NW9 9RL

Project 10 OAKWOOD ROAD
NORTHWOOD
HA5 3UE

Drawing PROPOSED ELEVATIONS
Title

Drawing PR23-071e
Title

Drawn By: C PATEL
Scale: 1/100
Date: 28/06/2023