

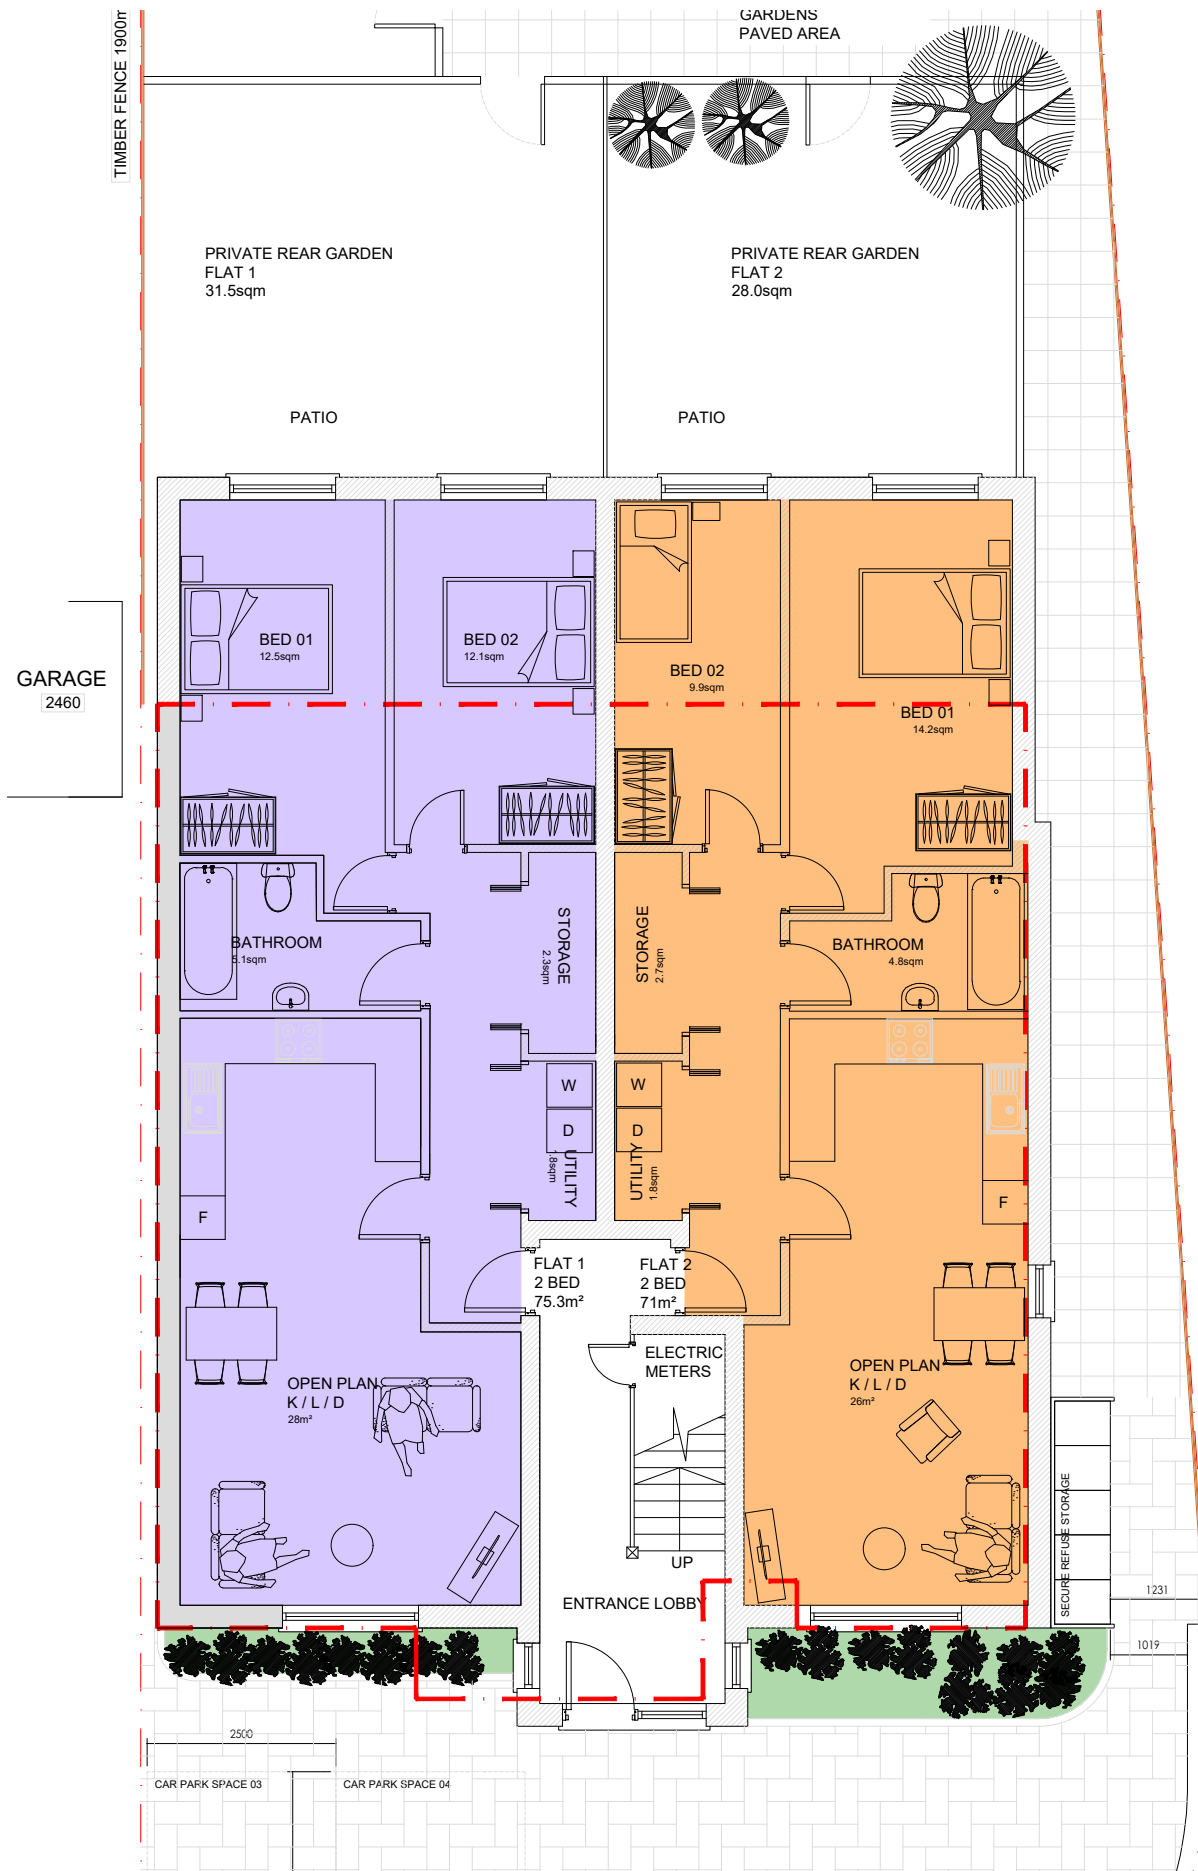


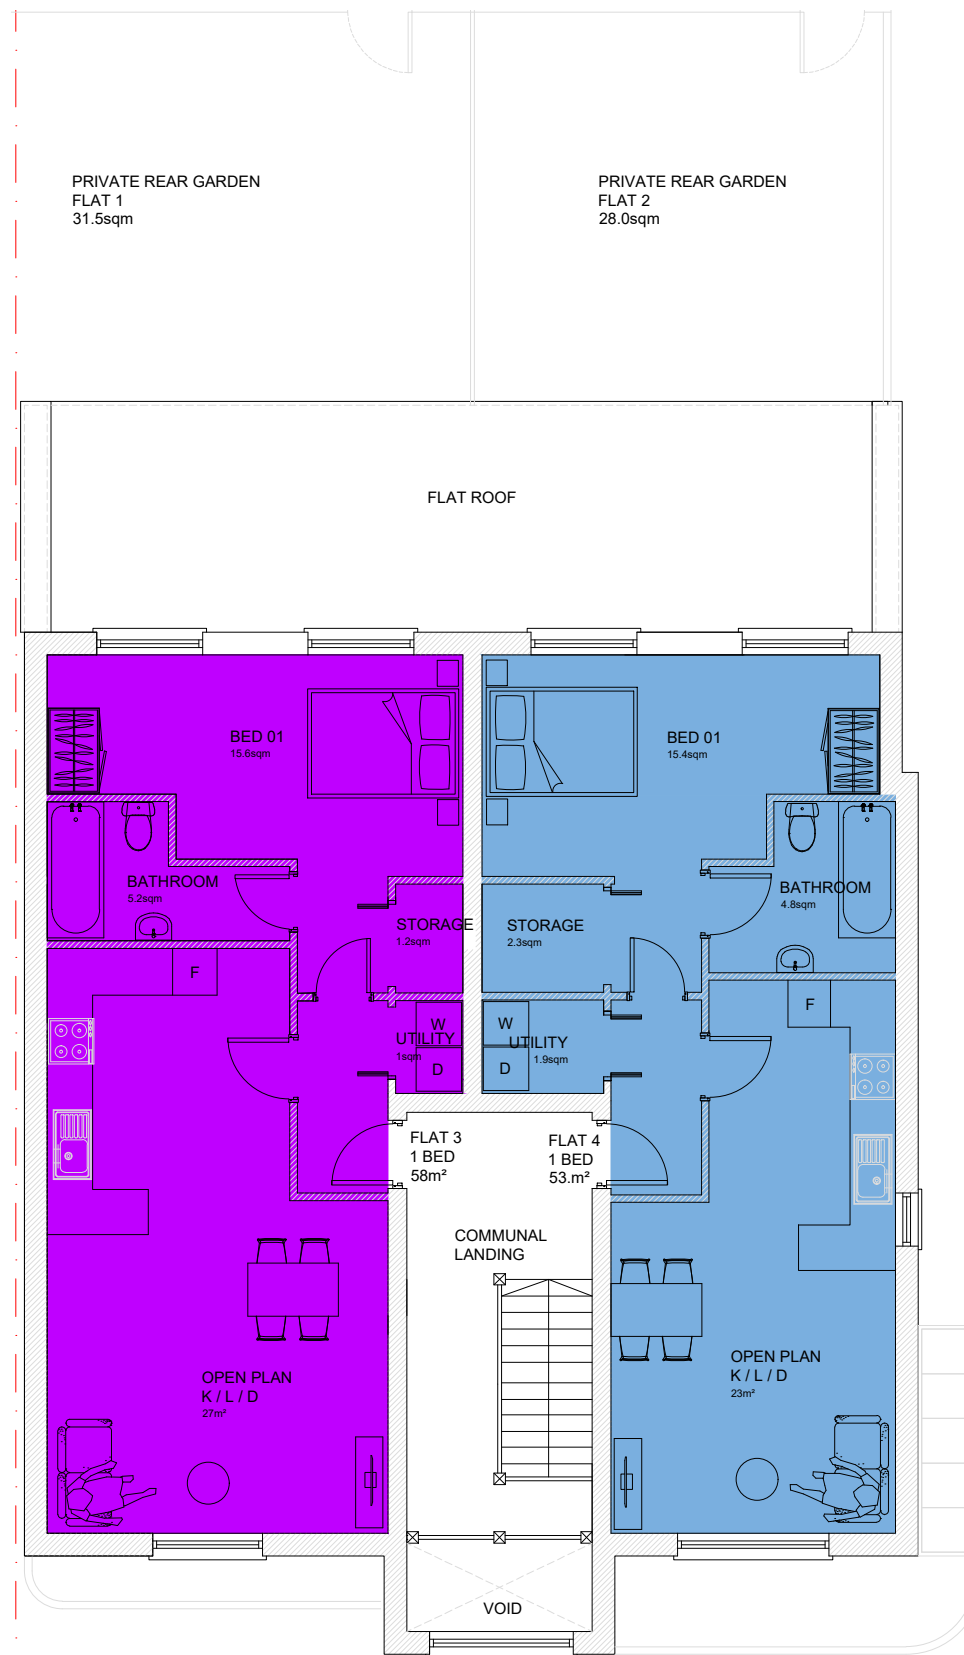

PROPOSED GROUND FLOOR PLAN

SCALE 1:100

1:100

 

PROPOSED FIRST FLOOR PLAN

SCALE 1:100

KEY:

FLAT 1:
75m² | 2 BED | 4 PERSONS

FLAT 2:
71m² | 2 BED | 3 PERSONS

FLAT 3:
58m² | 1 BED | 2 PERSONS

FLAT 4:
53m² | 3 BED | 4 PERSONS

- OUTLINE OF EXISTING HOUSE
- EXISTING WALLS
- PROPOSED NEW WALLS

Client **MR YOGESH MORZARIA**

LONDON INTERIORS

**UNIT 8
BOWMAN TRADING ESTATE
WESTMORELAND ROAD
LONDON NW9 9RL**

Project **10 OAKWOOD ROAD
NORTHWOOD
HA5 3UE**

Drawing Title **PROPOSED FLOOR PLANS**

Drawing Title **PR23-071c**

Rev.

Drawn By:
C PATEL

Scale:
1/100

Date:
28/06/2023