



ALLEY WAY

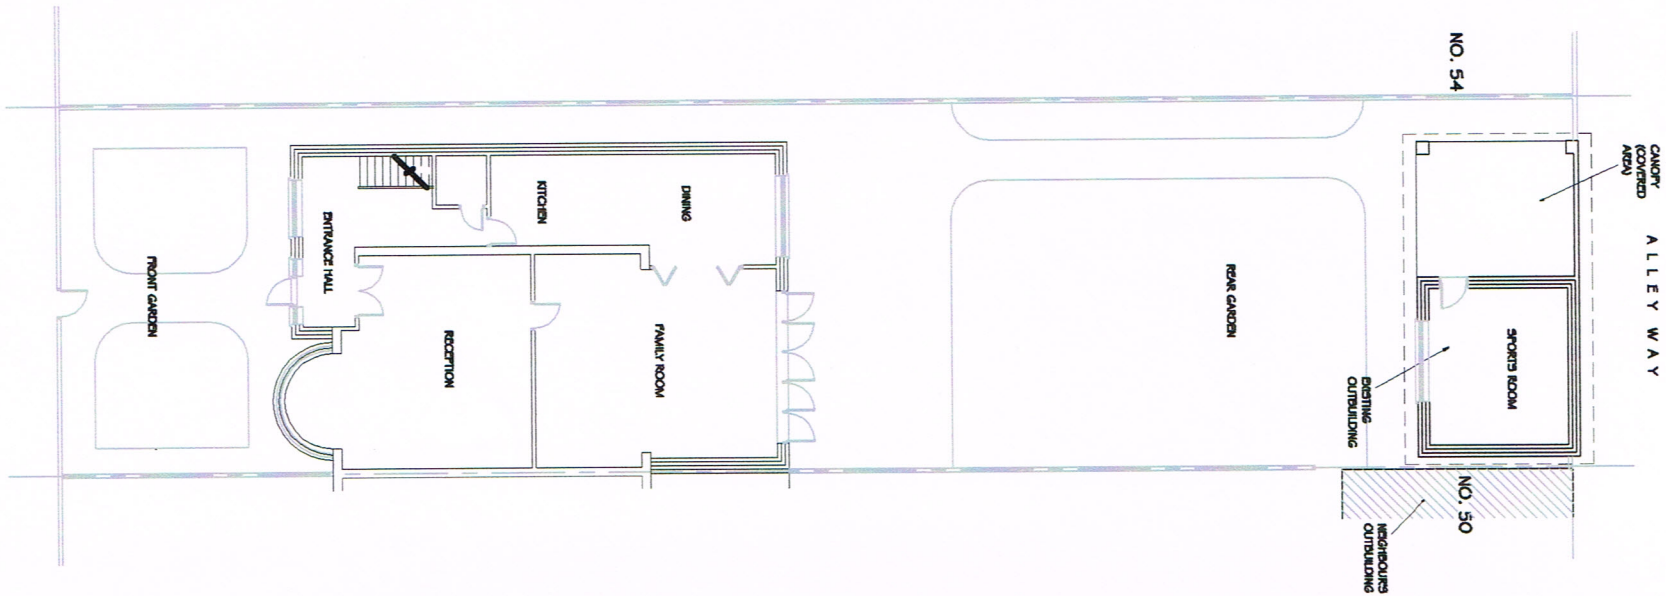

TORRINGTON ROAD


CANOPY
(COVERED
AREA)

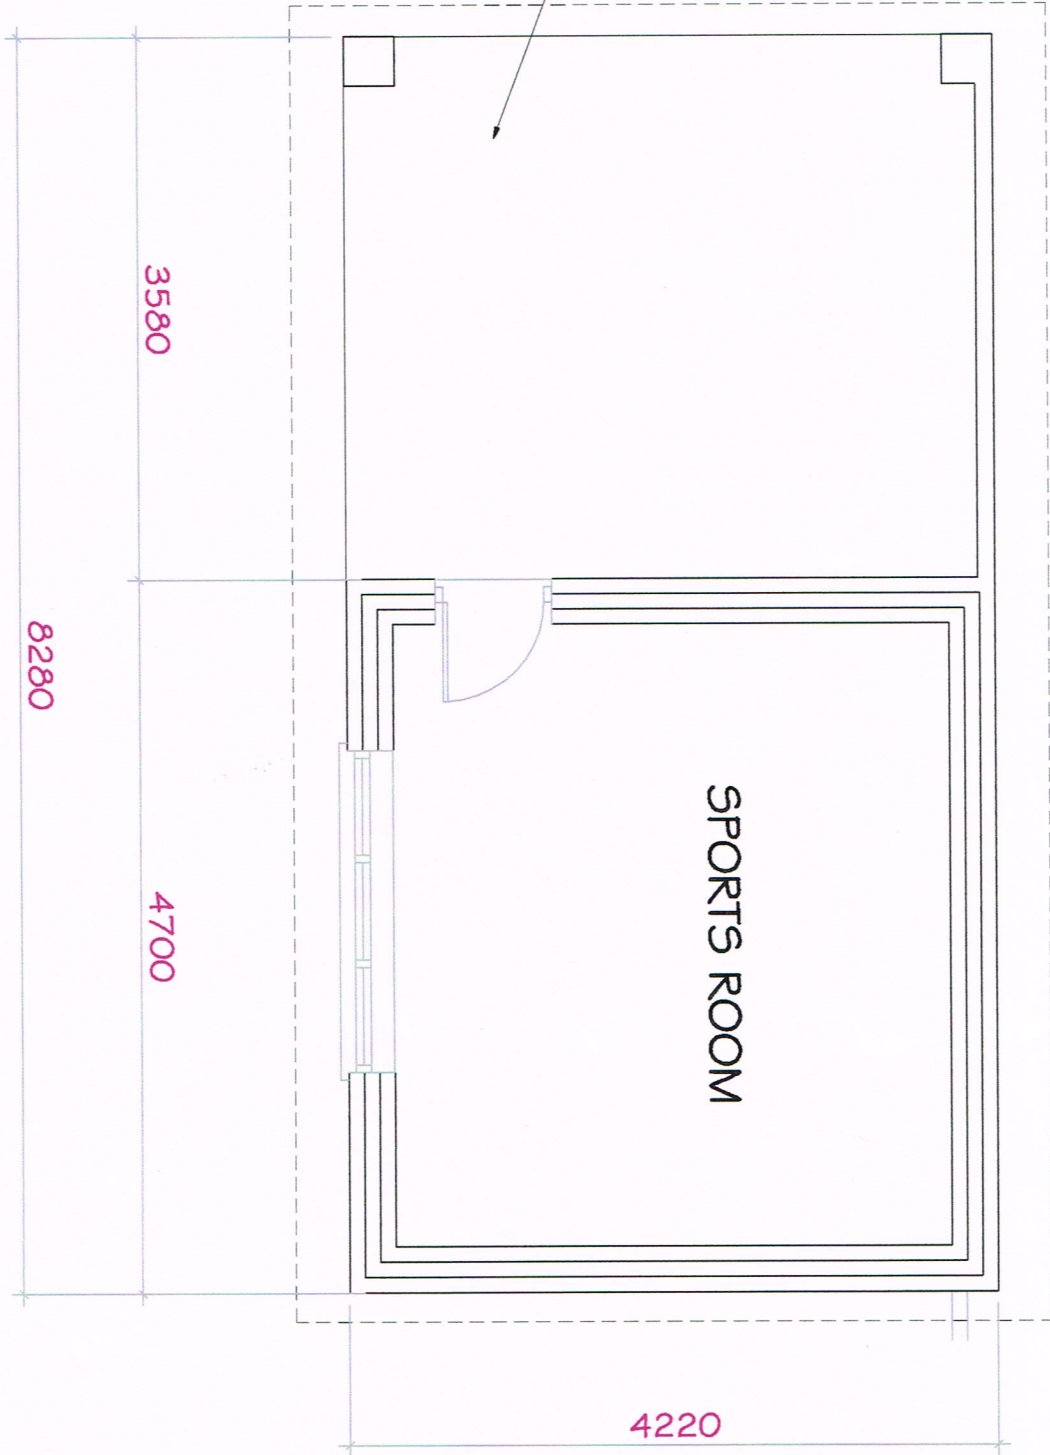

REAR GARDEN

EXISTING FLOOR PLAN

SCALE 1 : 50

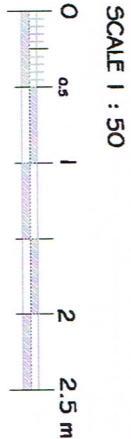

Job		Date		Revisions	
52 Torrington Road, Ruislip, HA4 0AT					
Existing Outbuilding					
Client		Drawing			
Mr B Ahmed		Existing Shopplan and Floor Plan			
Drawn		Scale		Dwg No	
S. Ezzaman		1 : 100 @ a3		603/01	
Checked		Date			
		April 2020			