




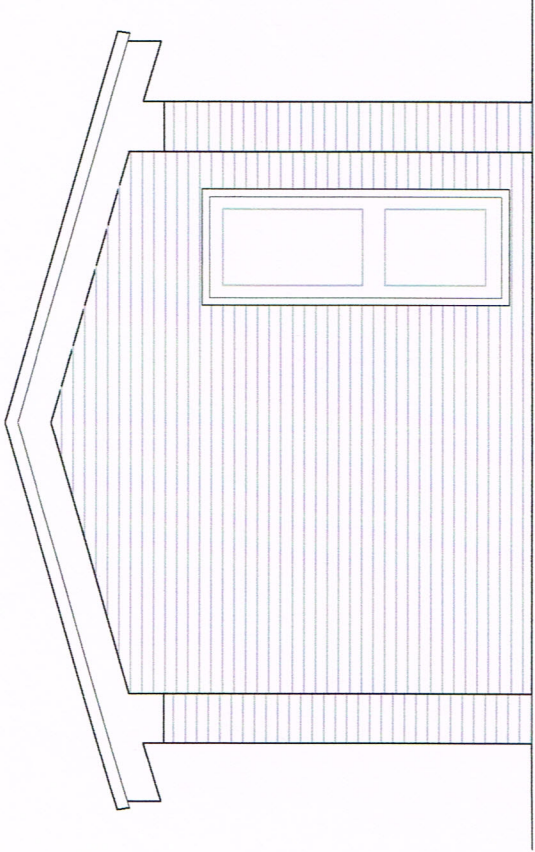

EXISTING L SIDE ELEVATION
SCALE 1 : 50

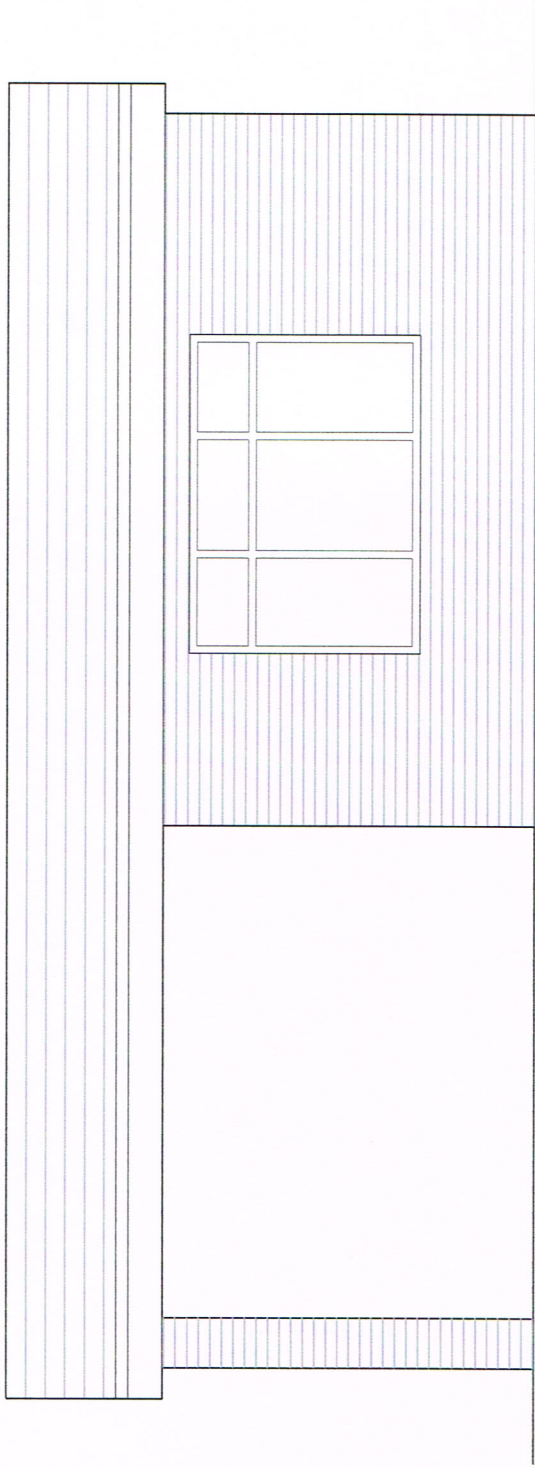

EXISTING FRONT ELEVATION
SCALE 1 : 50

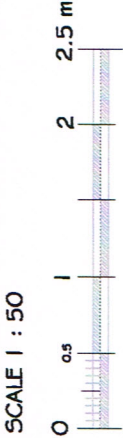

	Job	52 Torrington Road, Ruislip, HA4 0AT			Date	Revisions
	Client	Existing Outbuilding				
	Drawn	Mr B Ahmed				
	Checked	Existing Elevations				
	Drawn	S Emran	Scale	1 : 100 @ a3	Drawn No.	603/02
	Checked		Date	April 2020		