




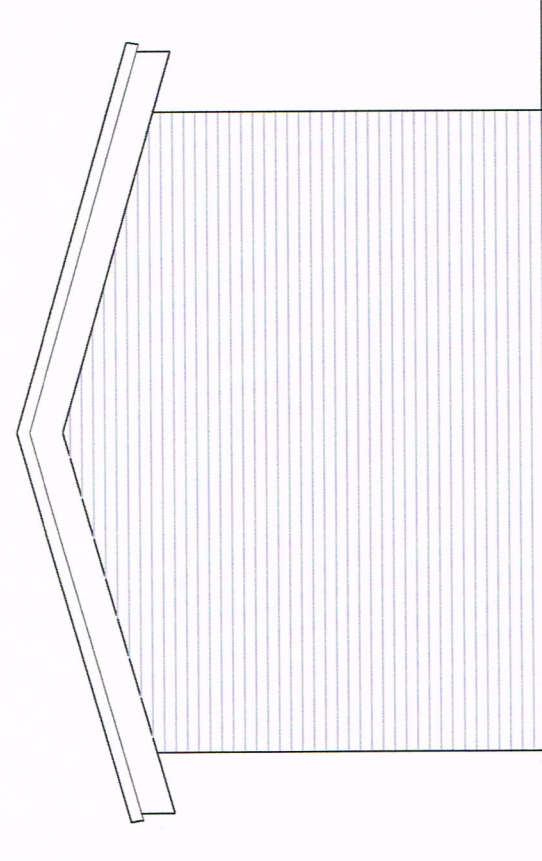

EXISTING R SIDE ELEVATION
SCALE 1 : 50

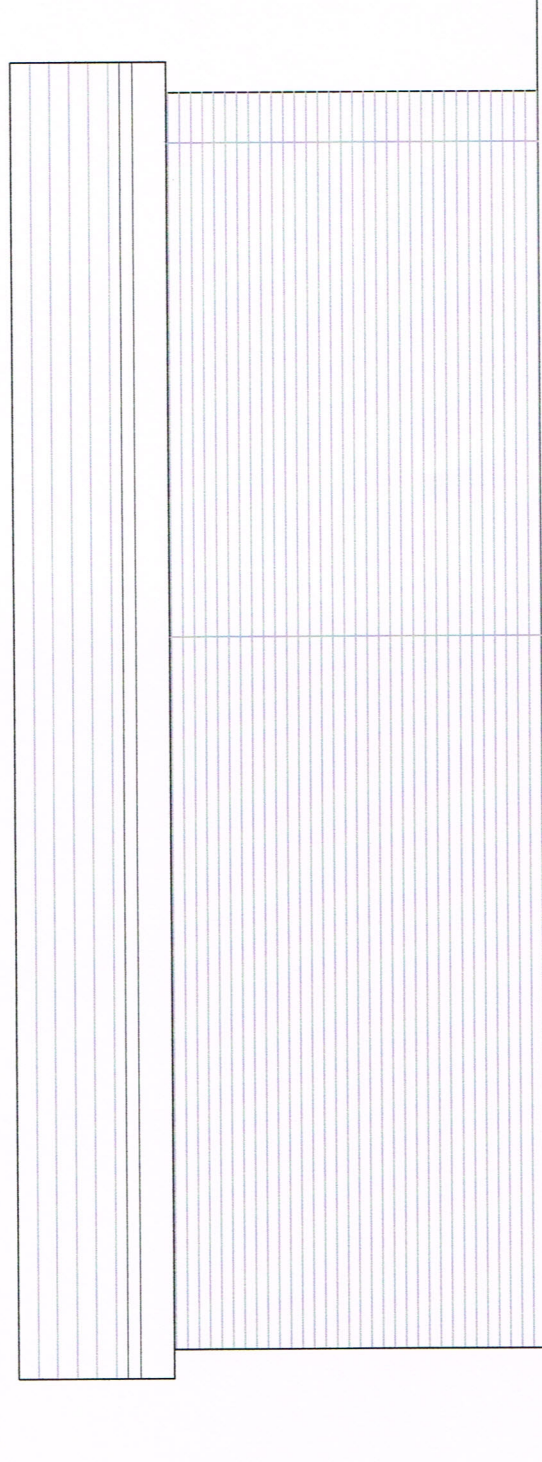

EXISTING REAR ELEVATION
SCALE 1 : 50

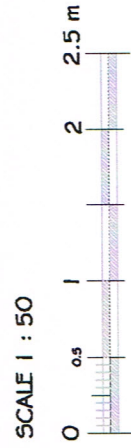

	Job	52 Torrington Road, Ruislip, HA4 0AT			Date	Revision
		Existing Outbuilding				
	Client	Mr B Ahmed				
	Drawing	Existing Elevations				
Drawn	S Emran	Scale	1 : 100 @ a3	Dwg. No.	603/03	
Checked		Date	April 2020			