

GENERAL

Do not scale this drawing –


All sizes and dimensions to be checked on site prior to commencement of works.




FRONT ELEVATION AS PROPOSED
SCALE 1:100 @ A1




REAR ELEVATION AS PROPOSED
SCALE 1:100 @ A1

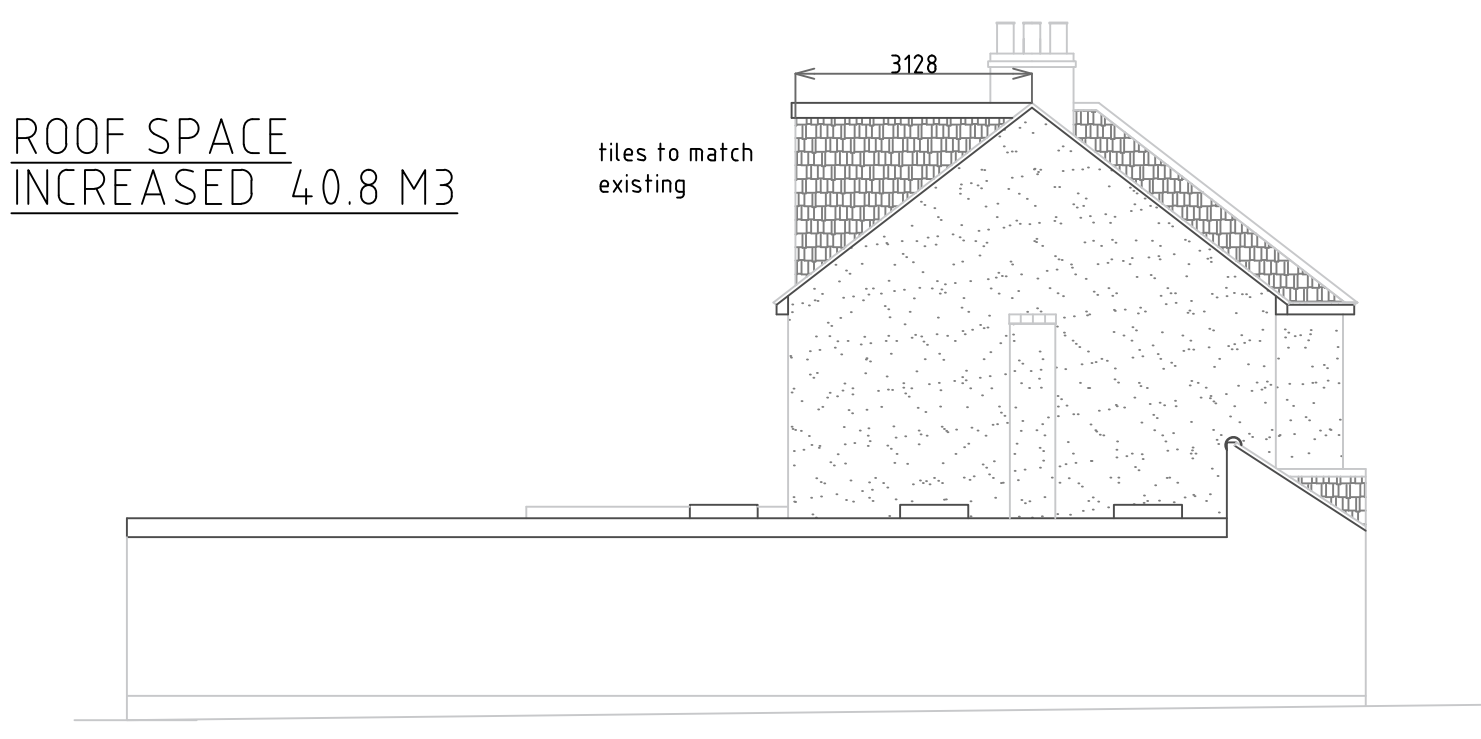


SIDE ELEVATION AS PROPOSED
SCALE 1:100 @ A1

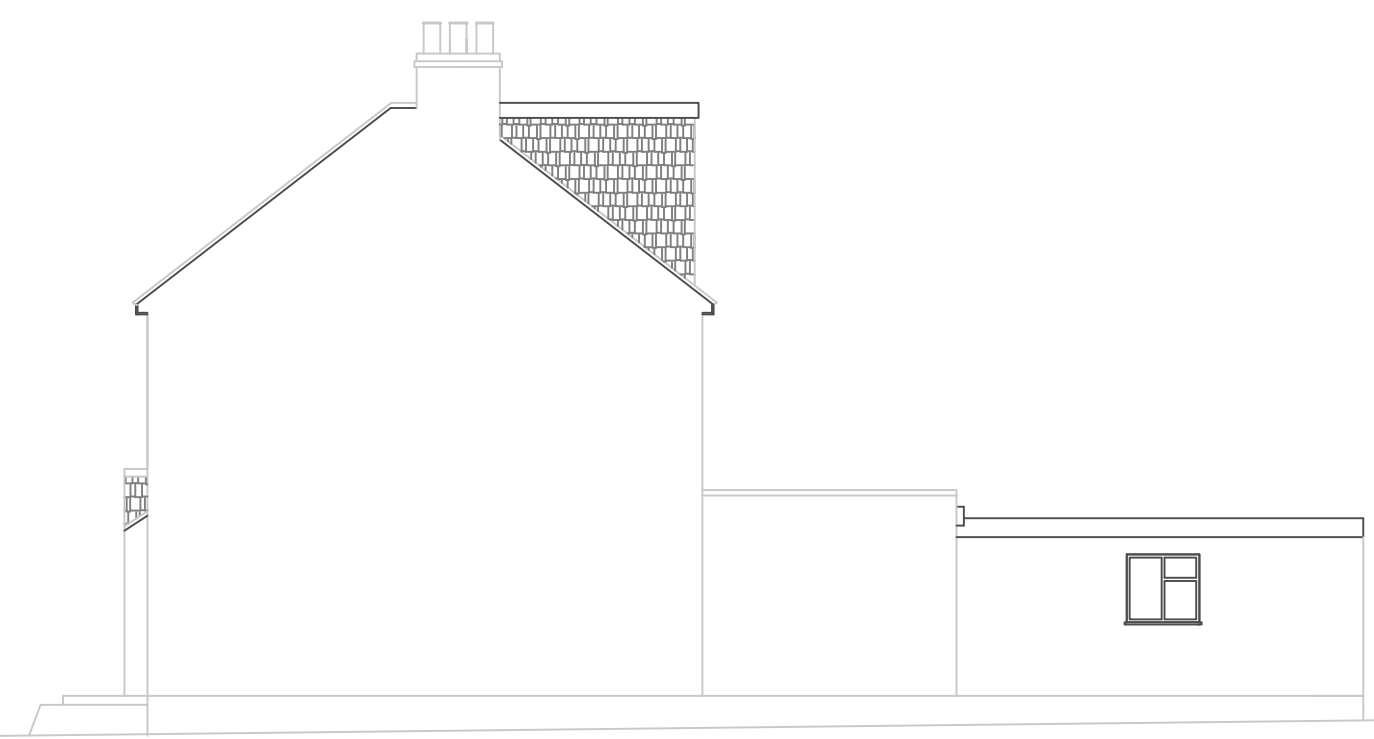


SIDE ELEVATION AS PROPOSED
SCALE 1:100 @ A1

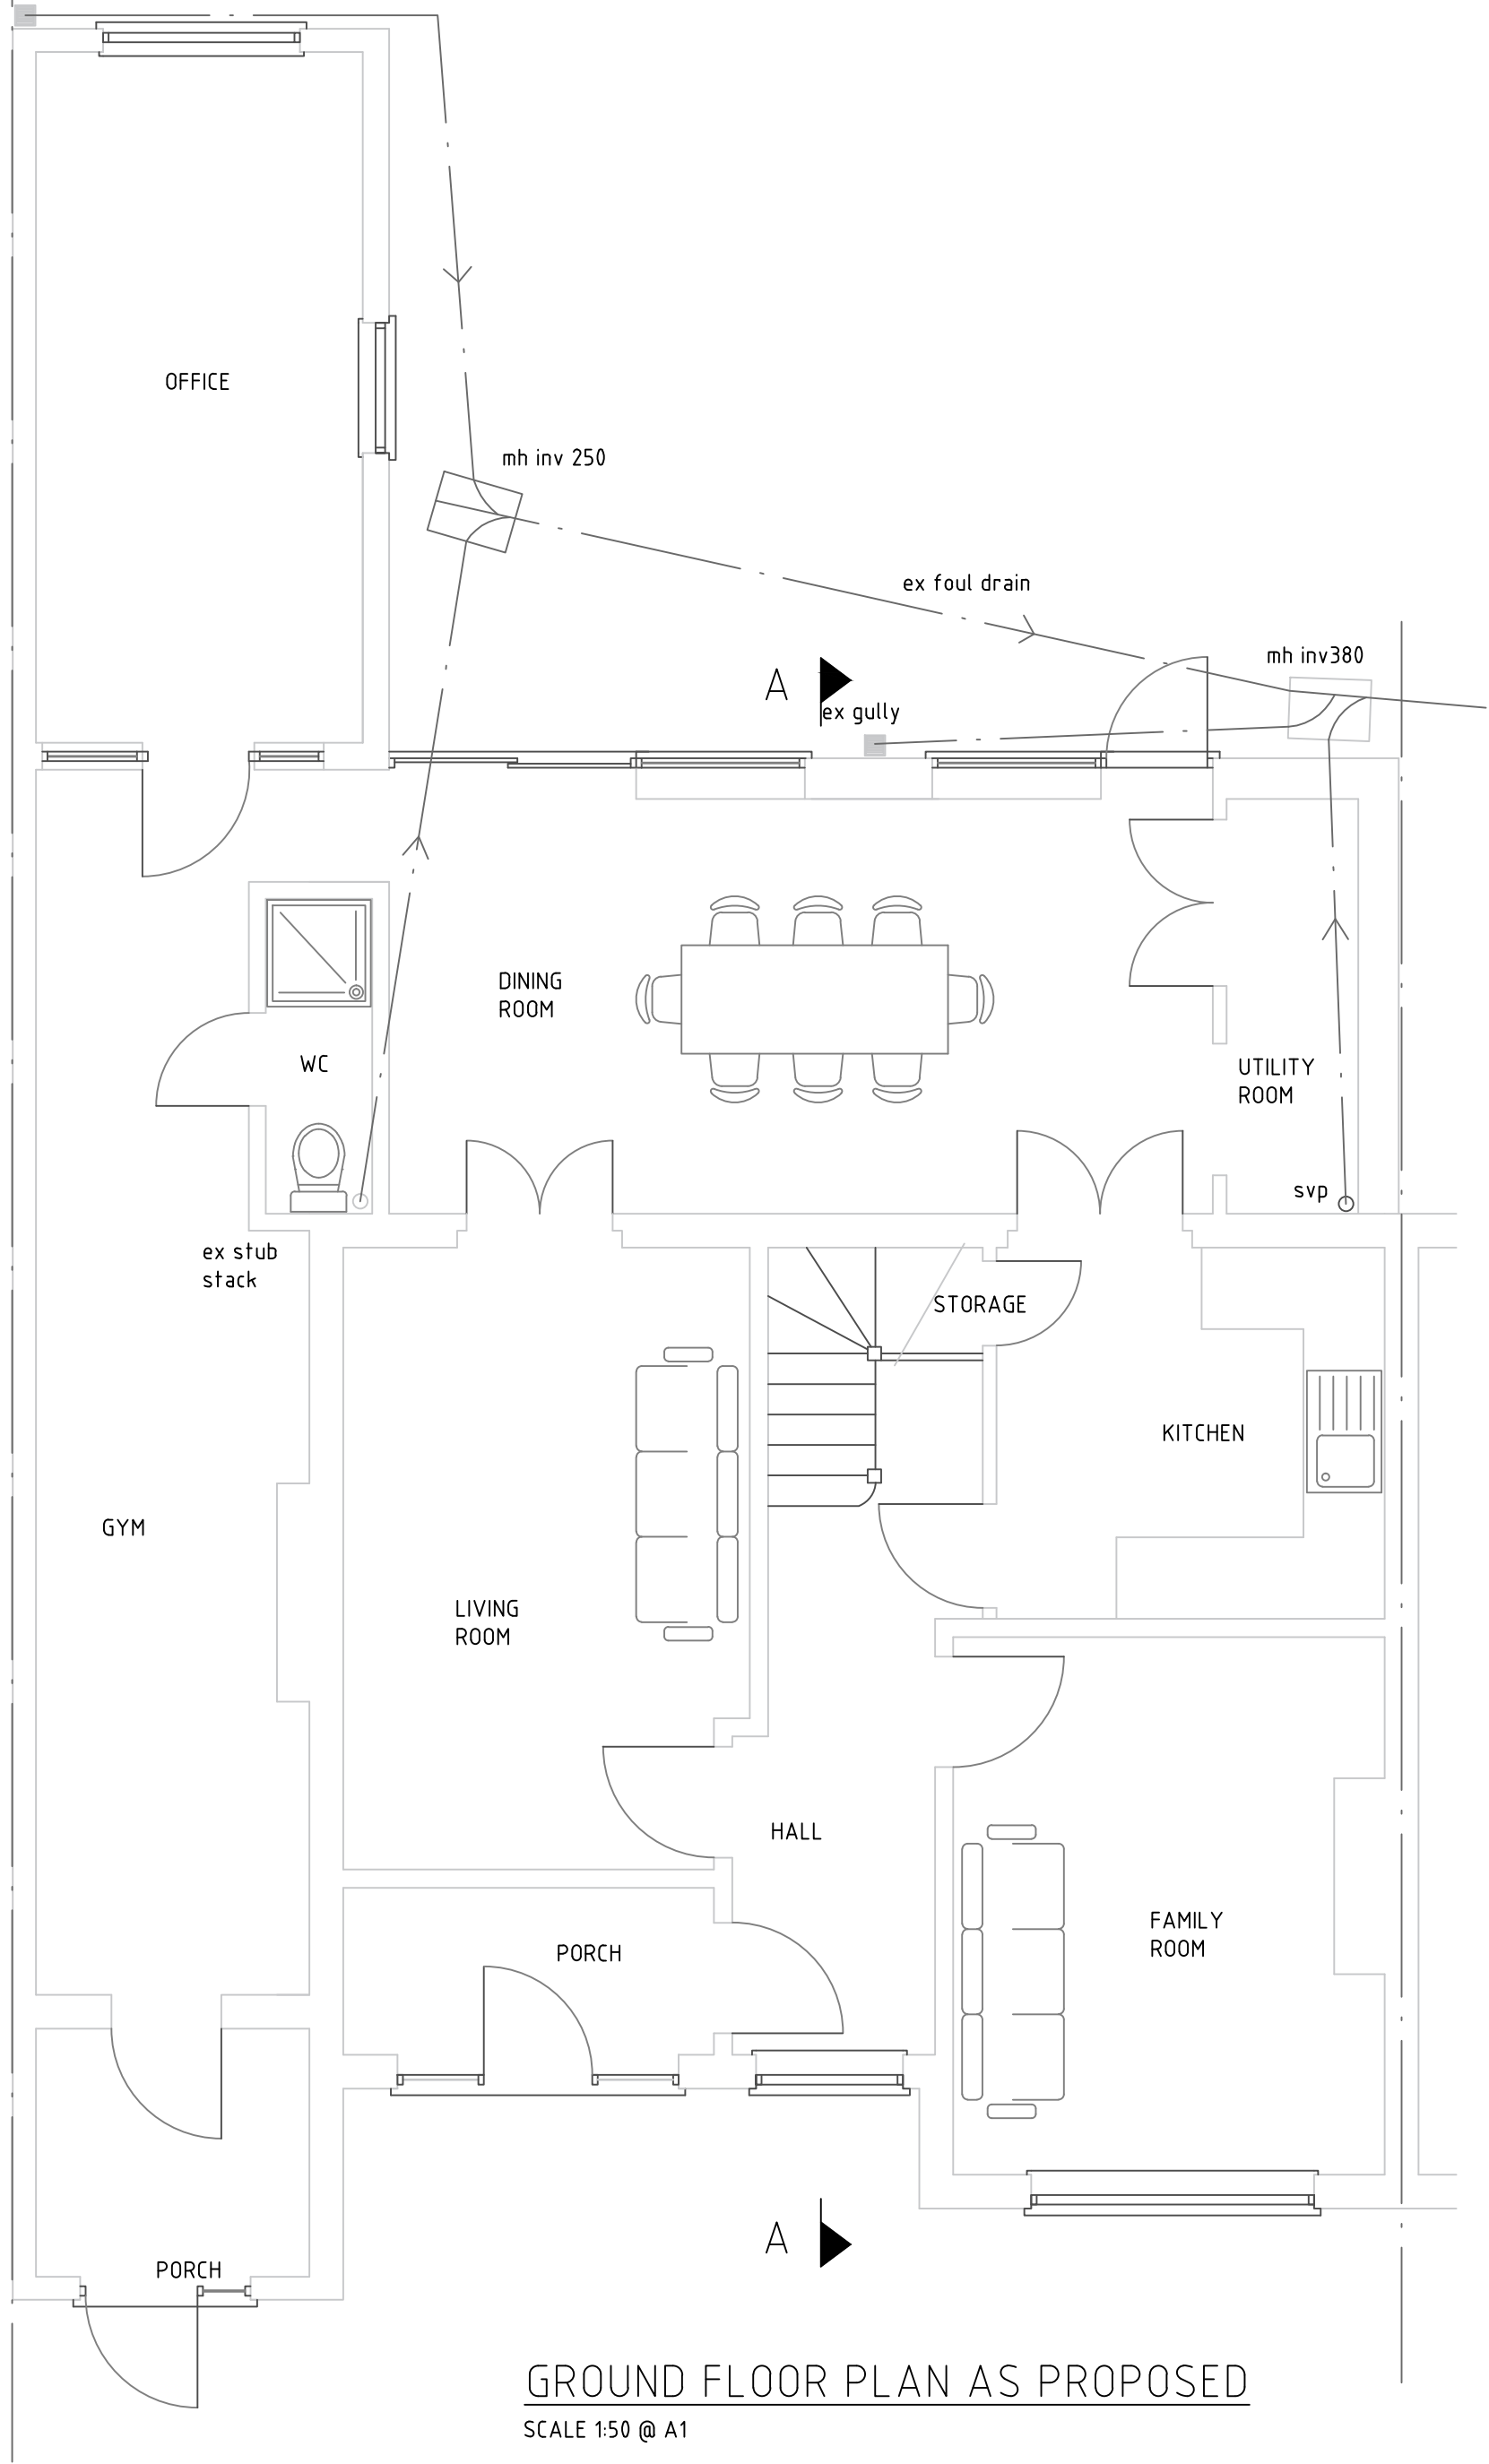


GROUND FLOOR PLAN AS PROPOSED
SCALE 1:50 @ A1

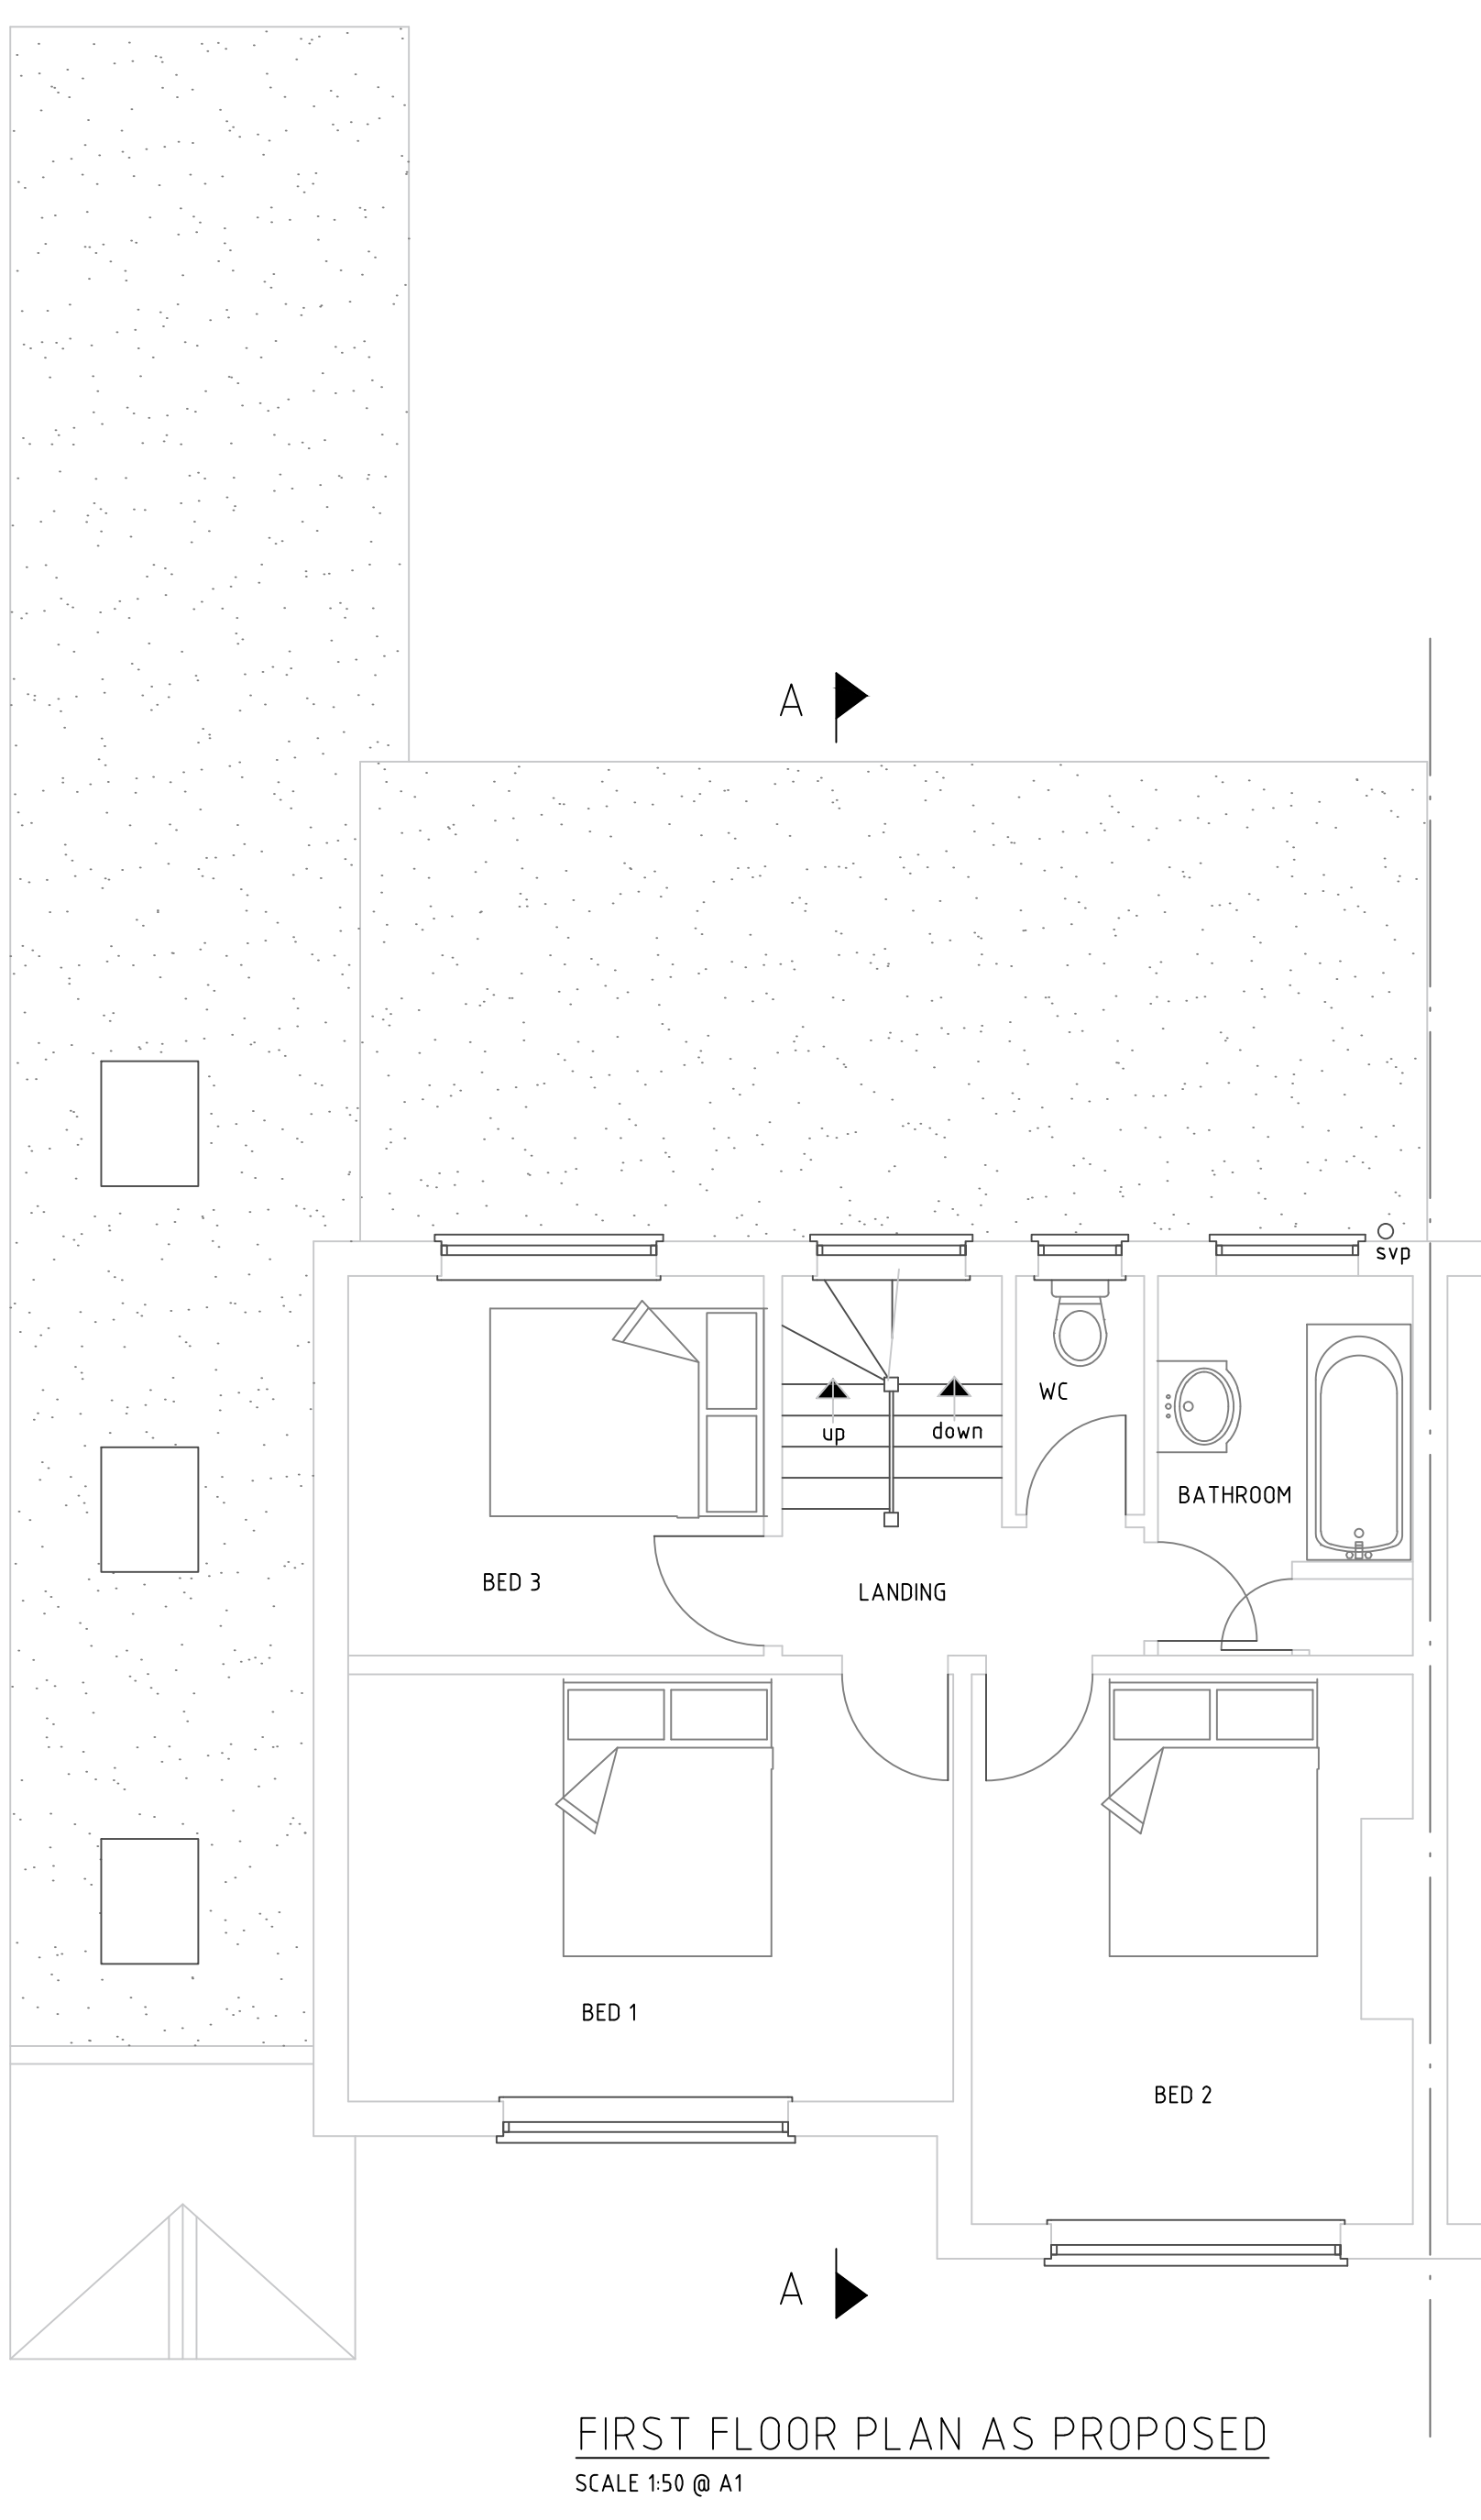

FIRST FLOOR PLAN AS PROPOSED
SCALE 1:50 @ A1

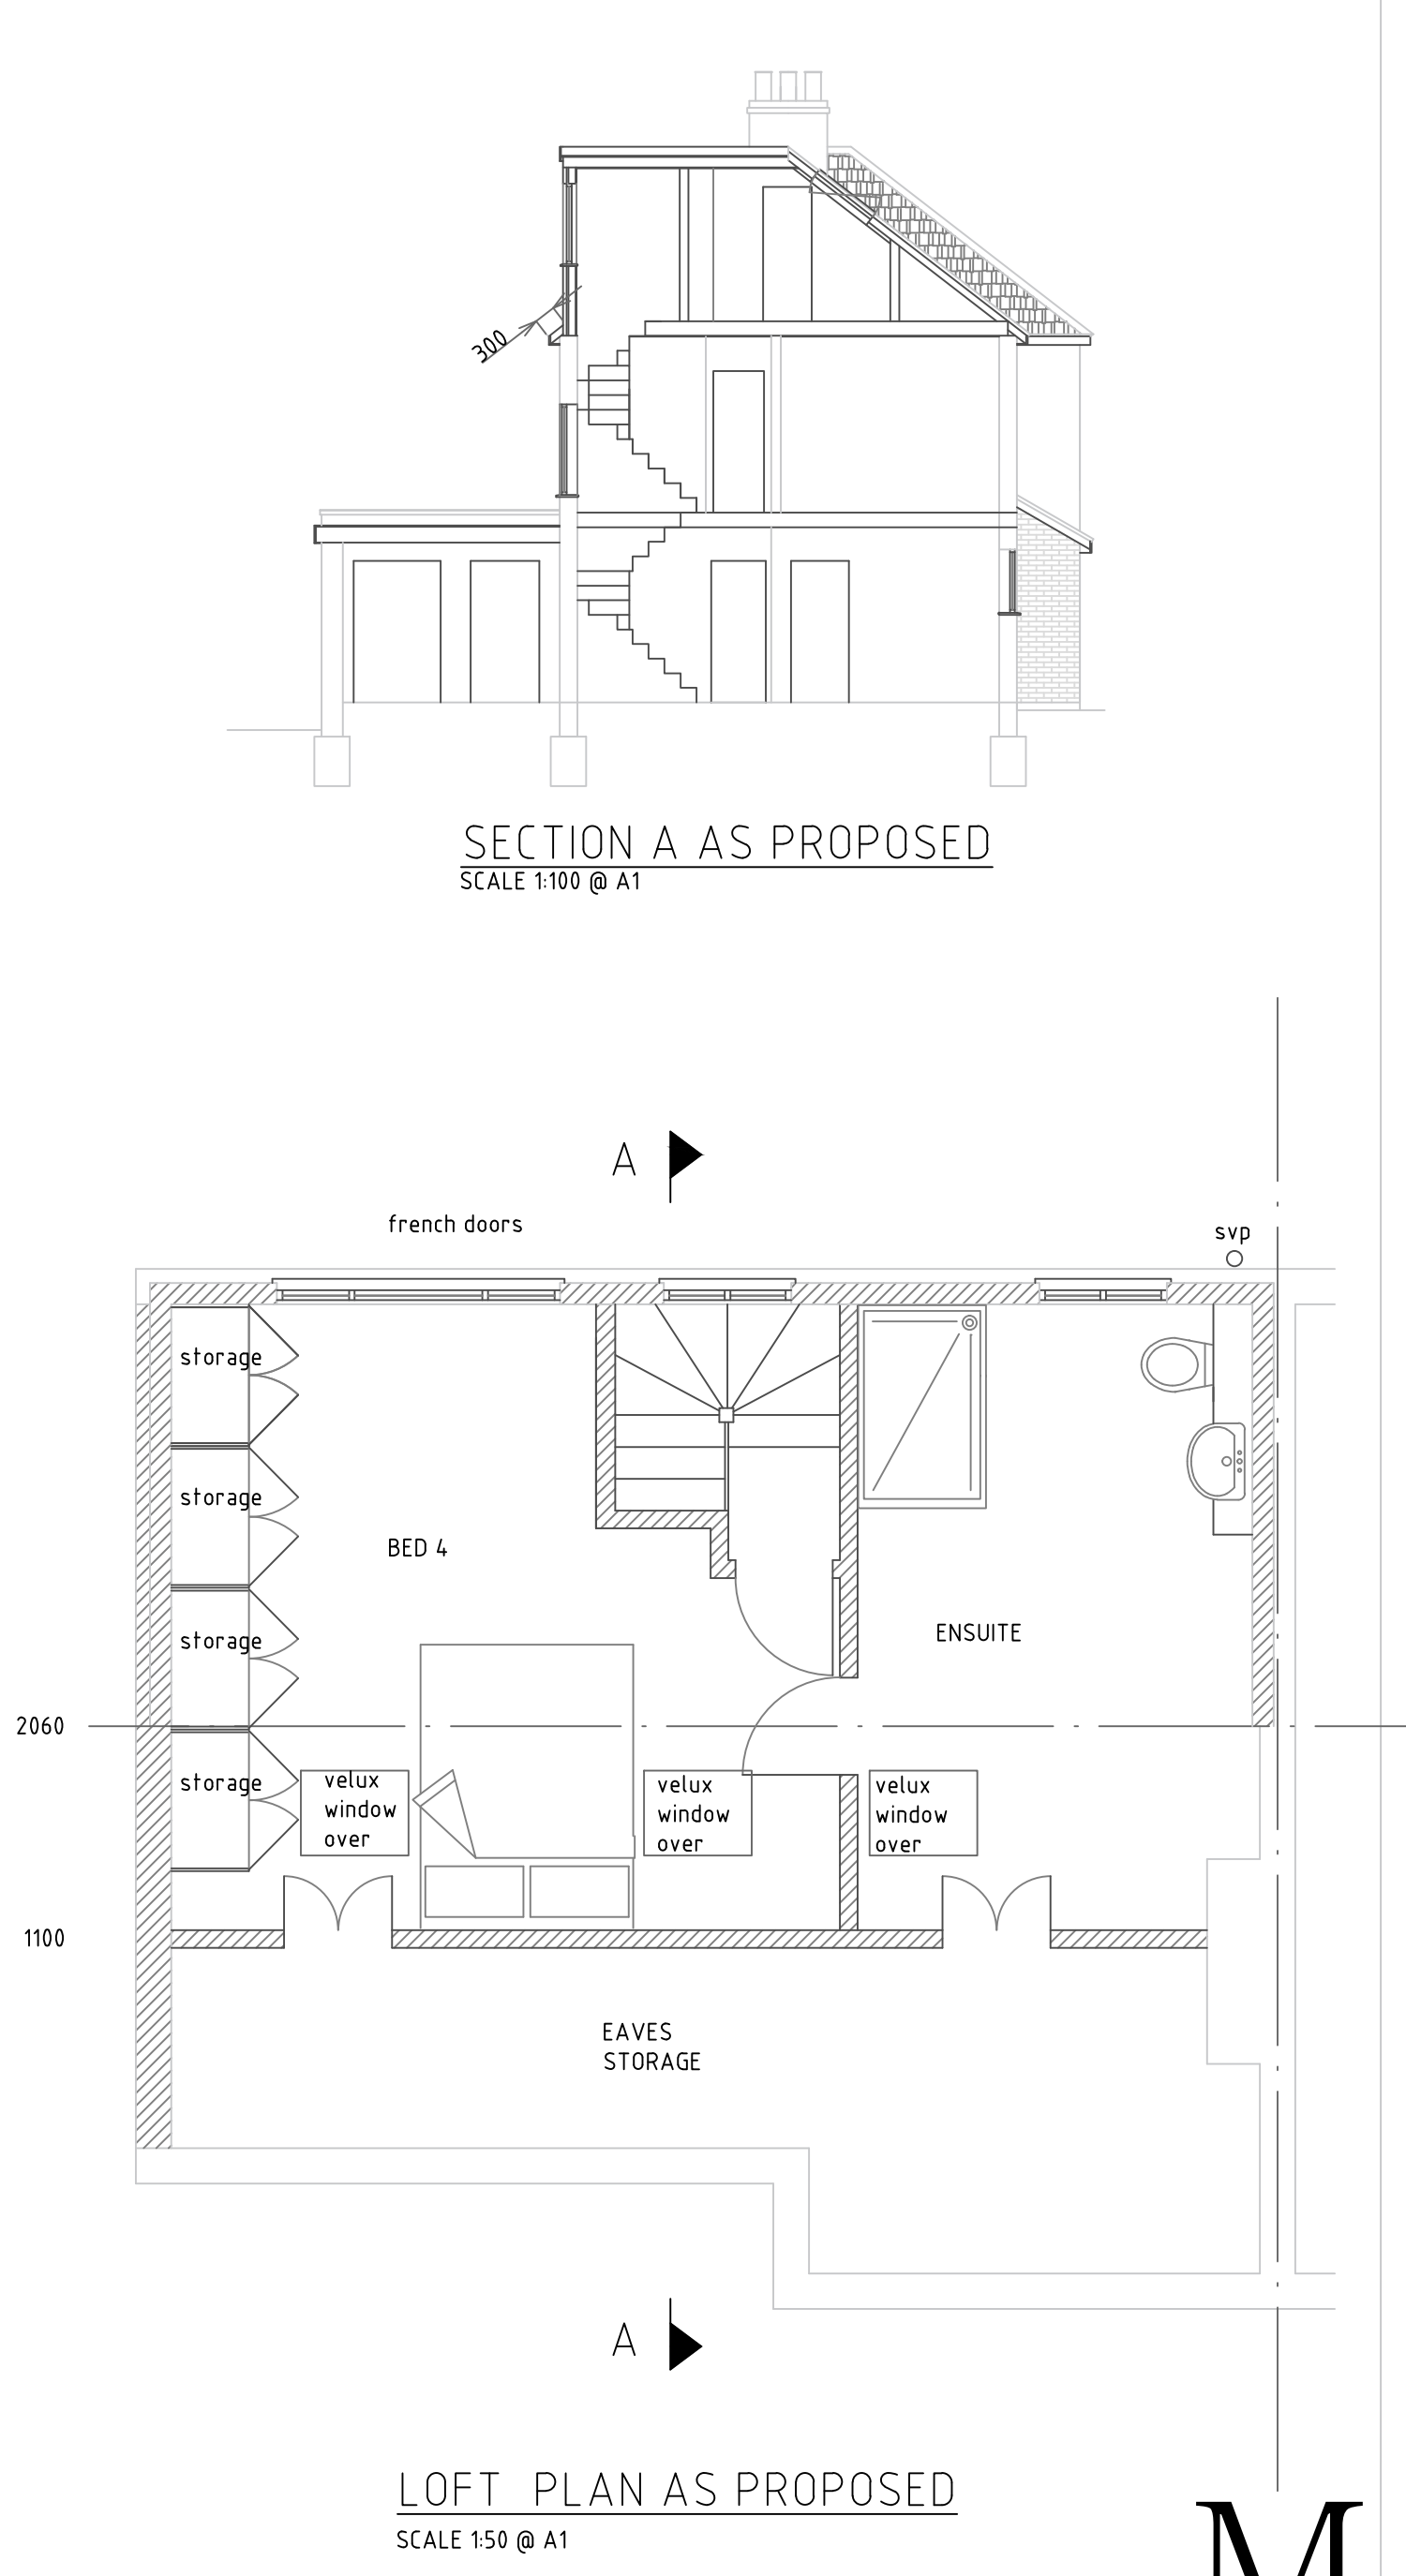

LOFT PLAN AS PROPOSED
SCALE 1:50 @ A1

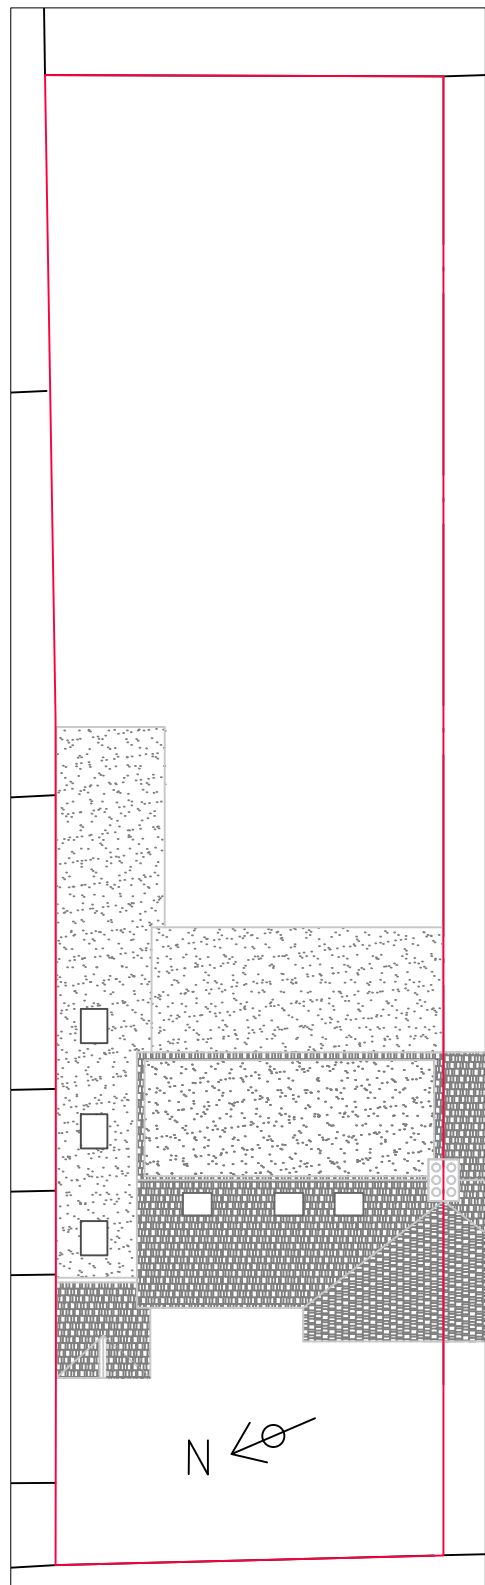


SITE PLAN AS PROPOSED
SCALE 1:200 @ A1

Rev.	Amendments	Date

CLIENT
MR AND MRS LEONG
1 HAZELWOOD DRIVE
PINNER HA5 3TU

JOB DESCRIPTION
PROPOSED LOFT CONVERSION INCLUDING
NEW ROOF DORMER AT
1 HAZELWOOD DRIVE PINNER HA5 3TU

DRAWING TITLE
FLOOR PLANS, ELEVATIONS
SITE PLAN AND LOCATION PLAN
AS PROPOSED

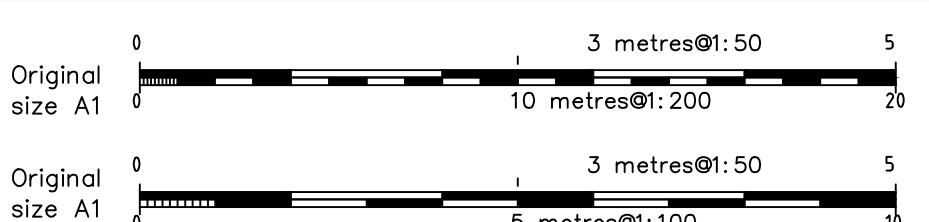

DATE	SCALE	DRAWING No.	DRAWN	Rev.
MAY 21	SHOWN	5540/002	MAH	

M.H DESIGN
& PLANNING

44 Exmouth Road Ruislip HA4 0UG Mob 07884 436 468 Email Mark@mybuildingplans.co.uk
Web www.mybuildingplans.co.uk