





Front Elevation

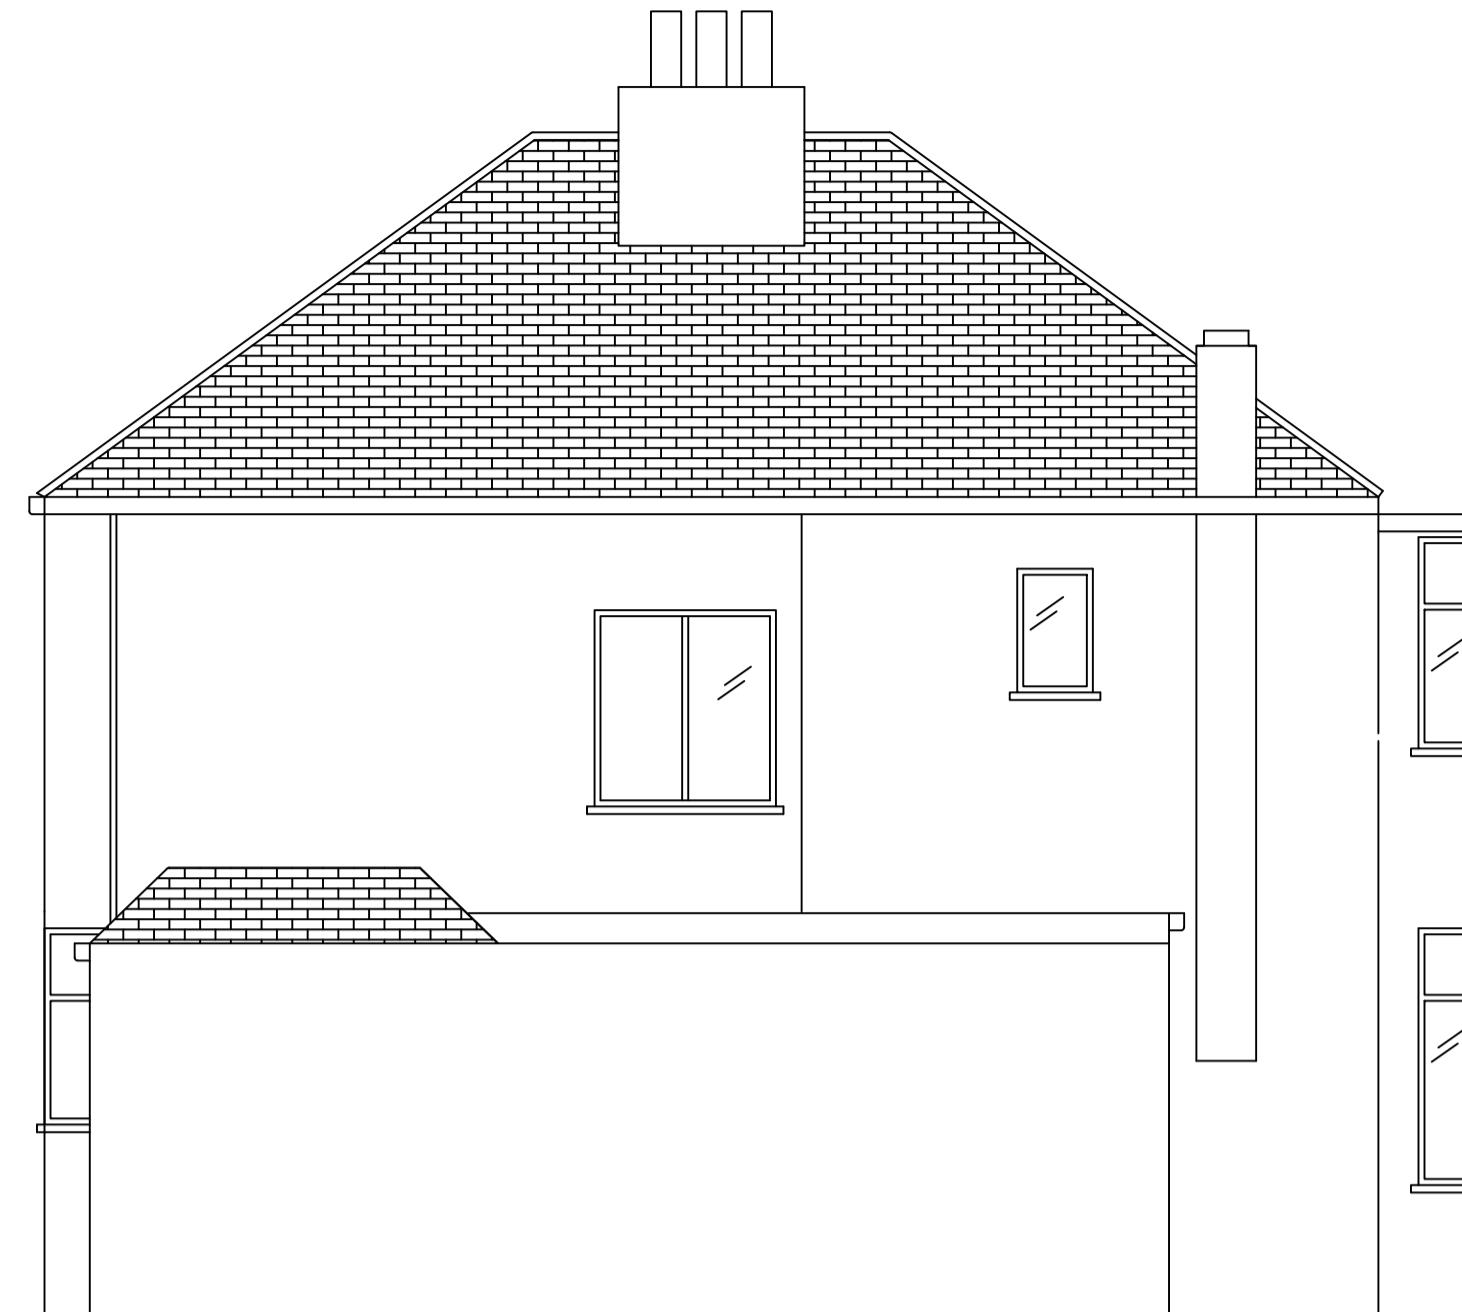


Side Elevation

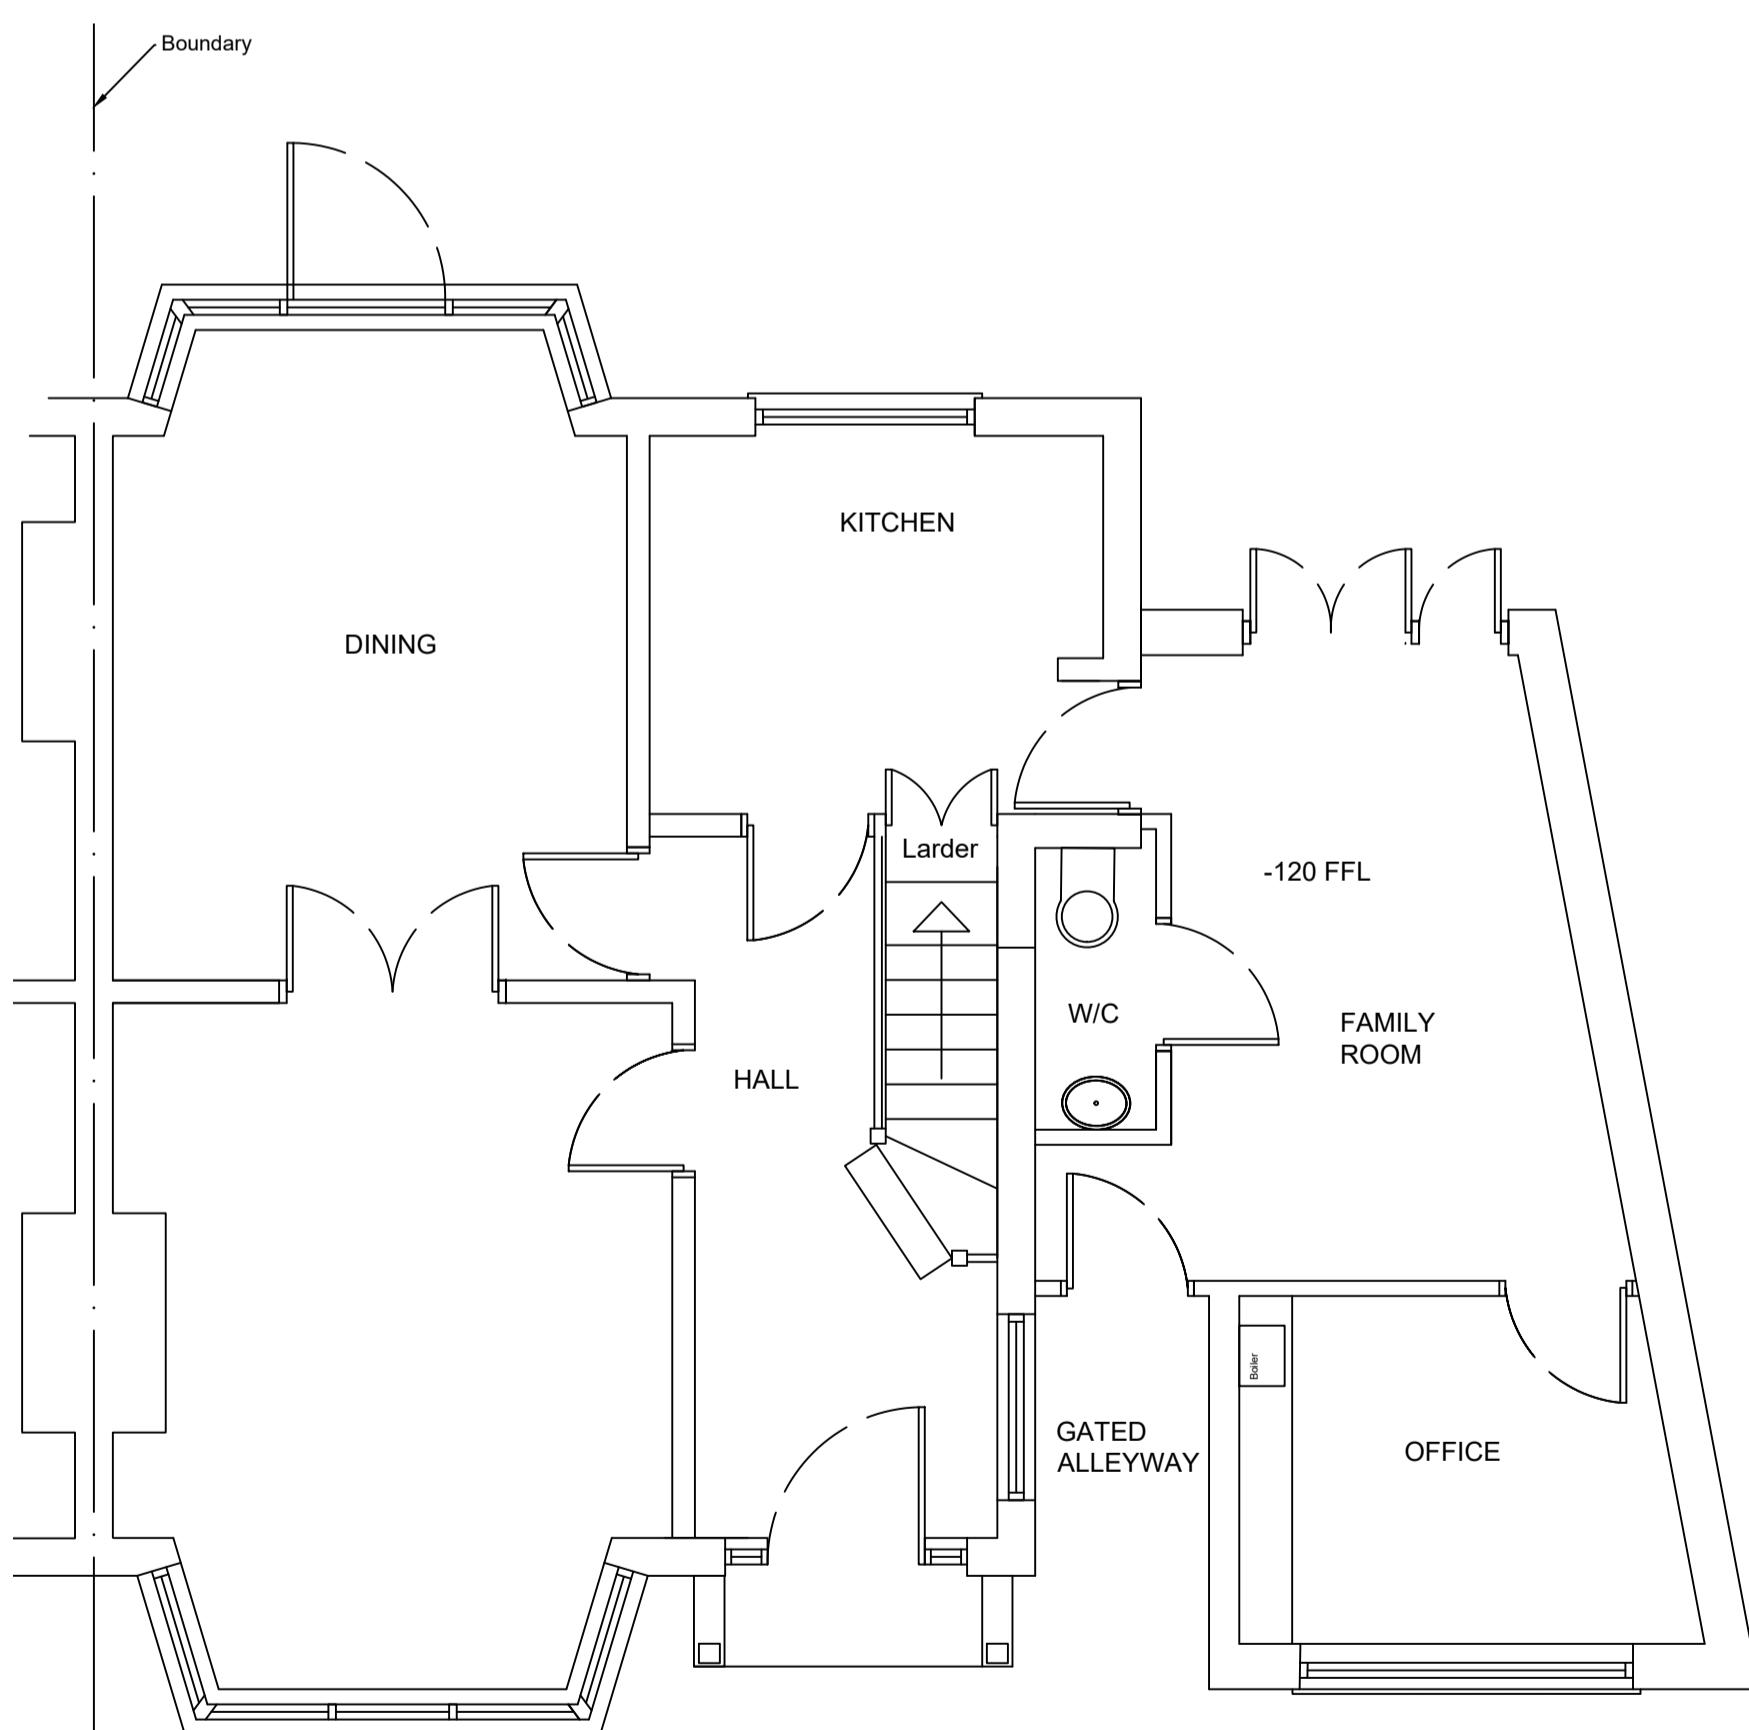

Ground floor plan



Rear Elevation

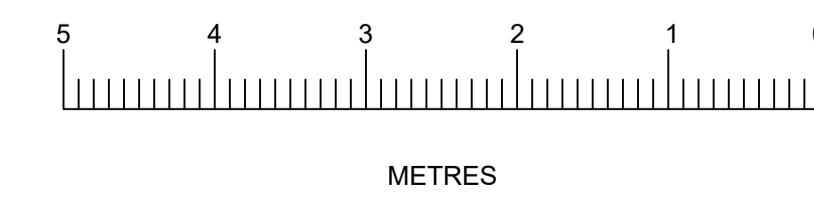

Client :  
MR & MRS REHNSI  
2 RODNEY GARDENS  
PINNER  
MIDDLESEX  
HA5 2RR

Drawing Title:  
EXISTING PLANS

SCALE: 1:50 @ A1  
Drawn by: ML  
Drawing no: 100 rev A  
Date: Jan 2024

Notes:  
All dimensions should be checked with a site survey.  
Drawings are subject to statutory authority approval and are to be used for the purpose of planning.  
Structural calculations and drawings to be supplied by a structural engineer.