





Front Elevation

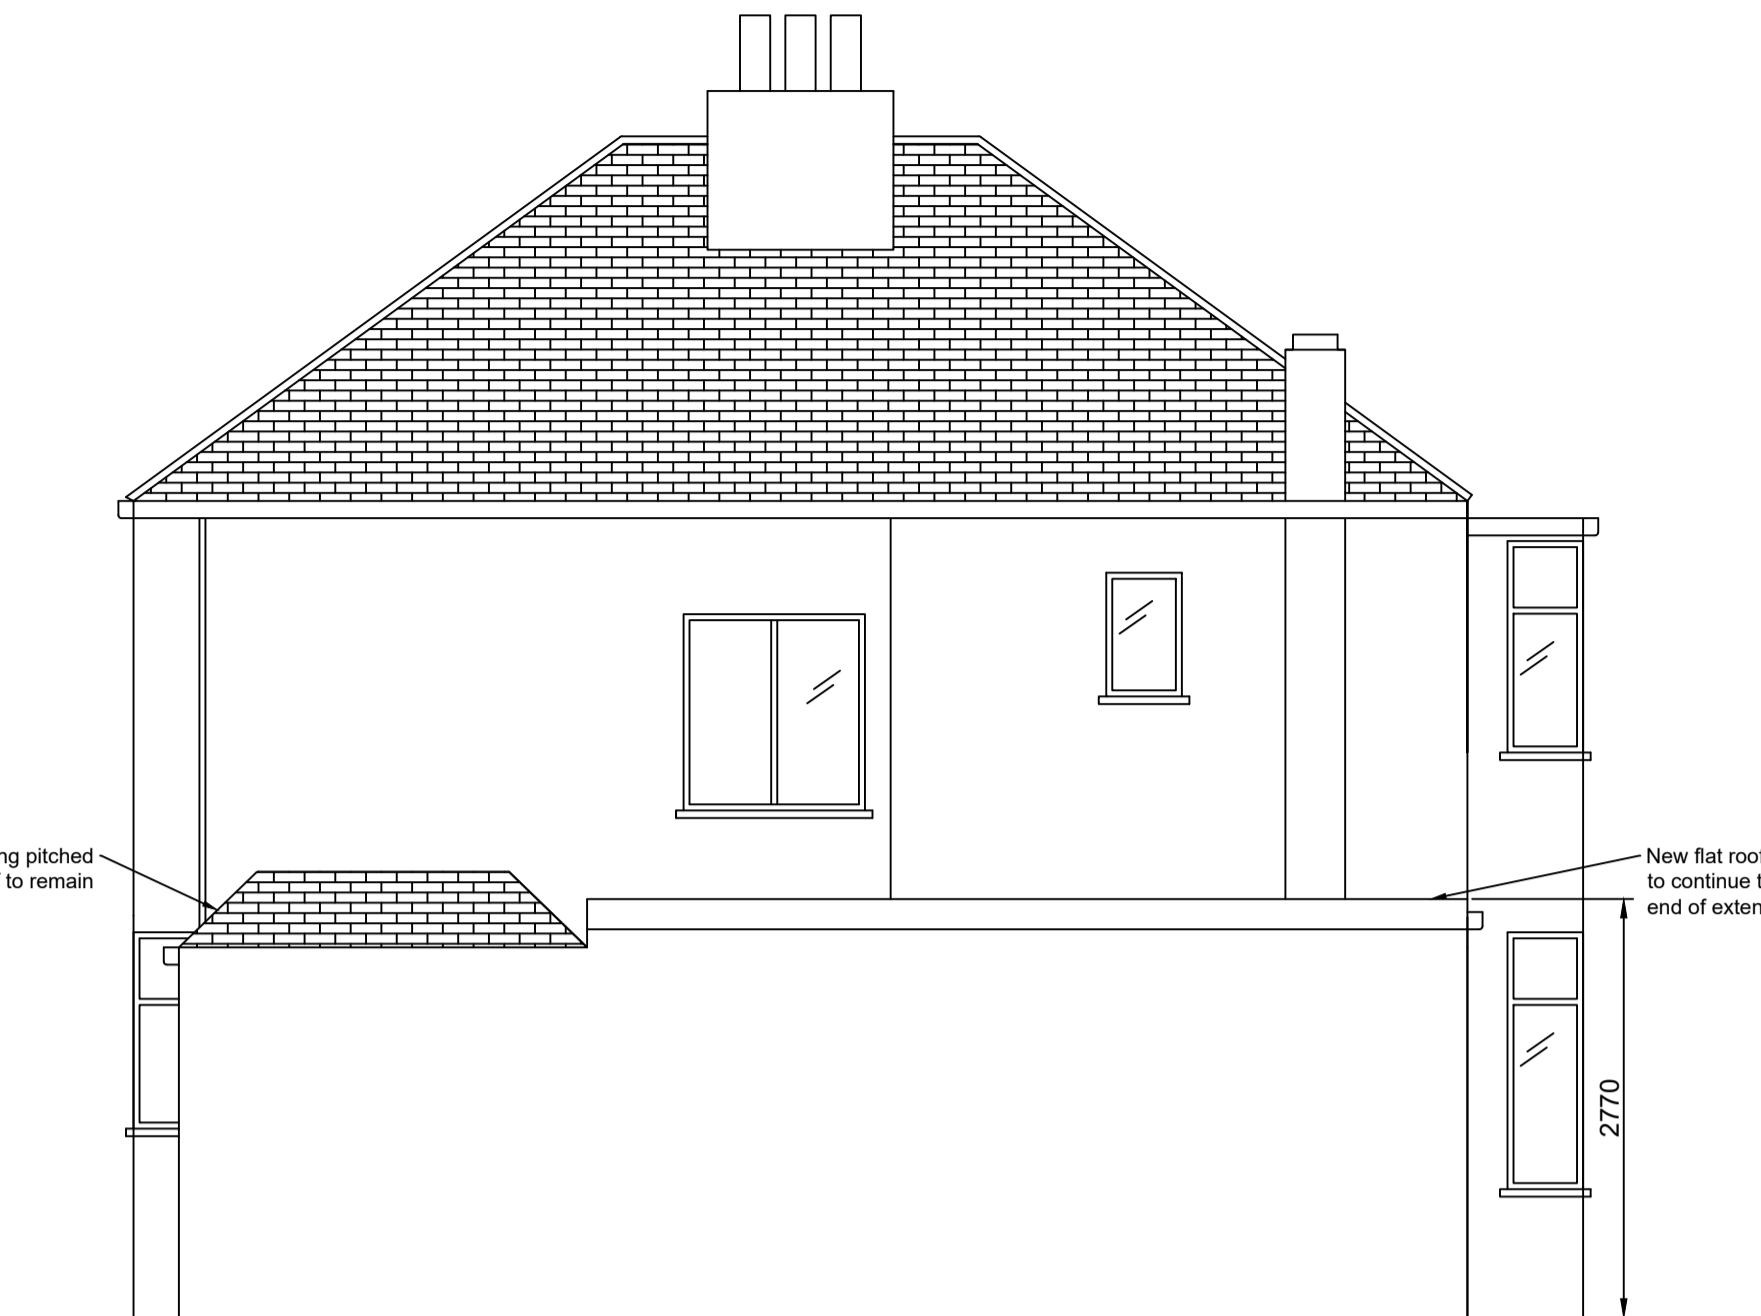


Side Elevation

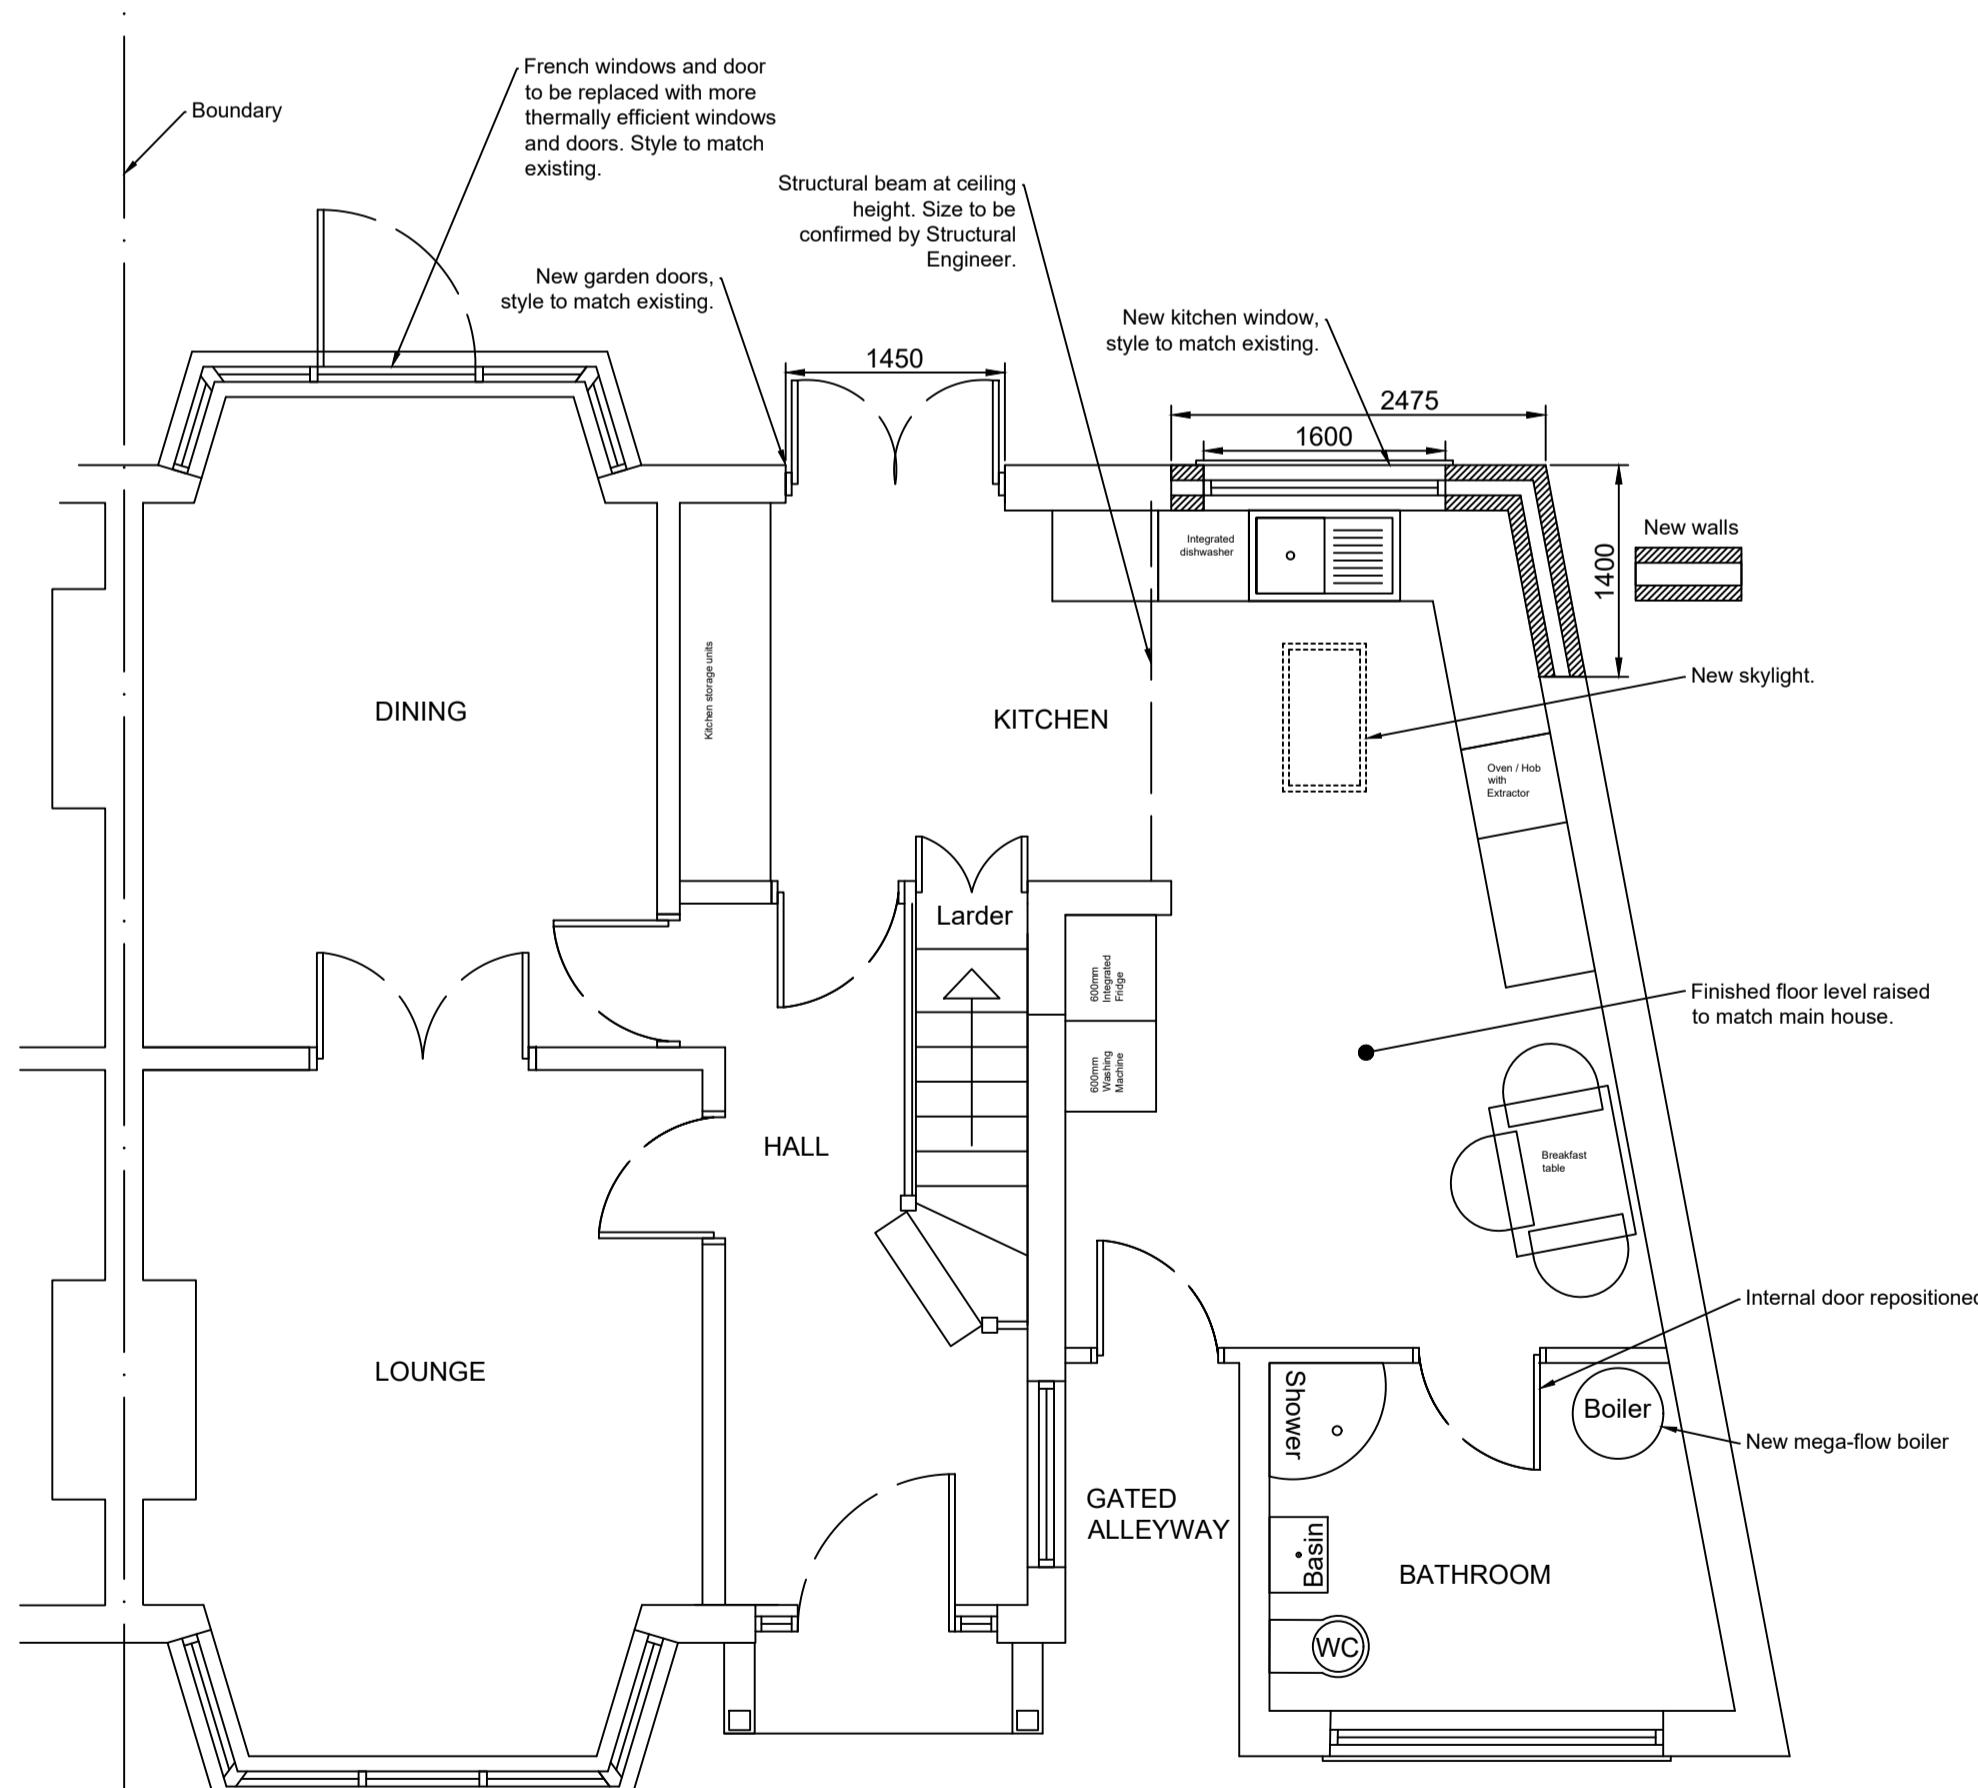

Ground floor plan



Rear Elevation

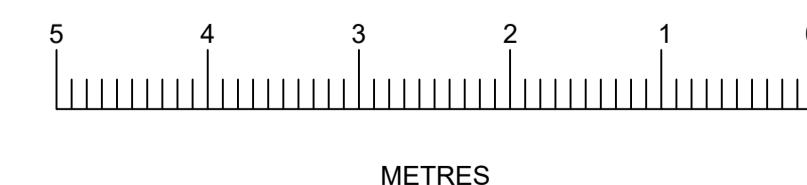

Revision B
Date: 23/2/24
Finished floor level raised to match main house. Flat roof height raised to suit.

Client :
MR & MRS REHNSI
2 RODNEY GARDENS
PINNER
MIDDLESEX
HA5 2RR

Drawing Title:
EXISTING PLANS

SCALE: 1:50 @ A1
Drawn by: ML
Drawing no: 101 rev B
Date: Jan 2024

Notes:
All dimensions should be checked with a site survey.
Drawings are subject to statutory authority approval and are to be used for the purpose of planning.
Structural calculations and drawings to be supplied by a structural engineer.