




Front Elevation

Side Elevation

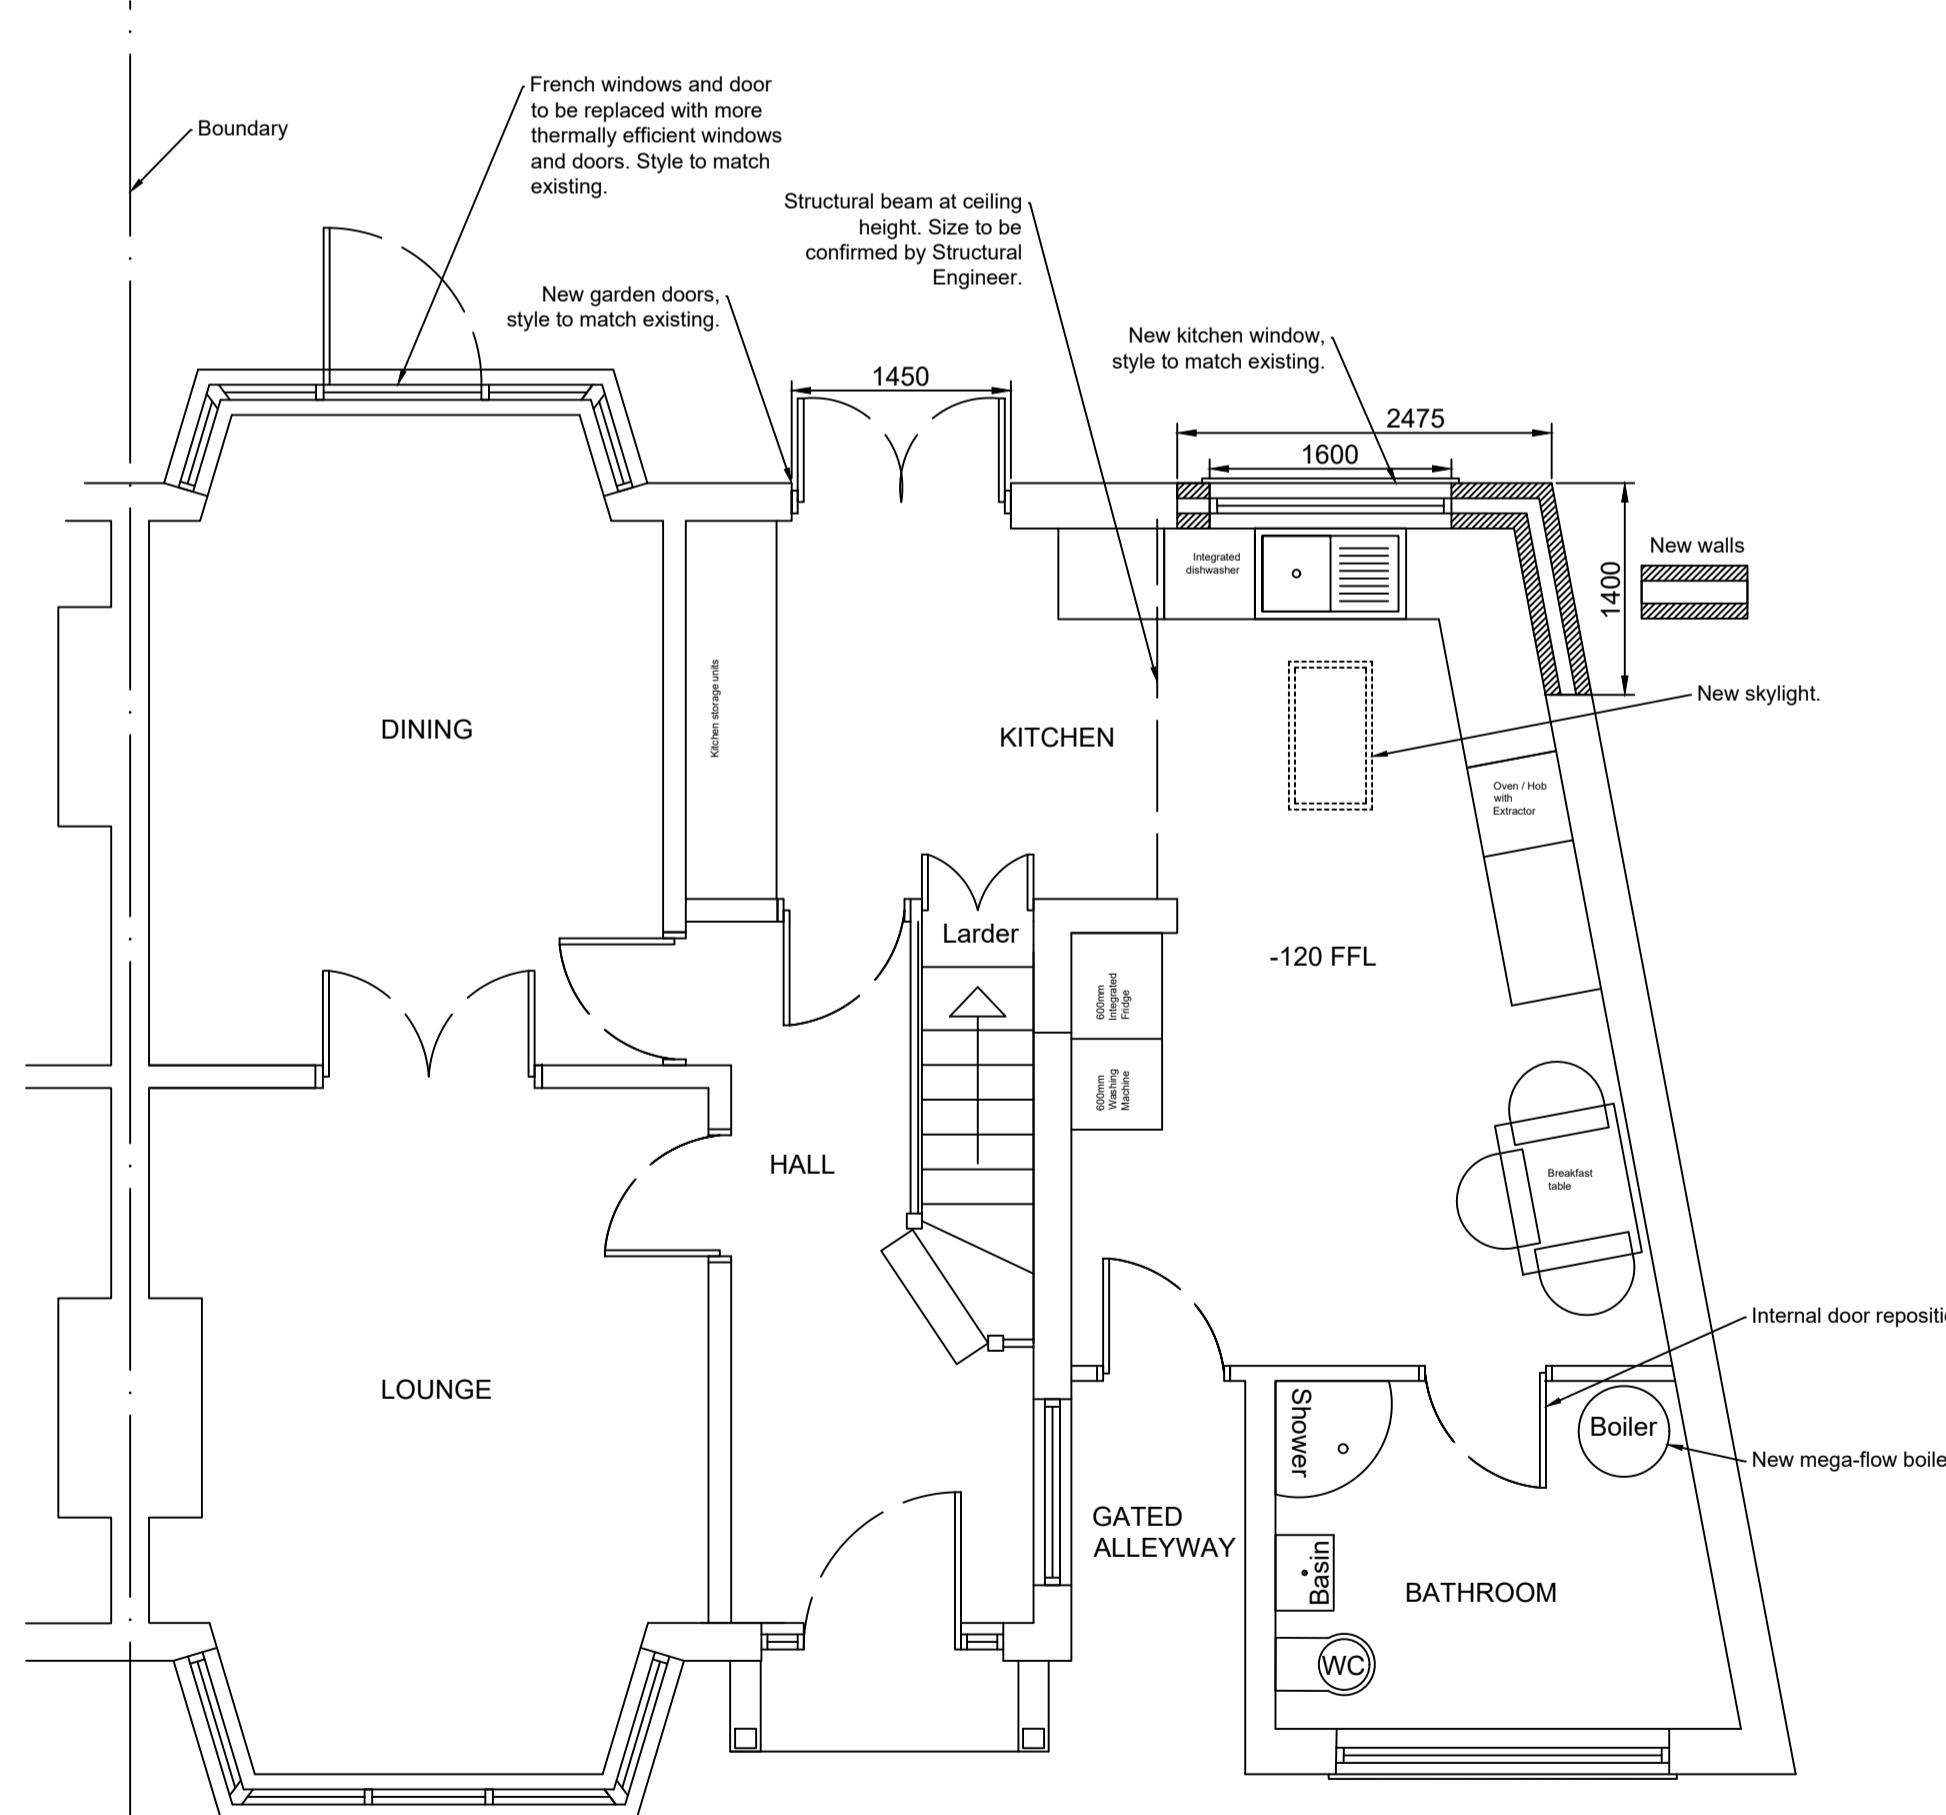

Ground floor plan



Rear Elevation

Client :
MR & MRS REHINSI
2 RODNEY GARDENS
PINNER
MIDDLESEX
HA5 2RR

Drawing Title: EXISTING PLANS

SCALE: 1:50 @ A1
Drawn by: ML
Drawing no: 101 rev A
Date: Jan 2024