


PROPOSED SIDE ELEVATION TO NORTH  
SCALE 1:100


PROPOSED REAR ELEVATION  
SCALE 1:100




PROPOSED FRONT ELEVATION  
SCALE 1:100

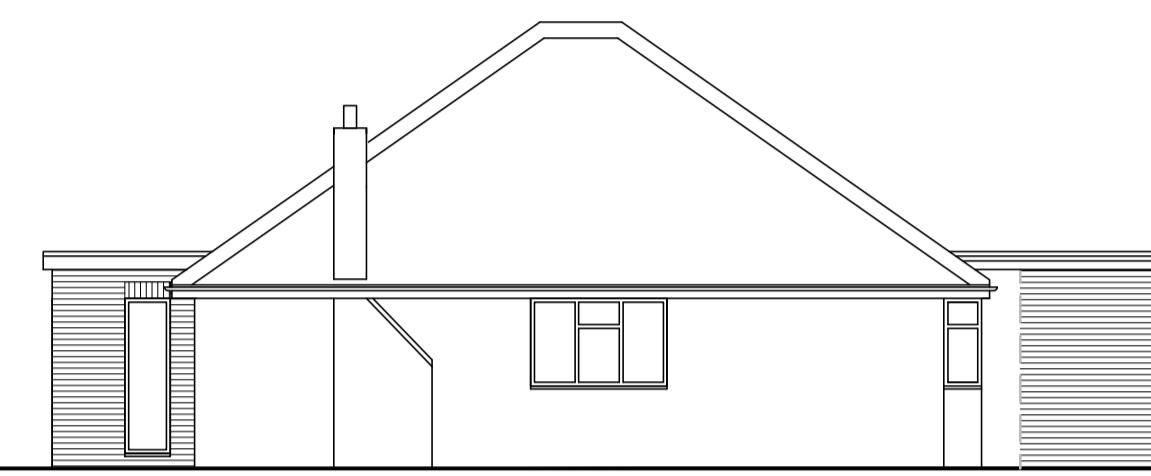

PROPOSED SIDE ELEVATION TO SOUTH  
SCALE 1:100

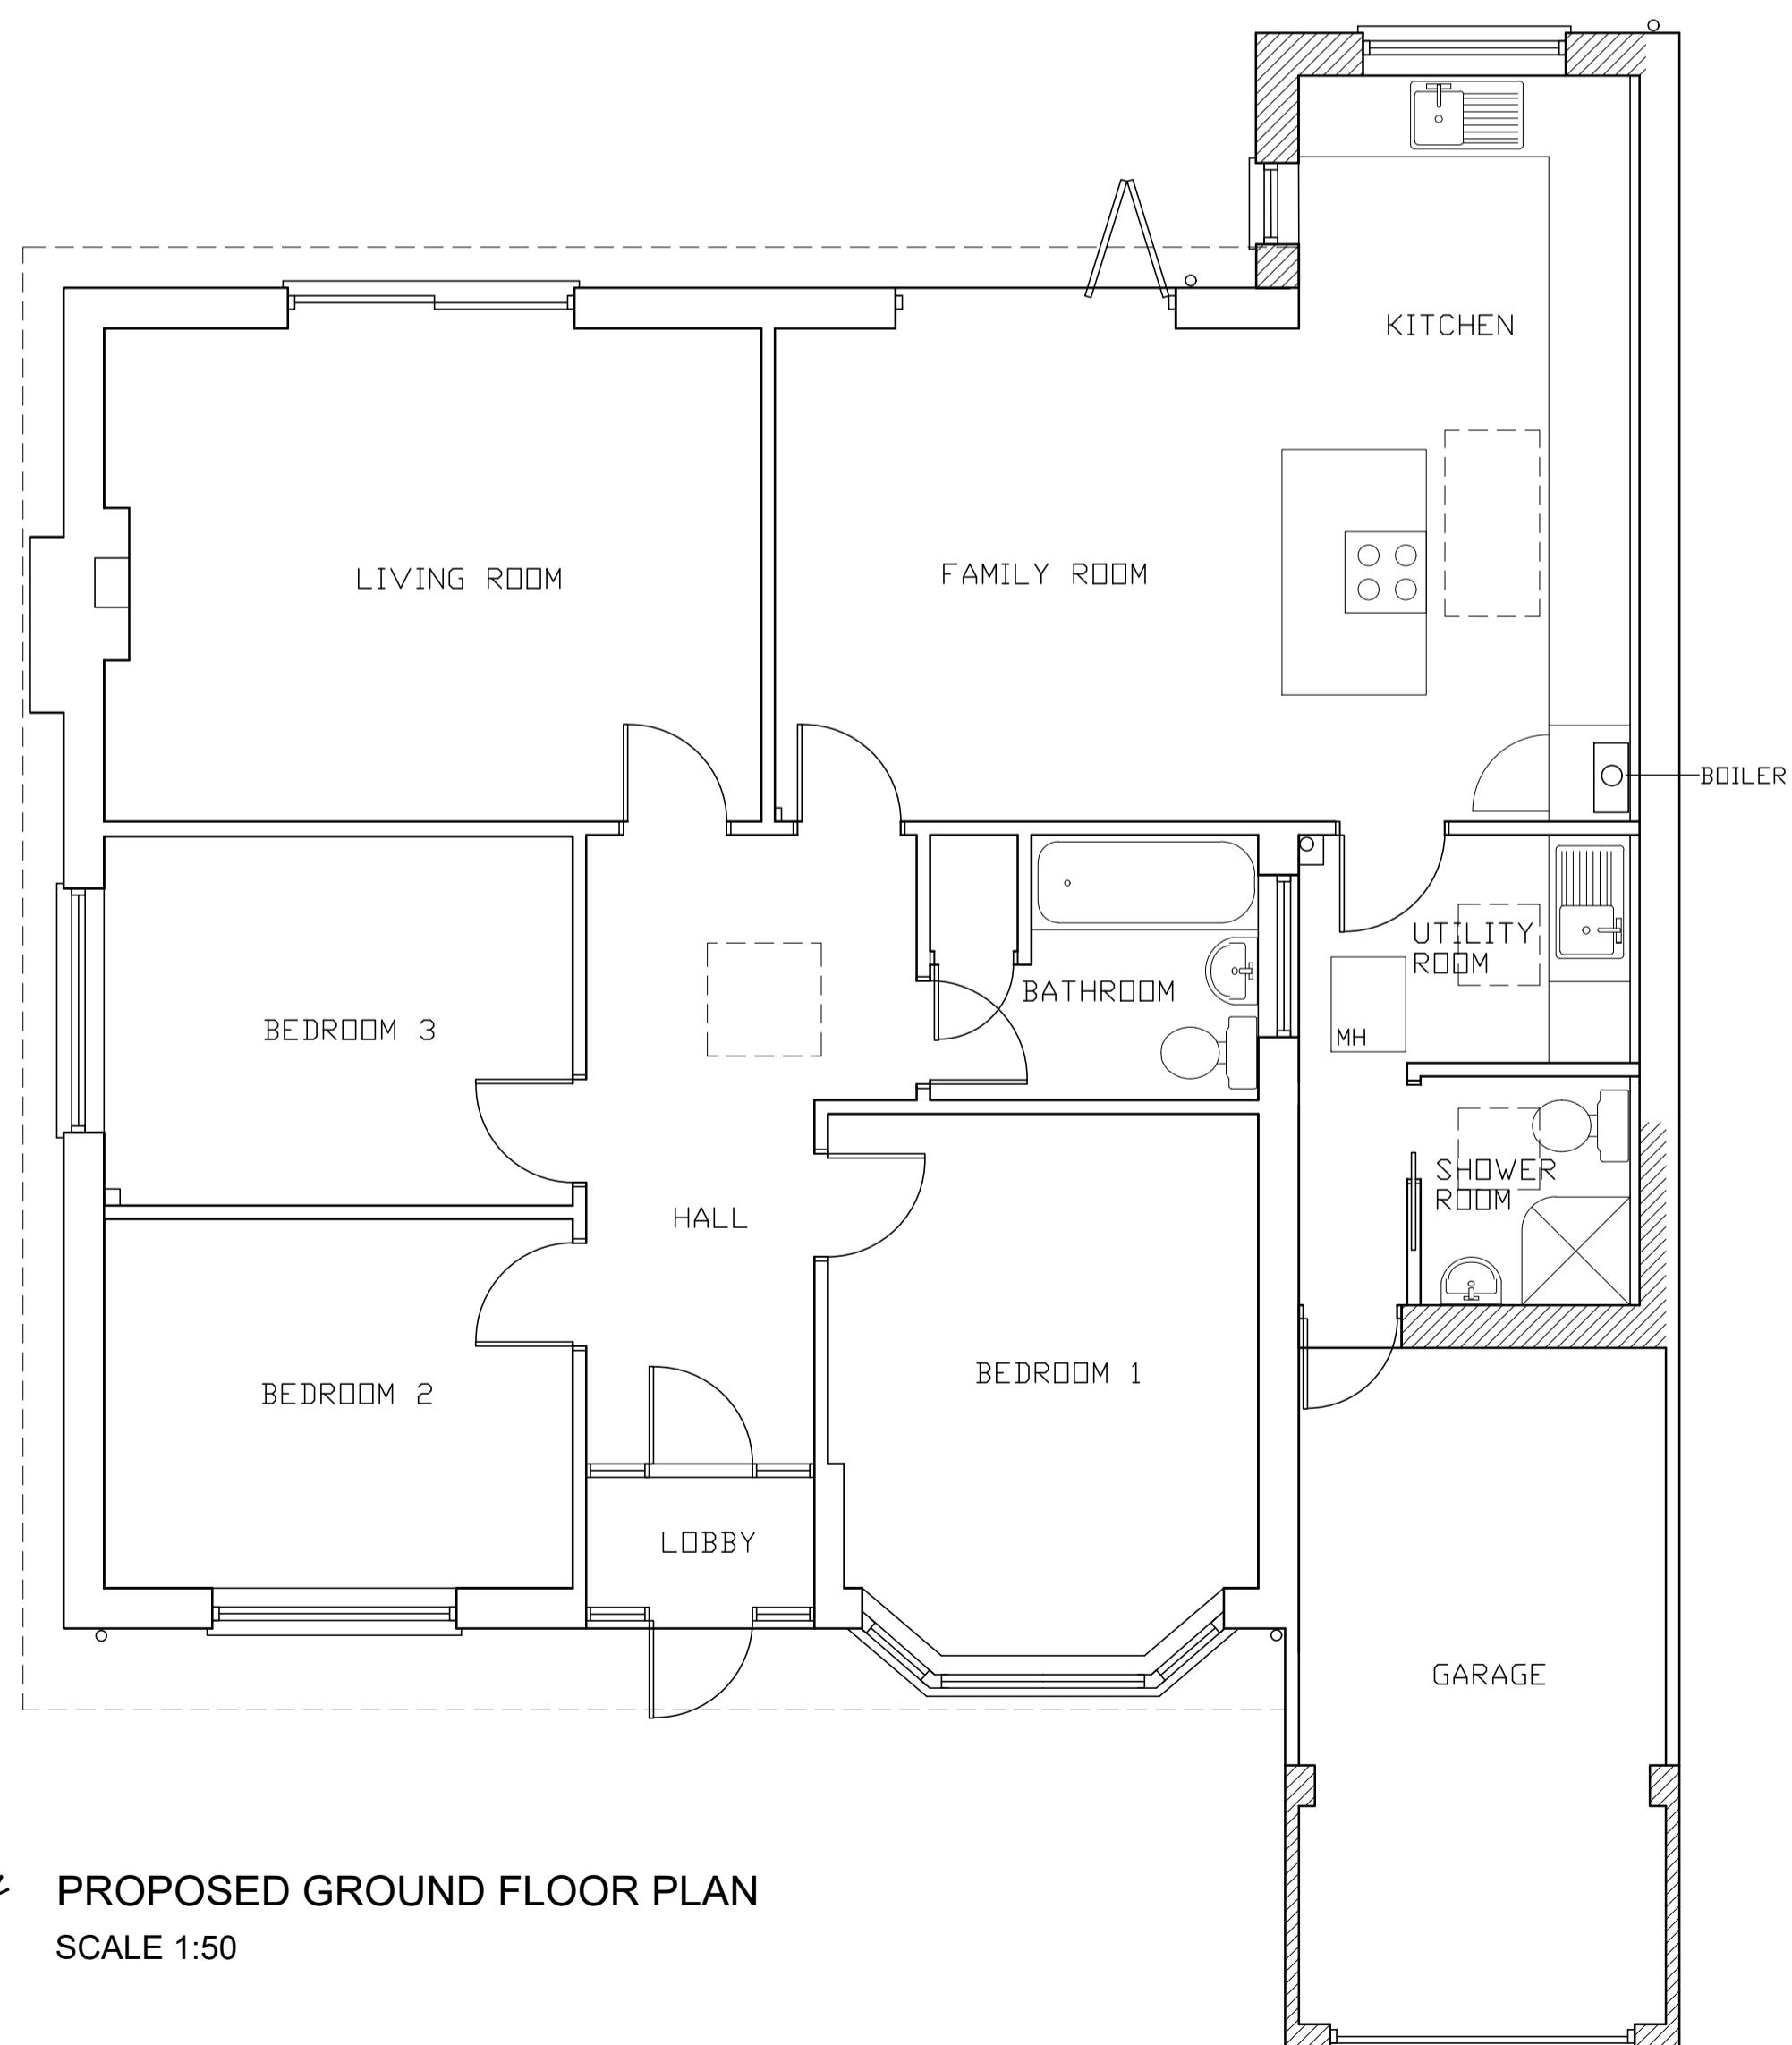

PROPOSED GROUND FLOOR PLAN  
SCALE 1:50

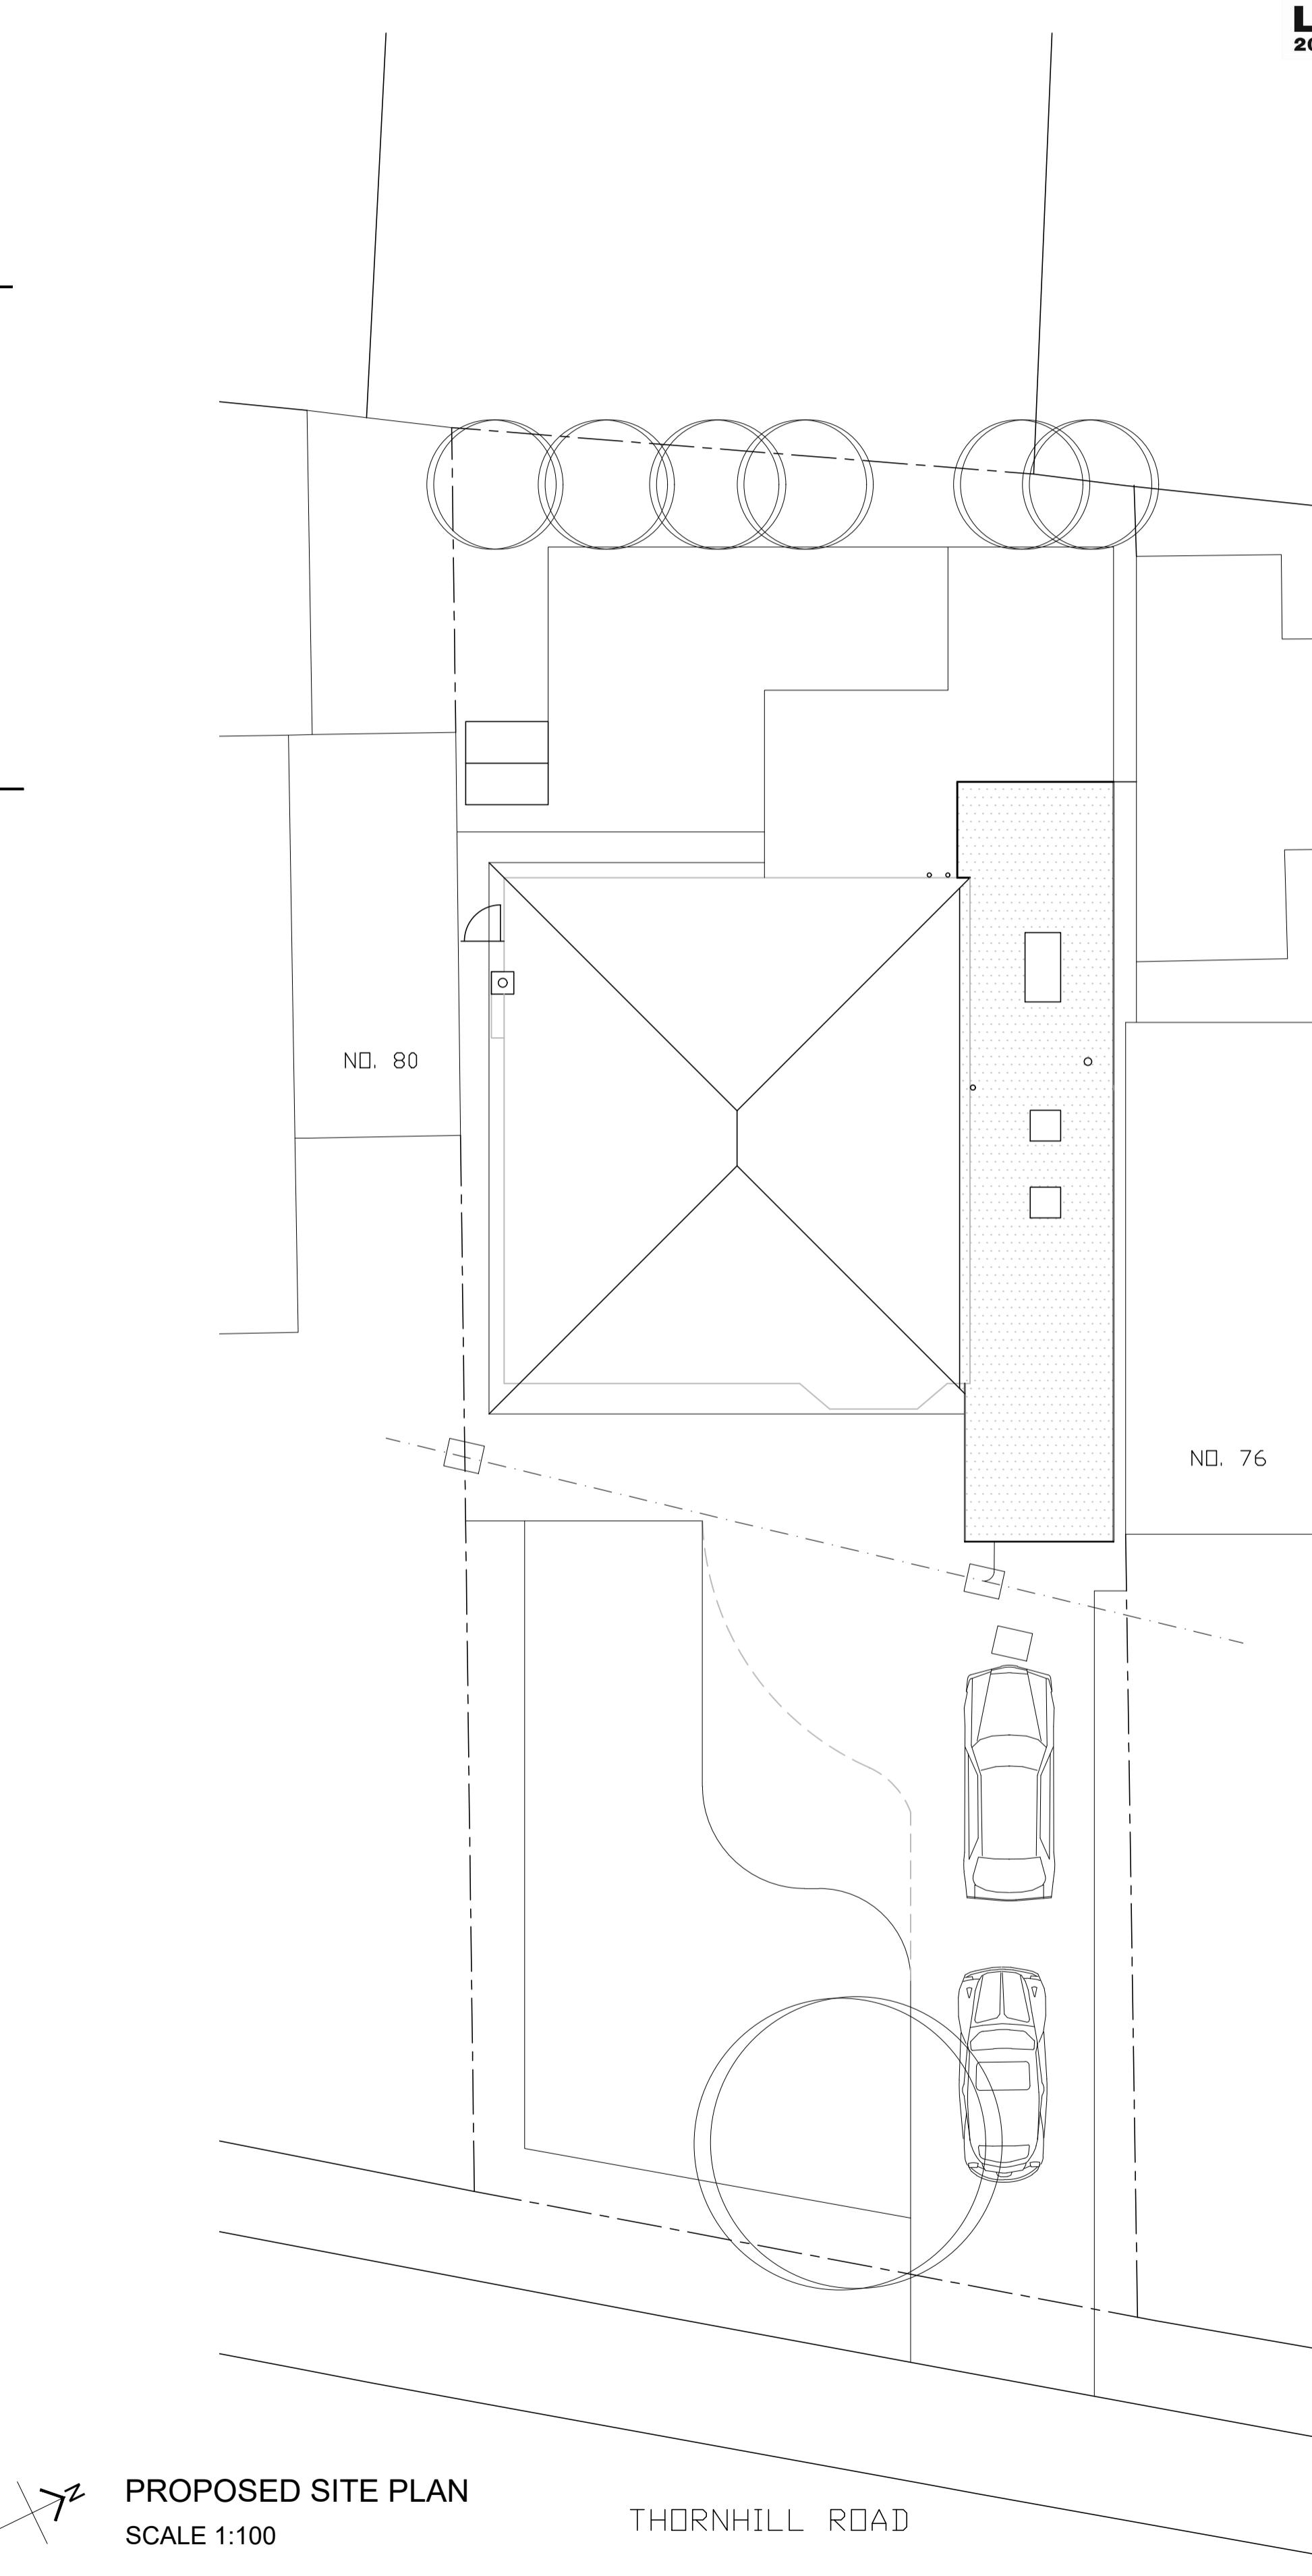

PROPOSED SITE PLAN  
SCALE 1:100

PRELIMINARY

REVISIONS

**Richard Clark**  
CHARTERED ARCHITECTS

Clarks Barn, Bassettbury Lane, High Wycombe, Bucks HP11 1QX  
T 01494 888000 F 01494 888008 E RICClark@richardclarkarchitects.co.uk

CONTRACT


78 THORNHILL ROAD  
HILLINGDON  
UXBRIDGE  
UB10 8SH

CLIENT  
MR AND MRS C MARCHAND

DRAWING  
PLANNING DRAWING

DRAWN  
JP  
SCALE  
as shown @ A1 1987/P1

DATE  
SEPT 22  
JOB / DRWG No

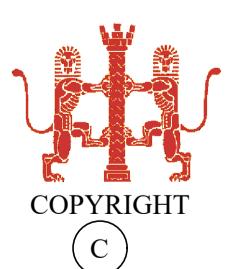

**BUILDING FOR LIFE**  
AWARD  
WINNER