


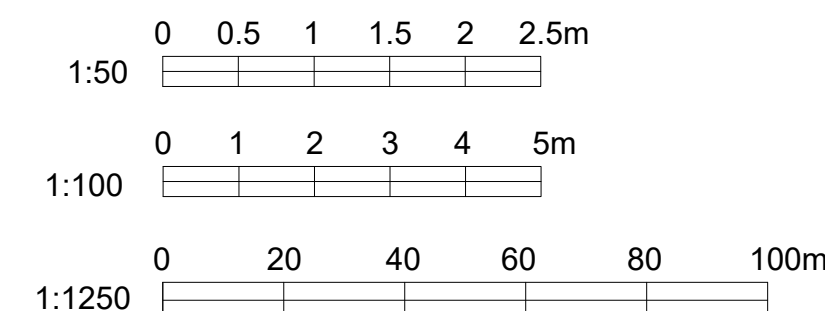


SCALE DRAWINGS FOR PLANNING PURPOSES ONLY
ALL DIMENSIONS TO BE CHECKED ON SITE PRIOR
TO COMMENCEMENT AND ANY DISCREPANCY REPORTED
TO RCCA
THIS DRAWING IS COPYRIGHT AND CANNOT BE REPRODUCED
IN PART OR WHOLE WITHOUT WRITTEN CONSENT OF RCCA

EXISTING SIDE ELEVATION TO NORTH
SCALE 1:100


EXISTING REAR ELEVATION
SCALE 1:100

EXISTING FRONT ELEVATION
SCALE 1:100

EXISTING SIDE ELEVATION TO SOUTH
SCALE 1:100

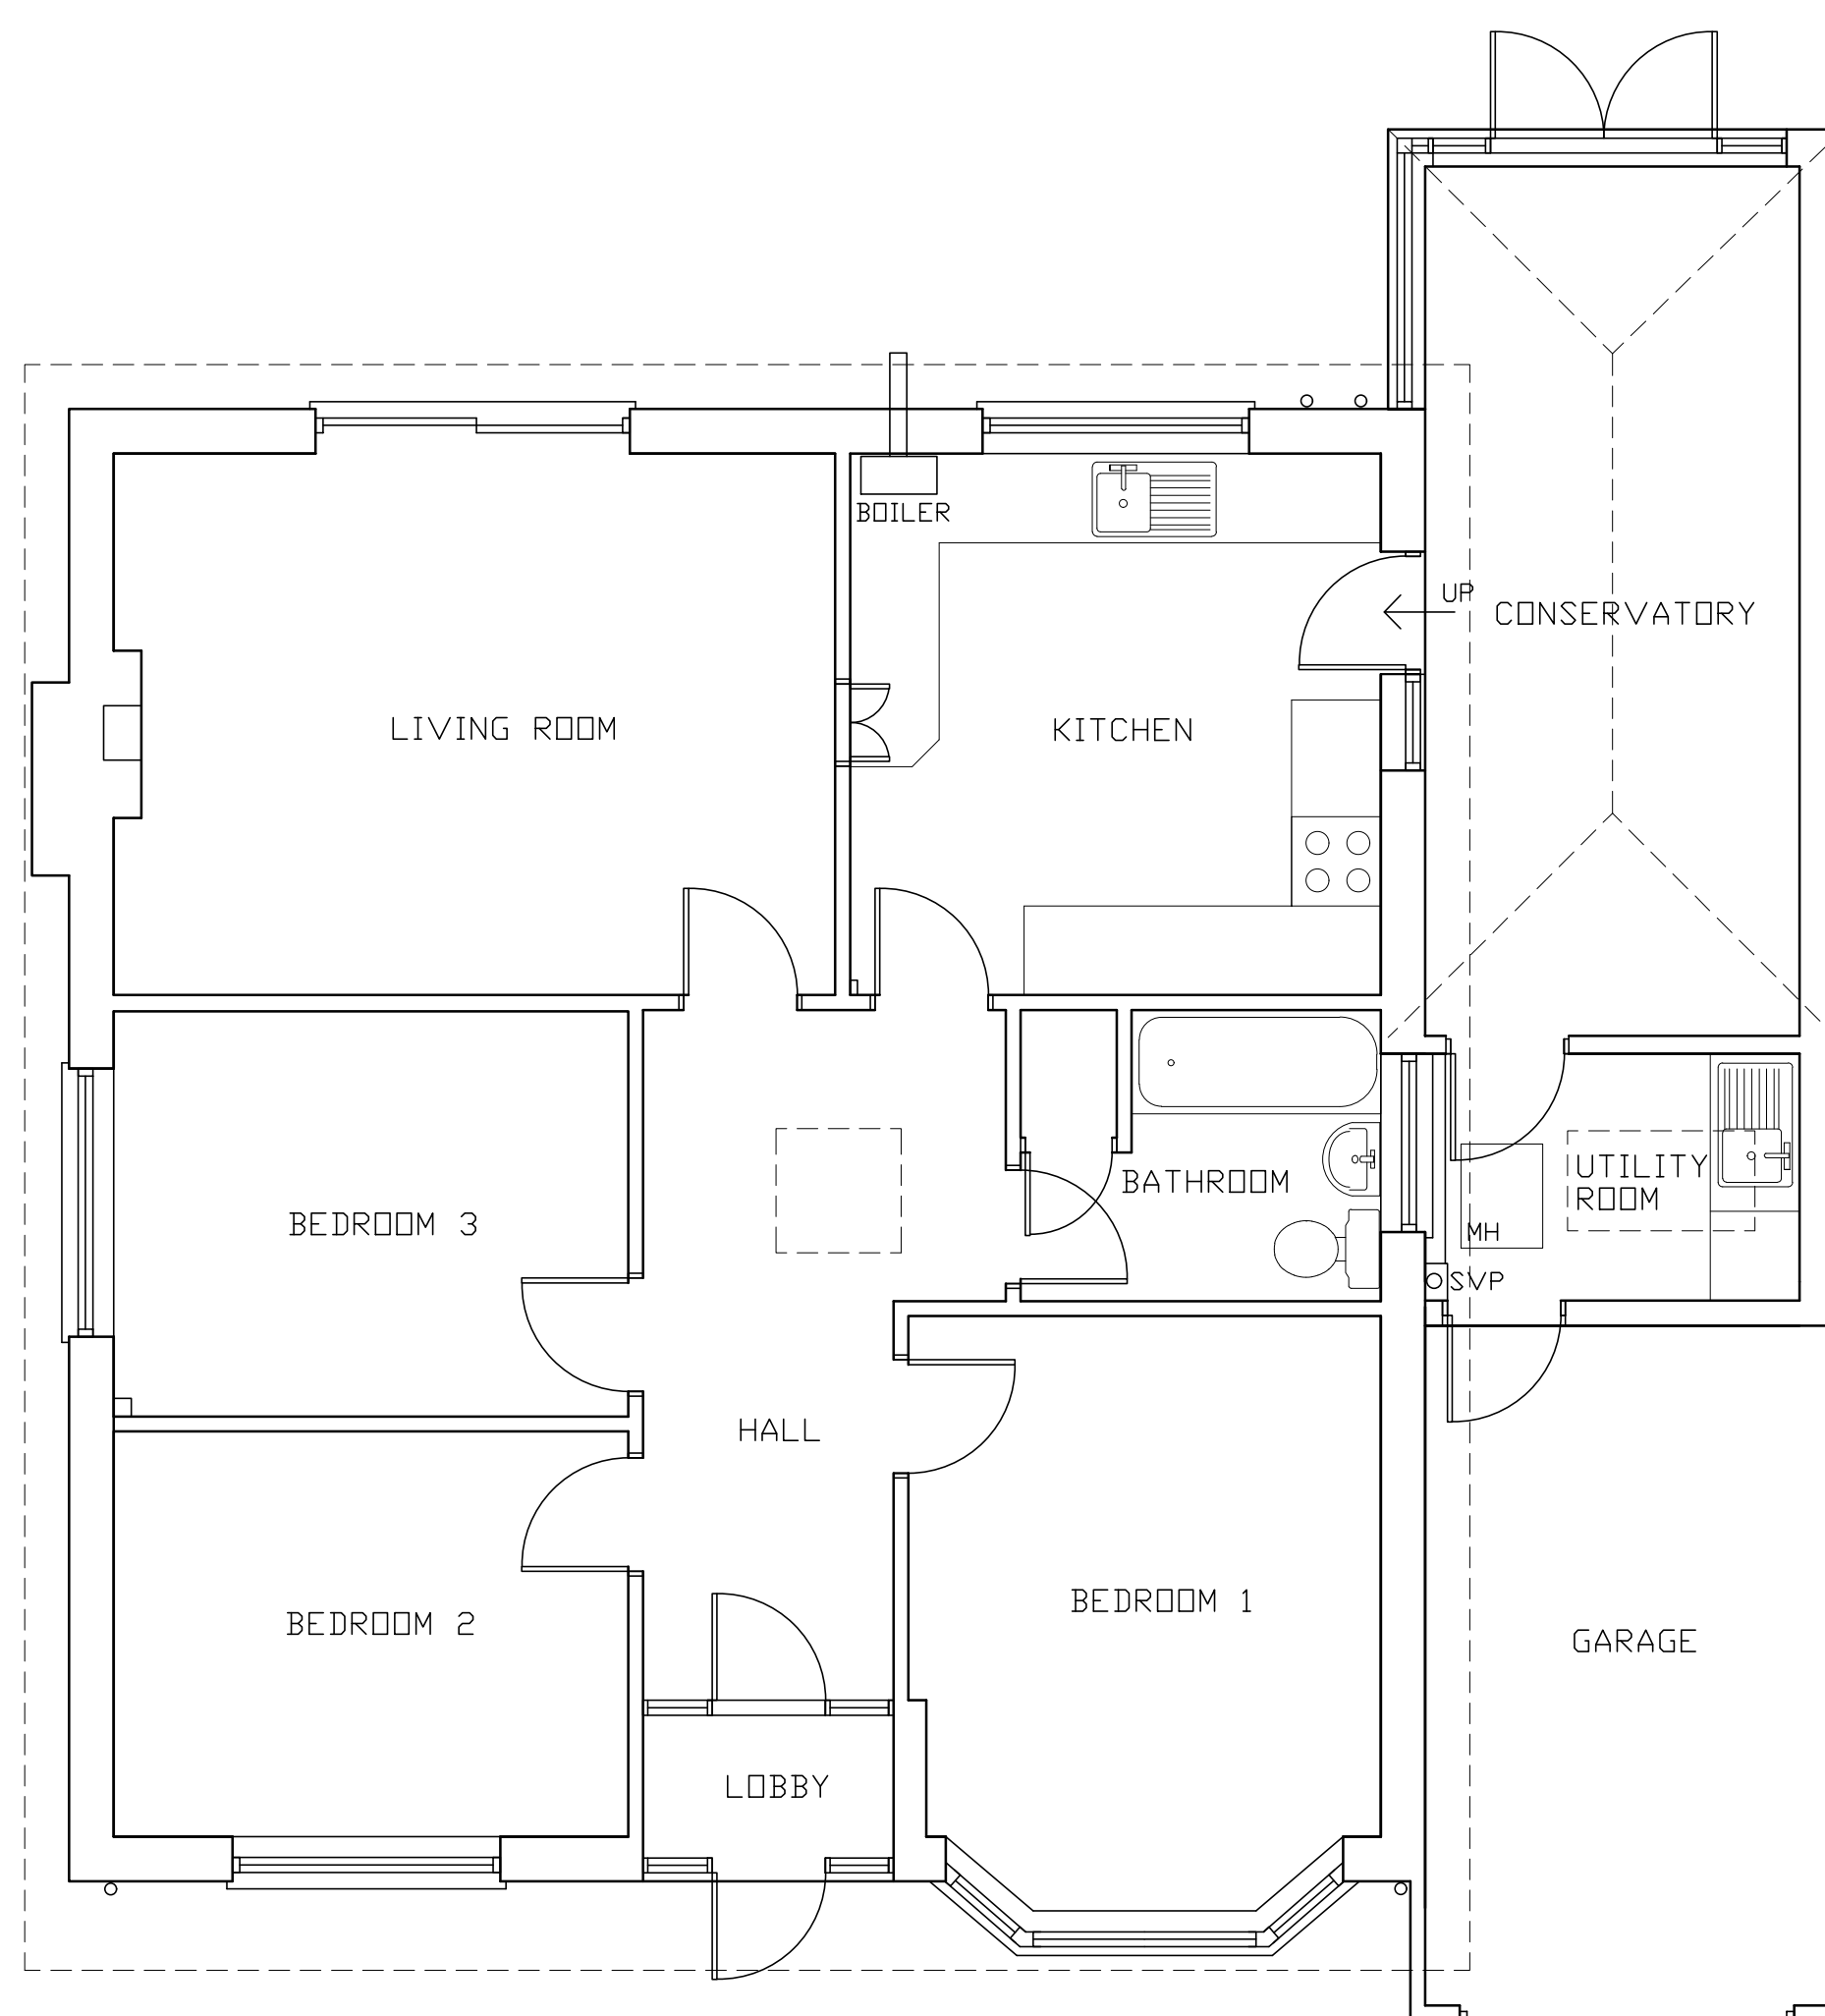

EXISTING GROUND FLOOR PLAN
SCALE 1:50

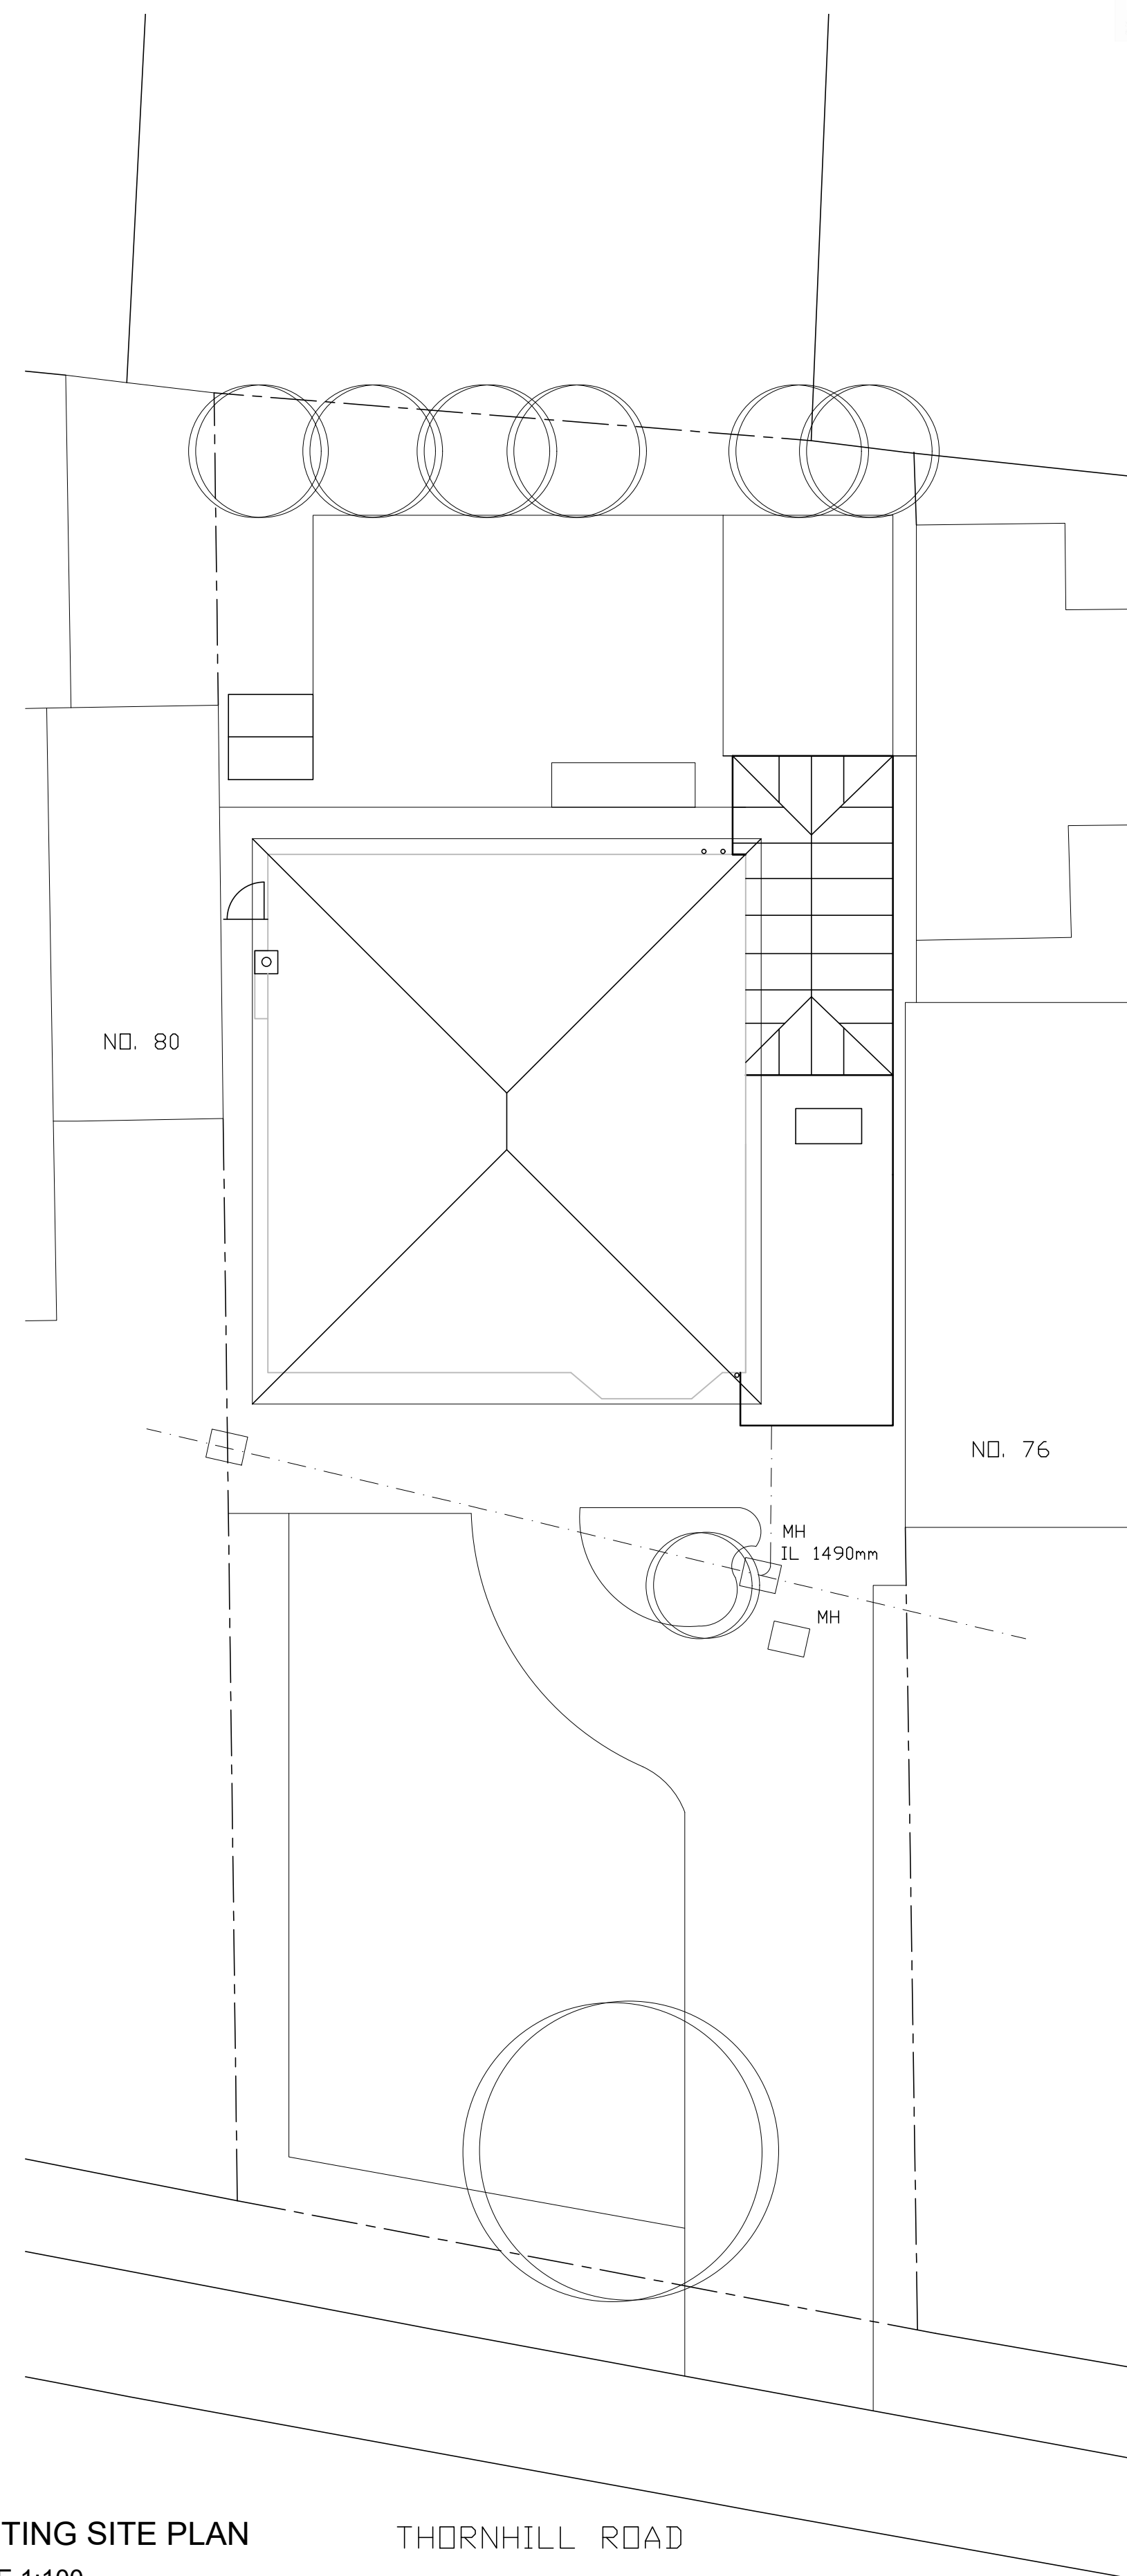

EXISTING SITE PLAN
SCALE 1:100



SITE LOCATION PLAN
SCALE 1:1250

REVISIONS

Richard Clark
CHARTERED ARCHITECTS

Clarks Barn, Bassetsbury Lane, High Wycombe, Bucks HP11 1QX
T 01494 888000 F 01494 888008 E RICClark@richardclarkarchitects.co.uk

CONTRACT
78 THORNHILL ROAD
HILLINGDON
UXBRIDGE
UB10 8SH

CLIENT
MR AND MRS C MARCHAND

DRAWING
RECORD SURVEY

DRAWN
JP
SCALE
as shown @ A1 1987/SUR

DATE
SEPT 22
JOB / DRWG No
COPYRIGHT

