




0 1m 2m 5m 10m 20m
SCALE BAR 1:100

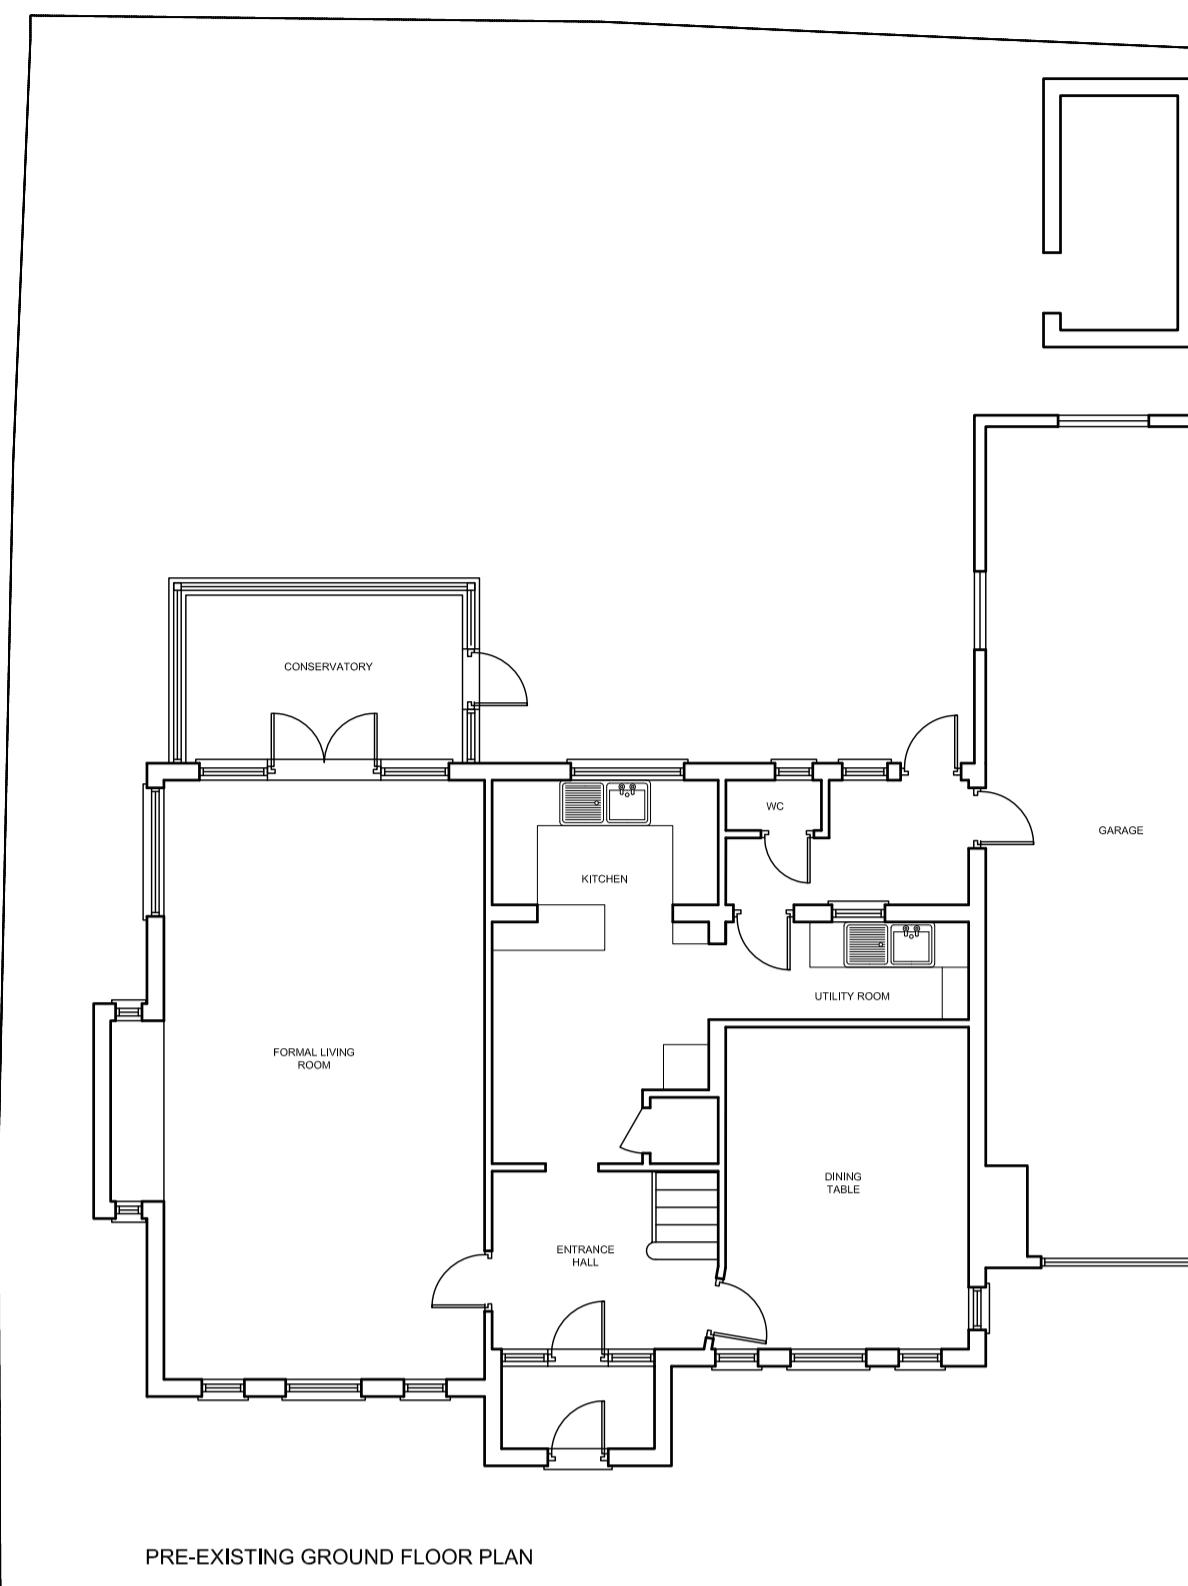

PRE-EXISTING GROUND FLOOR PLAN

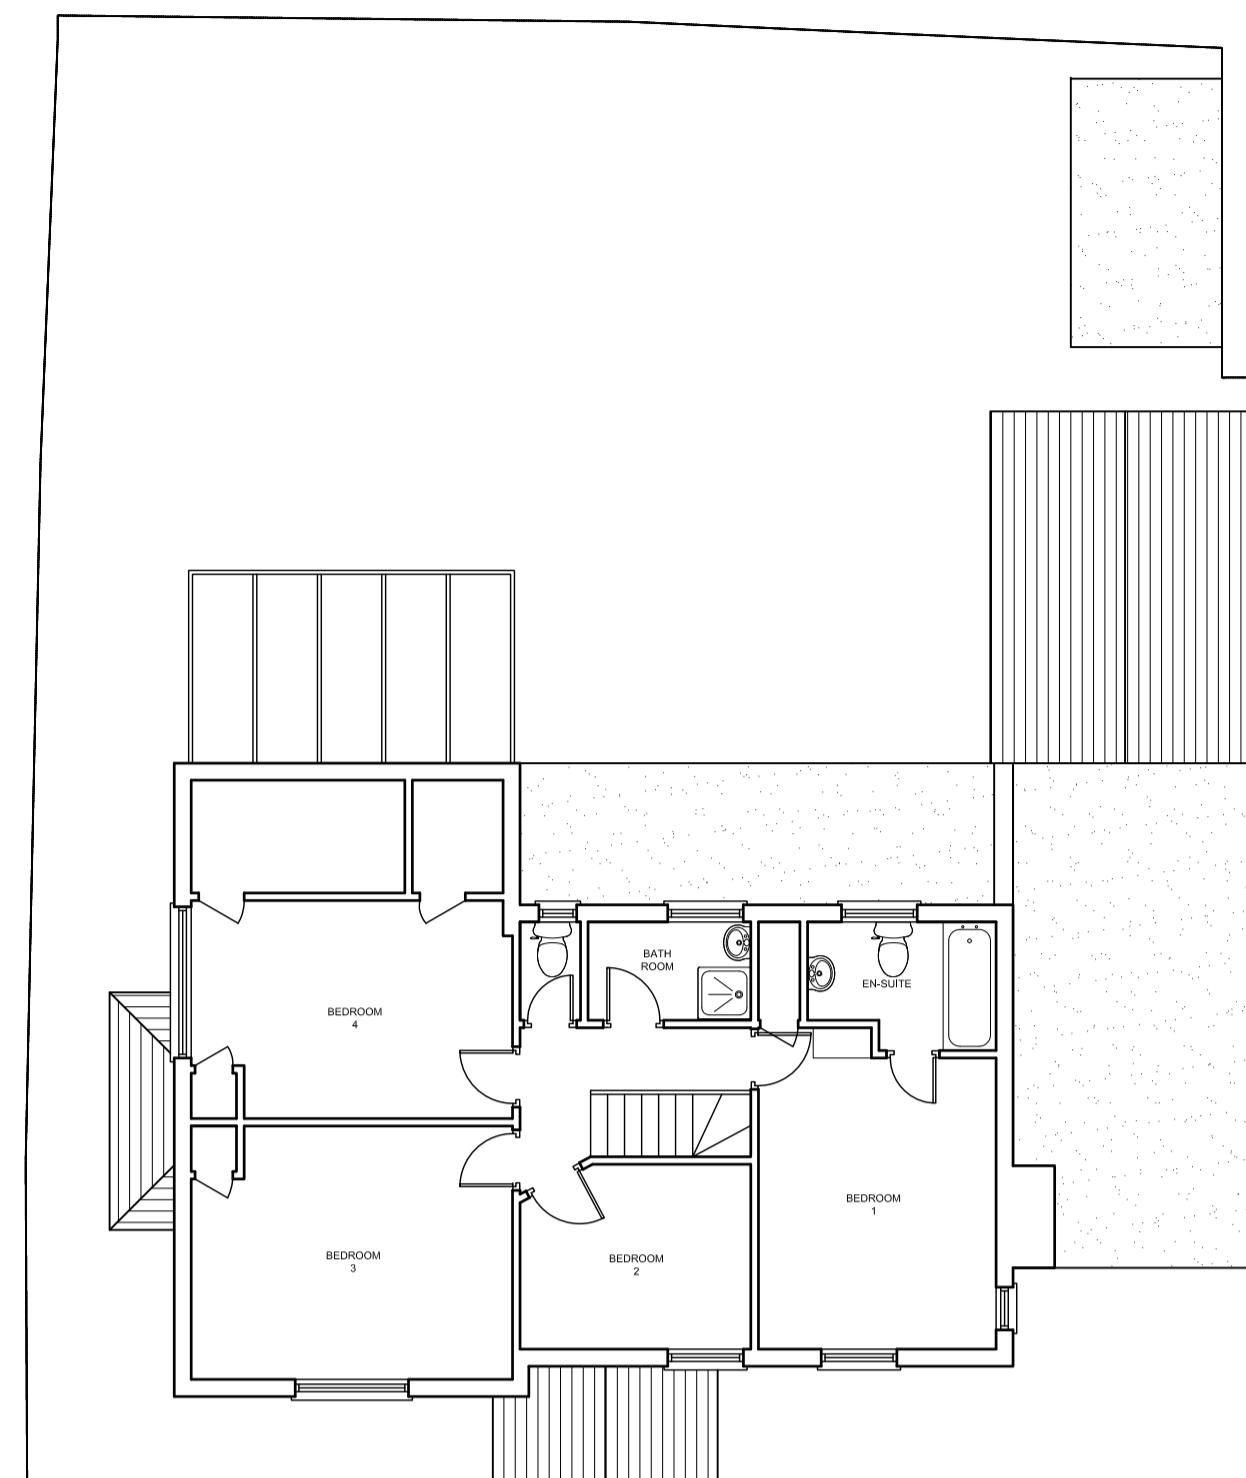

PRE-EXISTING FIRST FLOOR PLAN

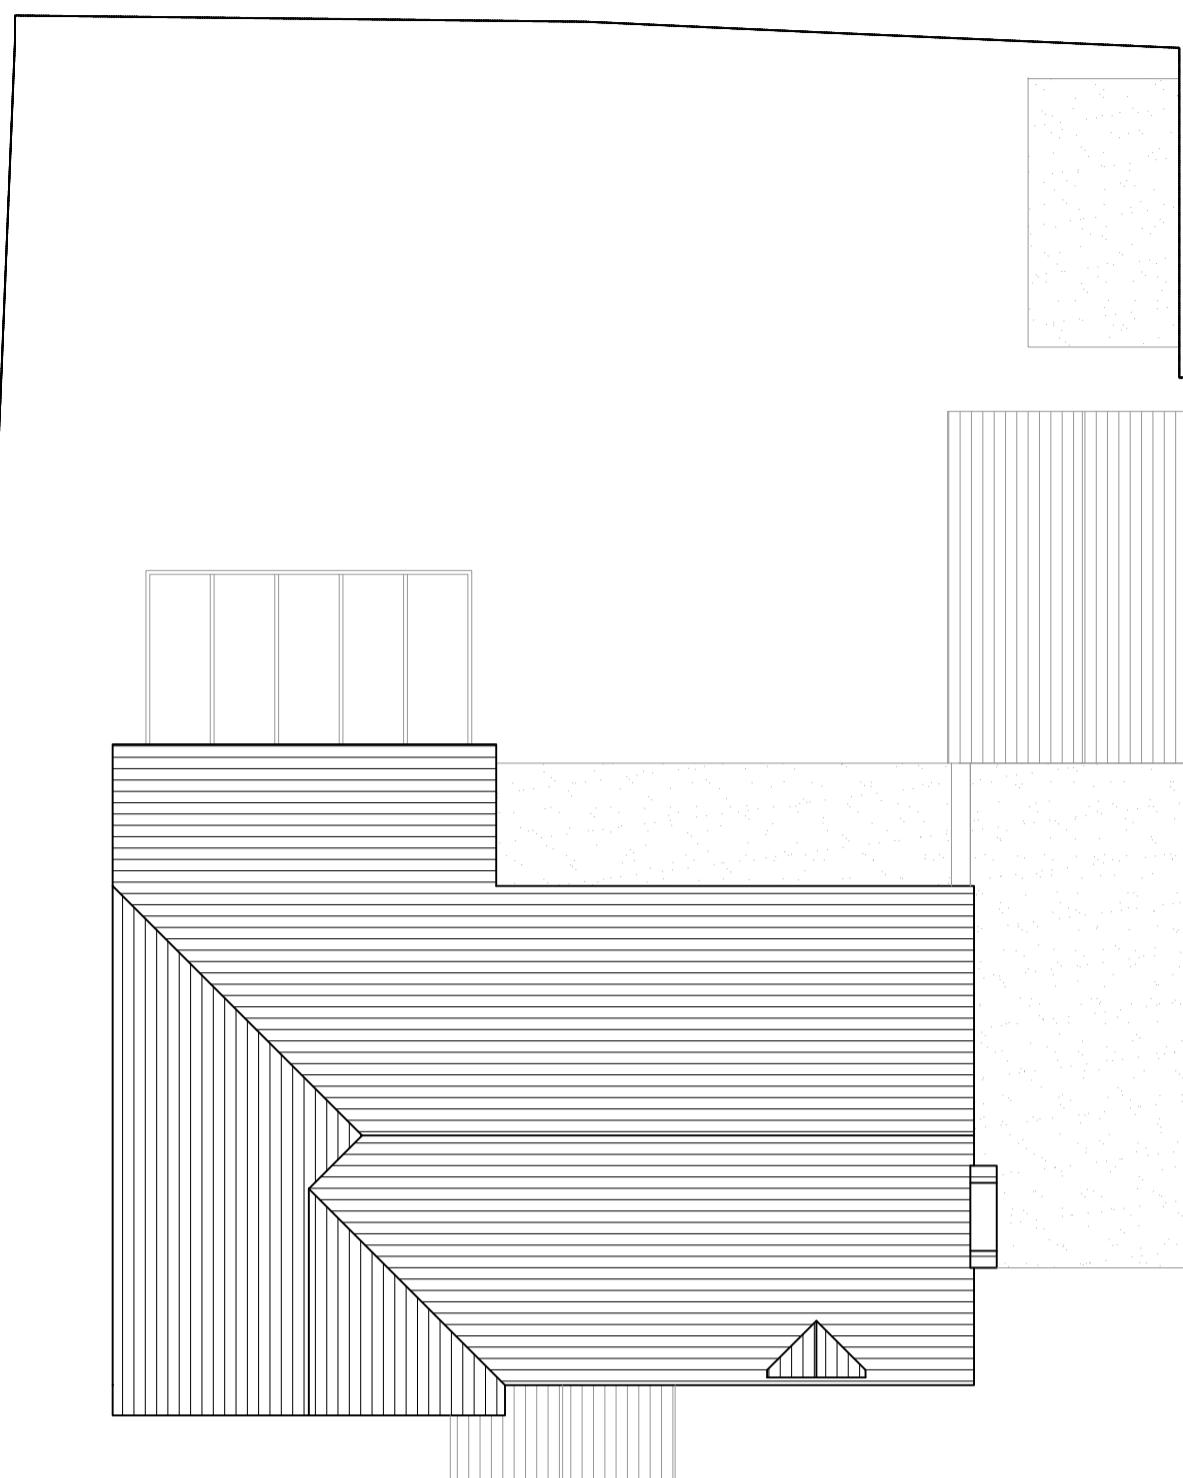

PRE-EXISTING ROOF PLAN



LOCATION PLAN
SCALE 1:1250




PRE-EXISTING FRONT ELEVATION



PRE-EXISTING SIDE ELEVATION



PRE-EXISTING REAR ELEVATION

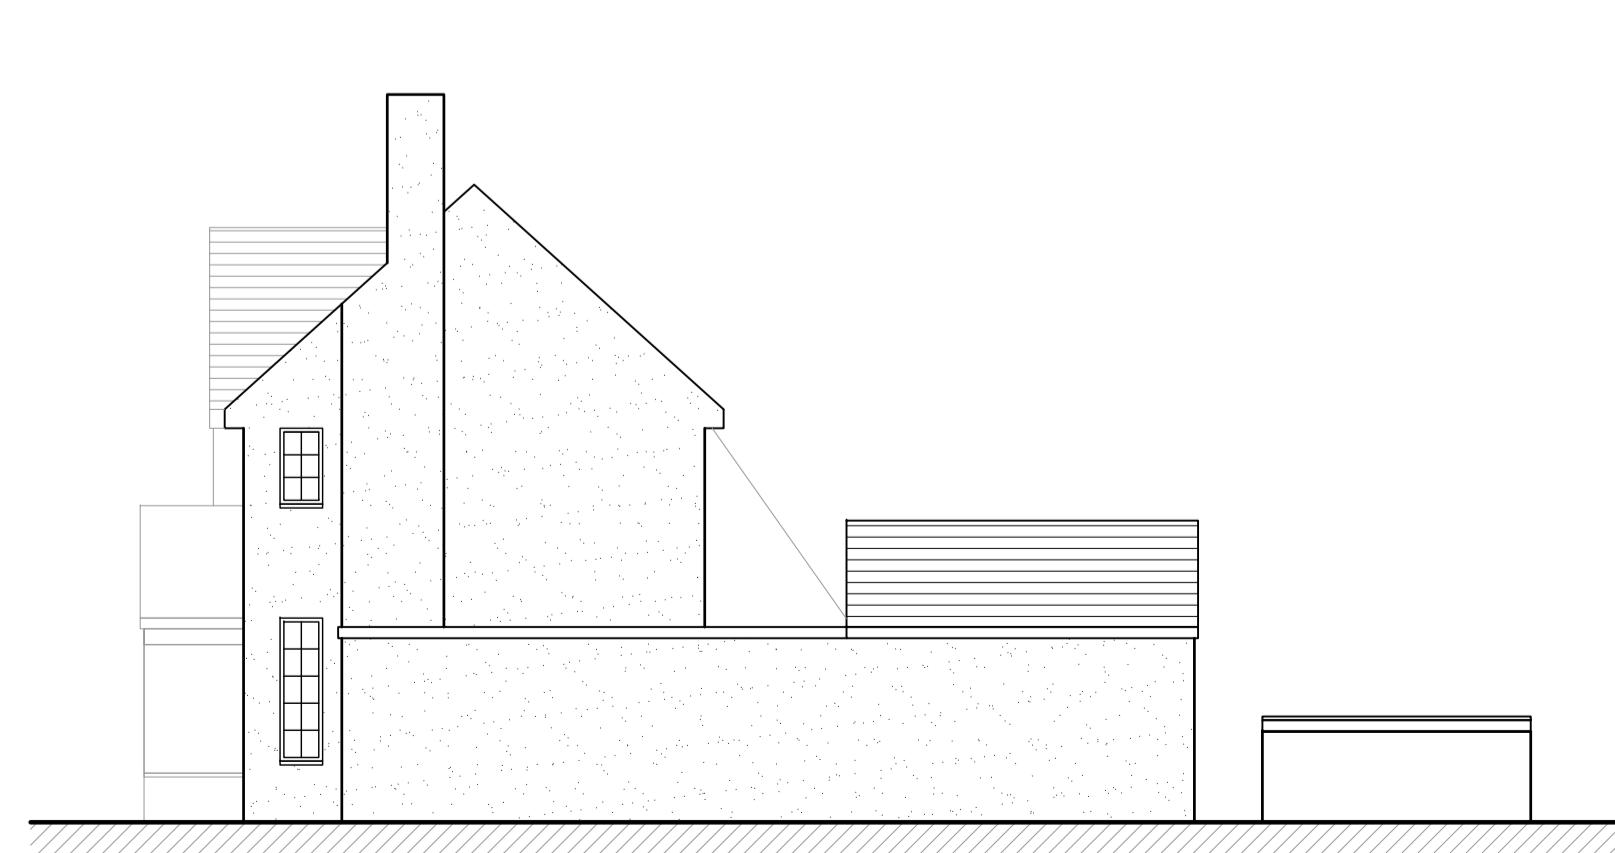

PRE-EXISTING SIDE ELEVATION

-	-	-	-
Rev	Date	Description	Init.

MR & MRS SHAH

Project Title
PROPOSED NEW DWELLING (RETROSPECTIVE)

28 MOOR PARK ROAD, NORTHWOOD, HA6 2DJ
Drawing Title

EXISTING PLANS AND ELEVATIONS

Cad File	Sheet Size	Scale
P005	A1	1:100
Drawn by	Drawing Date	Approved by
BR	JAN 2024	NJ
Project No.	Drawing No.	Revision
1594	P201	-

**Juttlia
Architects**
24 High Street Rubelip
Middlesex HA4 7AR
01933 840077 | 01933 840078
info@juttlia-architects.com
juttlia-architects.com

This drawing is property of Juttlia Architects Ltd © and must not be copied or otherwise reproduced. All dimensions must be checked on site before commencing work. No dimensions to be scaled from this drawing. This drawing was produced using AutoCad 2016.

PLANNING ISSUE