




EXISTING GROUND FLOOR PLAN 1:50

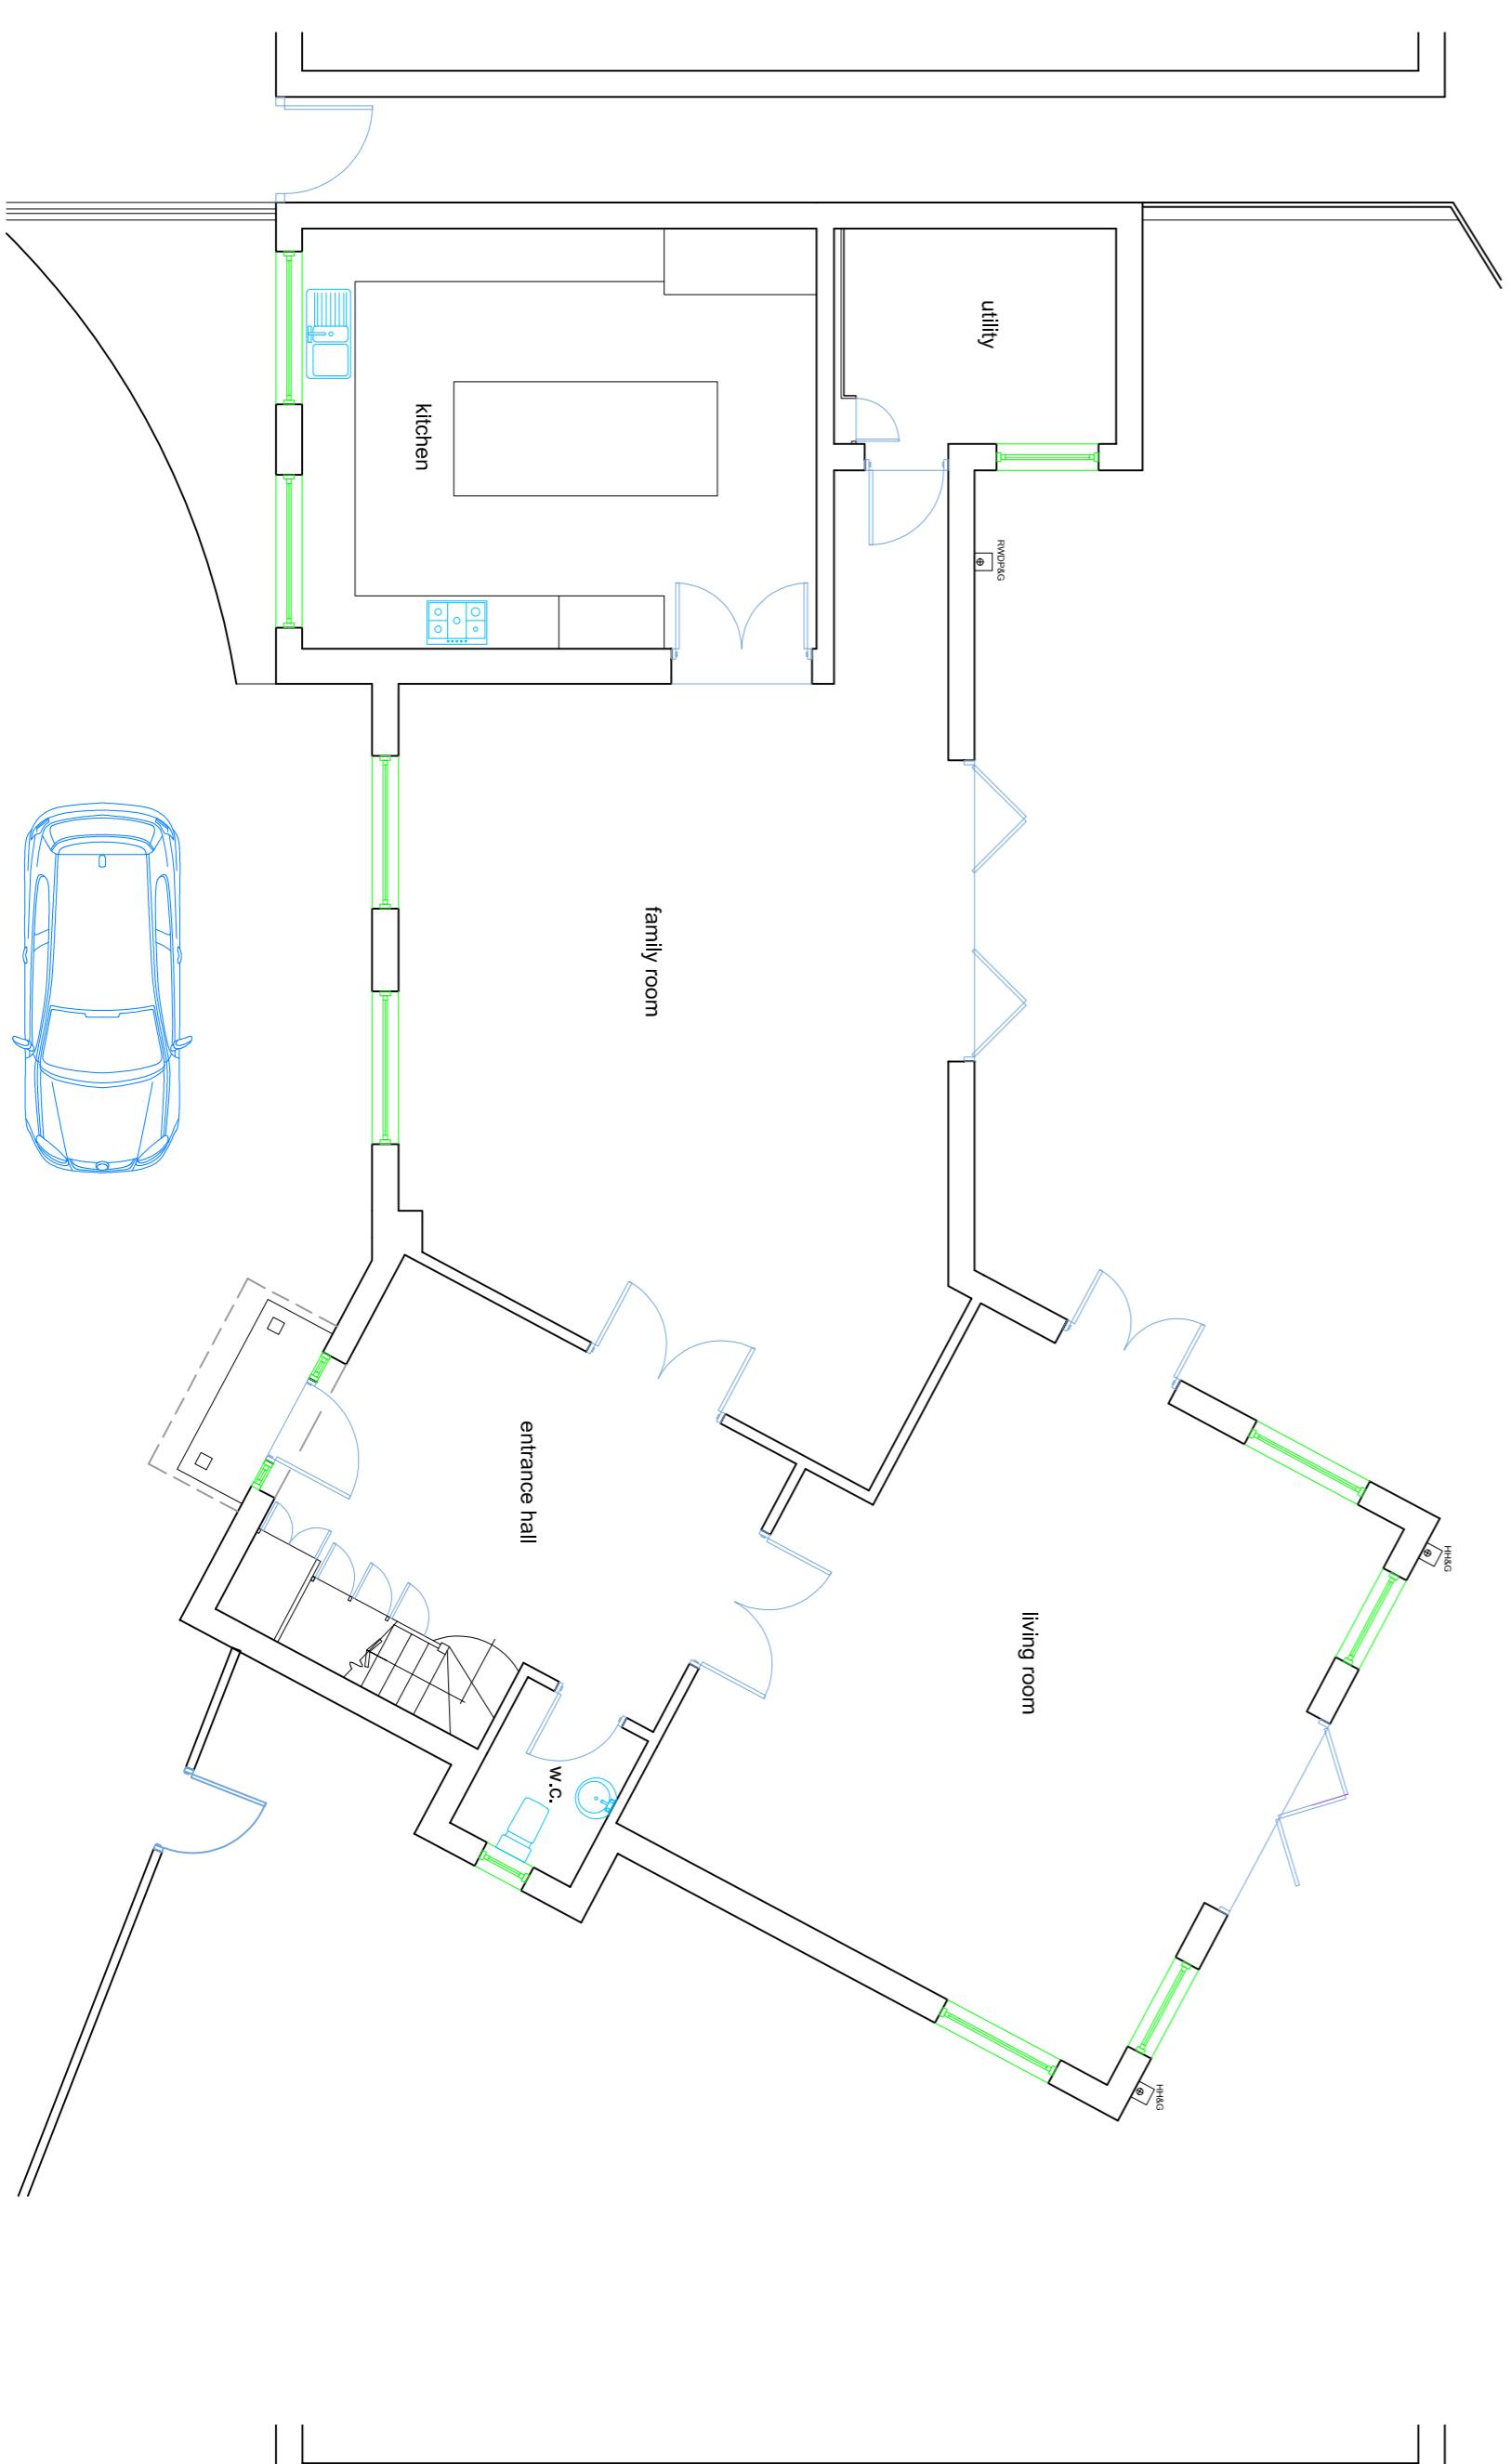

PROPOSED GROUND FLOOR PLAN 1:50

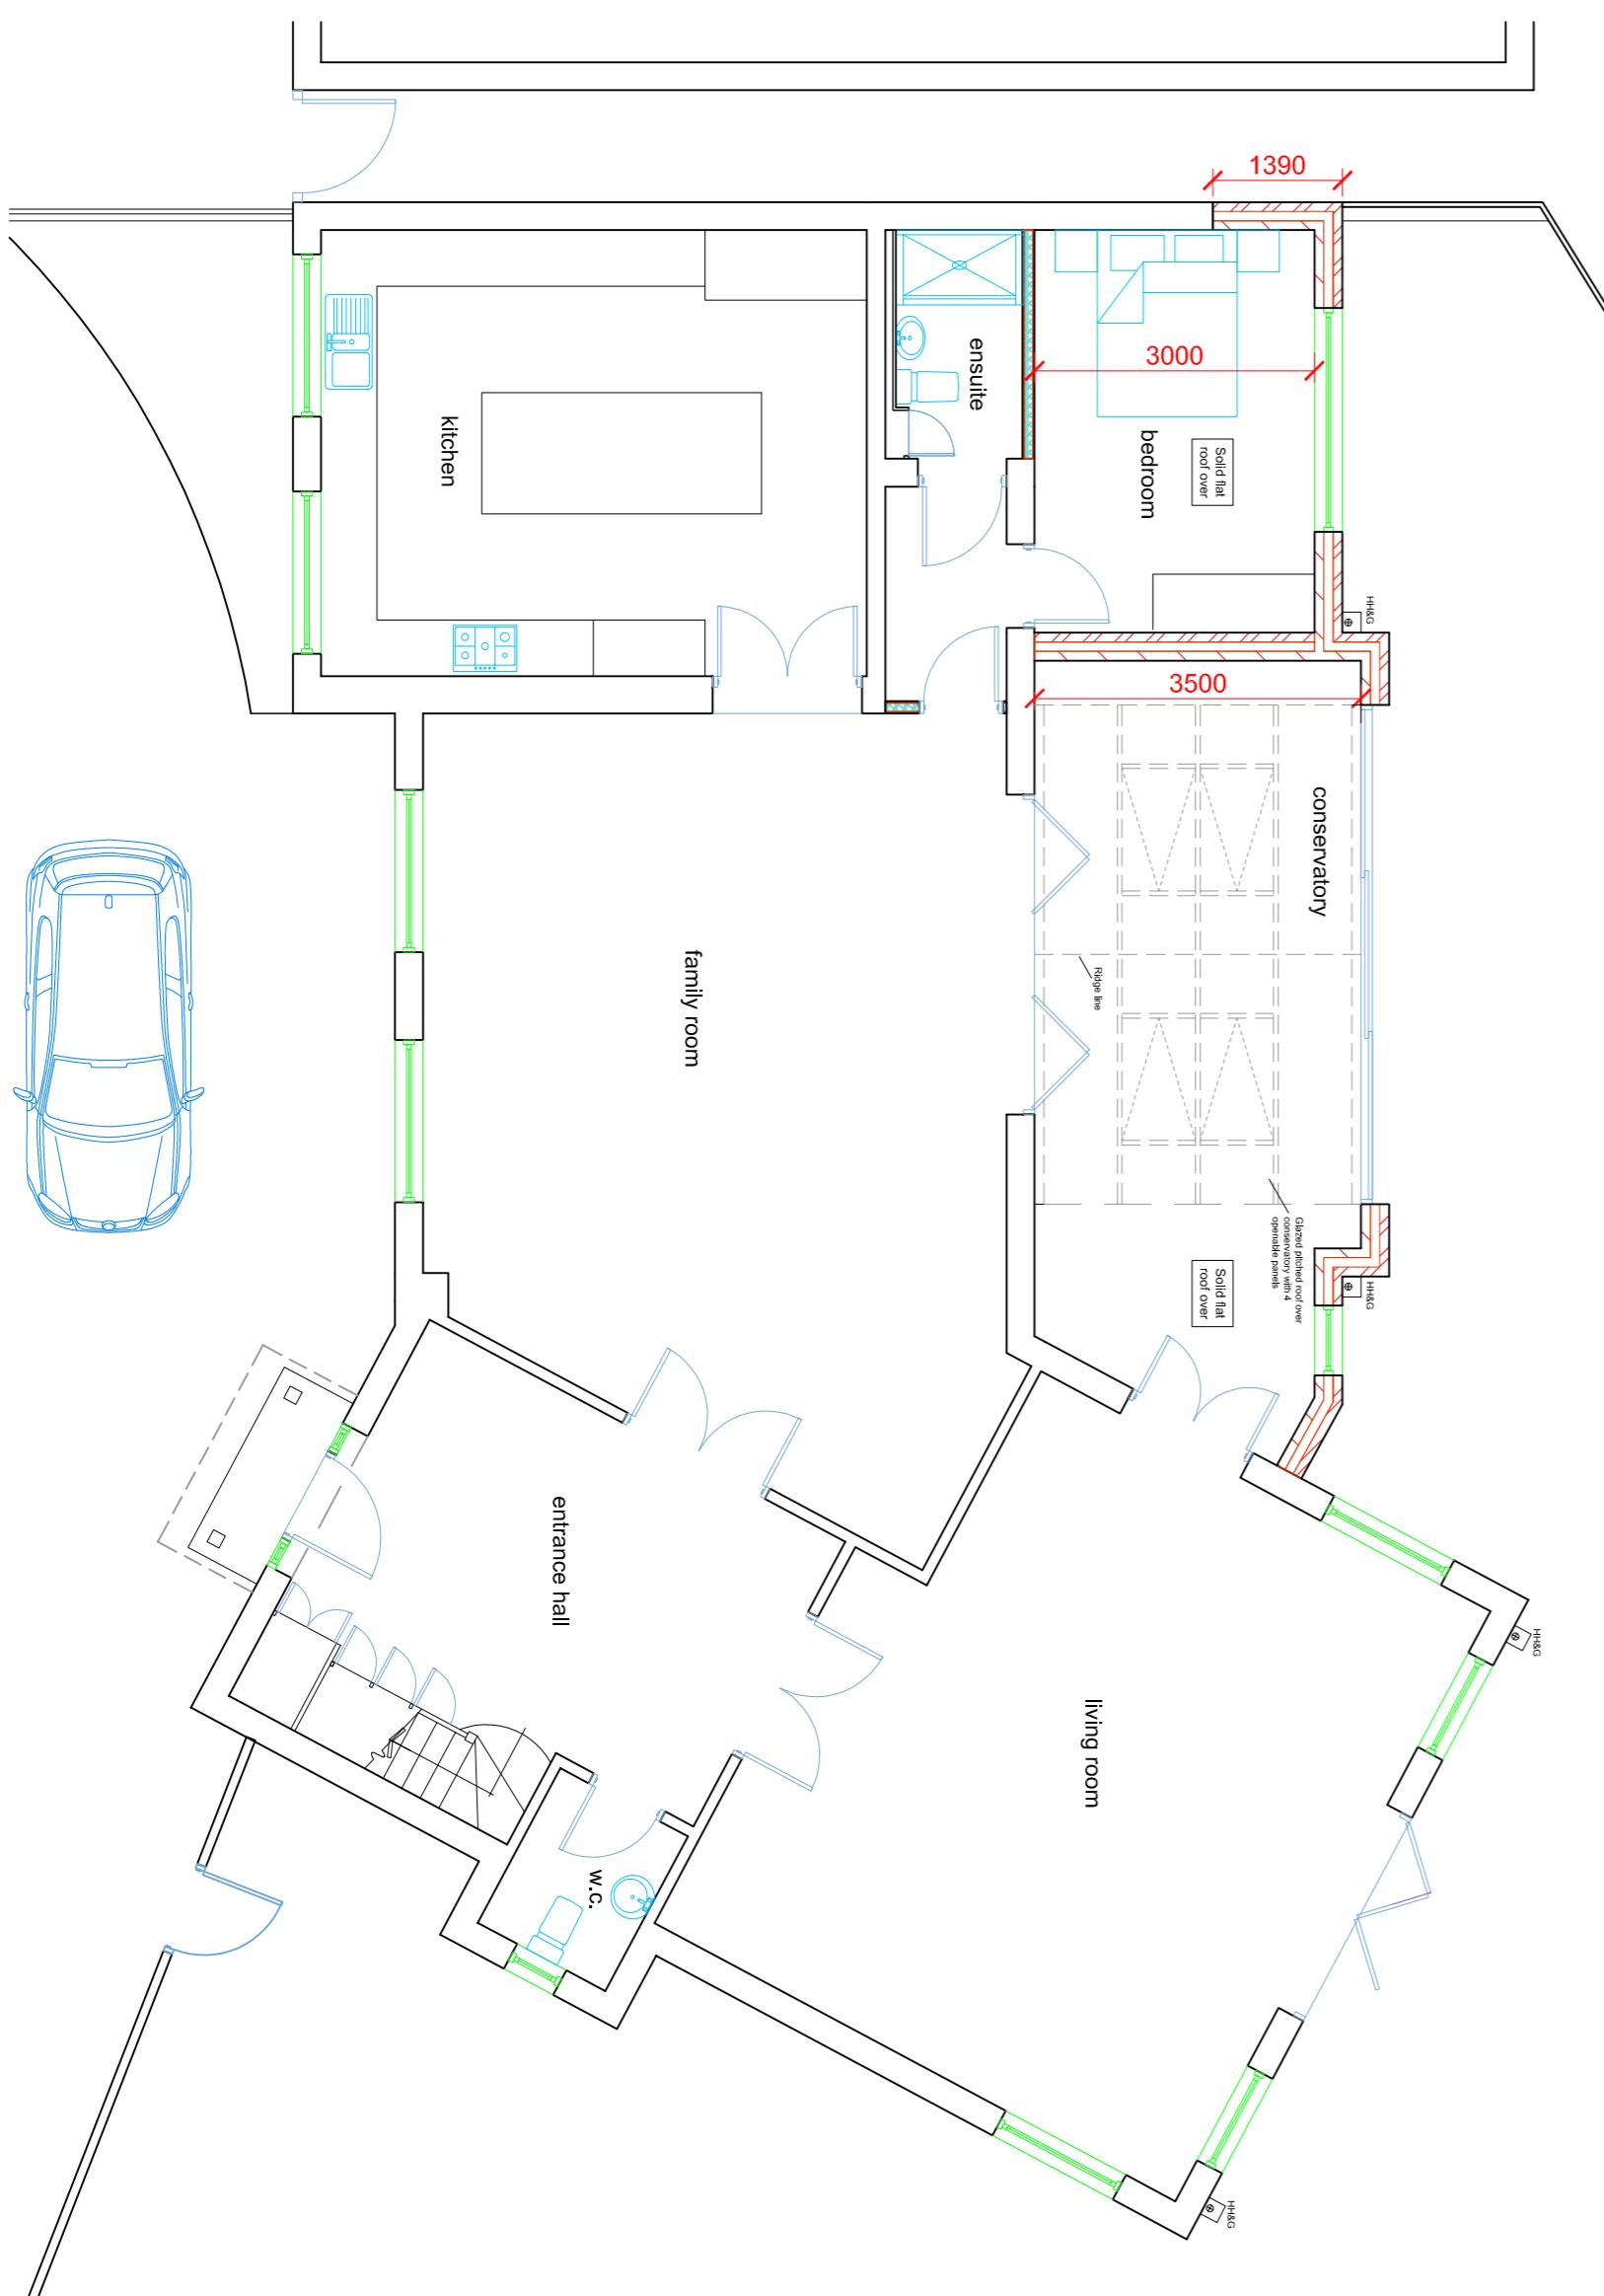

LOCATION PLAN 1:1250

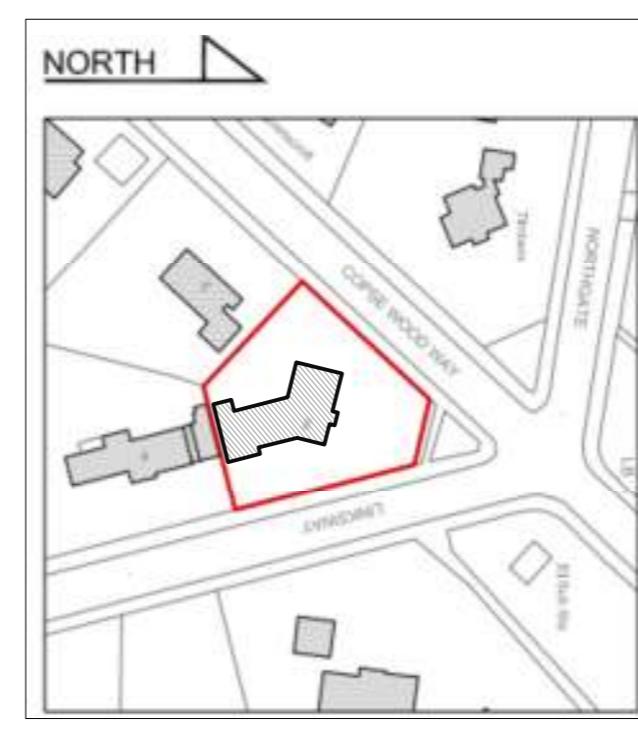

Scale 1:1250 200 100 50
Drawing No. A2
Date MAY 2002
Drawn By NRH


Drawing Title EXISTING & PROPOSED PLANS
AND ELEVATIONS

Job Title Rear Extension and Conservatory at
2 Lintsway
Northwood
HA6 2XB


Client Mr & Mrs Saluja

Chartered Surveyors & Architects
12 Rustling Road
Greenford
Middlesex
UB6 5QN
email: enquiries@shandsassociates.co.uk

EXISTING ELEVATIONS 1:100
REAR

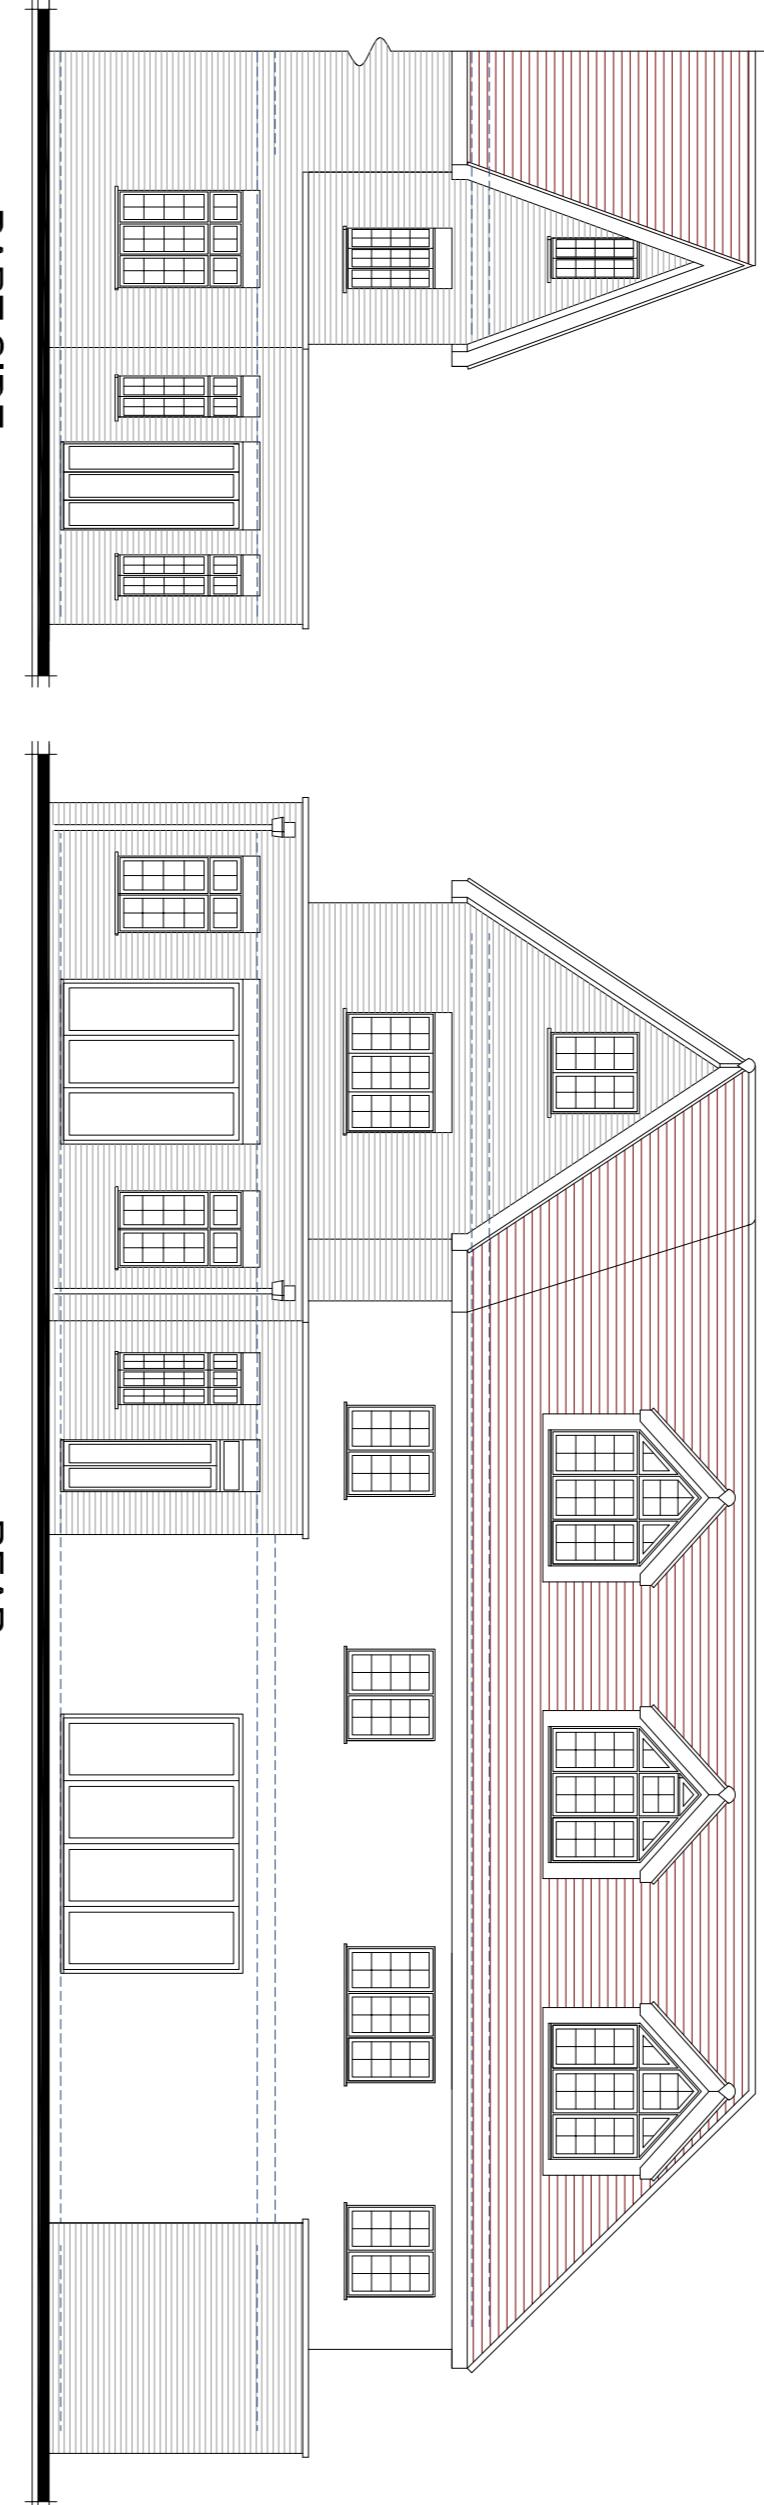


PART SIDE

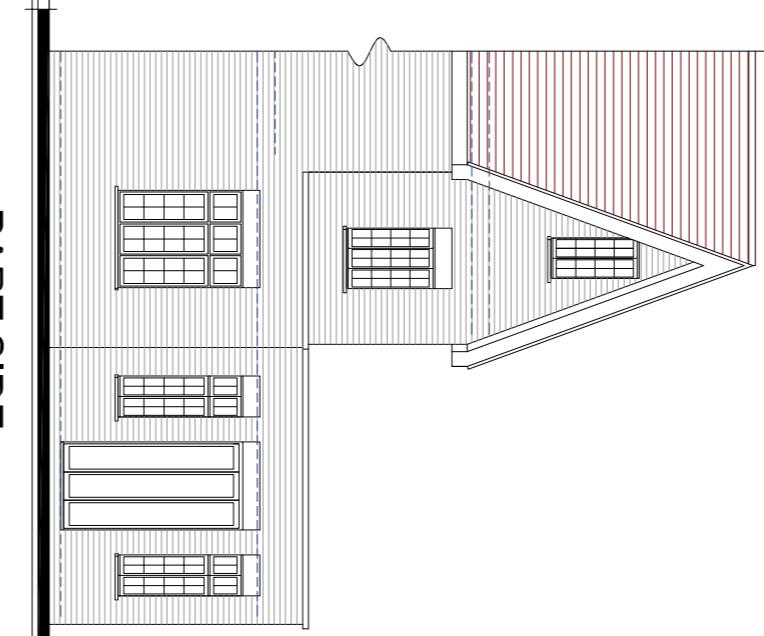


PROPOSED ELEVATIONS 1:100
REAR




PART SIDE

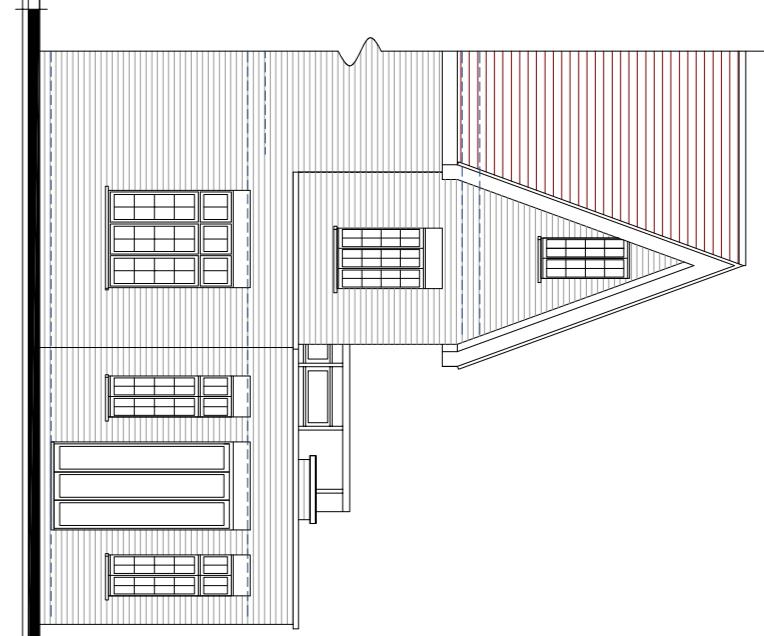

PART SIDE

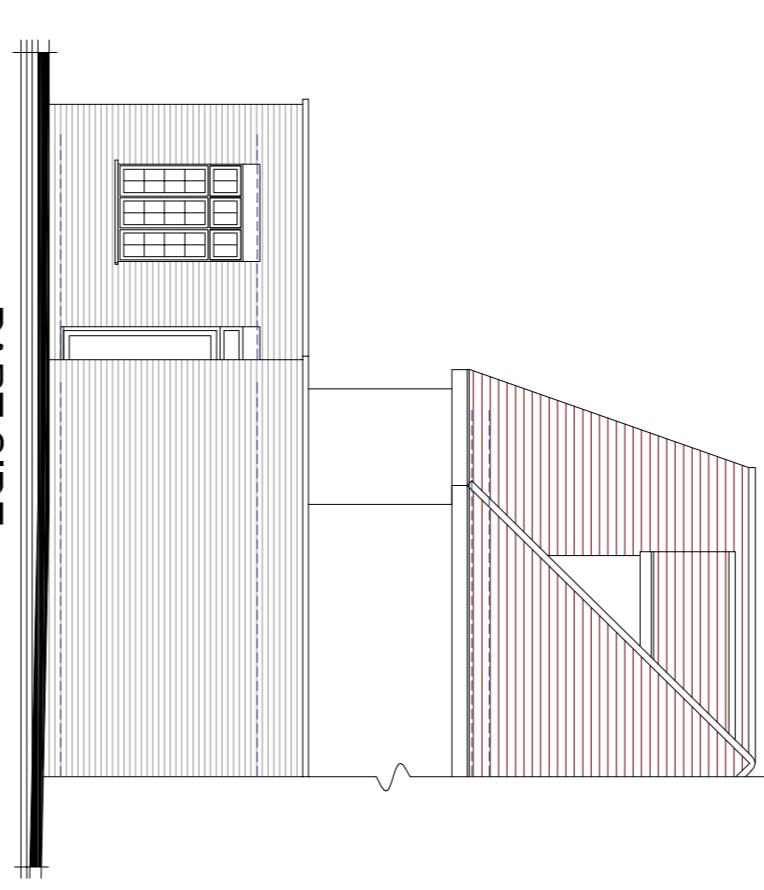

EXISTING SITE PLAN 1:200

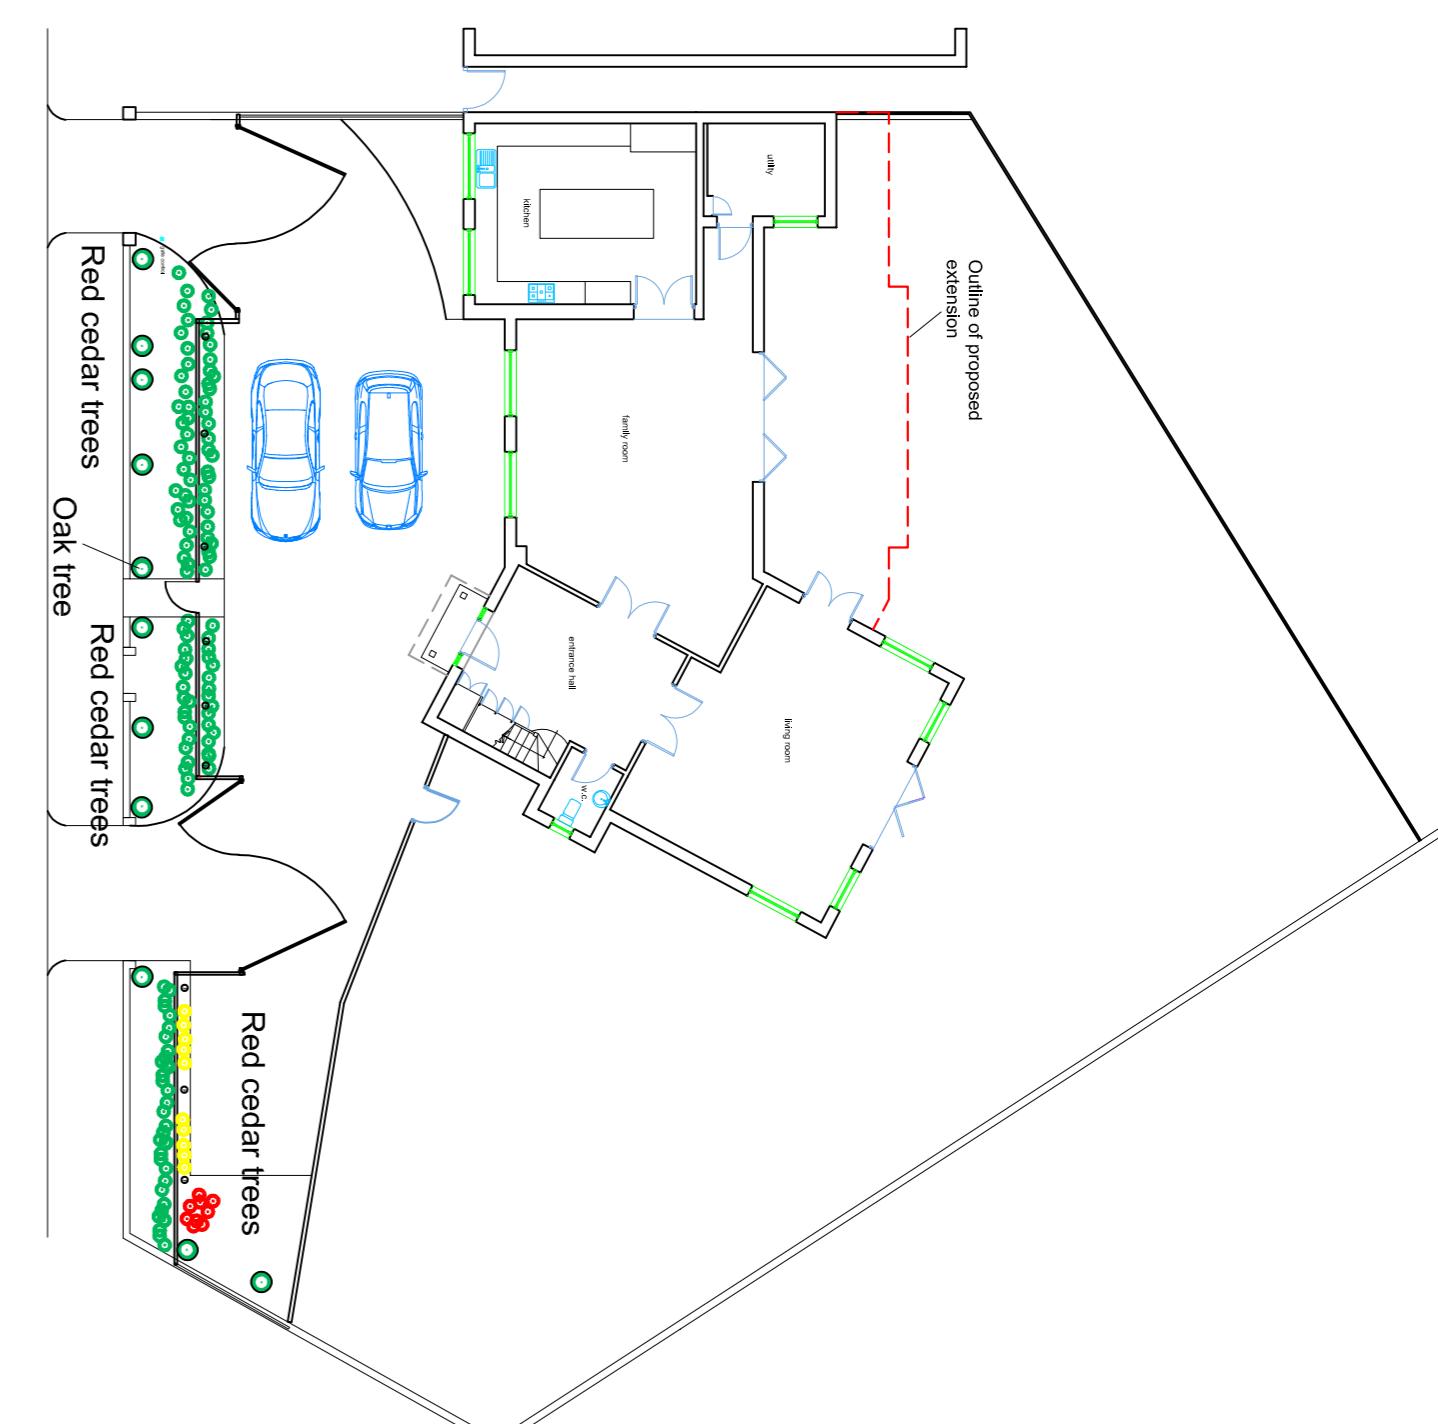

Notes:
All dimensions must be checked on site and not scaled
from this drawing