


EXISTING GROUND FLOOR PLAN 1:100

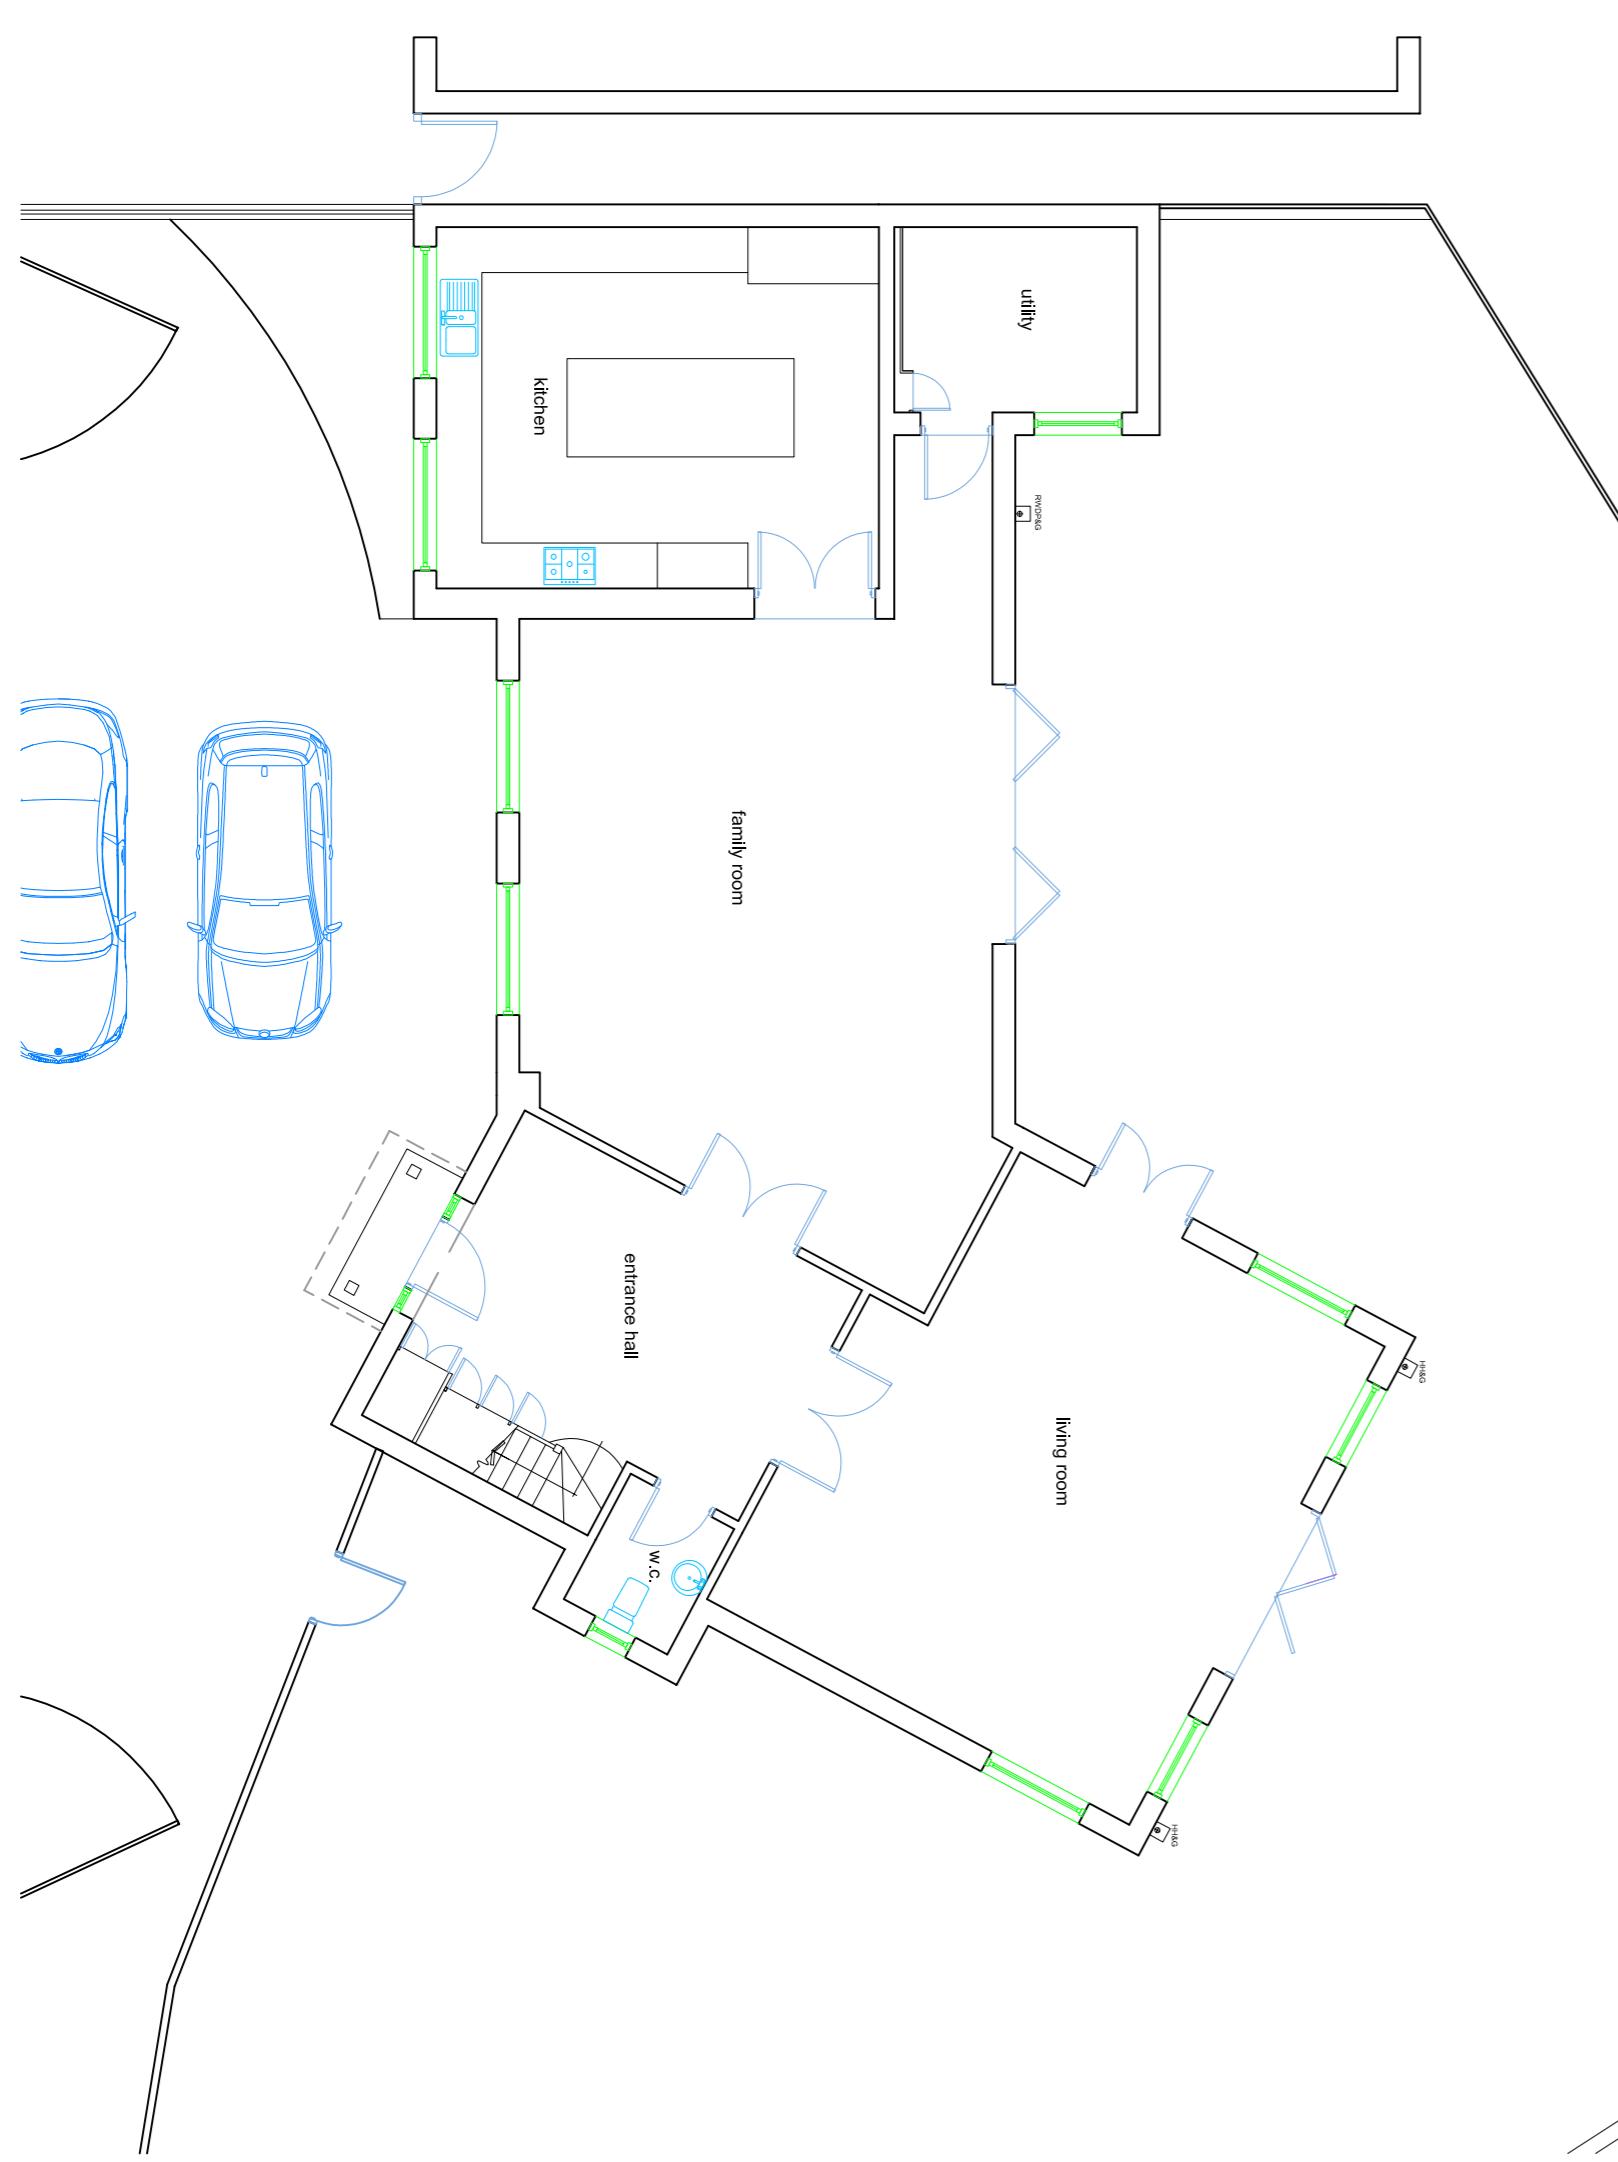


EXISTING ELEVATIONS 1:100




PROPOSED ELEVATIONS 1:100




PROPOSED GROUND FLOOR PLAN 1:100

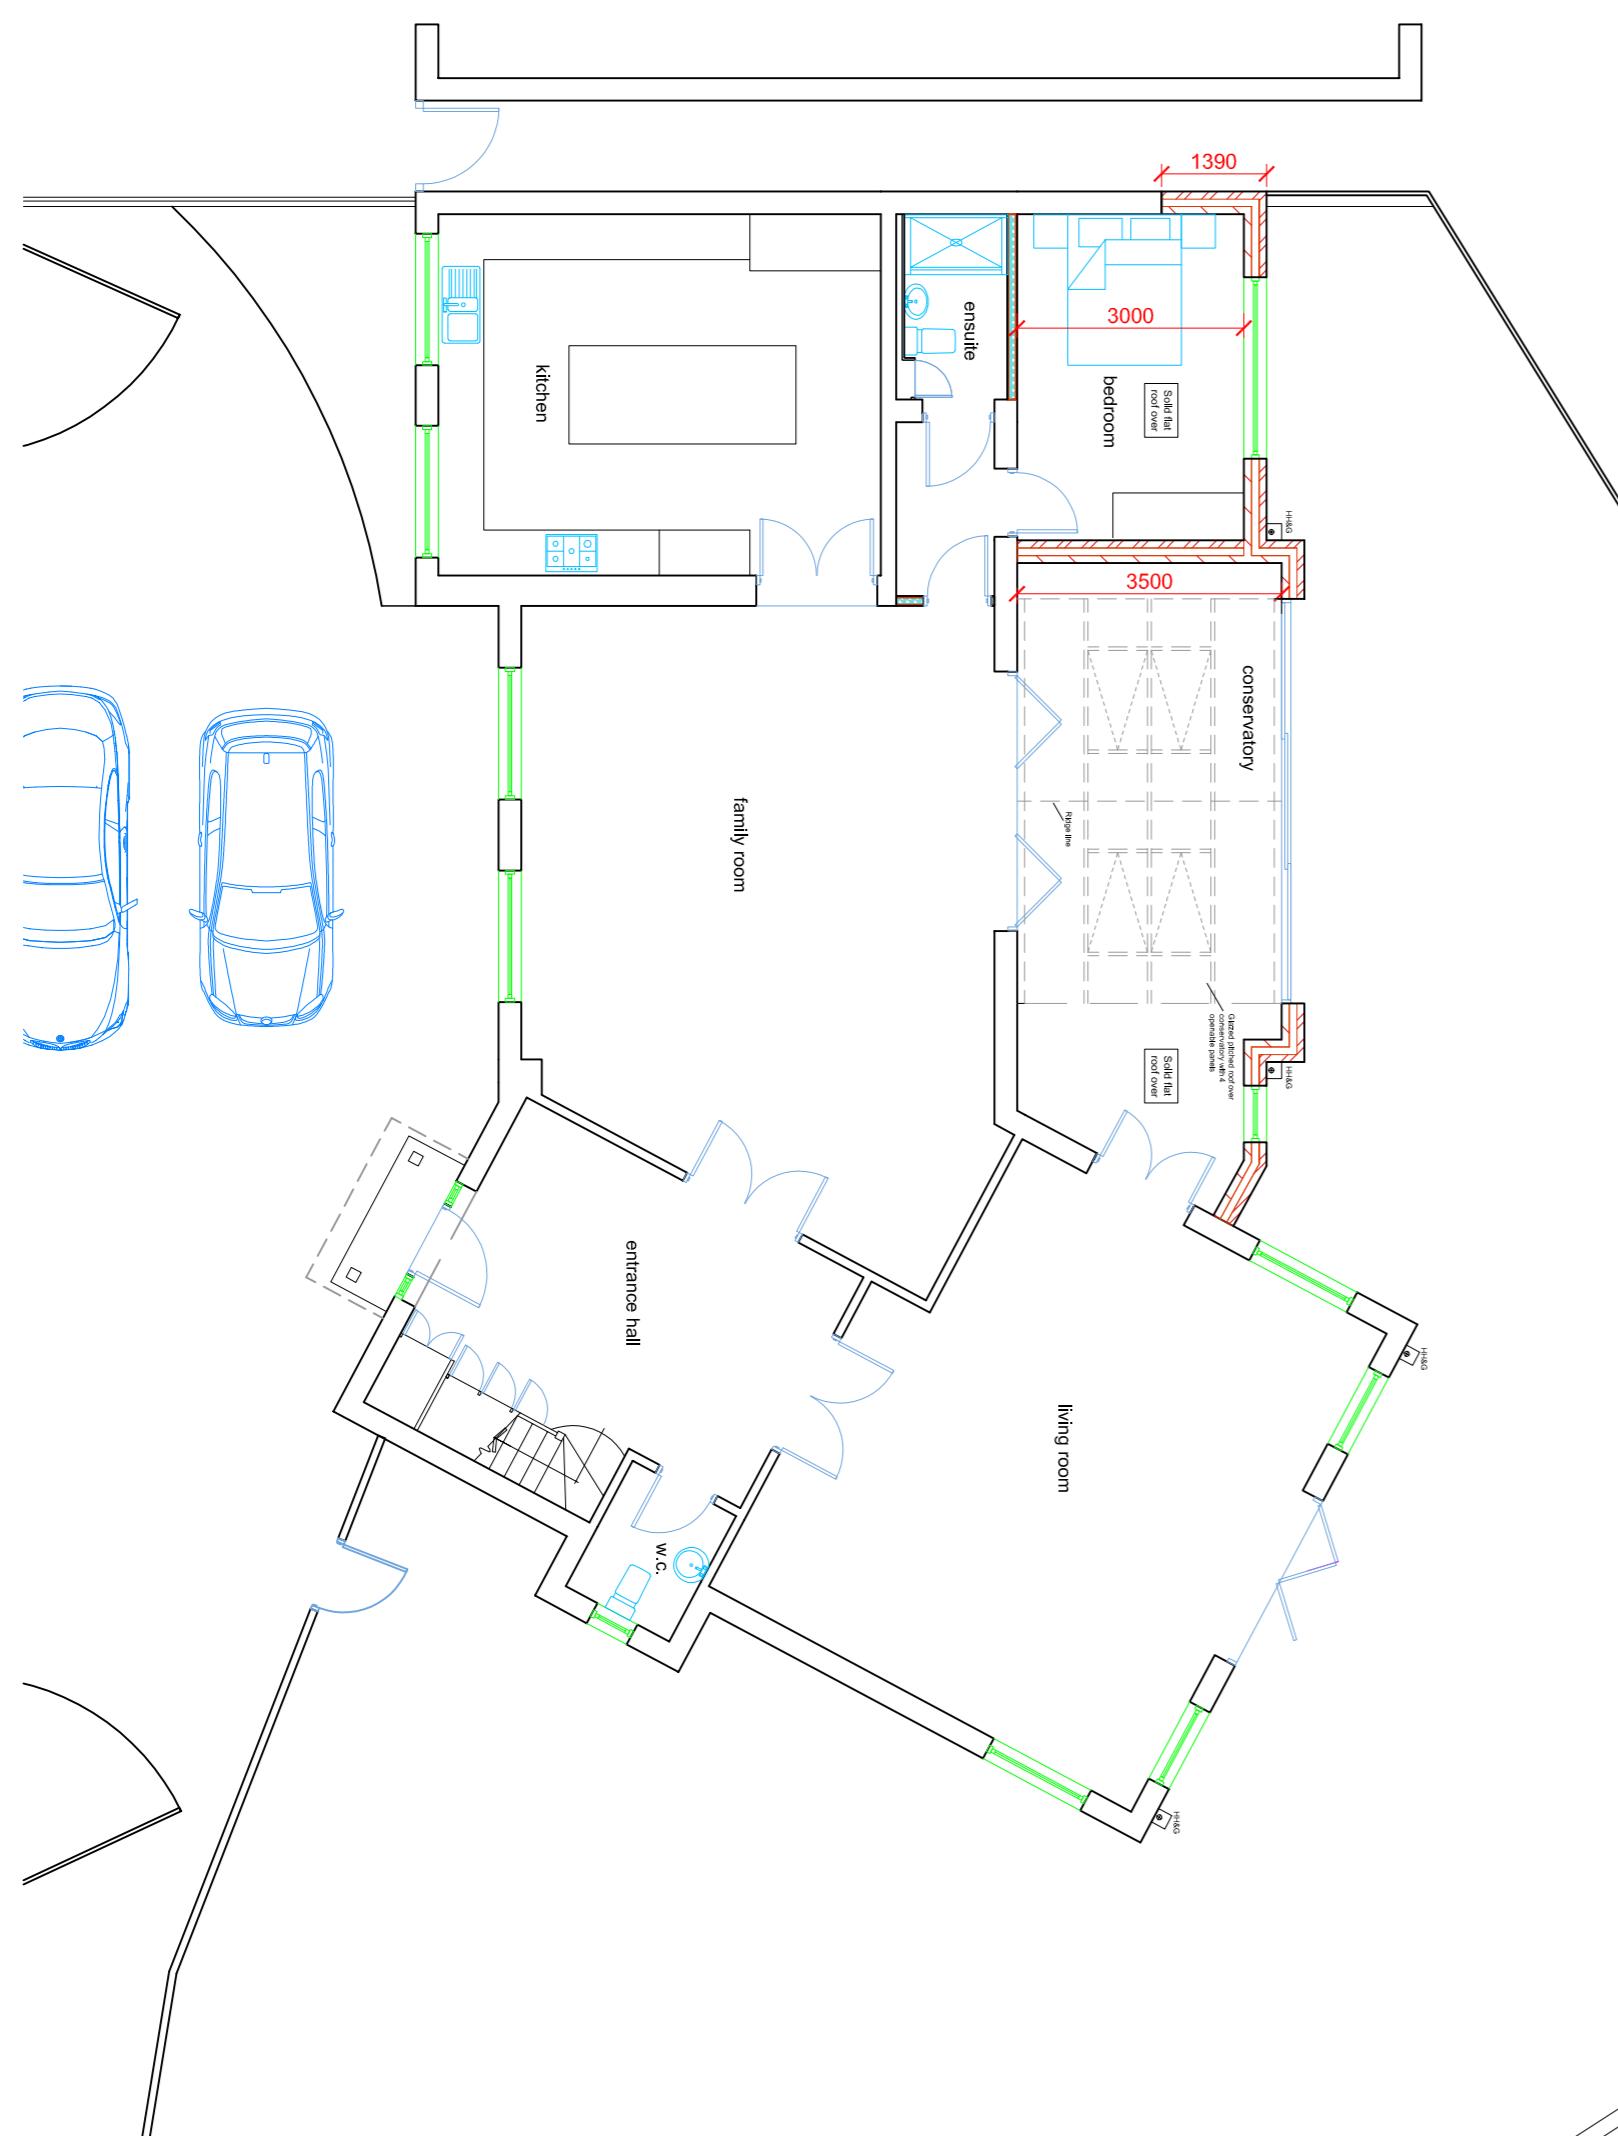

LOCATION PLAN 1:1250

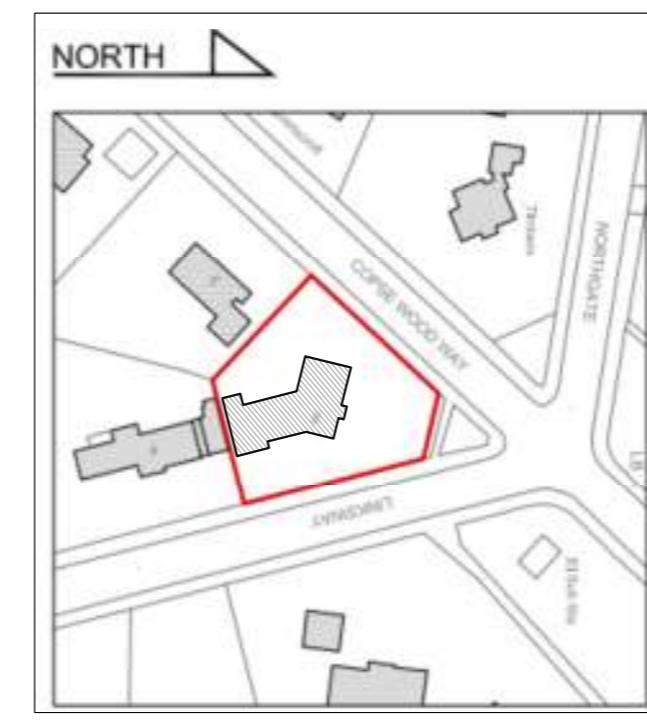

EXISTING SITE PLAN 1:200

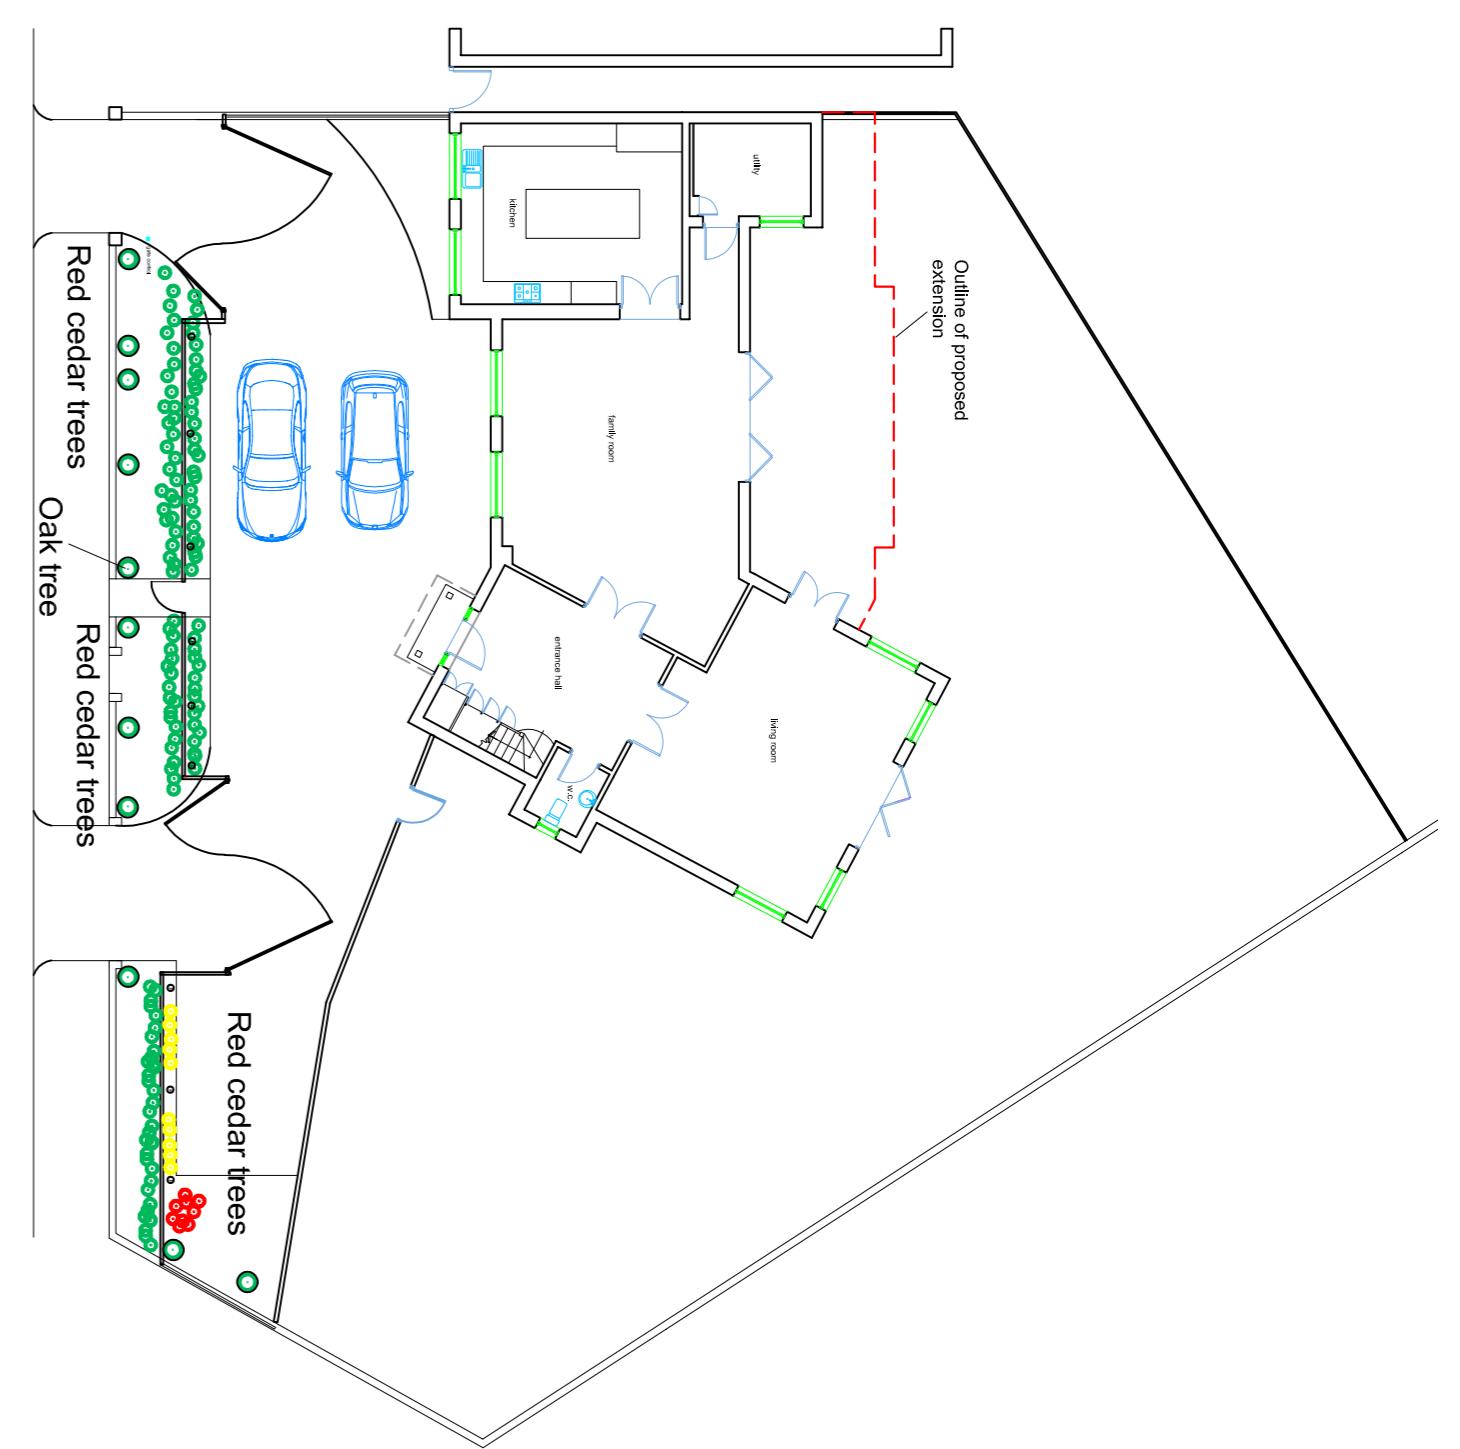

Notes:
All dimensions must be checked on site and not scaled
from this drawing

A 23/9/22 SCALE REV 1:20
0.2 0.4 0.6 0.8 1m
0.5 1m 1.5 2m 2.5 1.5m
1m 2m 3m 4m 5m 1:100
2m 4m 6m 8m 10m 1:1250
0 200m 400m 600m 800m

© Copyright

Drawing Title
EXISTING & PROPOSED PLANS
AND ELEVATIONS

Scale 1:1250 1:200 1:100
Job Title A1
Rear Extension and Conservatory at
2 Lintsway
Northwood
HA6 2XB
Client Mr & Mrs Saluja
Job Title
Rear Extension and Conservatory at
2 Lintsway
Northwood
HA6 2XB
Architect Simon Hands and Associates
12 Ruskin Road
Greenford
Middlesex
UB6 9QN
Tel 020 8575 5859
Fax 020 8575 8866
email: enquiries@handsassociates.co.uk

Page Size A1

Date MAY 2022

Drawn By NRH

Job No 2022086

Drawn 01

Rev A