



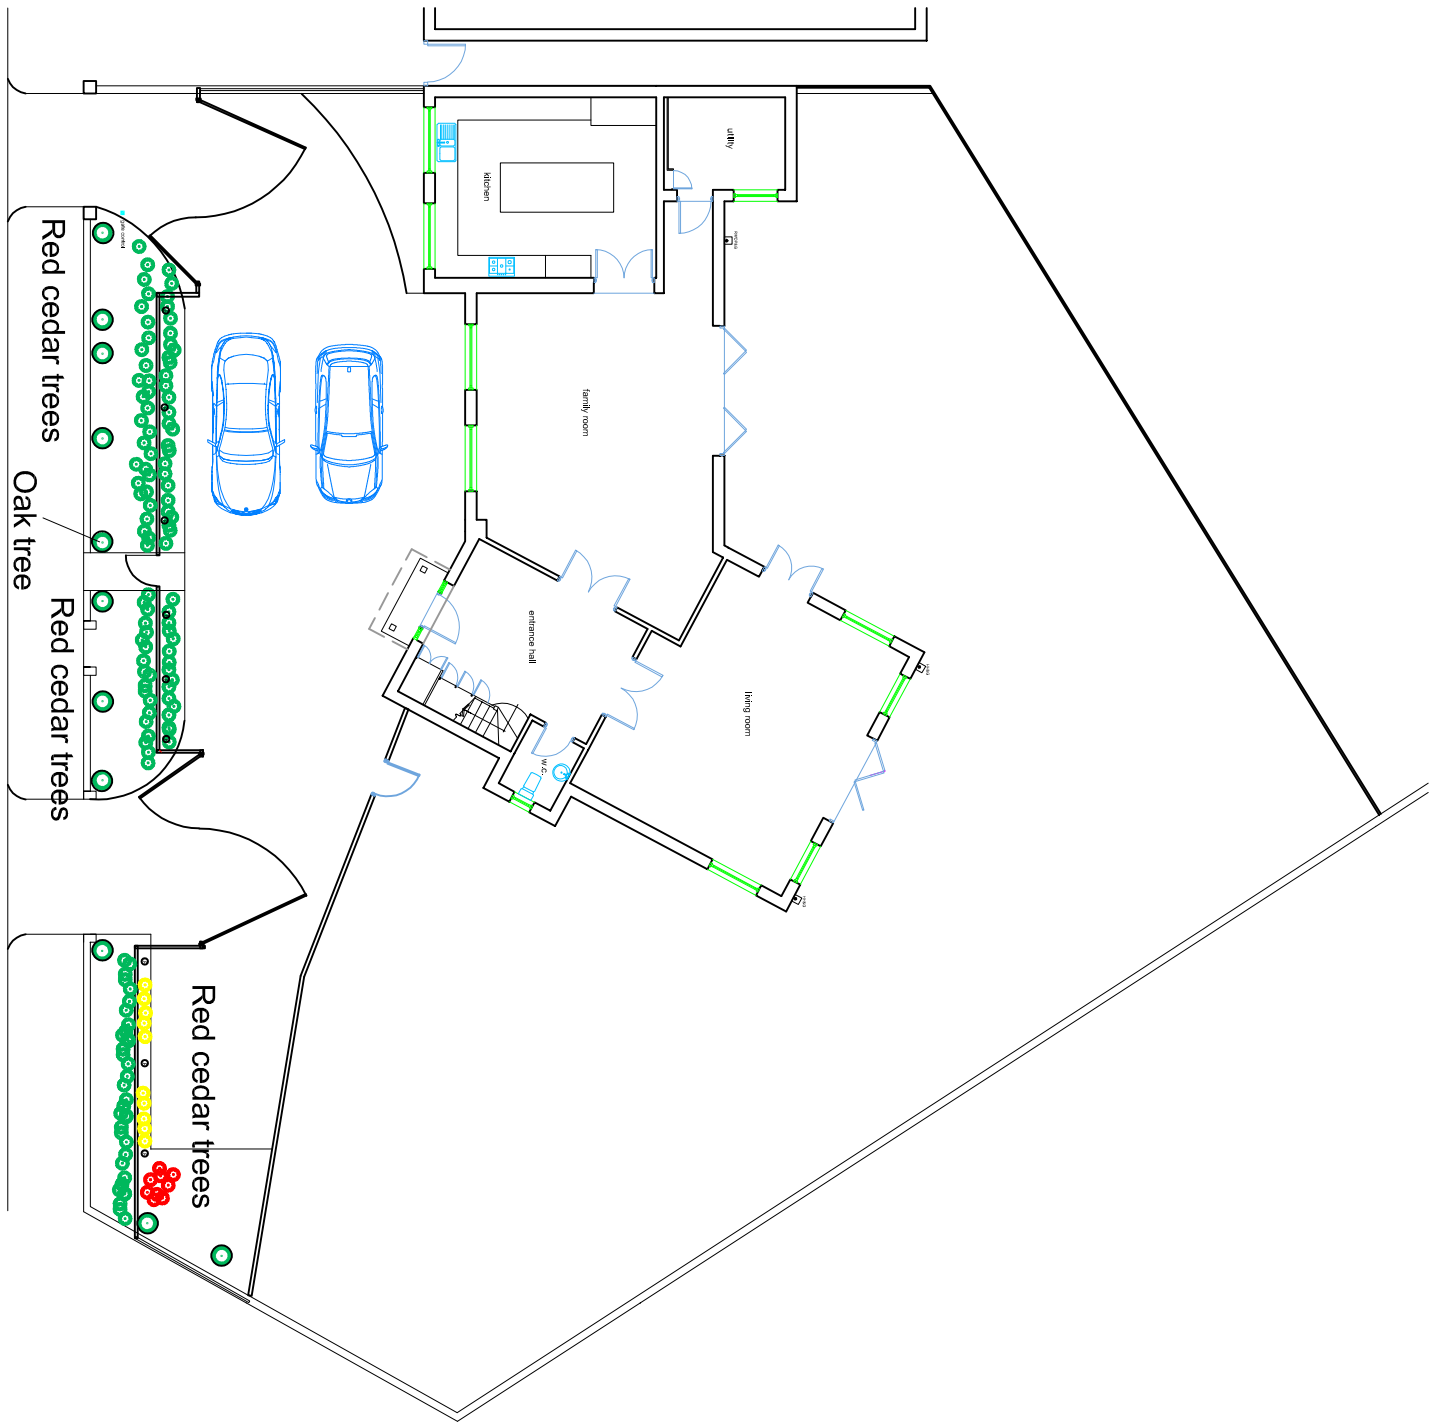

EXISTING SITE PLAN 1:200

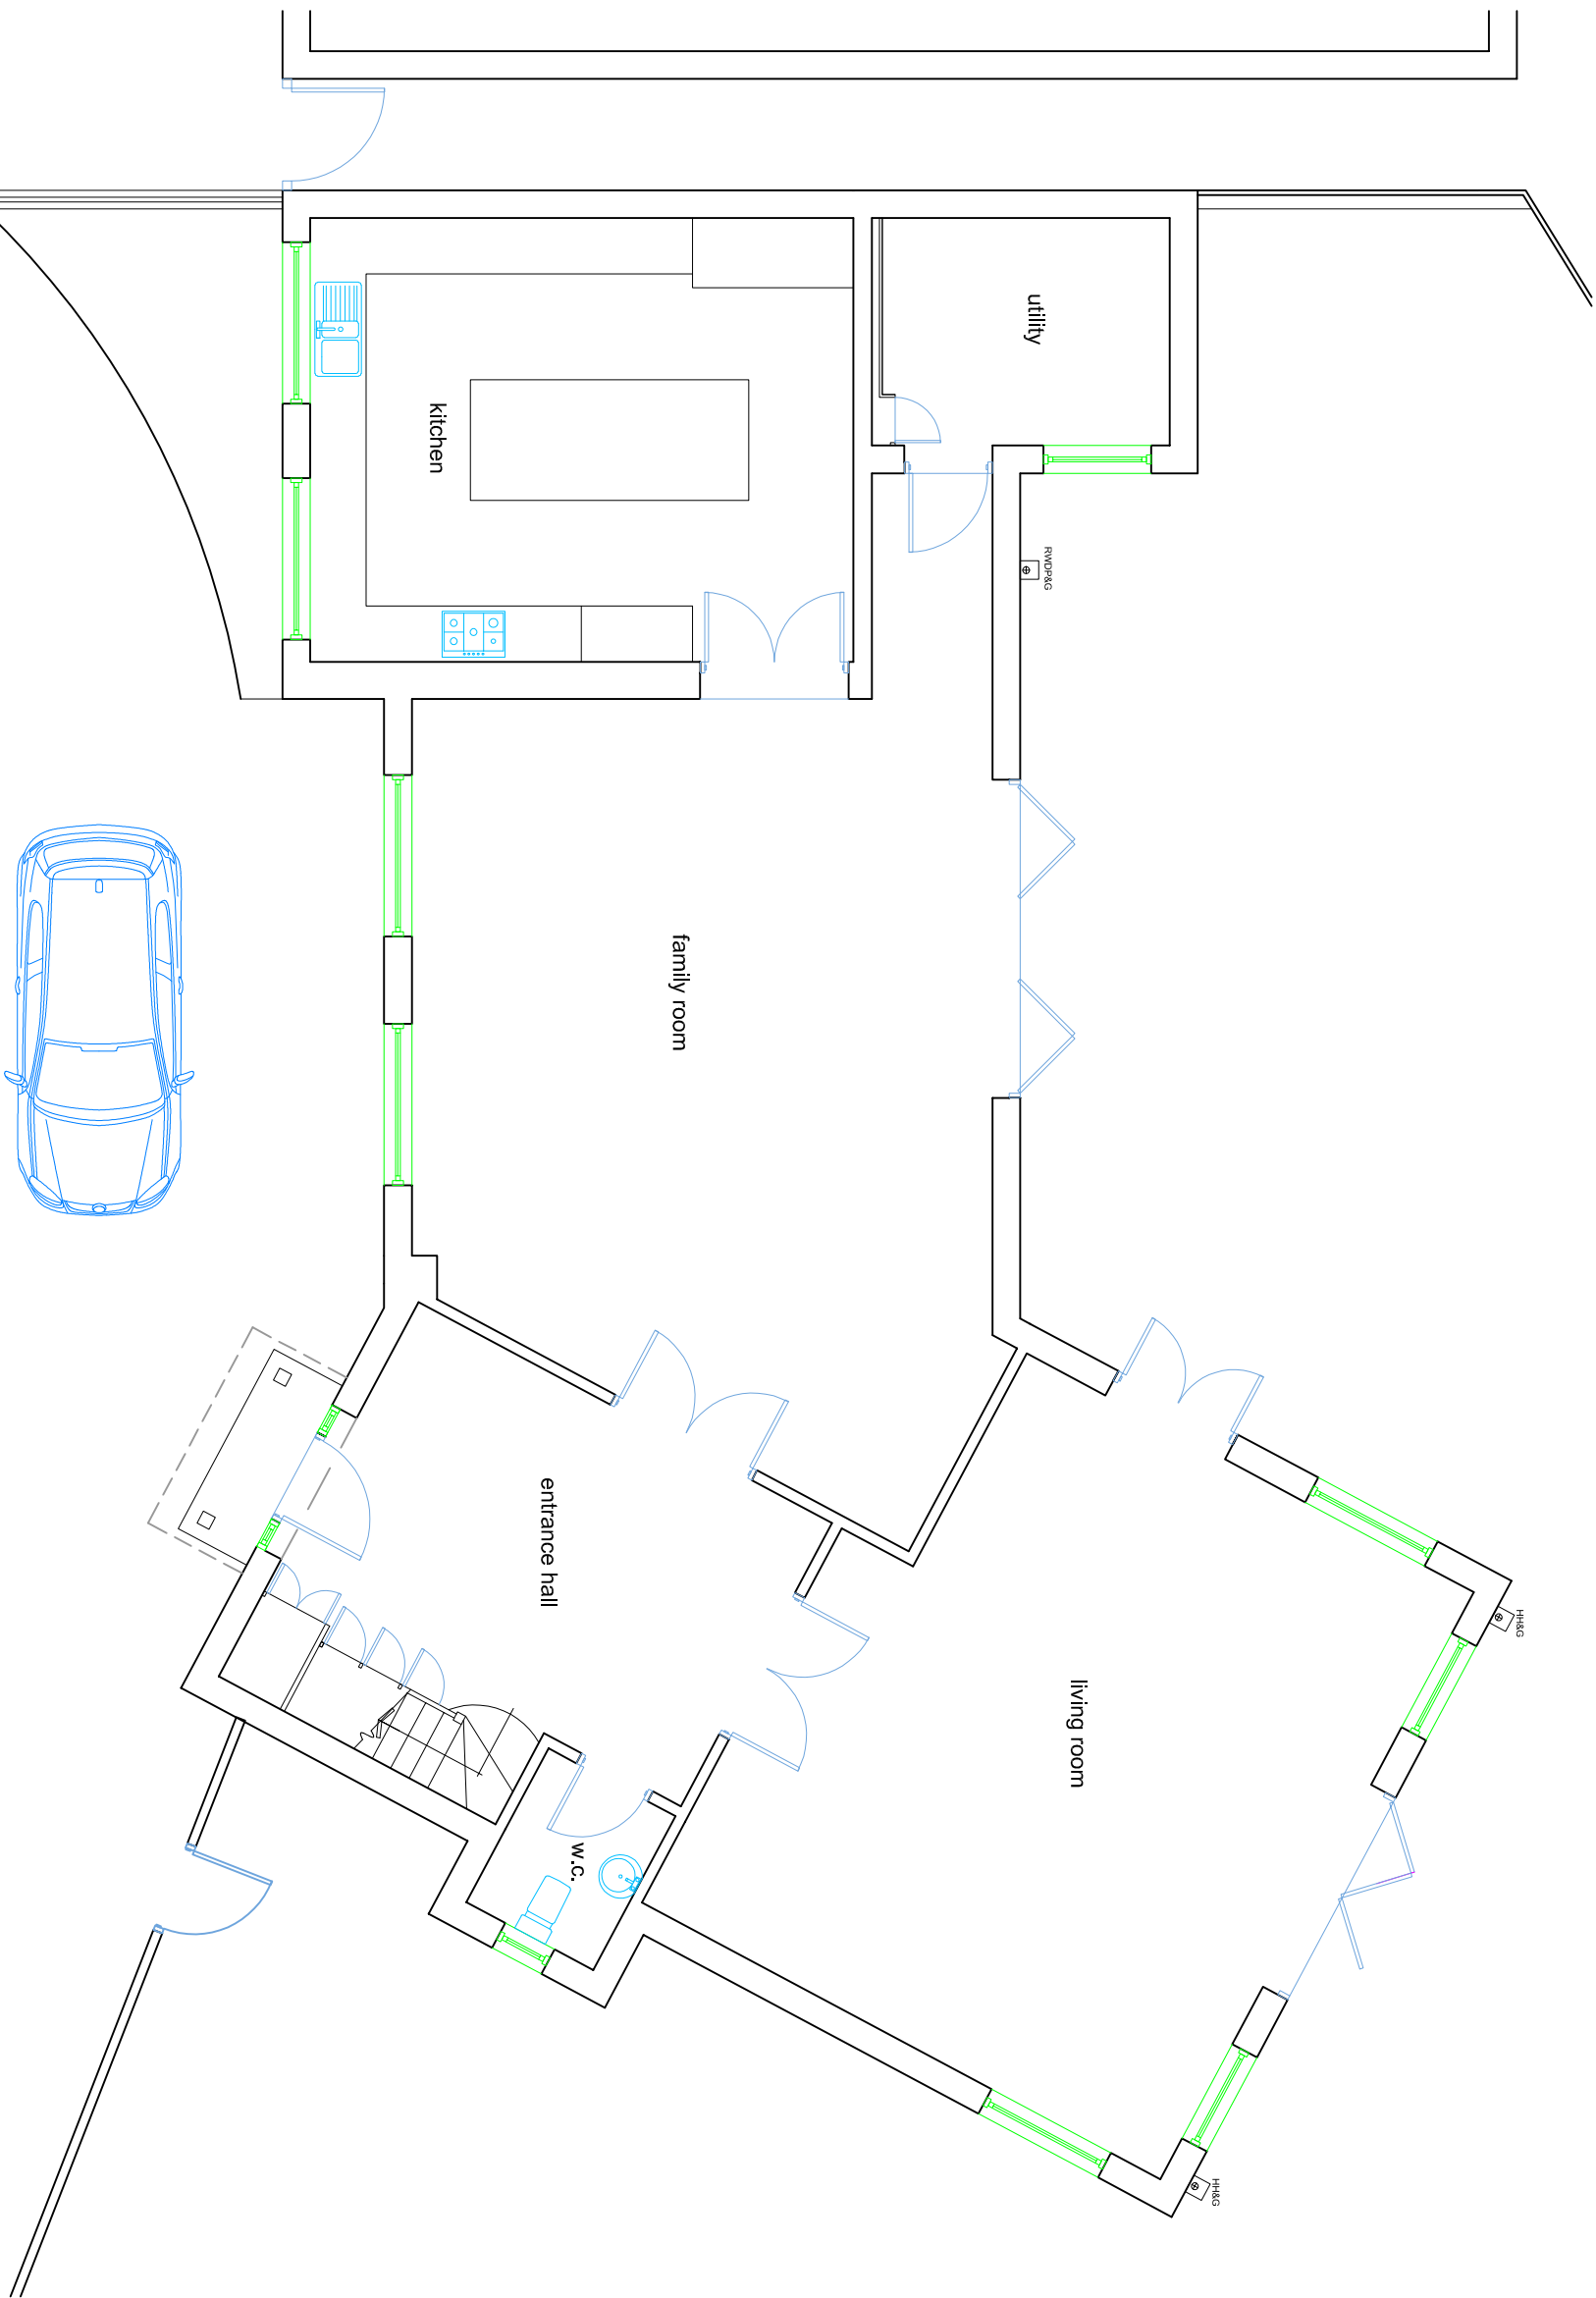


EXISTING GROUND FLOOR PLAN 1:50




SECTIONAL SIDE
REAR
PROPOSED ELEVATIONS 1:100



SECTIONAL SIDE
REAR
EXISTING ELEVATIONS 1:100

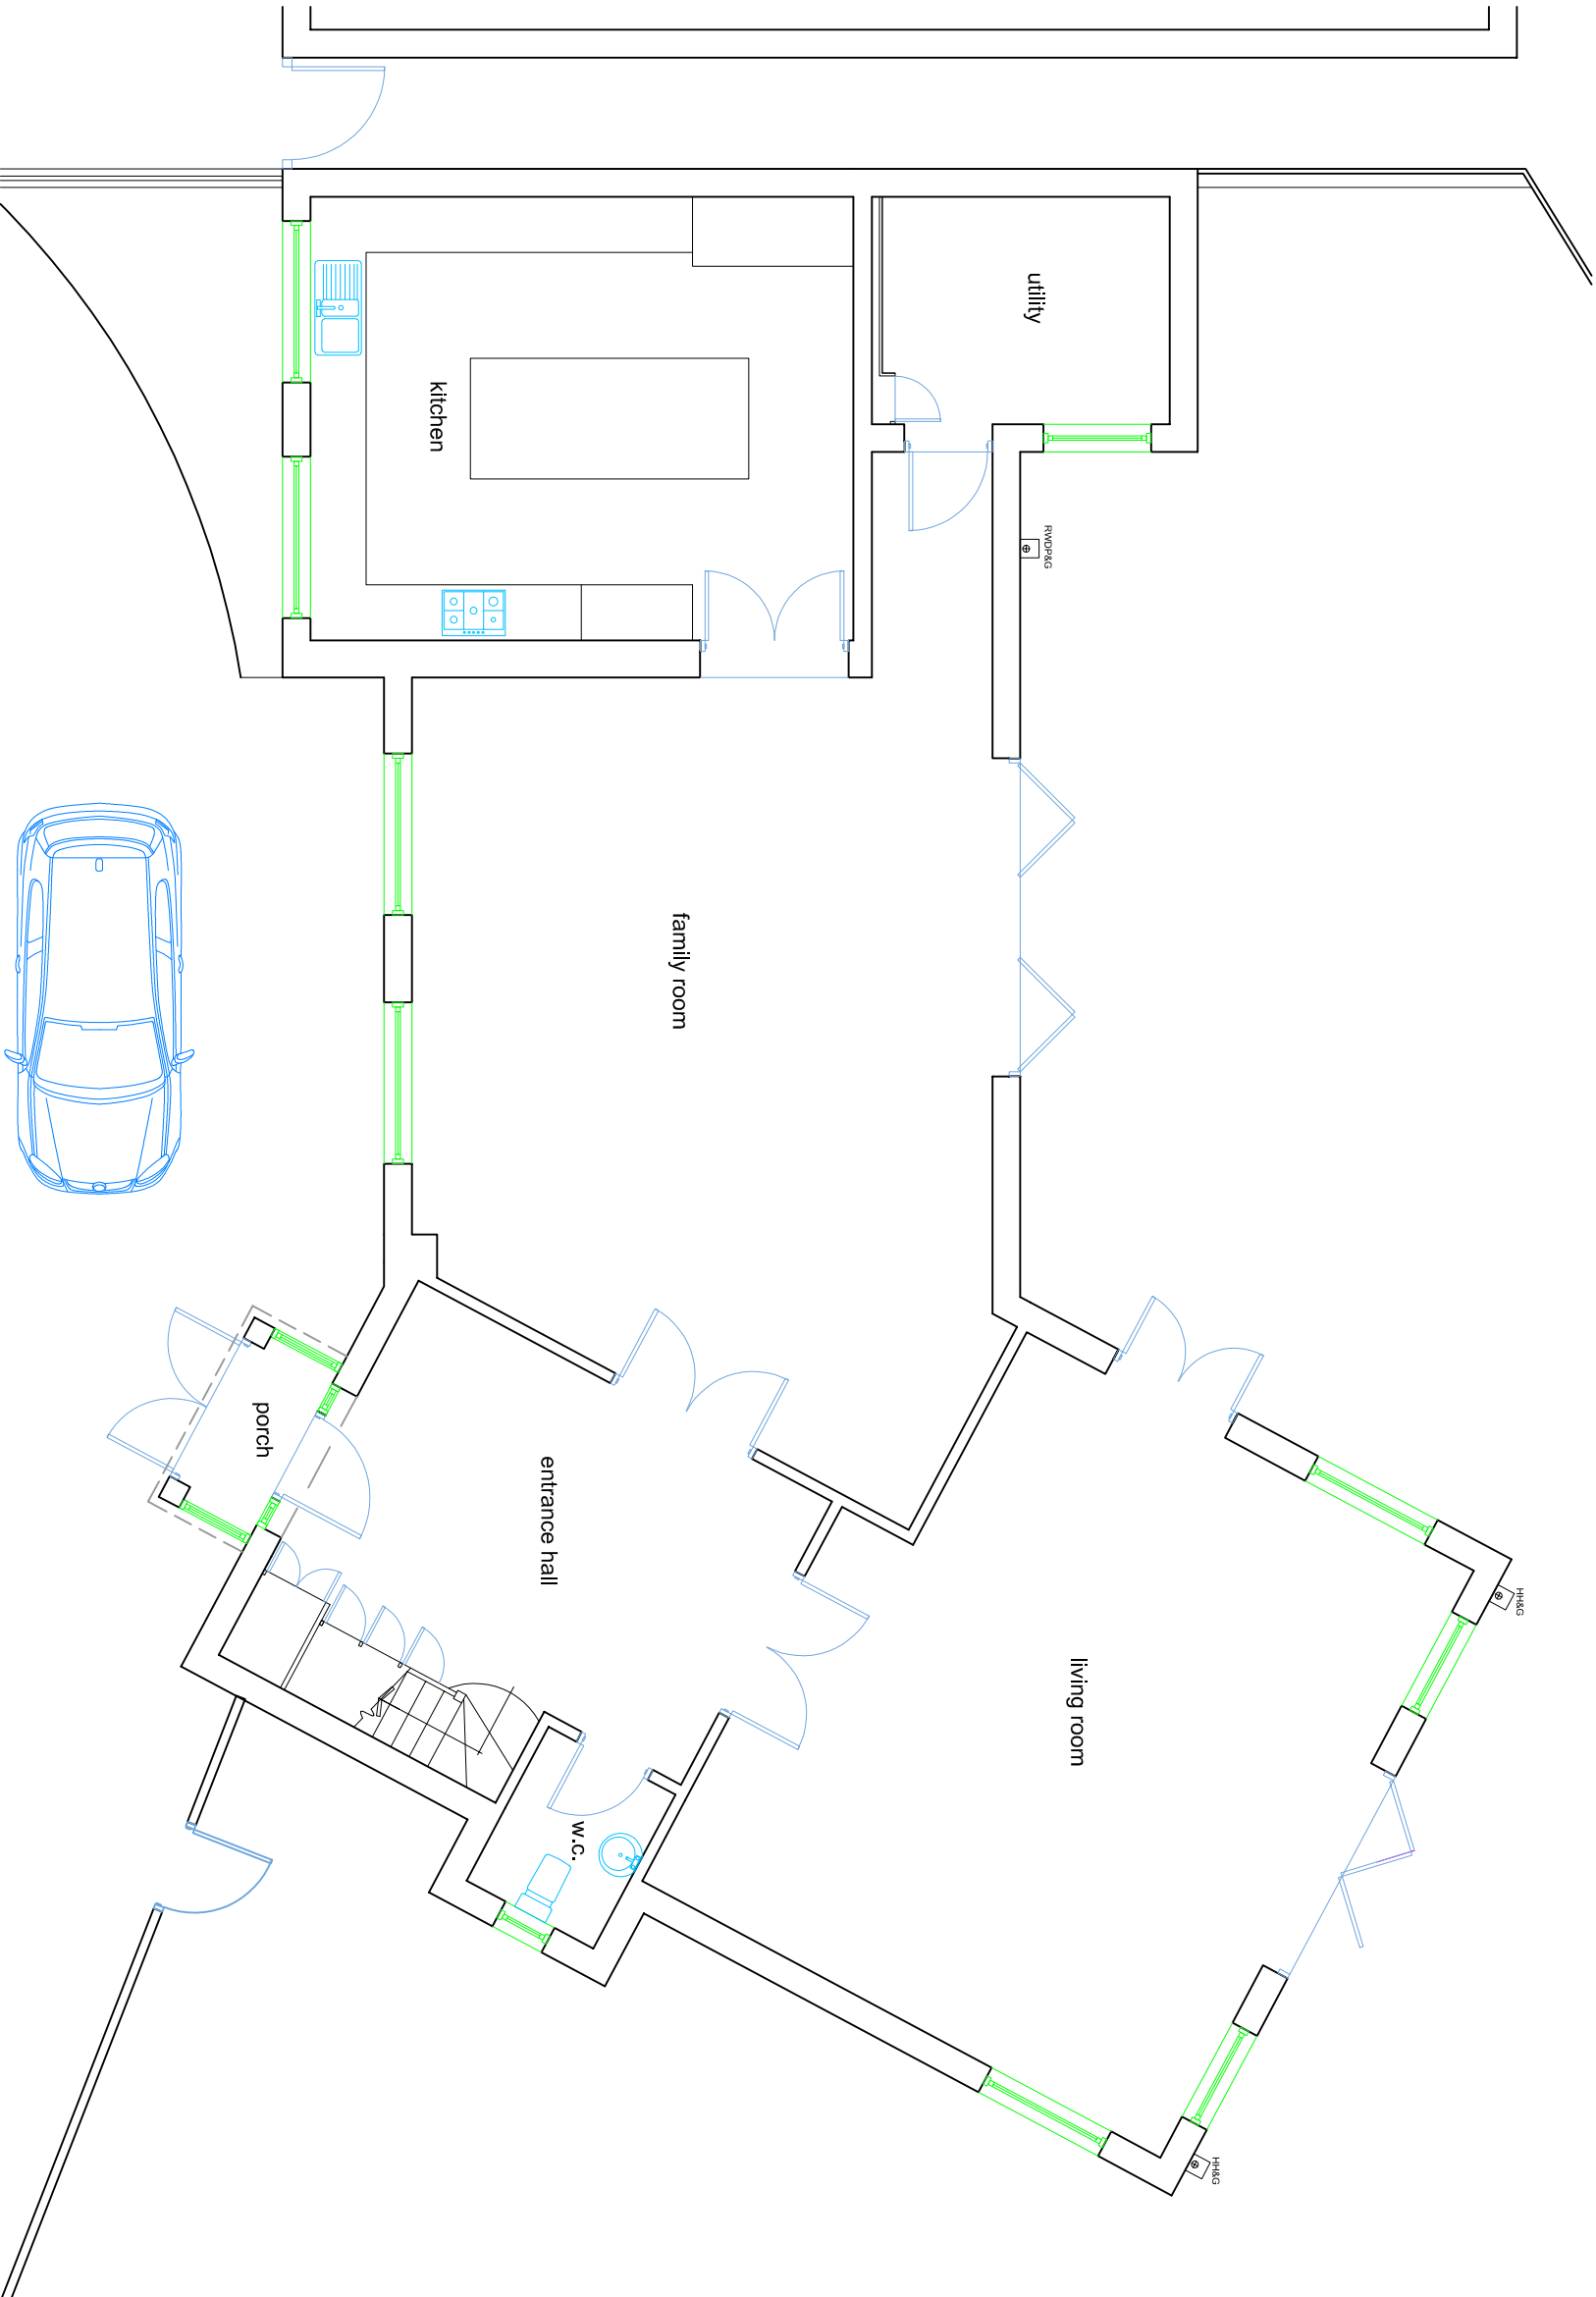


PROPOSED GROUND FLOOR PLAN 1:50

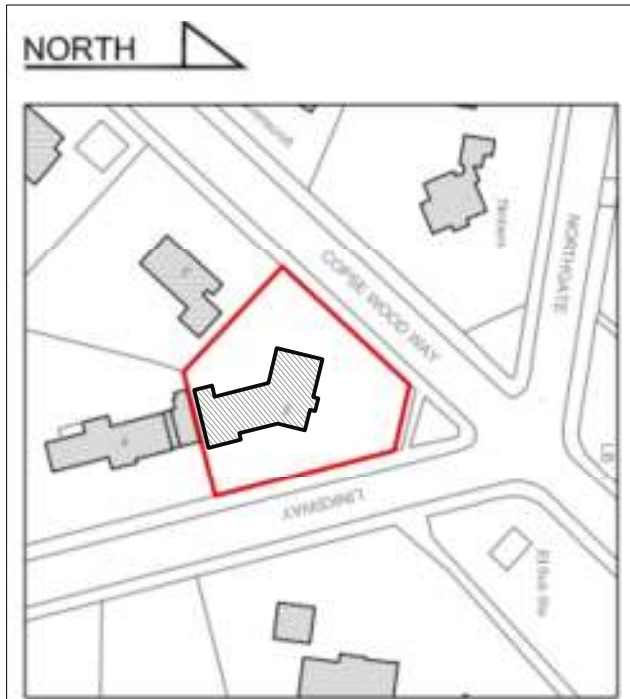

LOCATION PLAN 1:1250

Notes:
All dimensions must be checked on site and not scaled from this drawing

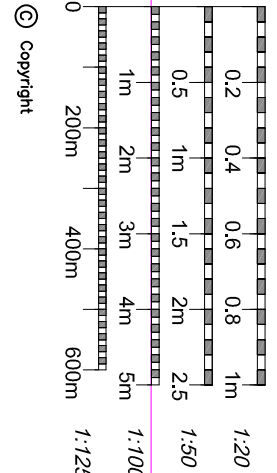

Simon Hands and Associates
Chartered Surveyors & Architects
12 Ruslip Road
Uxbridge, Middlesex UB8 3QN
email: enquiries@shandassociates.co.uk
Tel: 020 8575 5555
Fax: 020 8575 8865

Client
Mr & Mrs Saulja

Job Title
**Front Porch at
2 Linkway
Northwood
HA6 2XB**

Drawing Title
**EXISTING & PROPOSED PLANS
AND ELEVATIONS**

Scale	1:1250 200 100 50	Page Size	A2
Date	MAY 2022	Drawn By	NRH
Job No.	2022086	Rev. No.	101