



Existing Ground Floor Plan
Scale 1:100

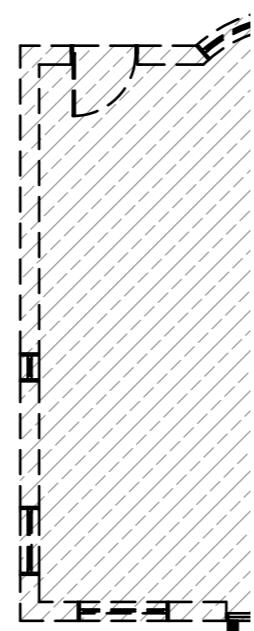


Existing First Floor Plan
Scale 1:100

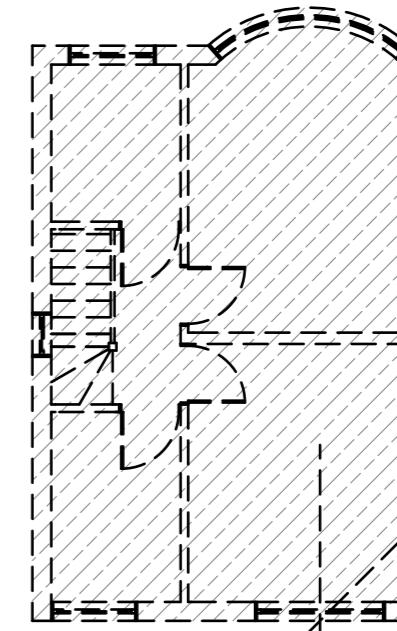

10 Meter
1:100



Existing Front Elevation
Scale 1:100

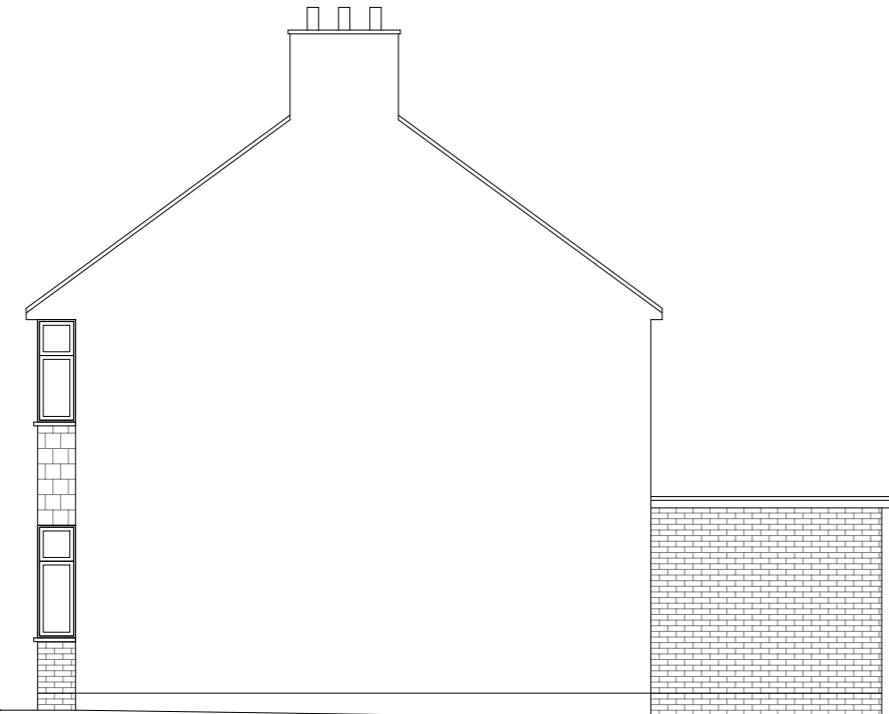

Existing Side Elevation
Scale 1:100



Existing Rear Elevation
Scale 1:100



Existing Side Elevation
Scale 1:100

GENERAL NOTES:
1. ALL DIMENSIONS ARE IN MILLIMETER.
2. VERIFY ALL DIMENSIONS AND CONDITIONS BEFORE BUILDING OR
STARTING CONSTRUCTION. NOTIFY THE DESIGNER IMMEDIATELY OF ANY
DISCREPANCY OR VARIATION.
3. ALL WORK TO COMPLY WITH CURRENT BUILDING REGULATIONS
AND CODES OF PRACTICE

Title:


Existing Floor Plans & Elevations

Site Address
44 Hayes End Drive
Hayes
Middlesex
UB4 8HD

Scale: 1:100 @A3
Date: 06/02/2025
Drawing No.: 2025/016 -01
Drawn By:
FP

Revision Date:
e:mail -
faluckpatel@yahoo.com
(M) +44 (0) 7871 466 254

Faluck Patel

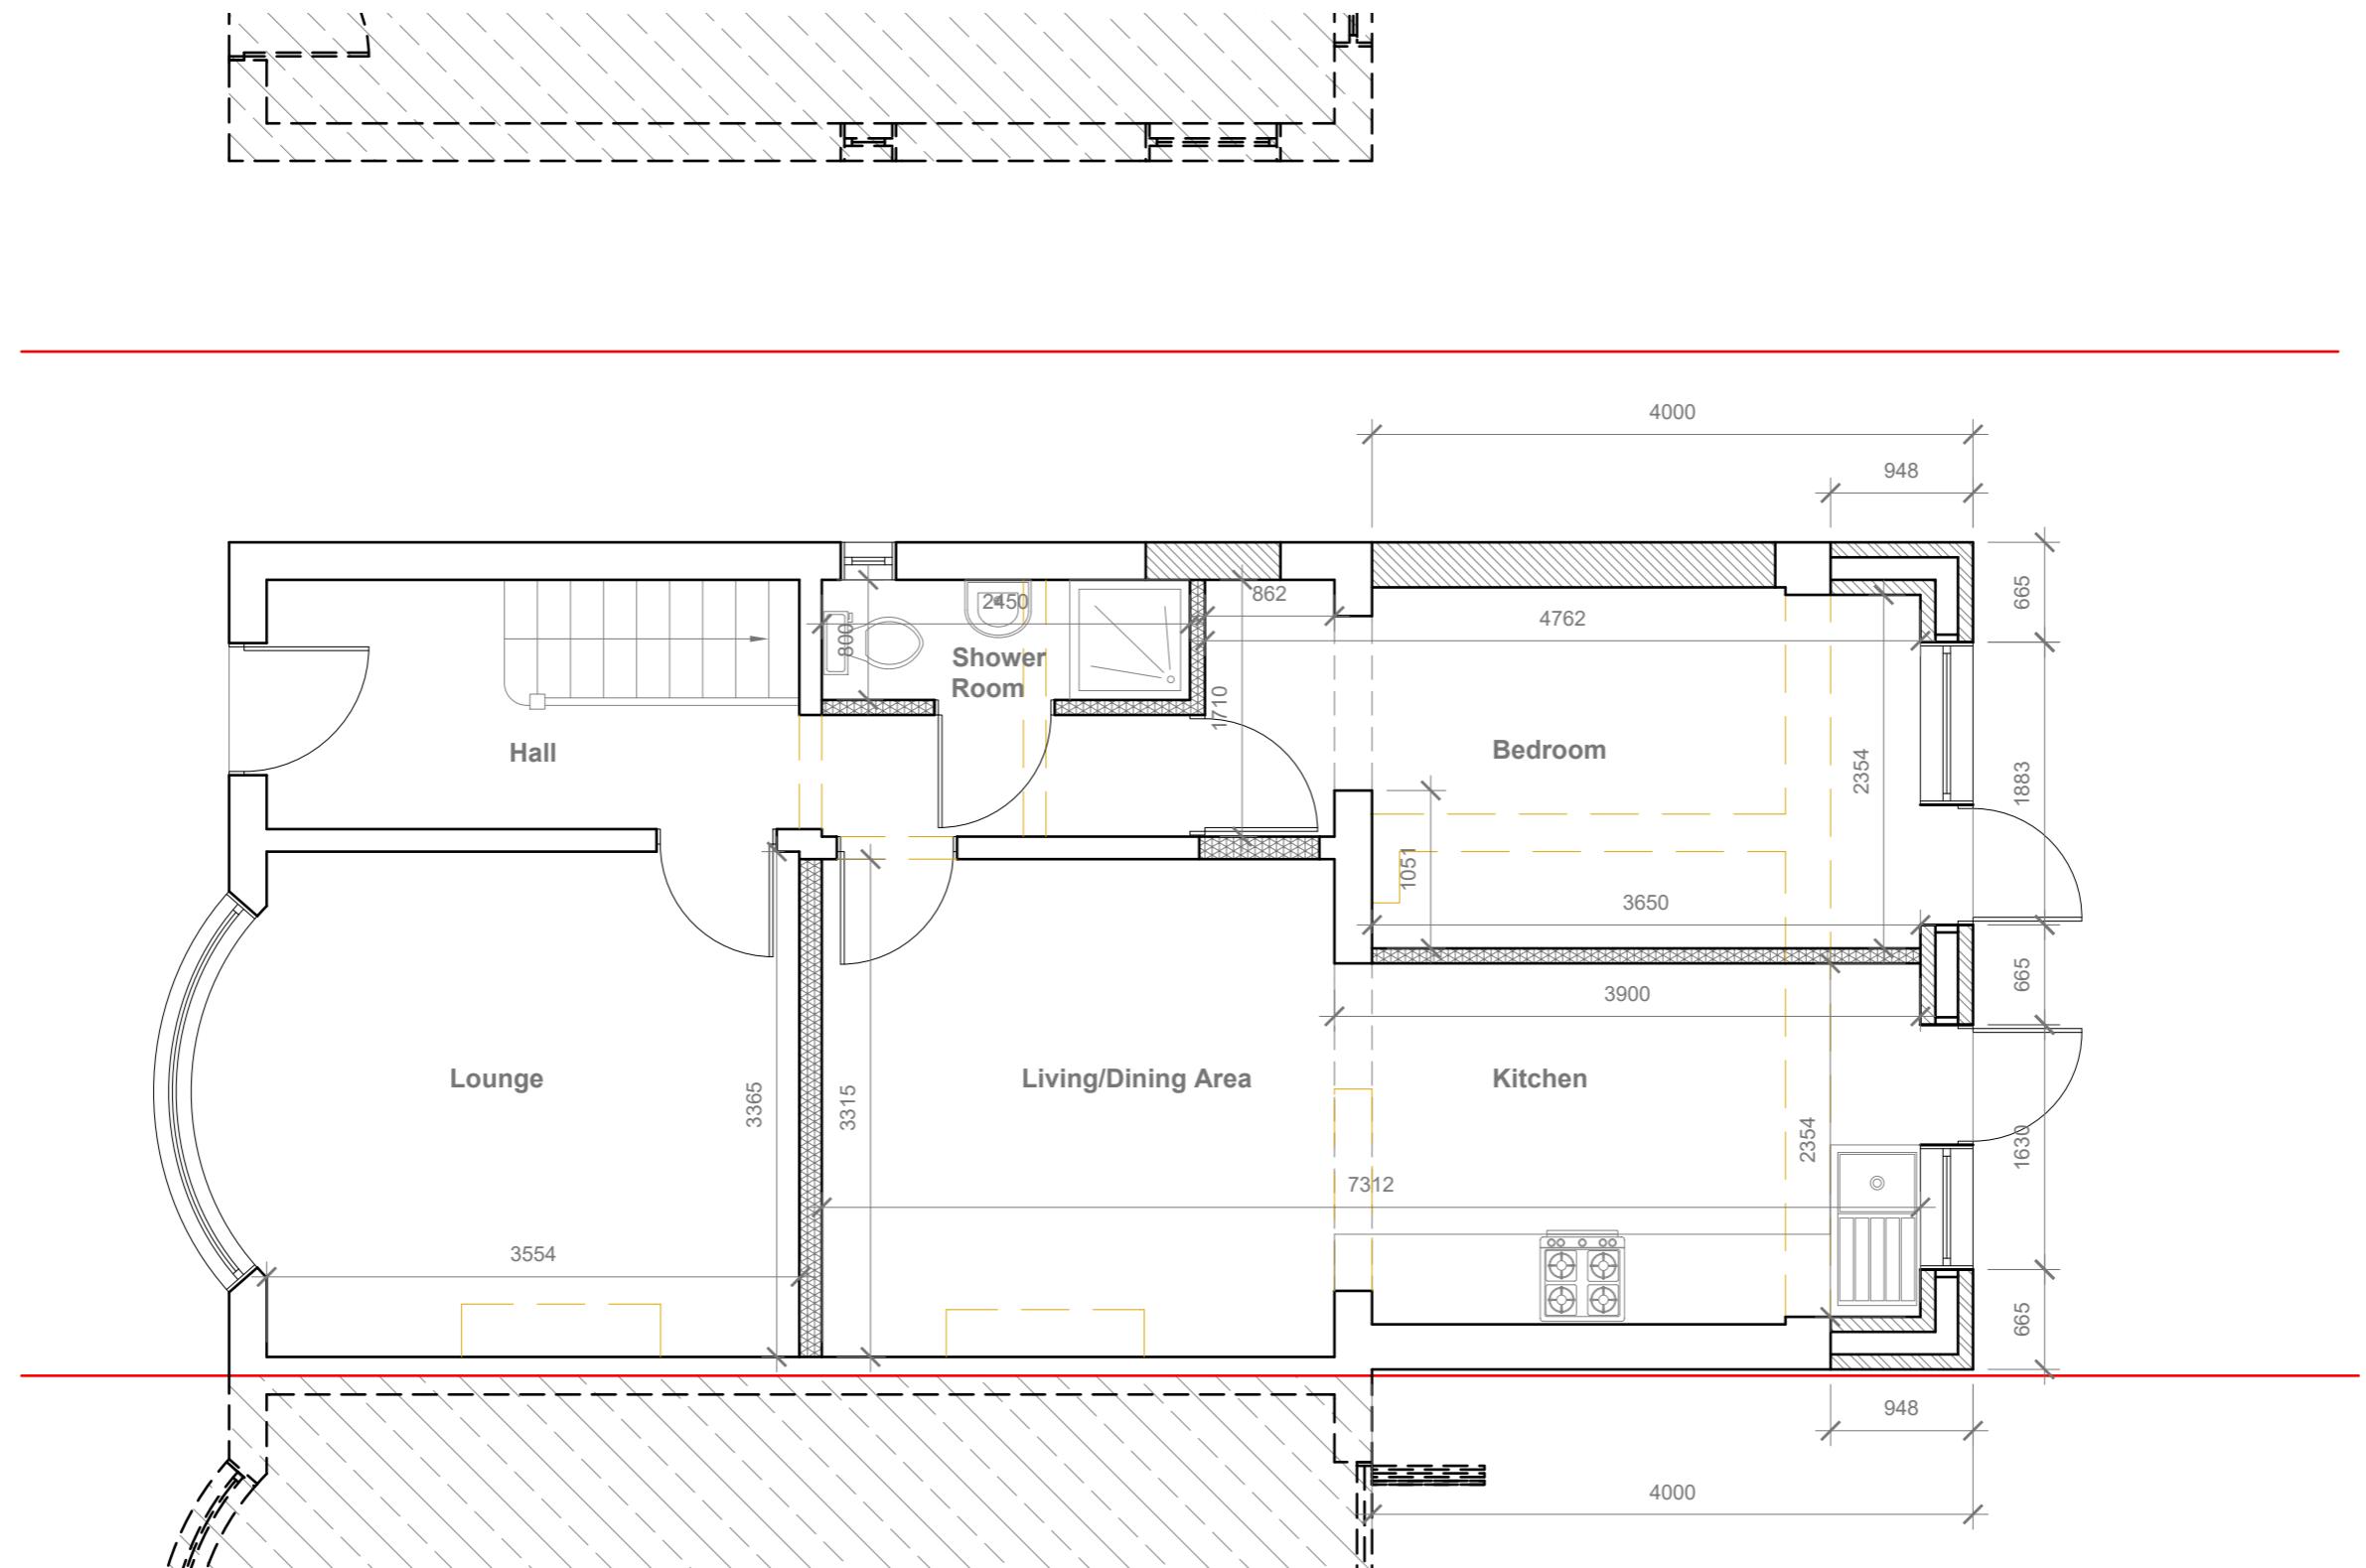

Proposed Ground Floor Plan
Scale 1:50

GENERAL NOTES:
 1. ALL DIMENSIONS ARE IN MILLIMETER.
 2. VERIFY ALL DIMENSIONS AND CONDITIONS BEFORE BUILDING OR
 STARTING CONSTRUCTION. NOTIFY THE DESIGNER IMMEDIATELY OF ANY
 DISCREPANCY OR VARIATION.
 3. ALL WORK TO COMPLY WITH CURRENT BUILDING REGULATIONS
 AND CODES OF PRACTICE

Title:

Proposed Ground Floor Plan

Site Address
44 Hayes End Drive
Hayes
Middlesex
UB4 8HD

Scale: 1:50 @A3
Date: 06/02/2025
Drawing No.: 2025/016 -02PA
Drawn By:
FP

Revision Date:
e:mail -
faluckpatel@yahoo.com
(M) +44 (0) 7871 466 254


Faluck Patel

Proposed External Finish
Materials to Match Existing
External Finish Materials



Proposed Front Elevation

Scale 1:100

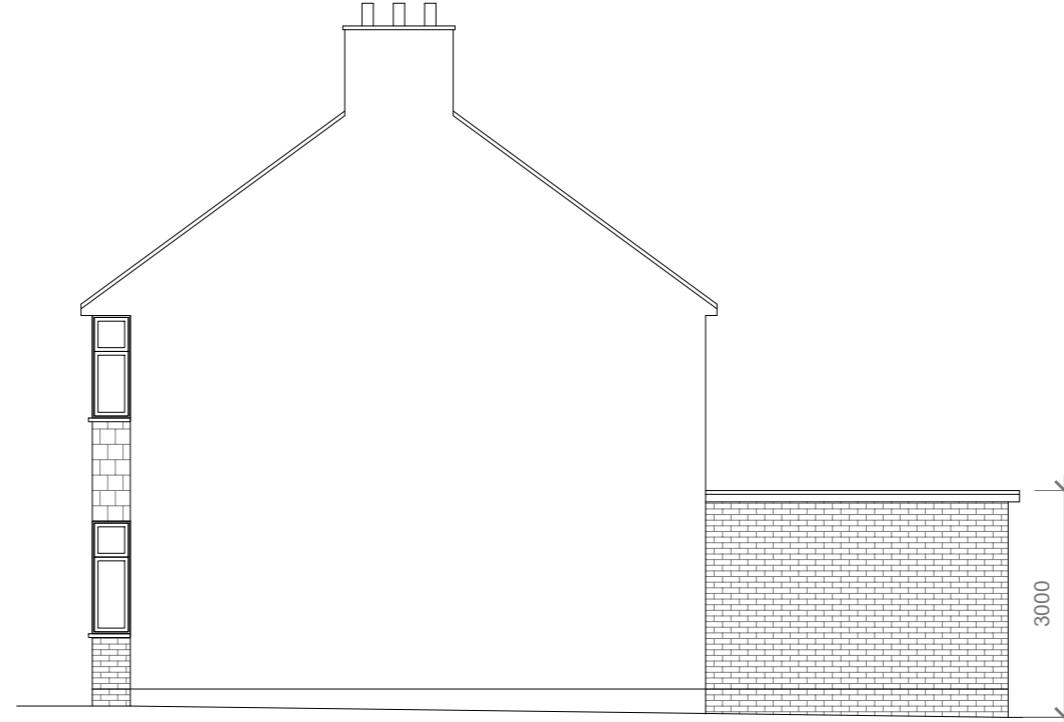


Proposed Side Elevation

Scale 1:100



Proposed Rear Elevation

Scale 1:100

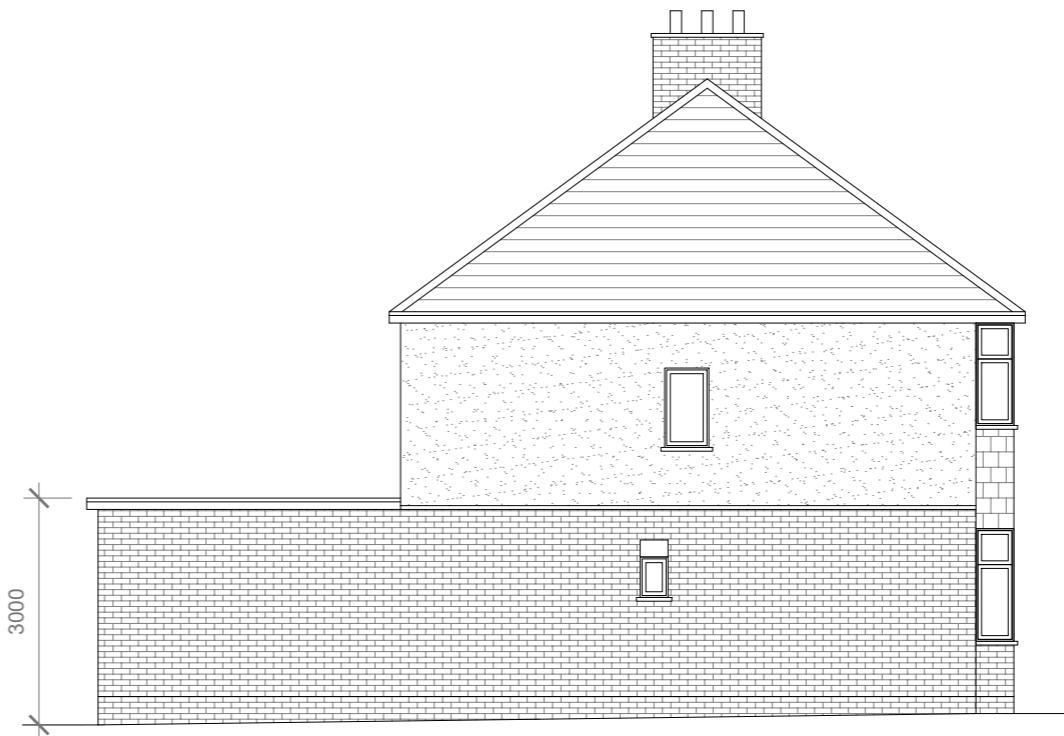

Proposed Side Elevation

Scale 1:100

10 Meter
5
5
2
1
0
1:100

GENERAL NOTES:
1. ALL DIMENSIONS ARE IN MILLIMETER.
2. VERIFY ALL DIMENSIONS AND CONDITIONS BEFORE BUILDING OR
STARTING CONSTRUCTION. NOTIFY THE DESIGNER IMMEDIATELY OF ANY
DISCREPANCY OR VARIATION.
3. ALL WORK TO COMPLY WITH CURRENT BUILDING REGULATIONS
AND CODES OF PRACTICE

Title:

Proposed Elevations

Site Address
44 Hayes End Drive
Hayes
Middlesex
UB4 8HD

Scale: 1:100 @A3
Date: 06/02/2025
Drawing No.:
2025/016 -03PA
Drawn By:
FP

Revision Date:

e:mail -
faluckpatel@yahoo.com
(M) +44 (0) 7871 466 254

**Faluck
Patel**