

Client Name

Sohail Asghar

Project Address

135A Hercules Road,
Uxbridge UB10 9LU

Section

Extensions

Stage

Planning


Drawing Title

Existing Ground Floor Plan


Drawing Status

For Approval

Revisions and Notes

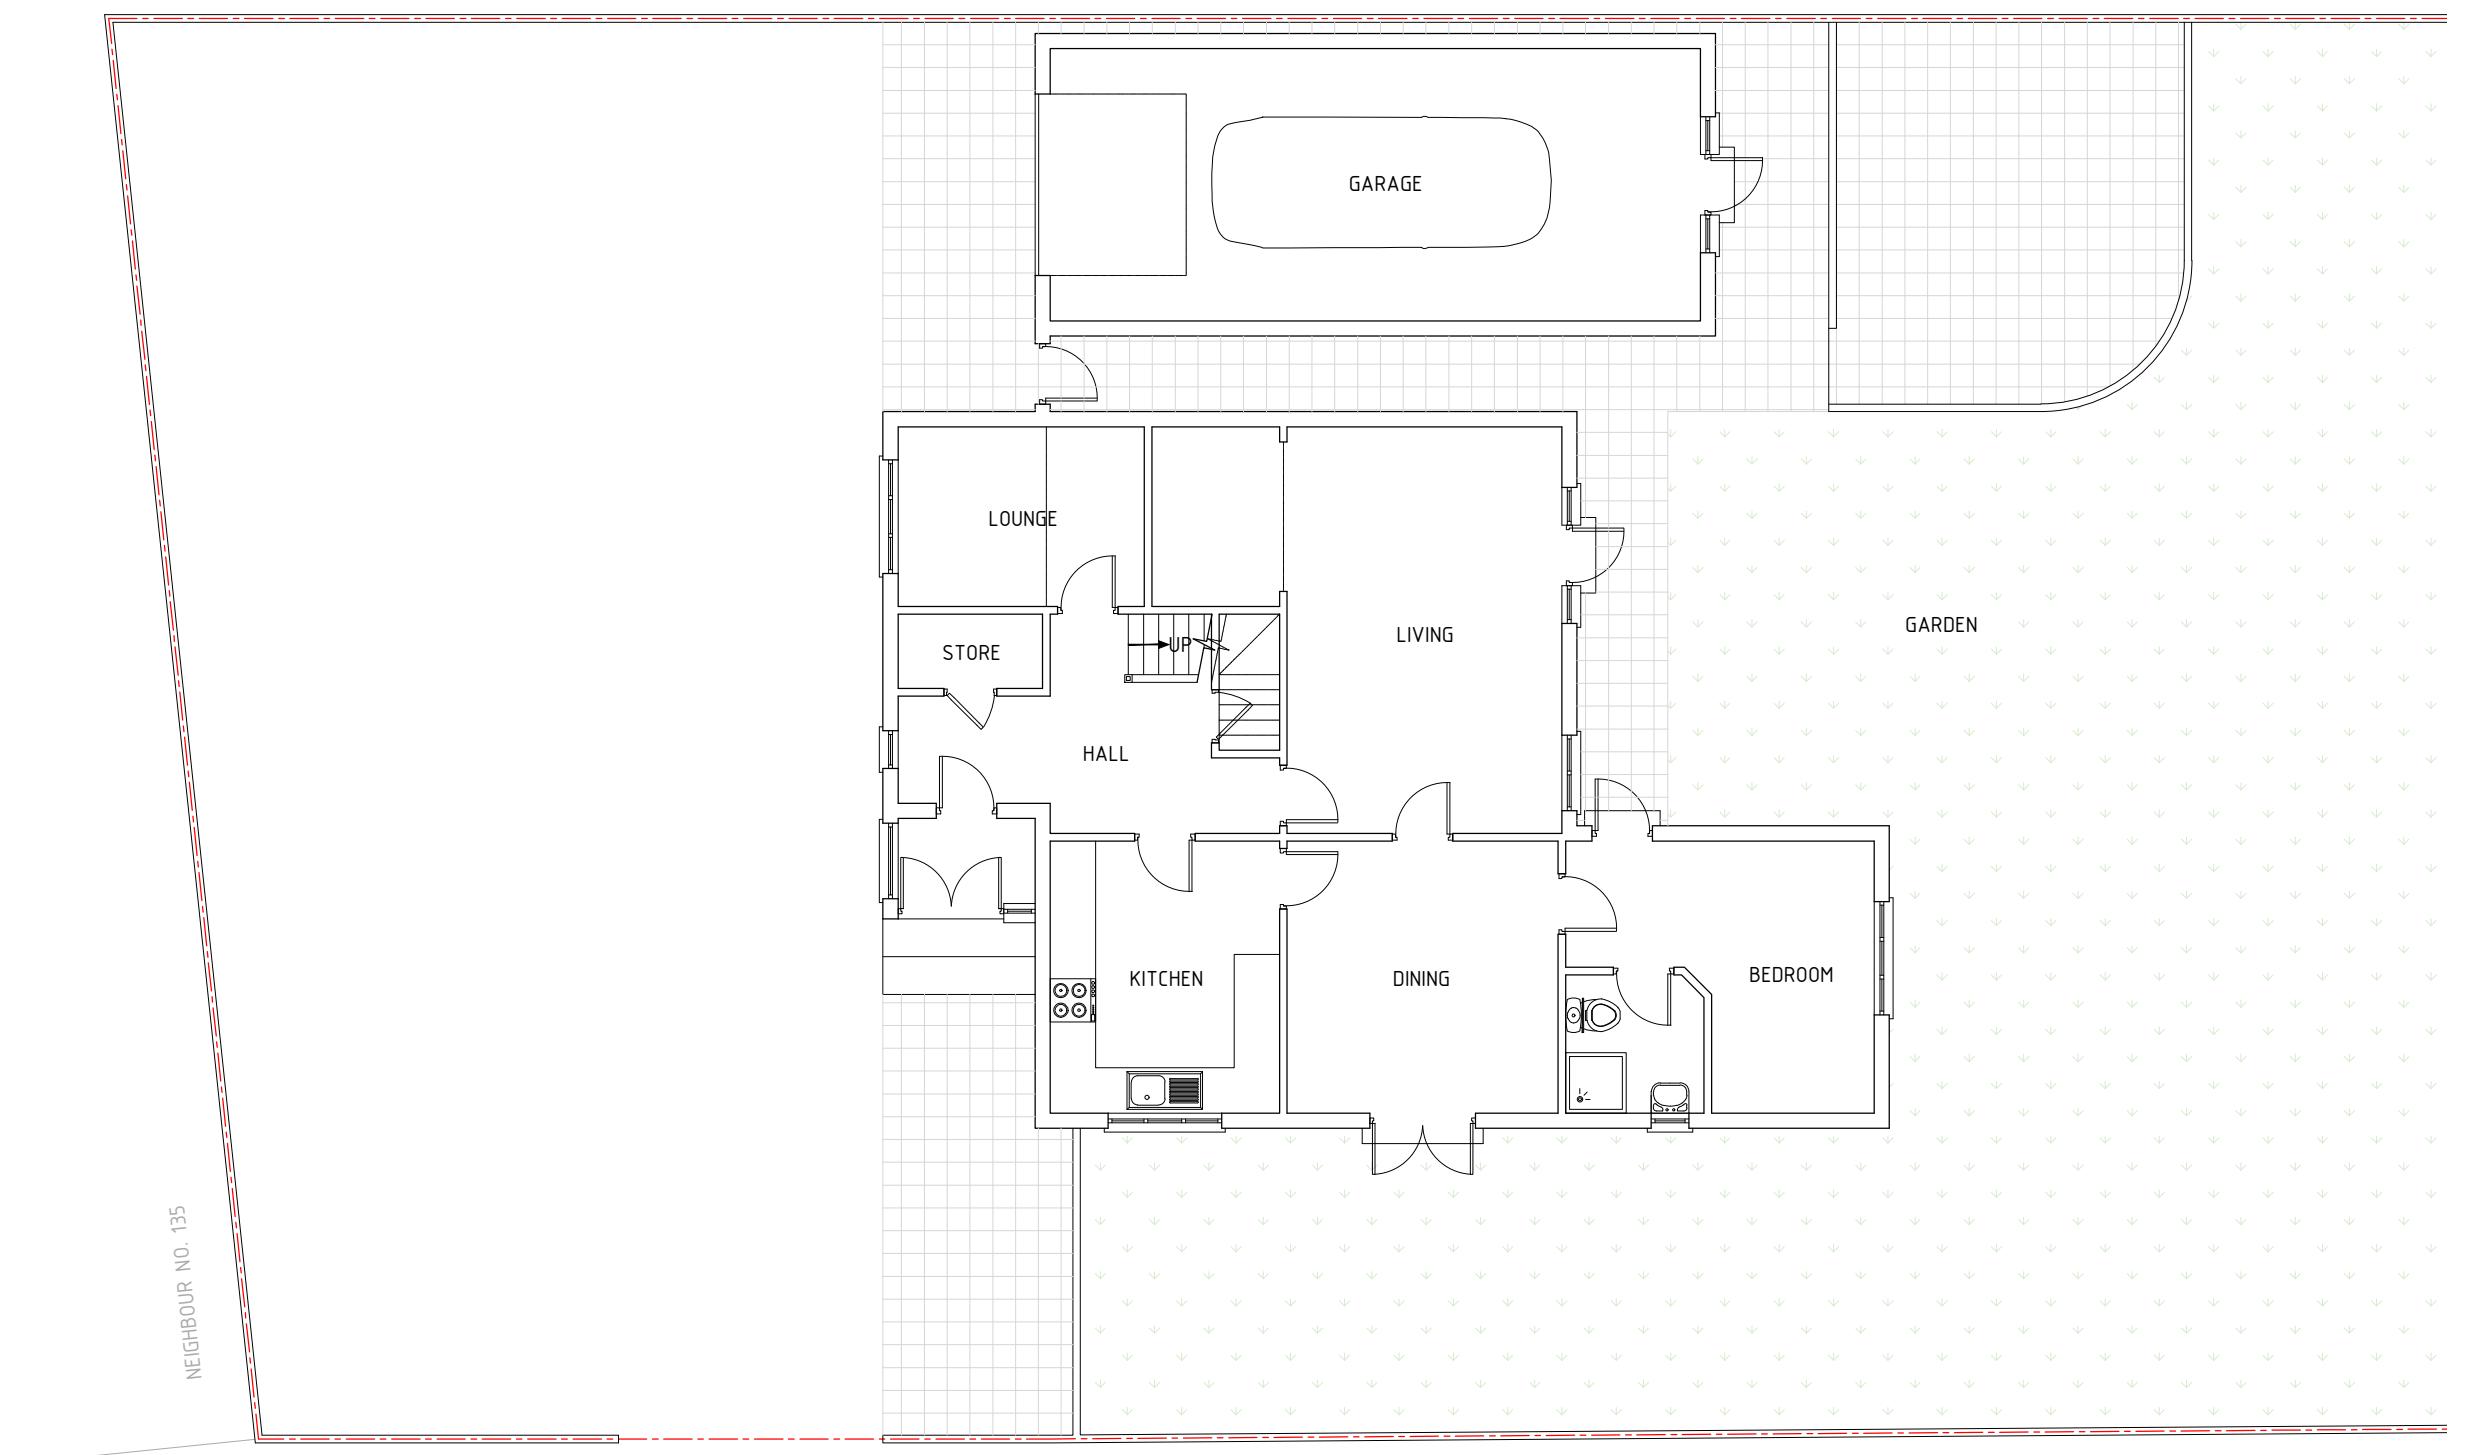

Existing Ground Floor Plan
Scale 1:100

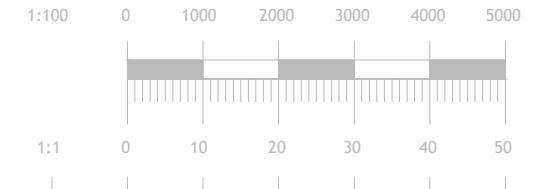

Project No.	AR0854		
Dwg No.	AR-PL-1001		
Revision	0		
Scale at A3	1:100		
Date	08-10-25		
Designed	RS	Checked	SS
Drawn	RS	Approved	AC