



Churchill House, Suite 58, 137 Brent Street,
London NW4 4DJ
info@articlus.co.uk
www.articlus.co.uk
020 8090 4802

Client Name

Sohail Asghar

Project Address

135A Hercies Road,
Uxbridge UB10 9LU

Section

Extensions

Stage

Planning

Drawing Title

Existing First Floor Plan


Drawing Status

For Approval

Revisions and Notes

Project No.	AR0854	
Dwg No.	AR-PL-1002	
Revision	0	
Scale at A3	1:100	
Date	08-10-'25	
Designed	RS	Checked SS
Drawn	RS	Approved AC

NEIGHBOUR NO. 135

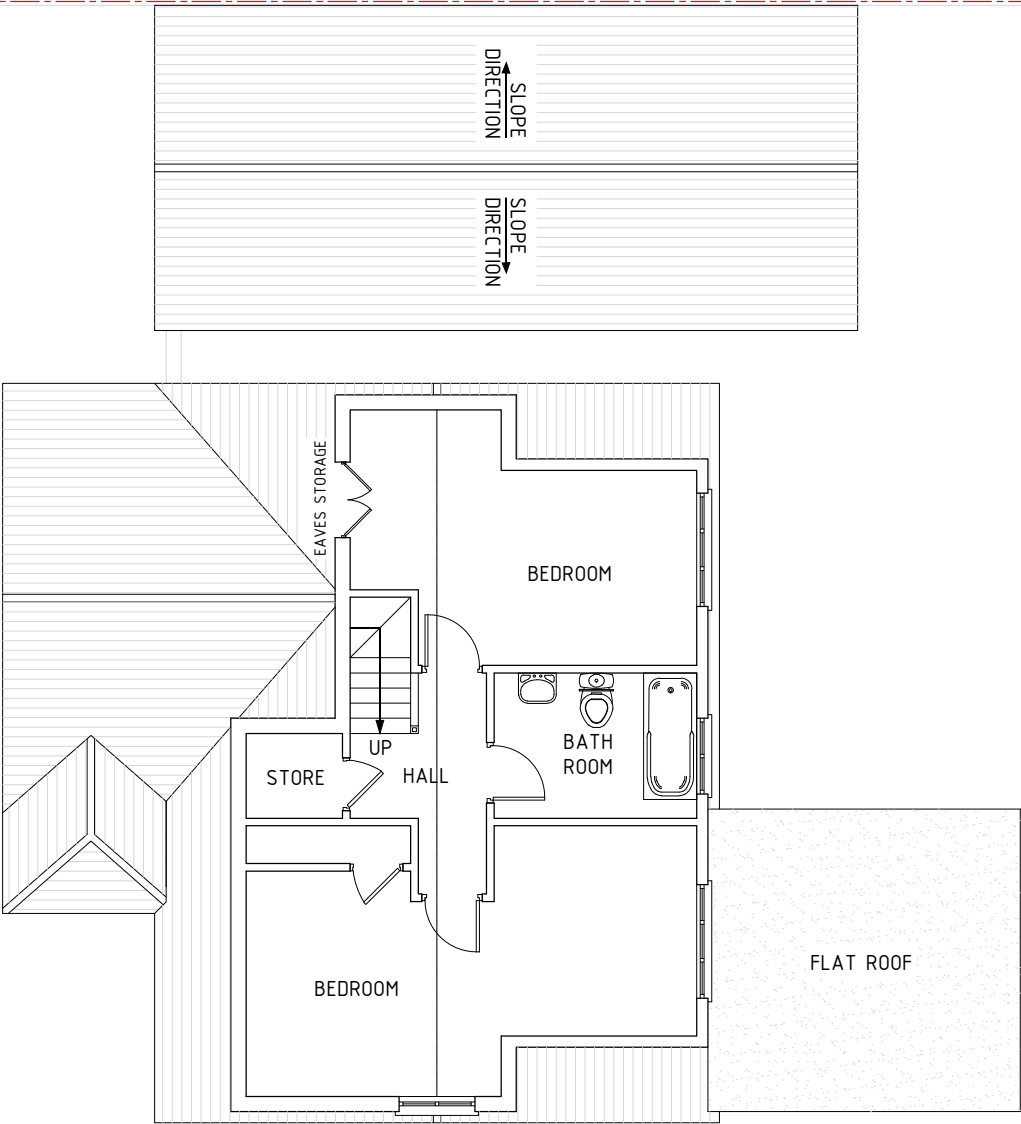

Existing First Floor Plan
Scale 1:100

