

Client Name

Sohail Asghar

Project Address

135A Hercules Road,
Uxbridge UB10 9LU

Section

Extensions

Stage

Planning

Drawing Title


Existing Roof Plan

Drawing Status

For Approval

Revisions and Notes

Project No.	AR0854		
Dwg No.	AR-PL-1003		
Revision	0		
Scale at A3	1:100		
Date	08-10-25		
Designed	RS	Checked	SS
Drawn	RS	Approved	AC

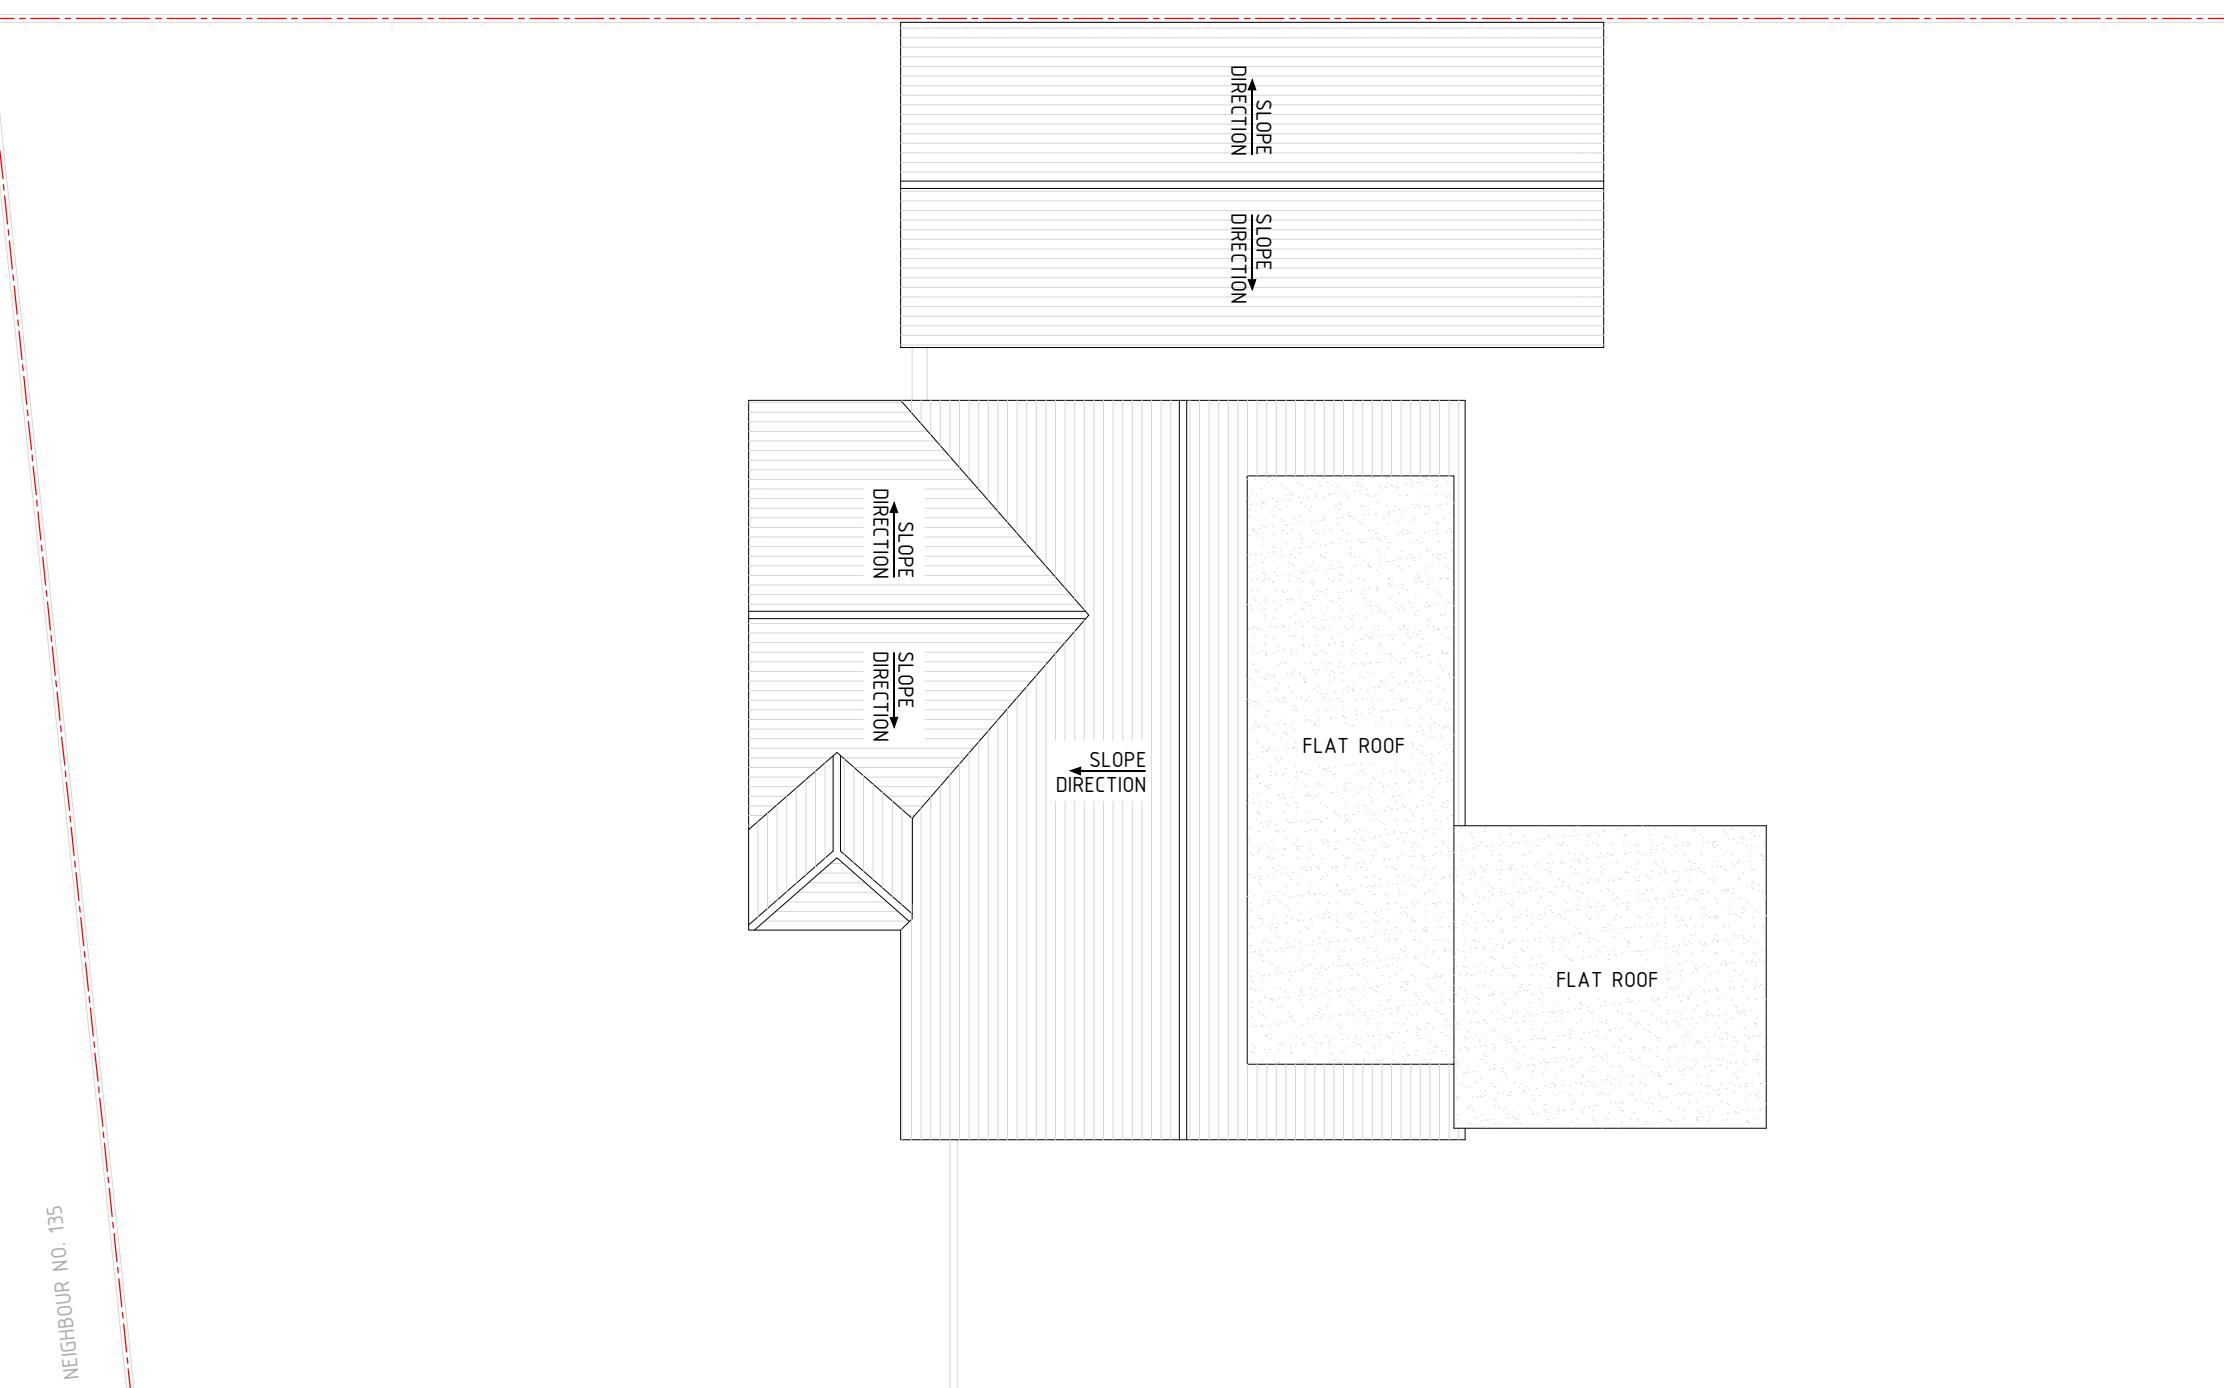

Existing Roof Plan
Scale 1:100

