

Client Name

Sohail Asghar

Project Address

135A Hercies Road,
Uxbridge UB10 9LU

Section

Extensions

Stage

Planning

Drawing Title


Proposed Ground Floor Plan

Drawing Status

For Approval

Revisions and Notes

Project No.	AR0854	
Dwg No.	AR-PL-1101	
Revision	0	
Scale at A3	1:100	
Date	08-10-'25	
Designed	RS	Checked SS
Drawn	RS	Approved AC

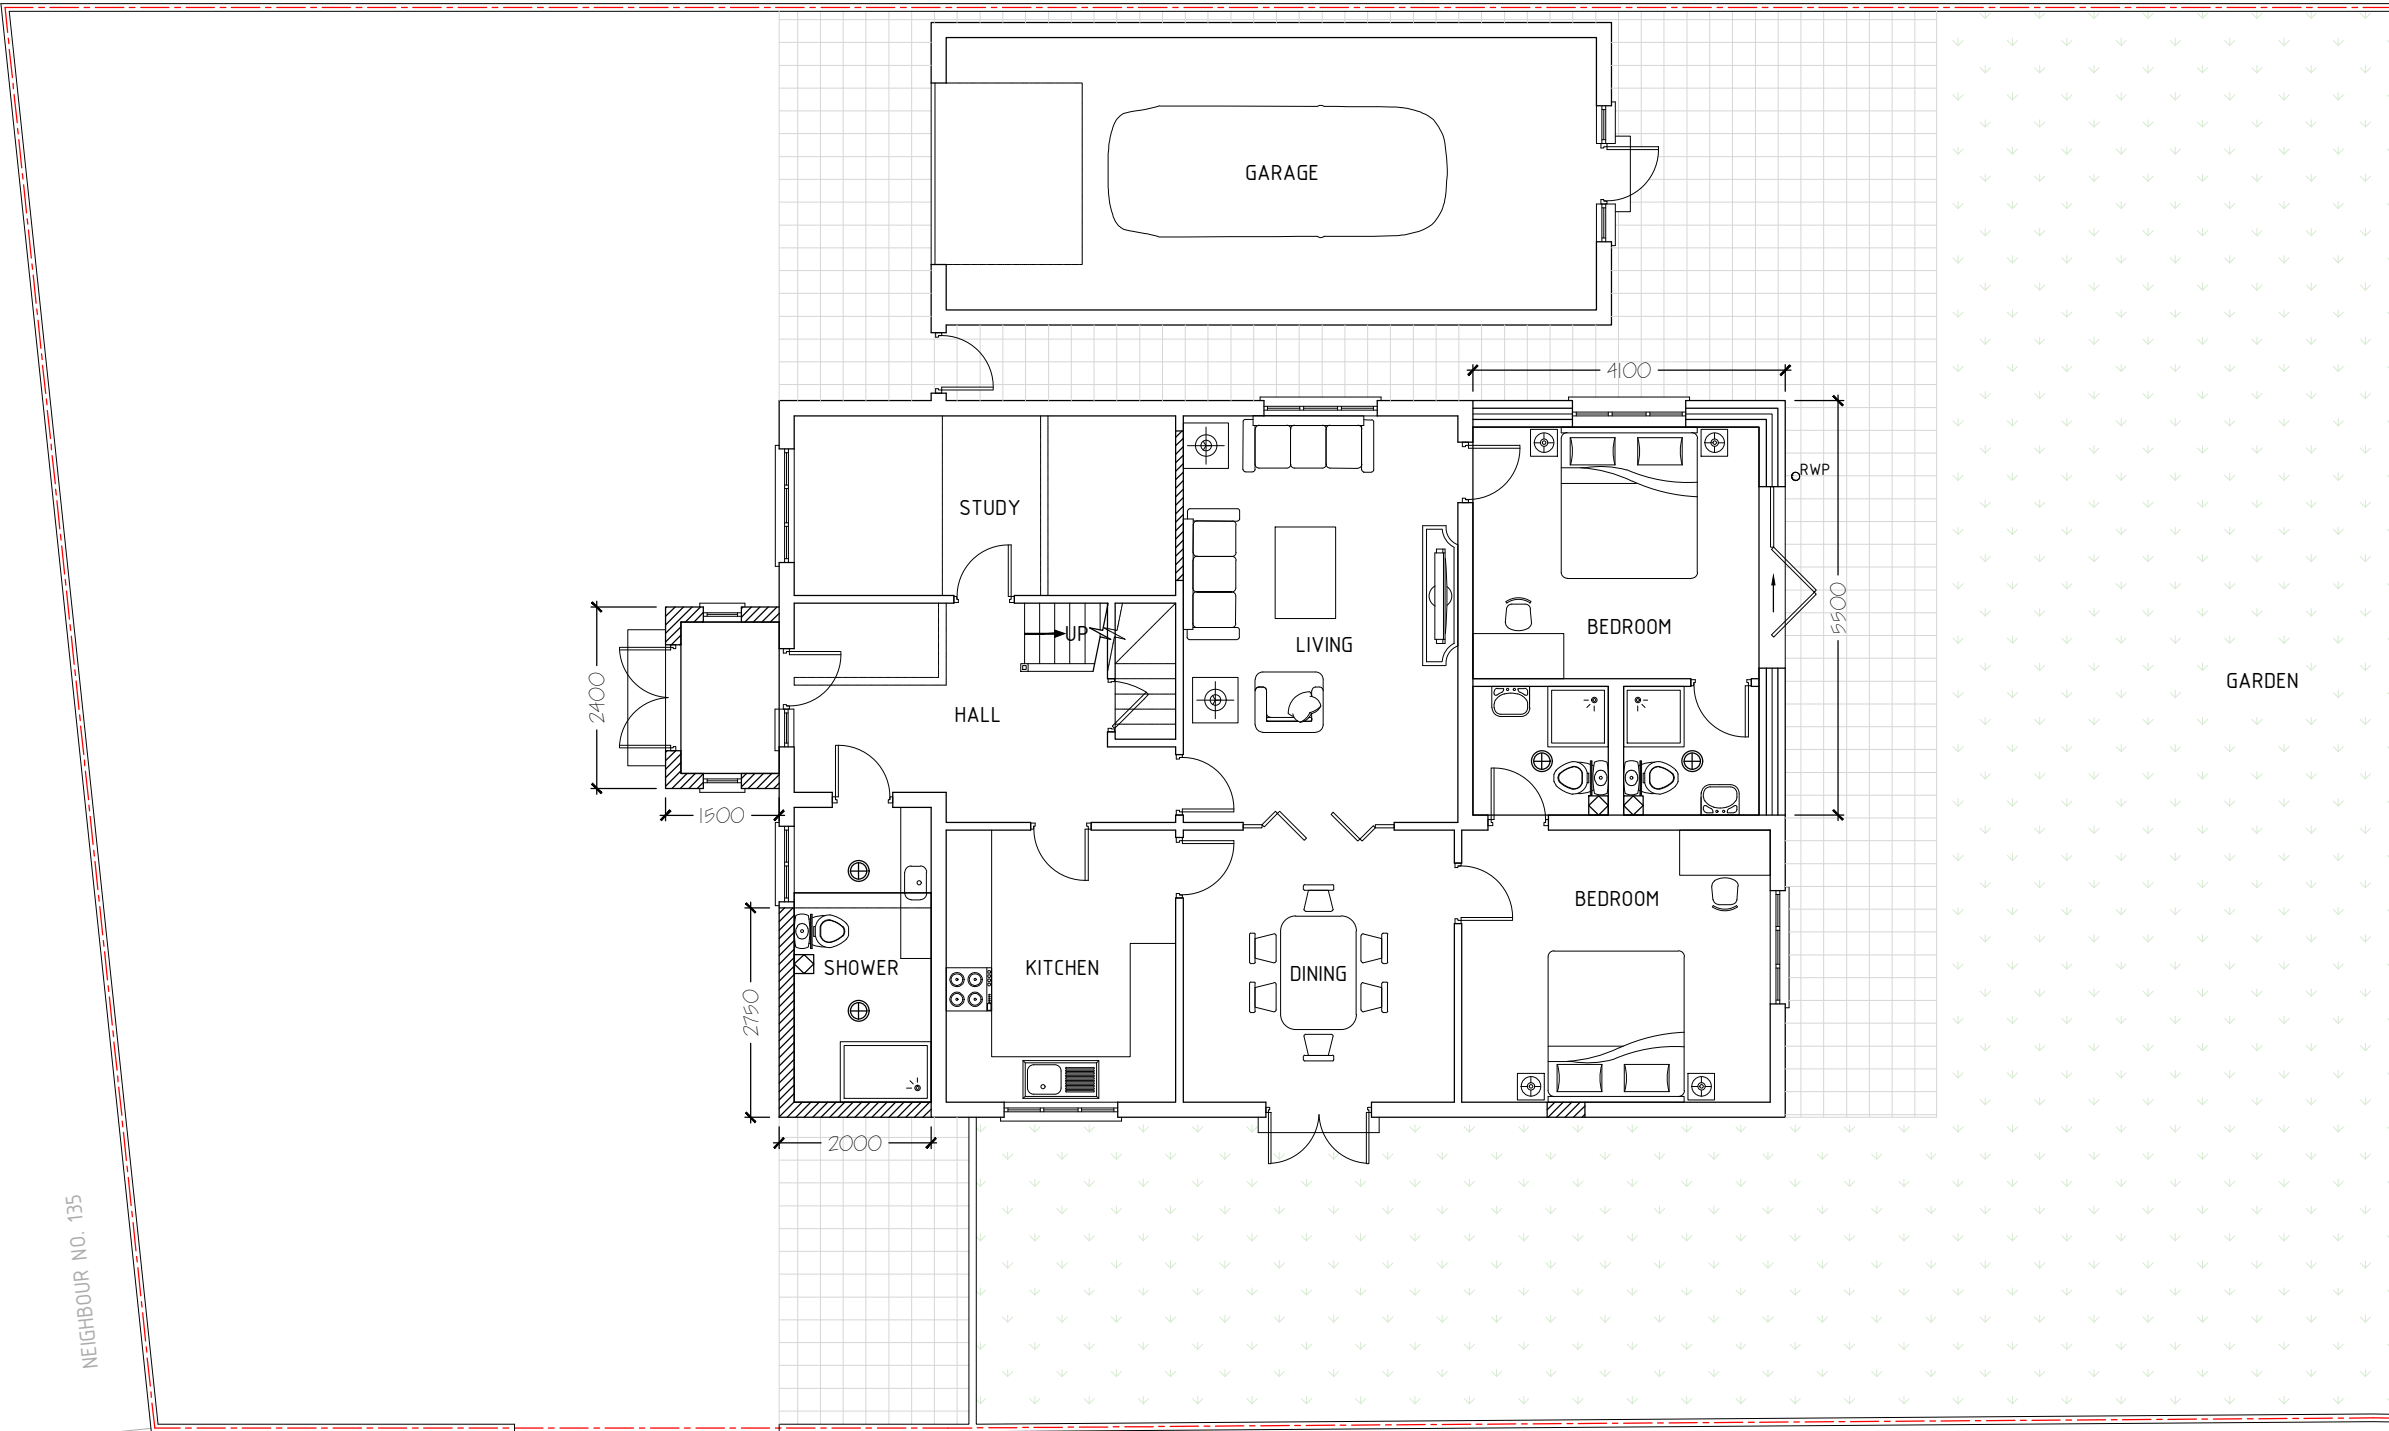

Proposed Ground Floor Plan
Scale 1:100