



Churchill House, Suite 58, 137 Brent Street,  
London NW4 4DJ  
info@articus.co.uk  
www.articus.co.uk  
020 8090 4802

Client Name

Sohail Asghar

Project Address

135A Hercules Road,  
Uxbridge UB10 9LU

Section

Extensions

Stage

Planning



Drawing Title

Proposed First Floor Plan

Drawing Status

For Approval

Revisions and Notes

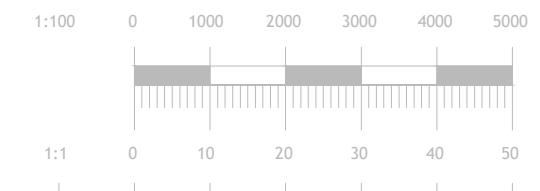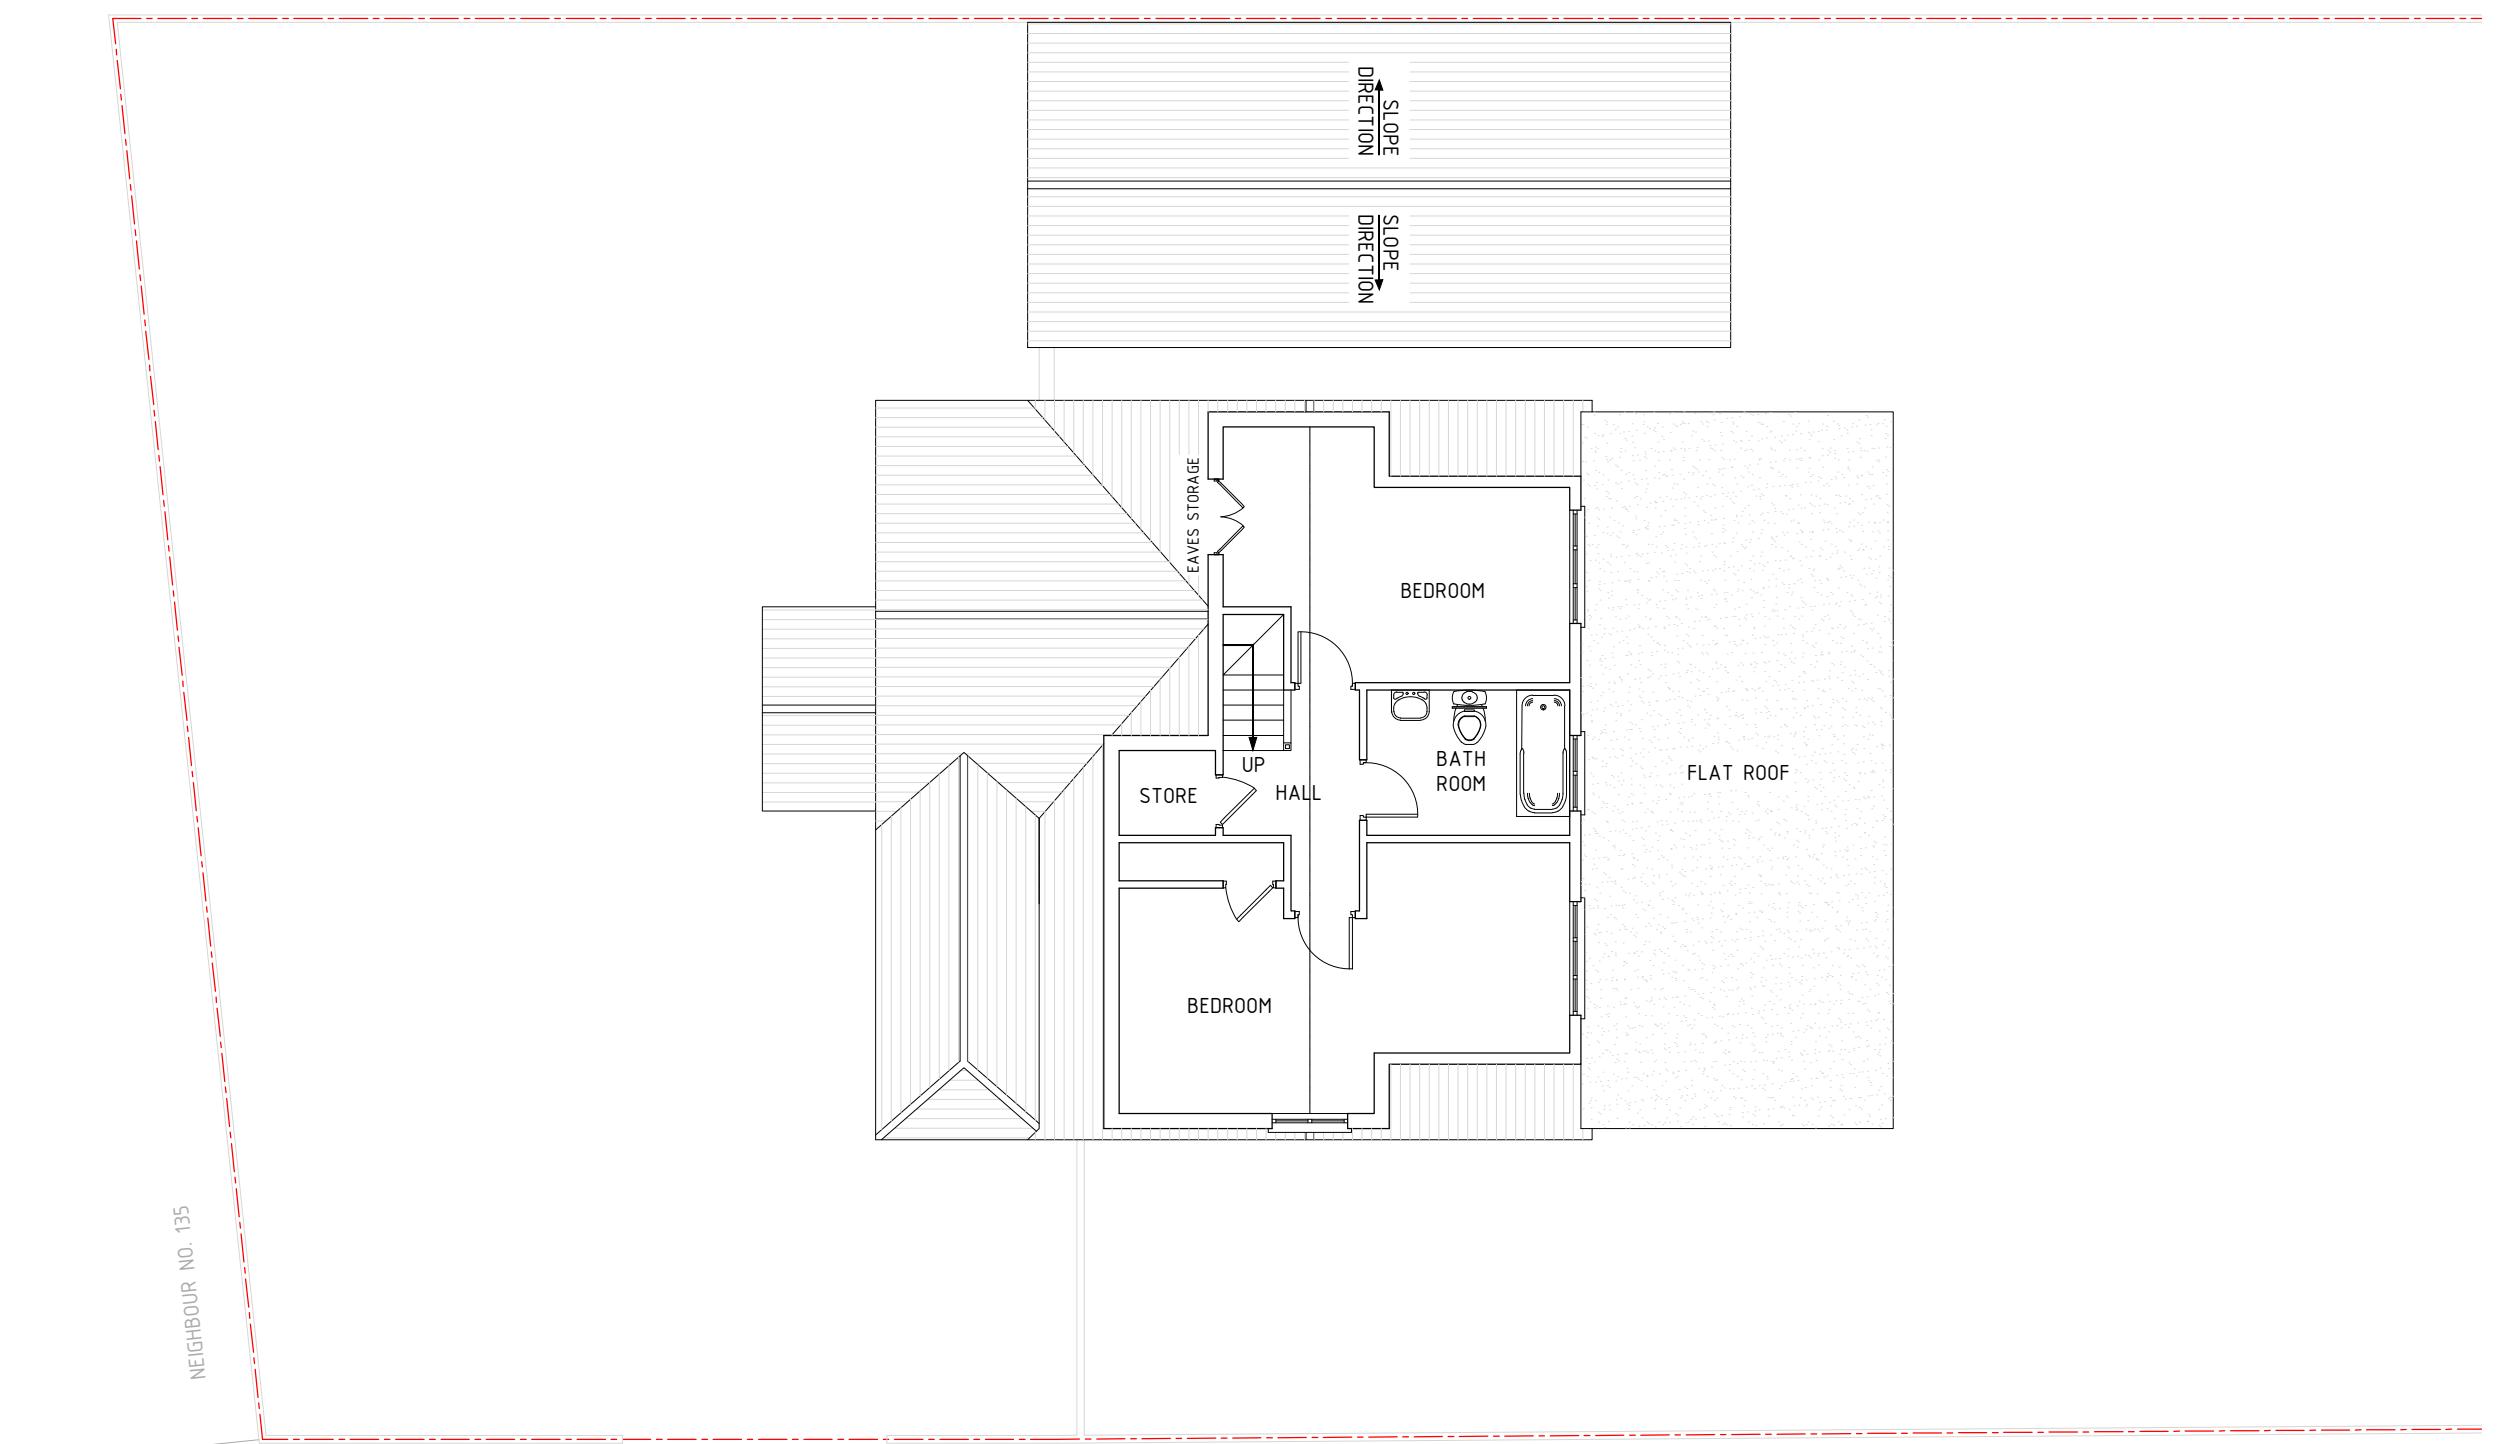

Project No.	AR0854		
Dwg No.	AR-PL-1102		
Revision	0		
Scale at A3	1:100		
Date	08-10-25		
Designed	RS	Checked	SS
Drawn	RS	Approved	AC