



Churchill House, Suite 58, 137 Brent Street,  
London NW4 4DJ  
info@articlus.co.uk  
www.articlus.co.uk  
020 8090 4802

Client Name

Sohail Asghar

Project Address

135A Hercies Road,  
Uxbridge UB10 9LU

Section

Extensions

Stage

Planning

Drawing Title


Proposed Roof Plan

Drawing Status

For Approval

Revisions and Notes

|             |            |             |
|-------------|------------|-------------|
| Project No. | AR0854     |             |
| Dwg No.     | AR-PL-1103 |             |
| Revision    | 0          |             |
| Scale at A3 | 1:100      |             |
| Date        | 08-10-'25  |             |
| Designed    | RS         | Checked SS  |
| Drawn       | RS         | Approved AC |

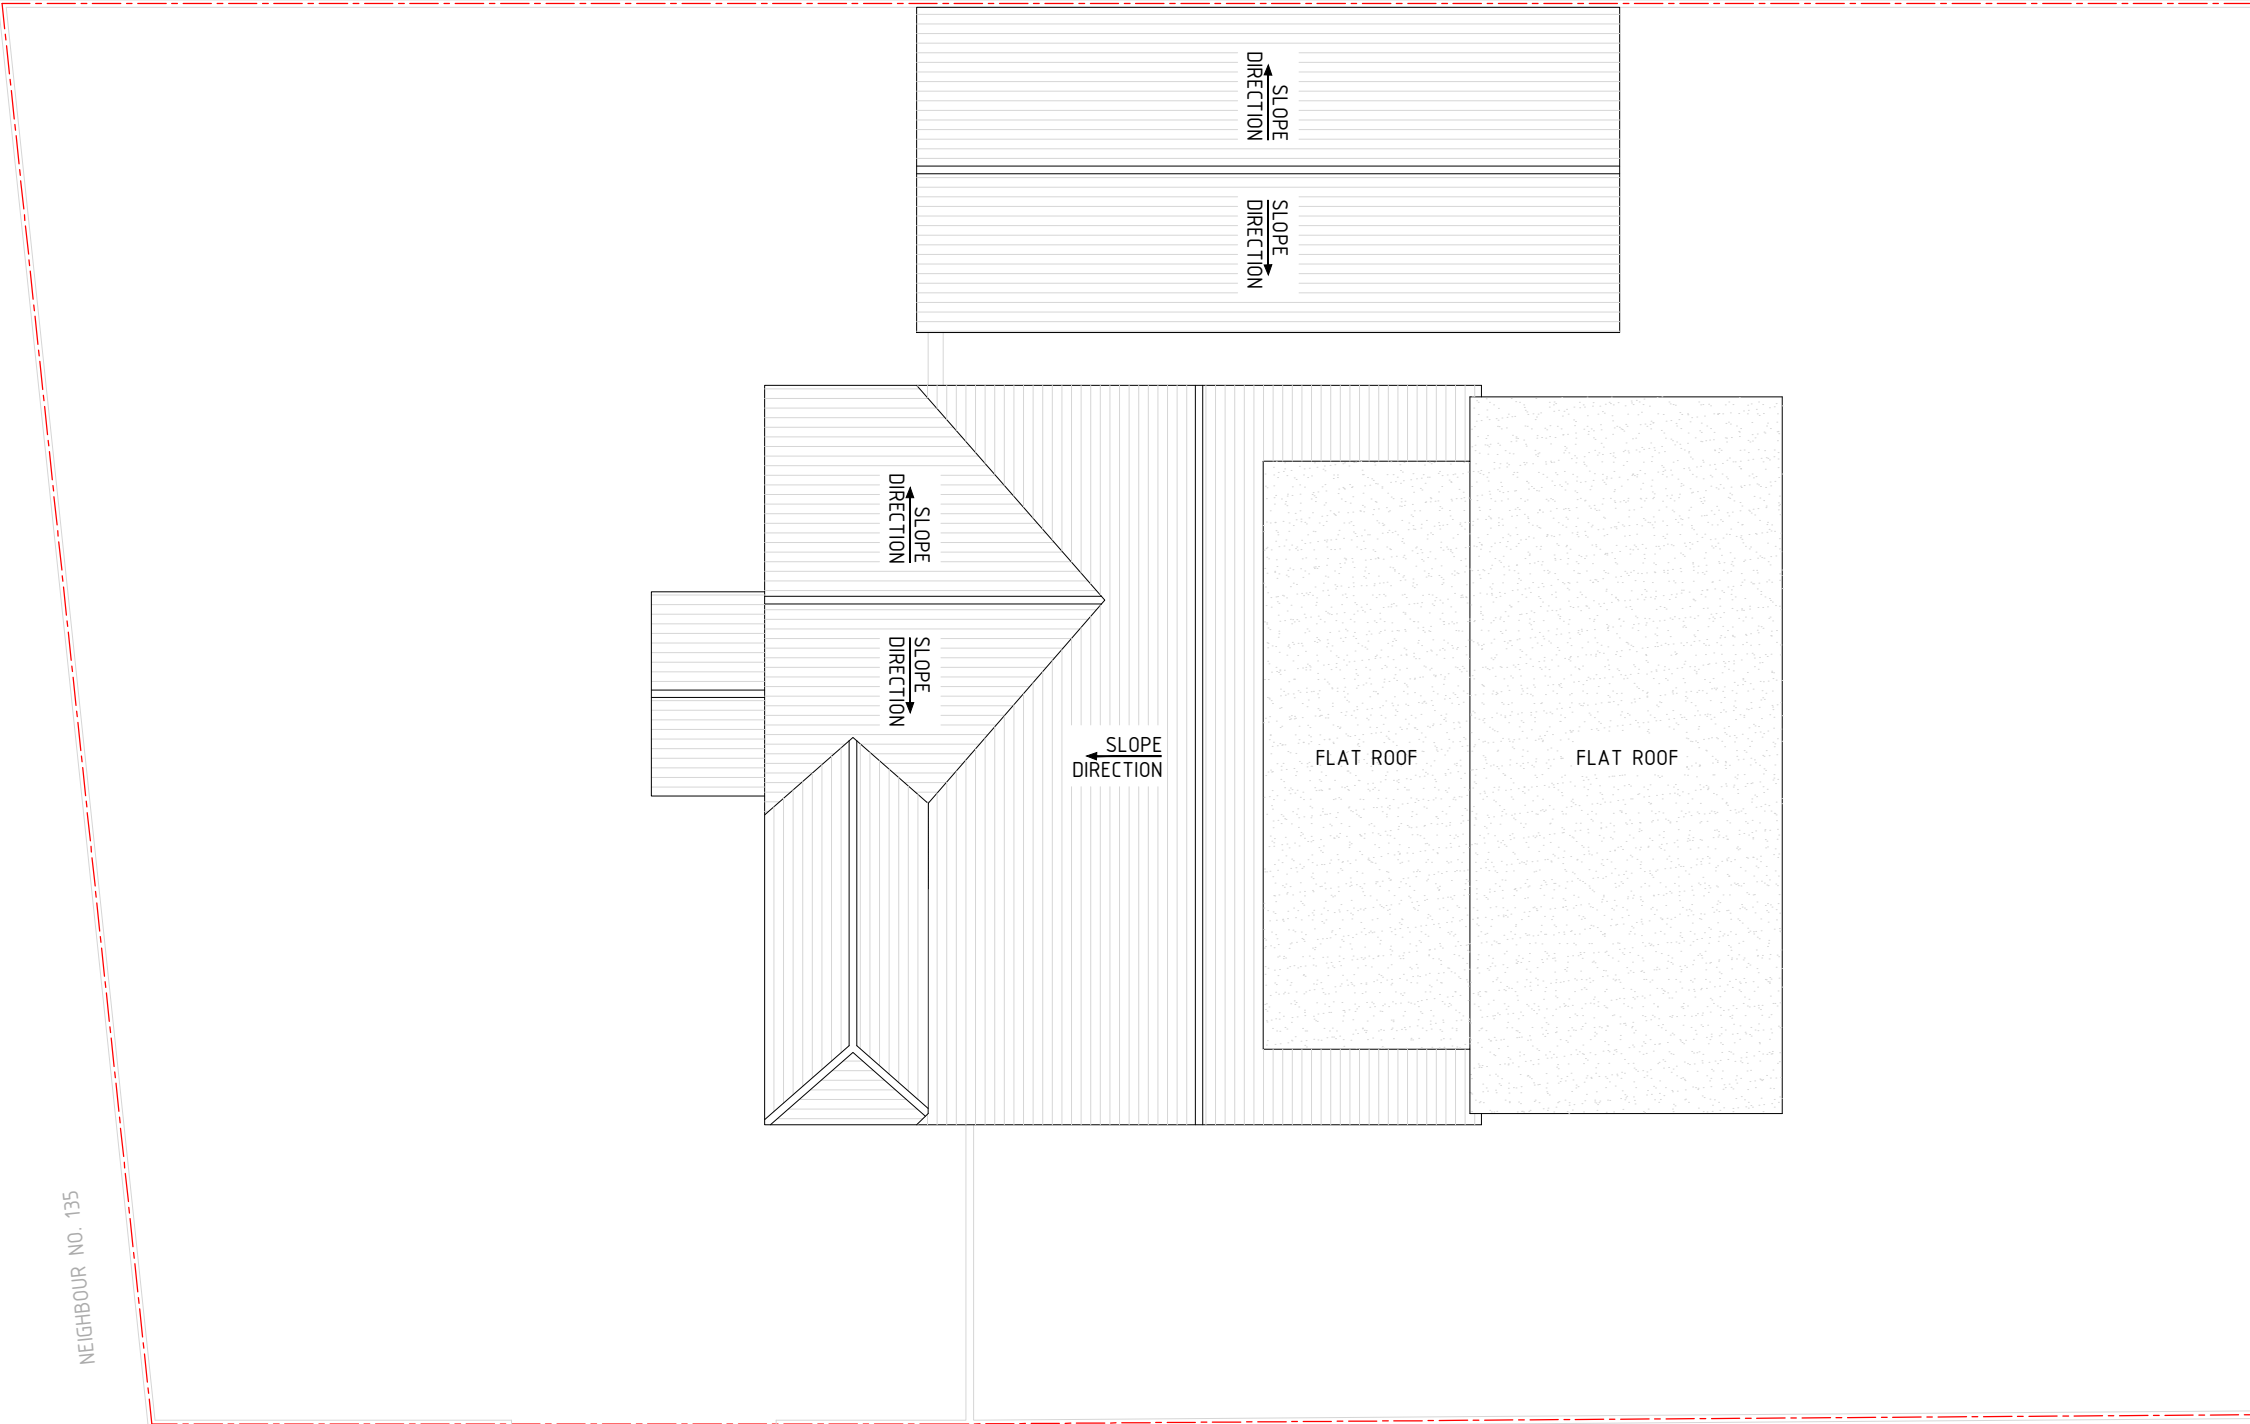

Proposed Roof Plan  
Scale 1:100

