



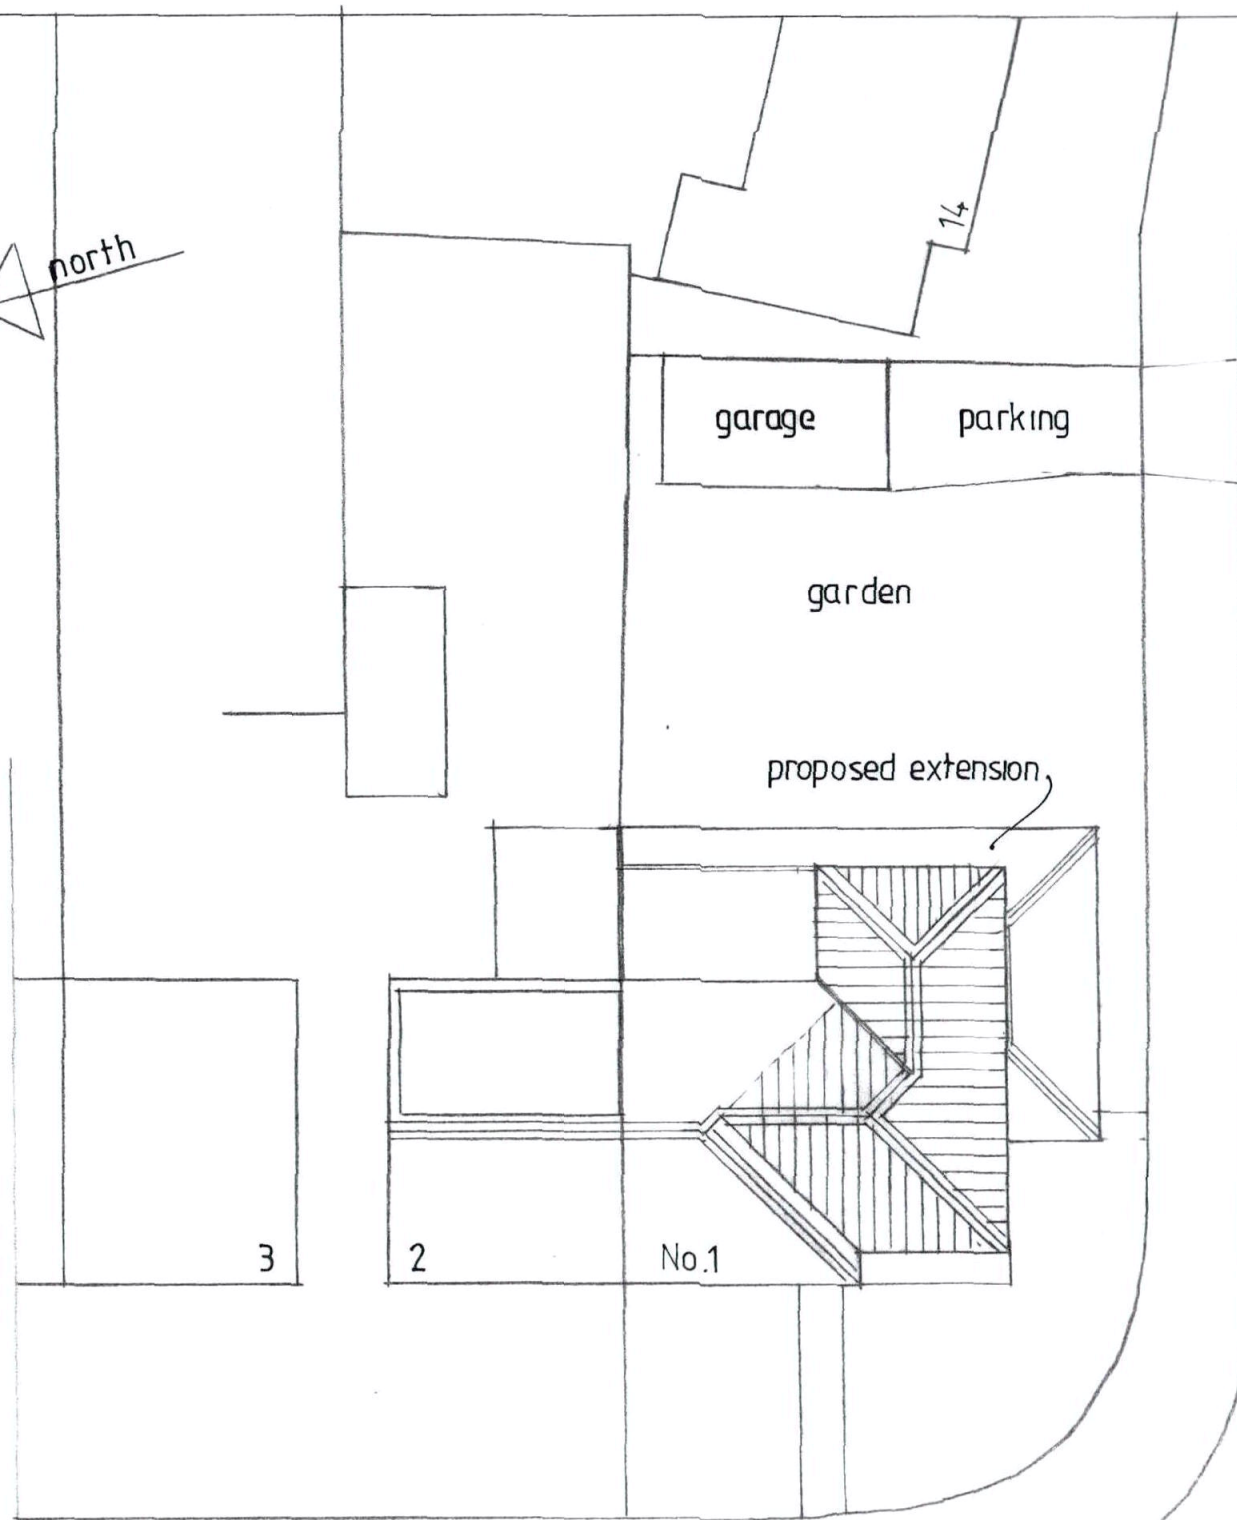

f o r r i s a v e n u e

L a n n o c k r o a d

LON BORO OF HILLINGDON
RECEIVED
- 9 JUL 2012
PLANNING & TRANSPORTATION
GROUP

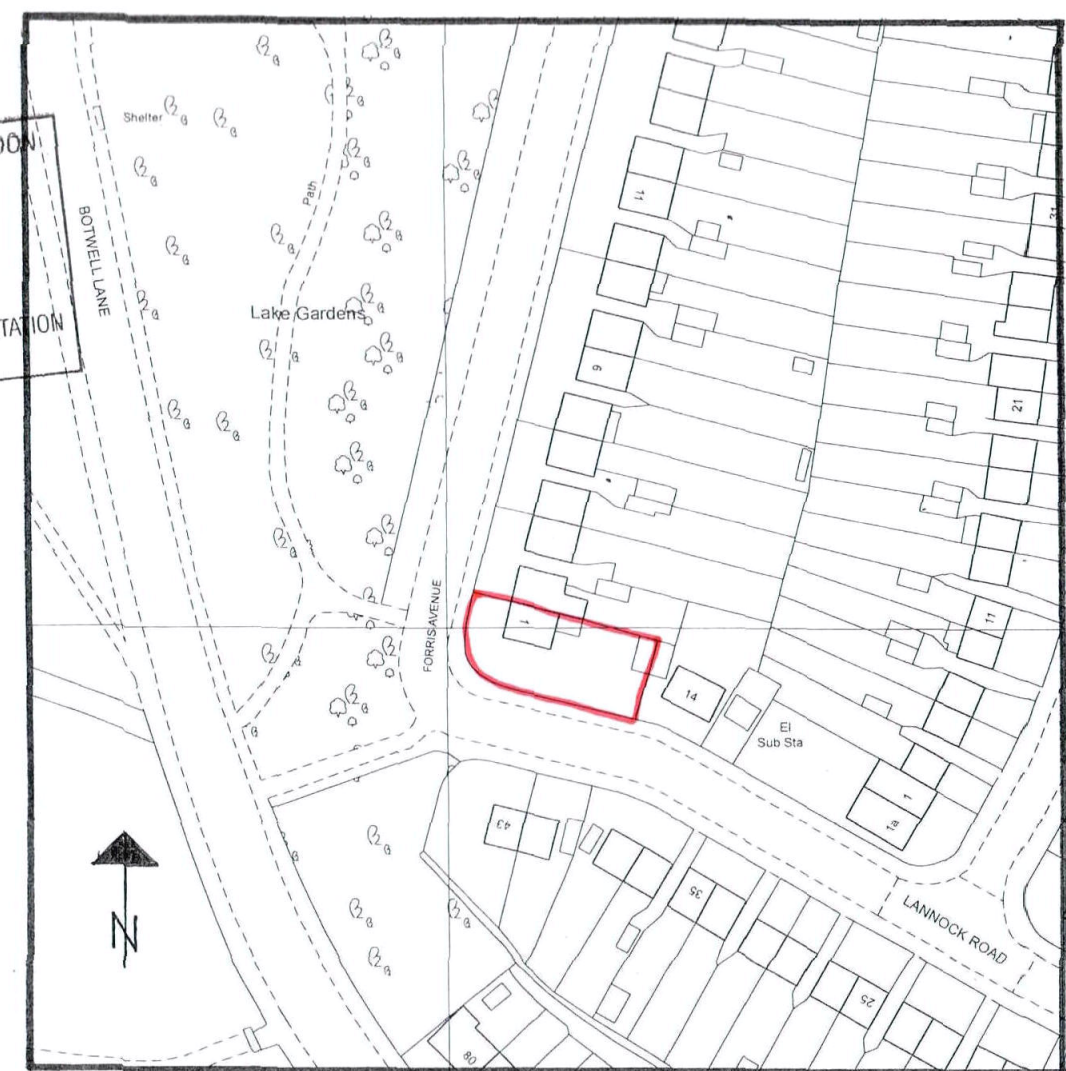

SITE LOCATION 1:1250



B- JUNE '12 - GARAGE ENLARGED
A- MAR. 11 - ROOF PLAN AMENDED

Home Plans

Church Gardens, Church Hill, Harefield, Middx. UB9 6DU
Tel & Fax: 01895 822488

CLIENT: MR & MRS VIRDI

PROJECT: 1 FORRIS AVENUE
HAYES

date: MAR. '10 drawn:

scale: 1:200

Dwg. No: 1516/7B

DESIGN PROPOSAL

