


GAR AGE




FRONT VIEW




SIDE VIEW

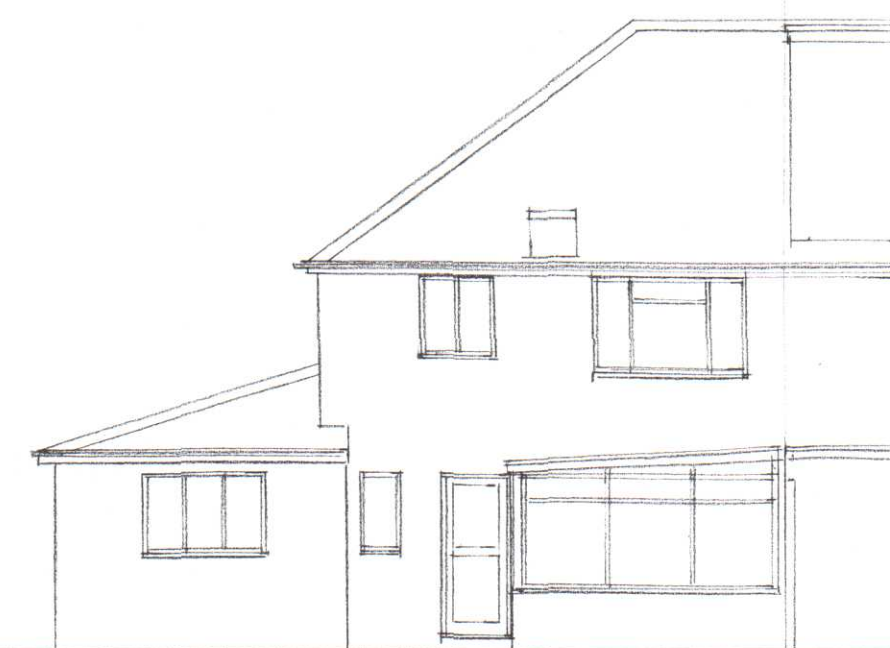


REAR VIEW

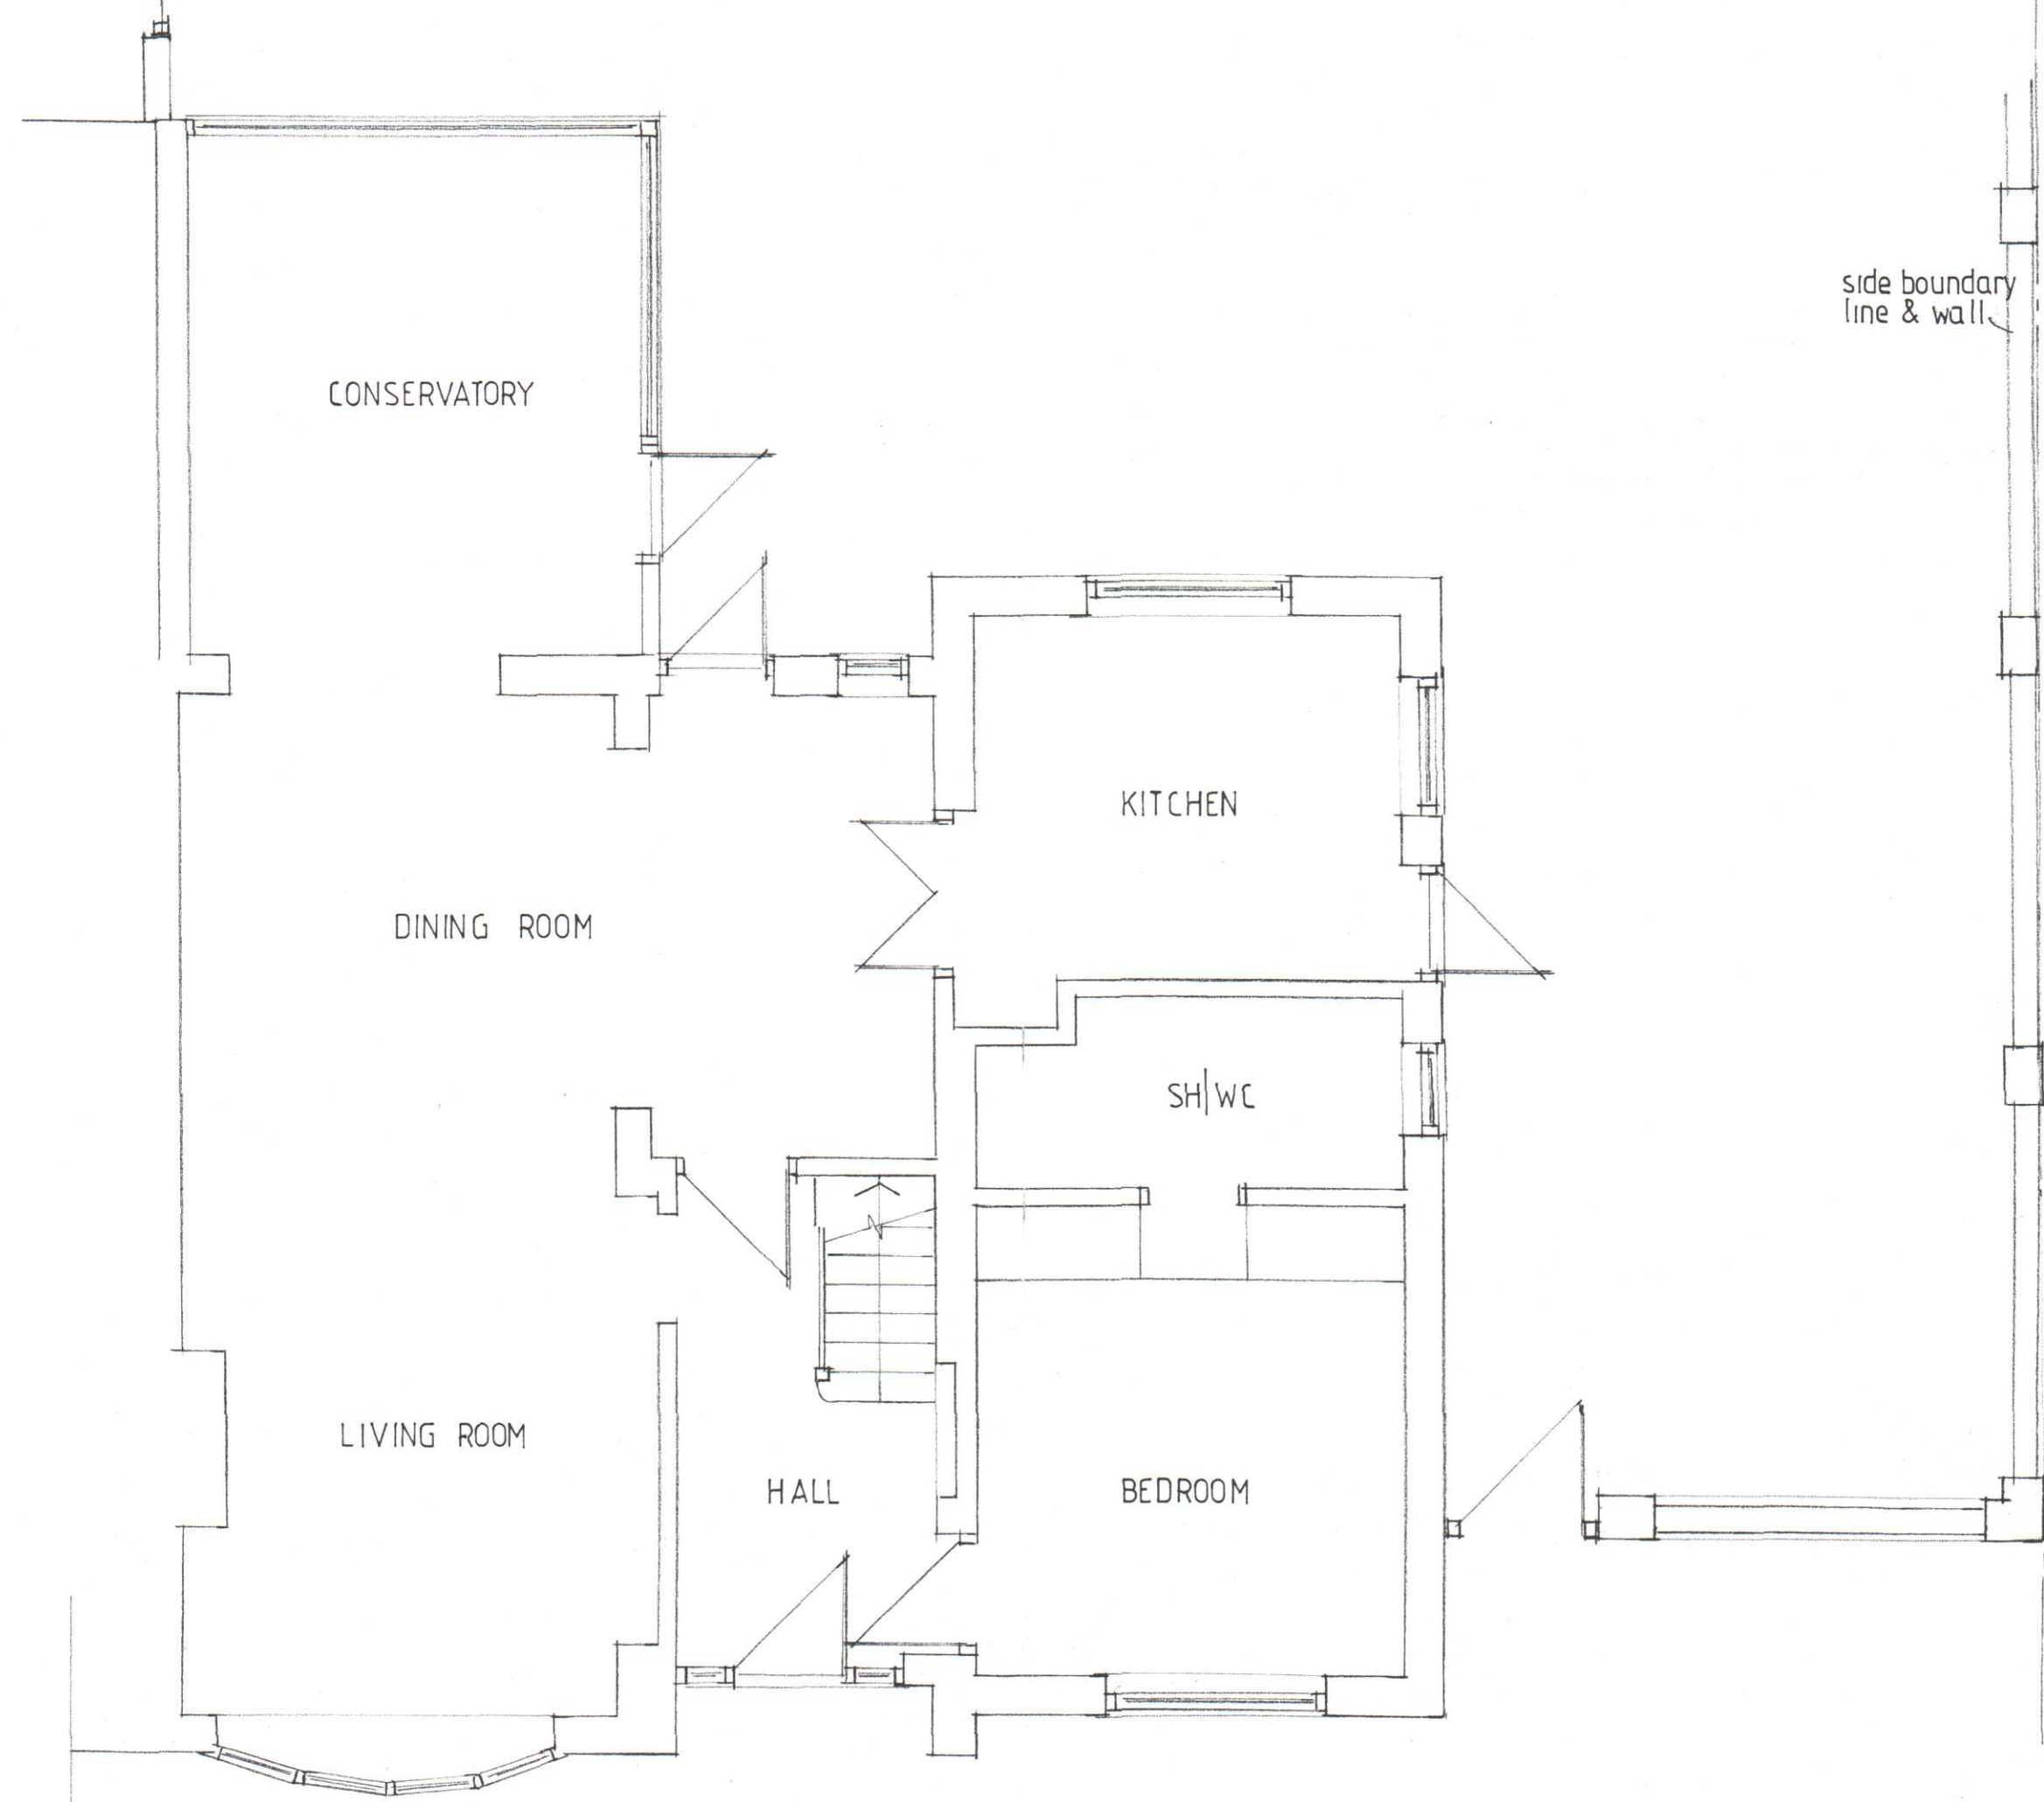

GROUND FLOOR PLAN

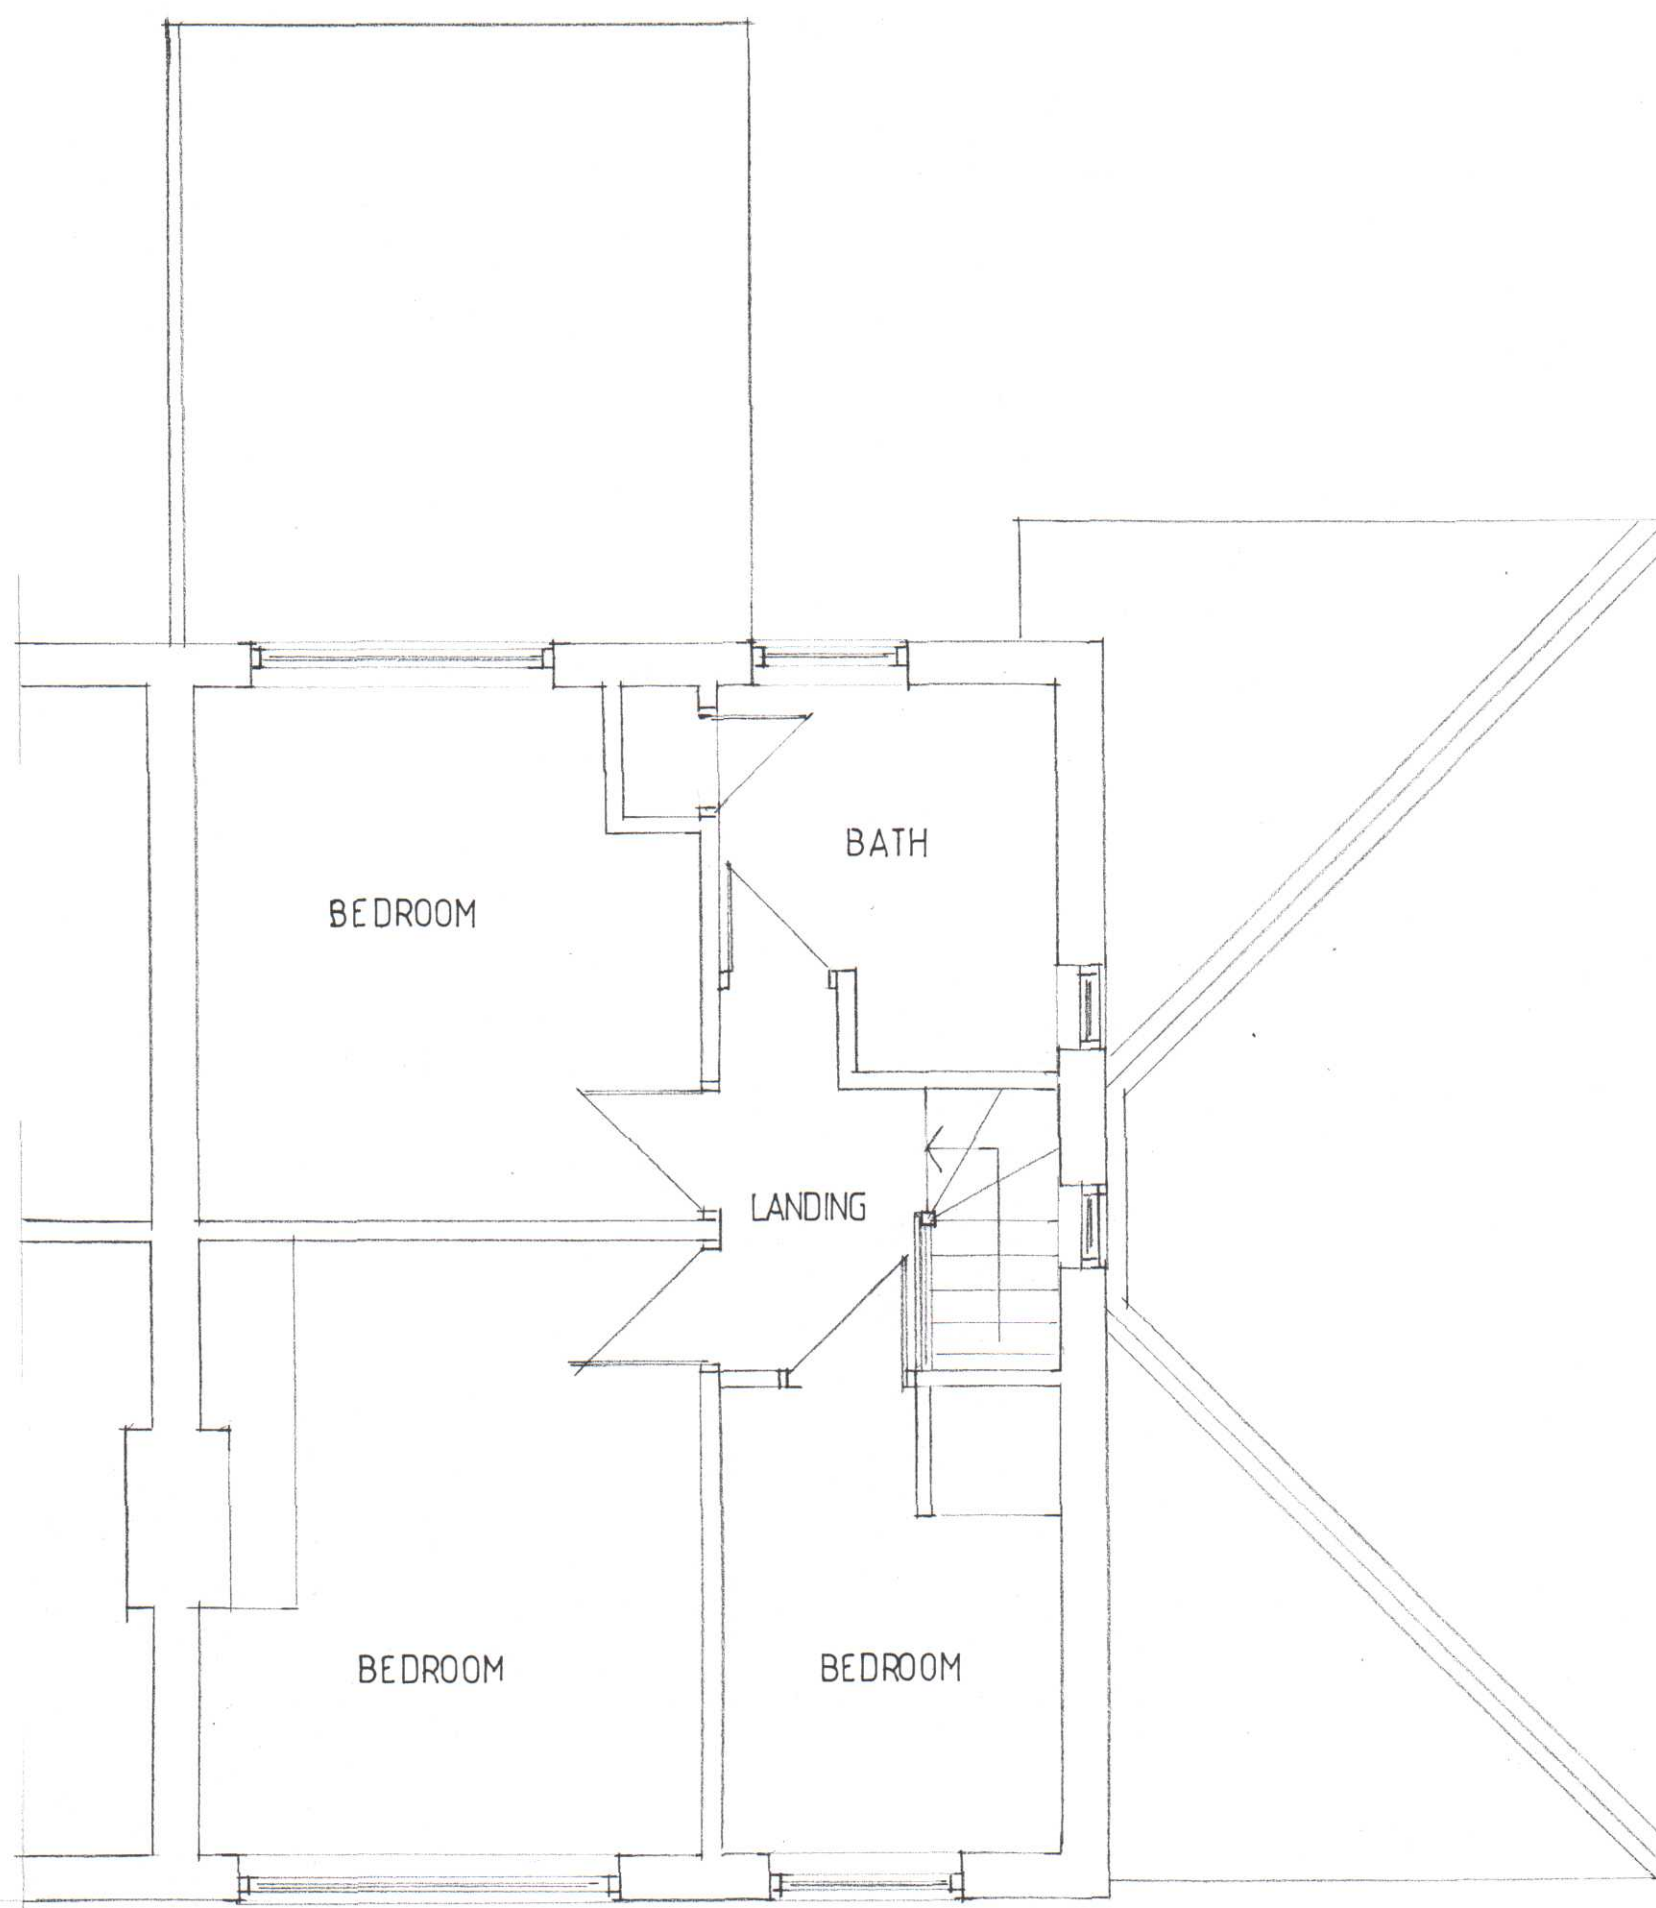

FIRST FLOOR PLAN

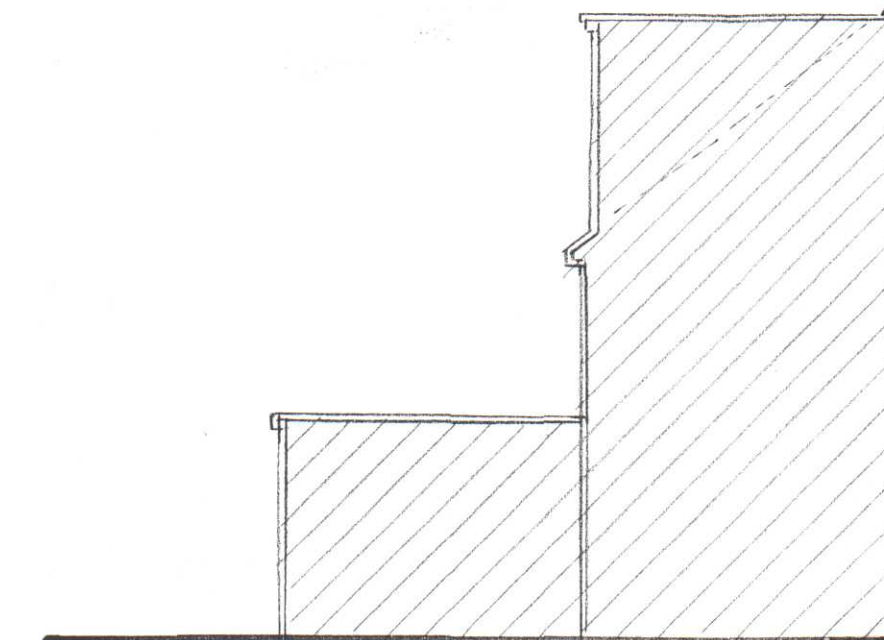

SIDE VIEW SECTION TO NO.2

LON BORO OF HILLINGDON
RECEIVED
- 9 JUL 2012
PLANNING & TRANSPORTATION
GROUP

B - JUL 12 - BOUNDARY WALL + GARAGE REUSED
A - NOV 10 - SIDE VIEW / SECTION ADDED

Home Plans

Church Gardens, Church Hill, Harefield, Middx. UB9 6DU
Tel & Fax: 01895 822488

CLIENT: MR & MRS VIRDI

PROJECT: 1 FORRIS AVENUE
HAYES

date: FEB. '10 drawn: *GH*

scale: 1:50 1:100 AT A1

Drg. No: 1516/1a

EXISTING BUILDING

