



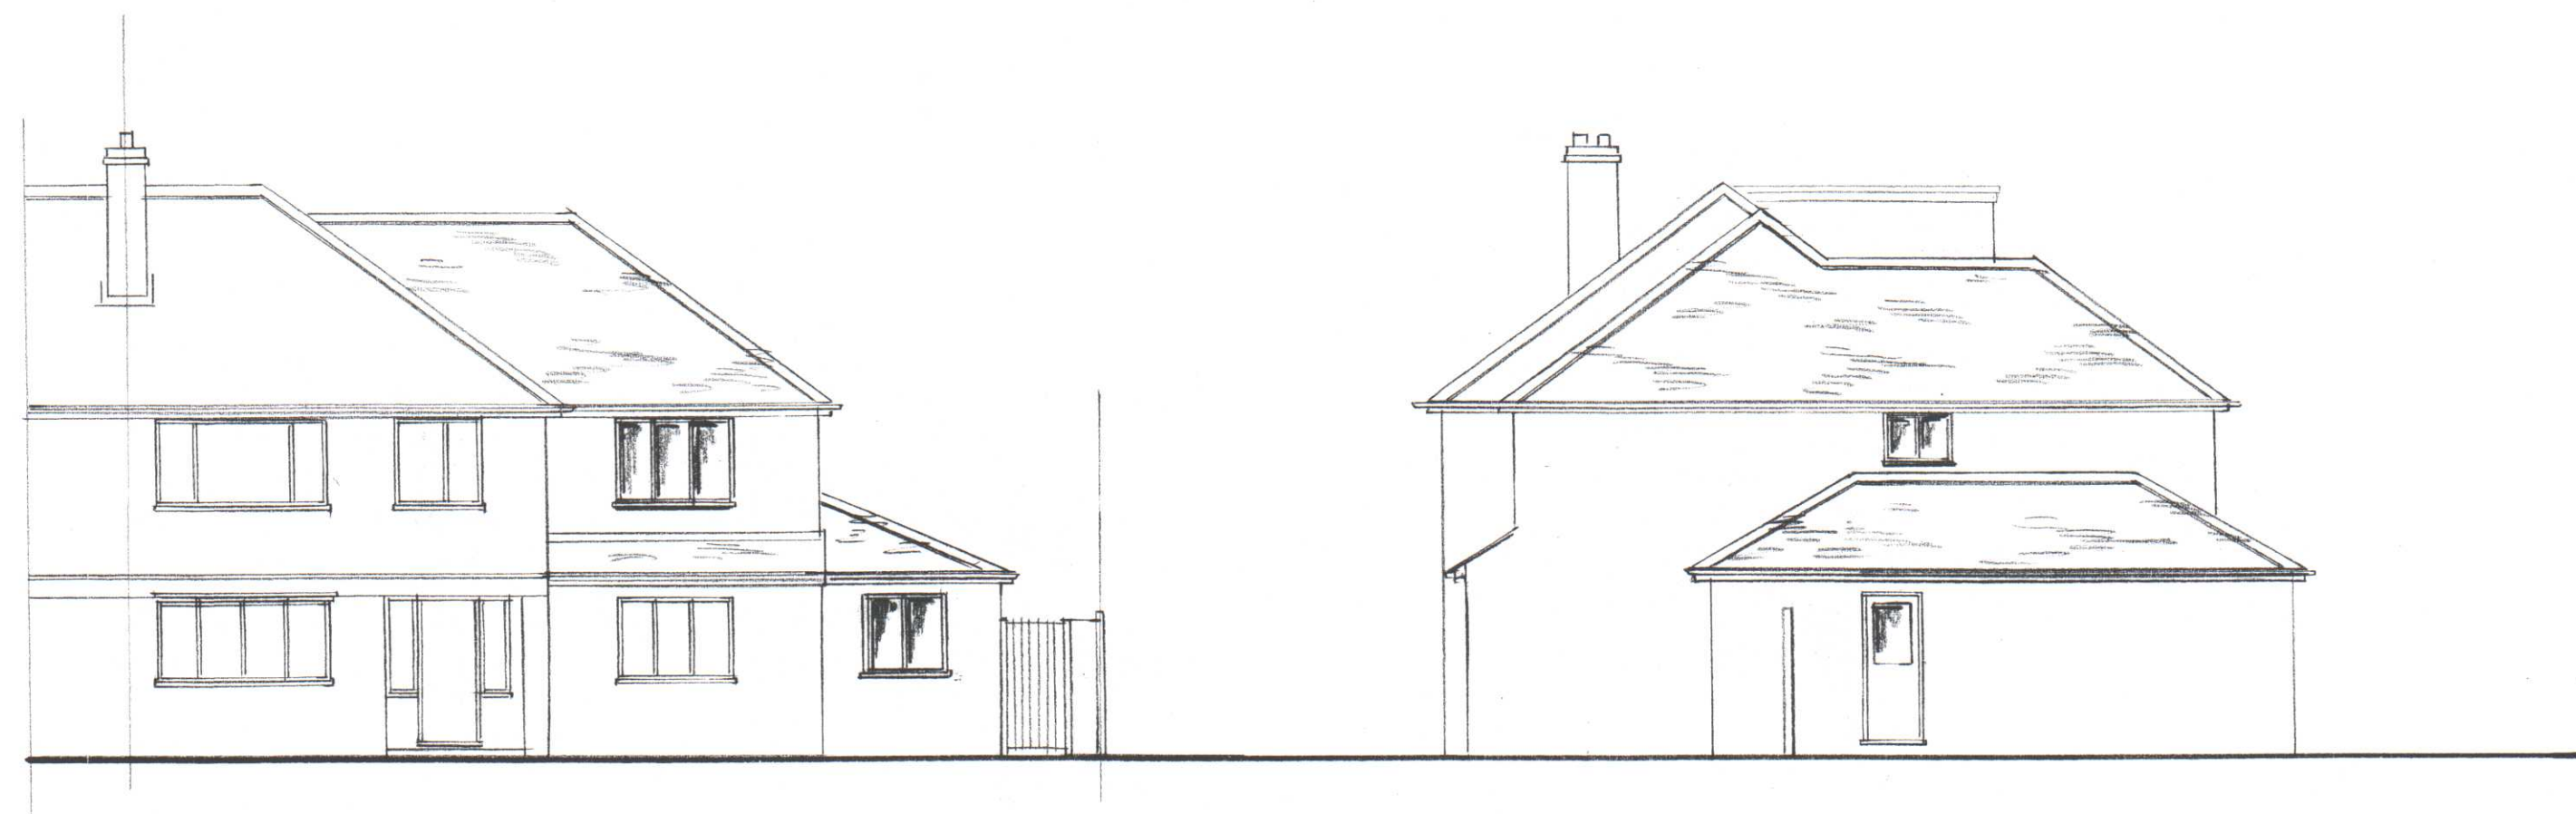


FRONT VIEW

SIDE VIEW TO ROAD

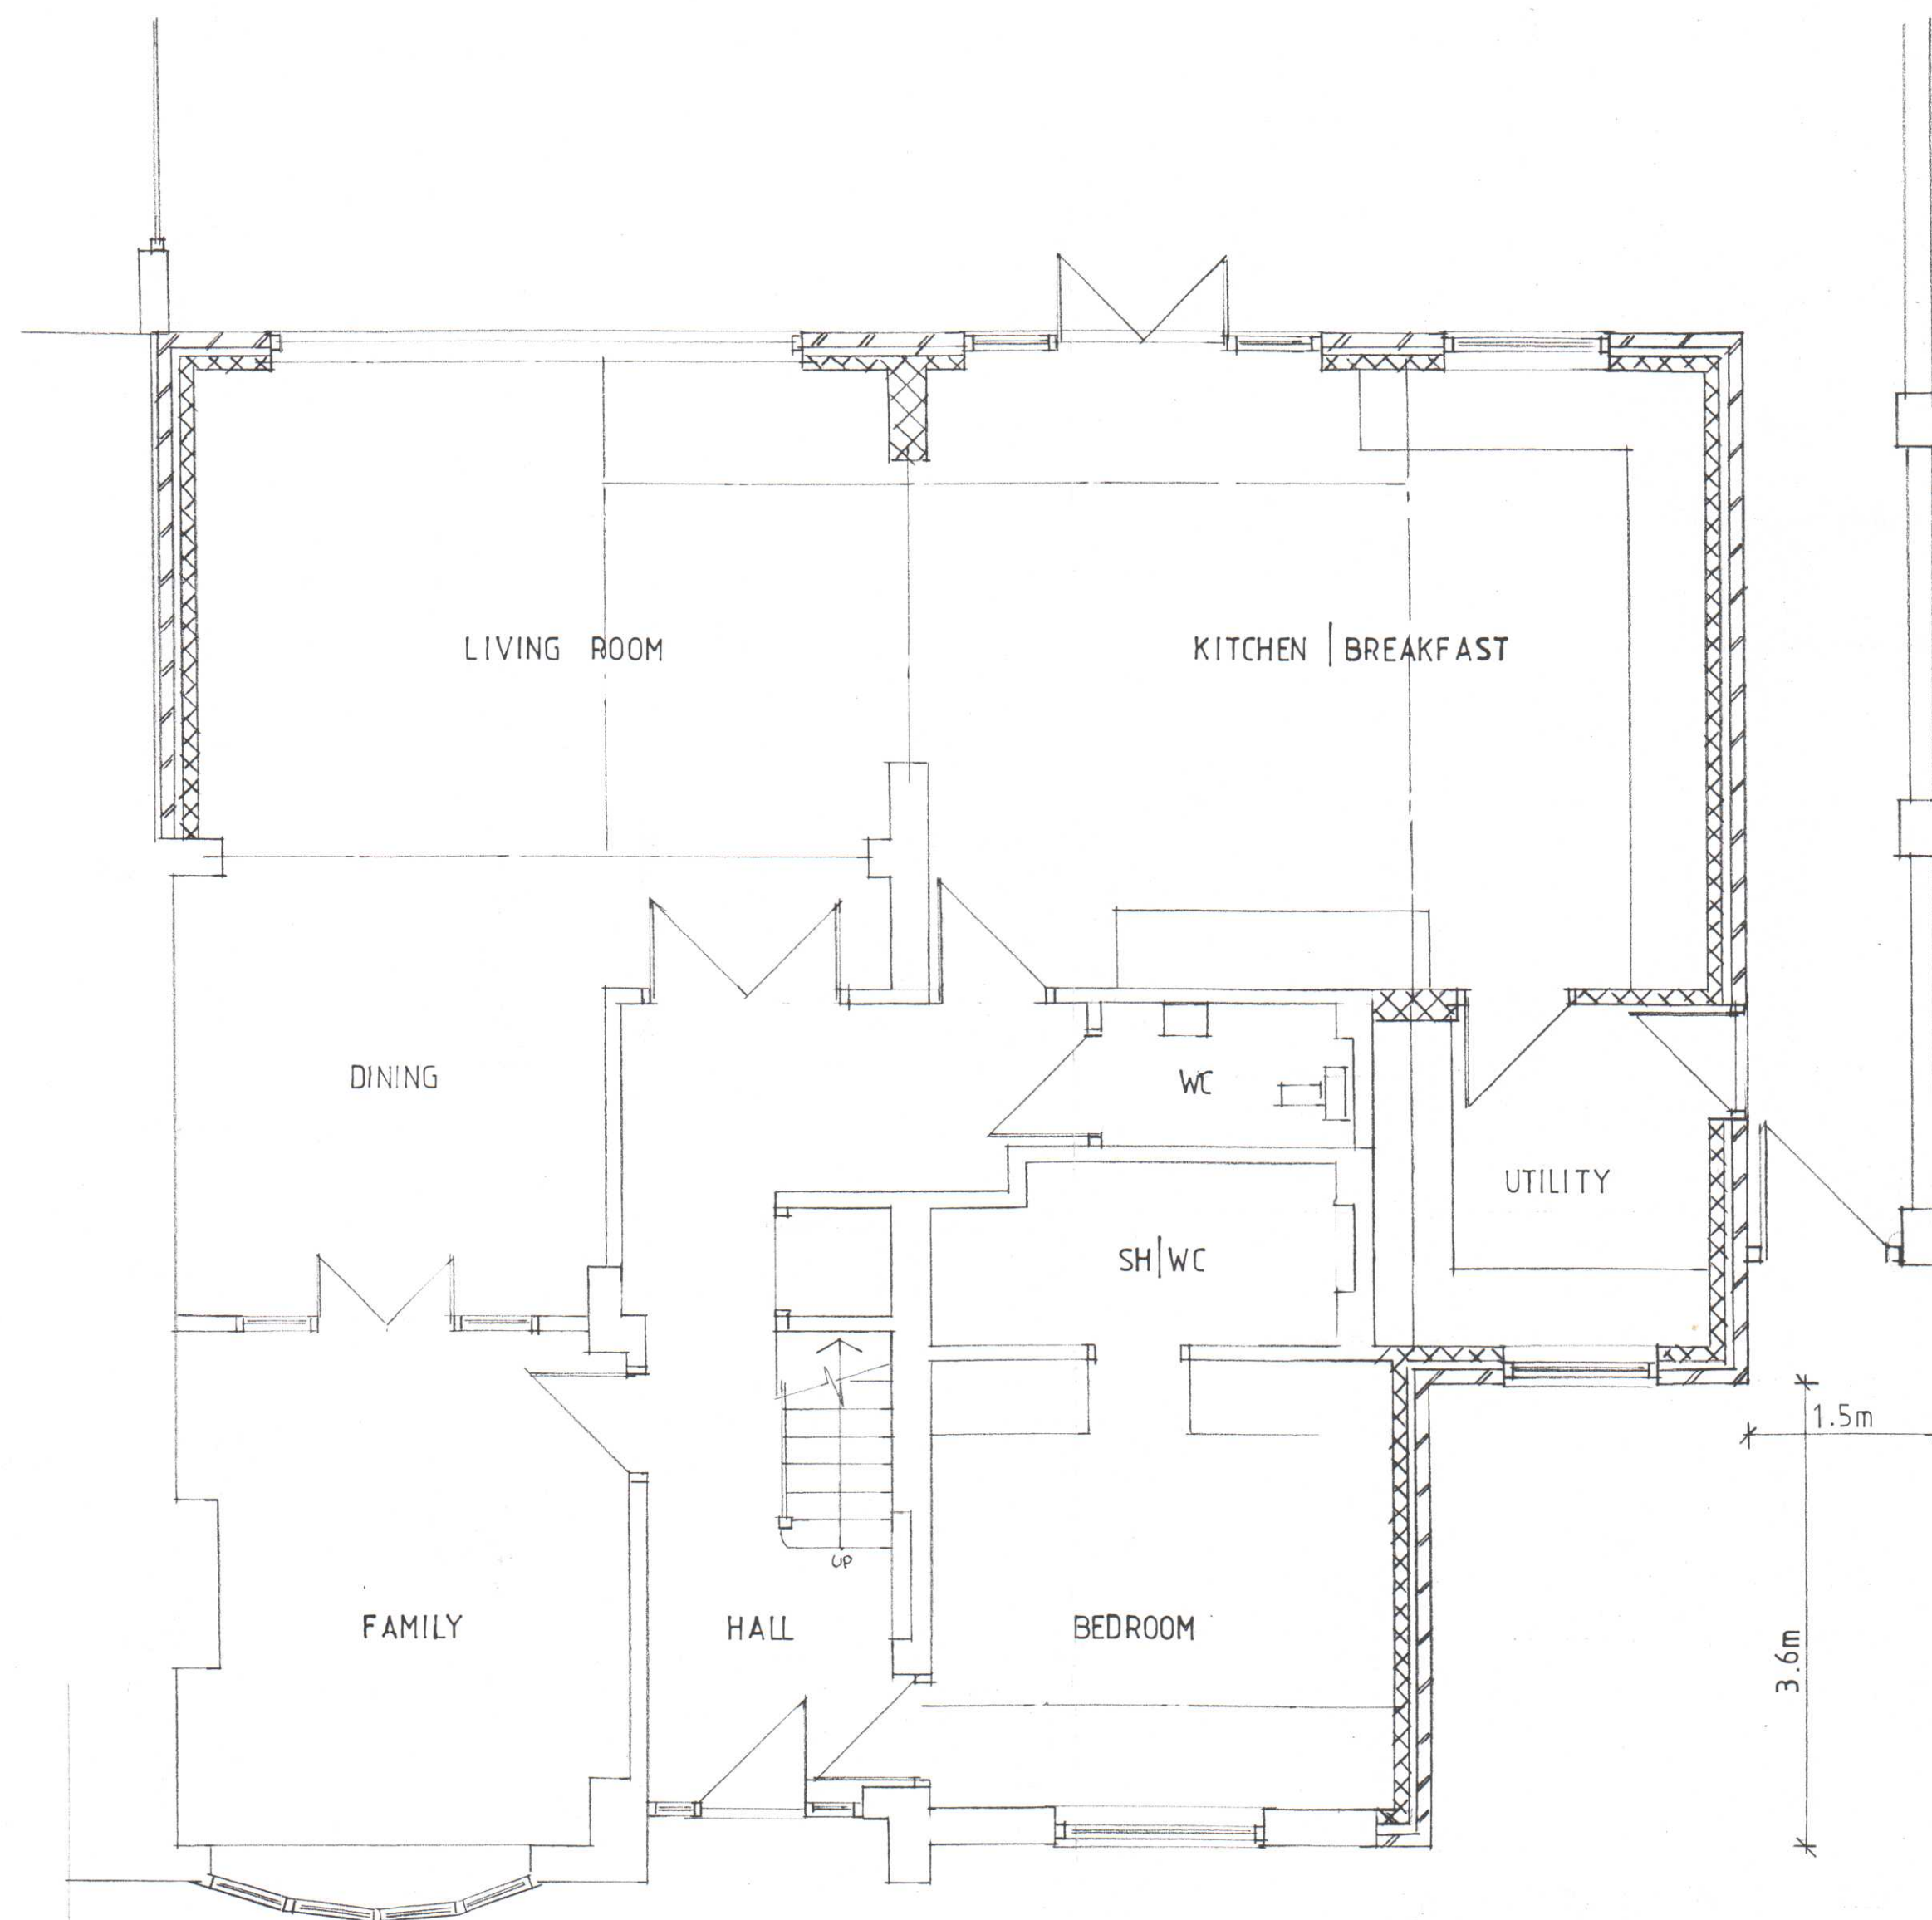

PROPOSED GROUND FLOOR PLAN
(new work hatched)

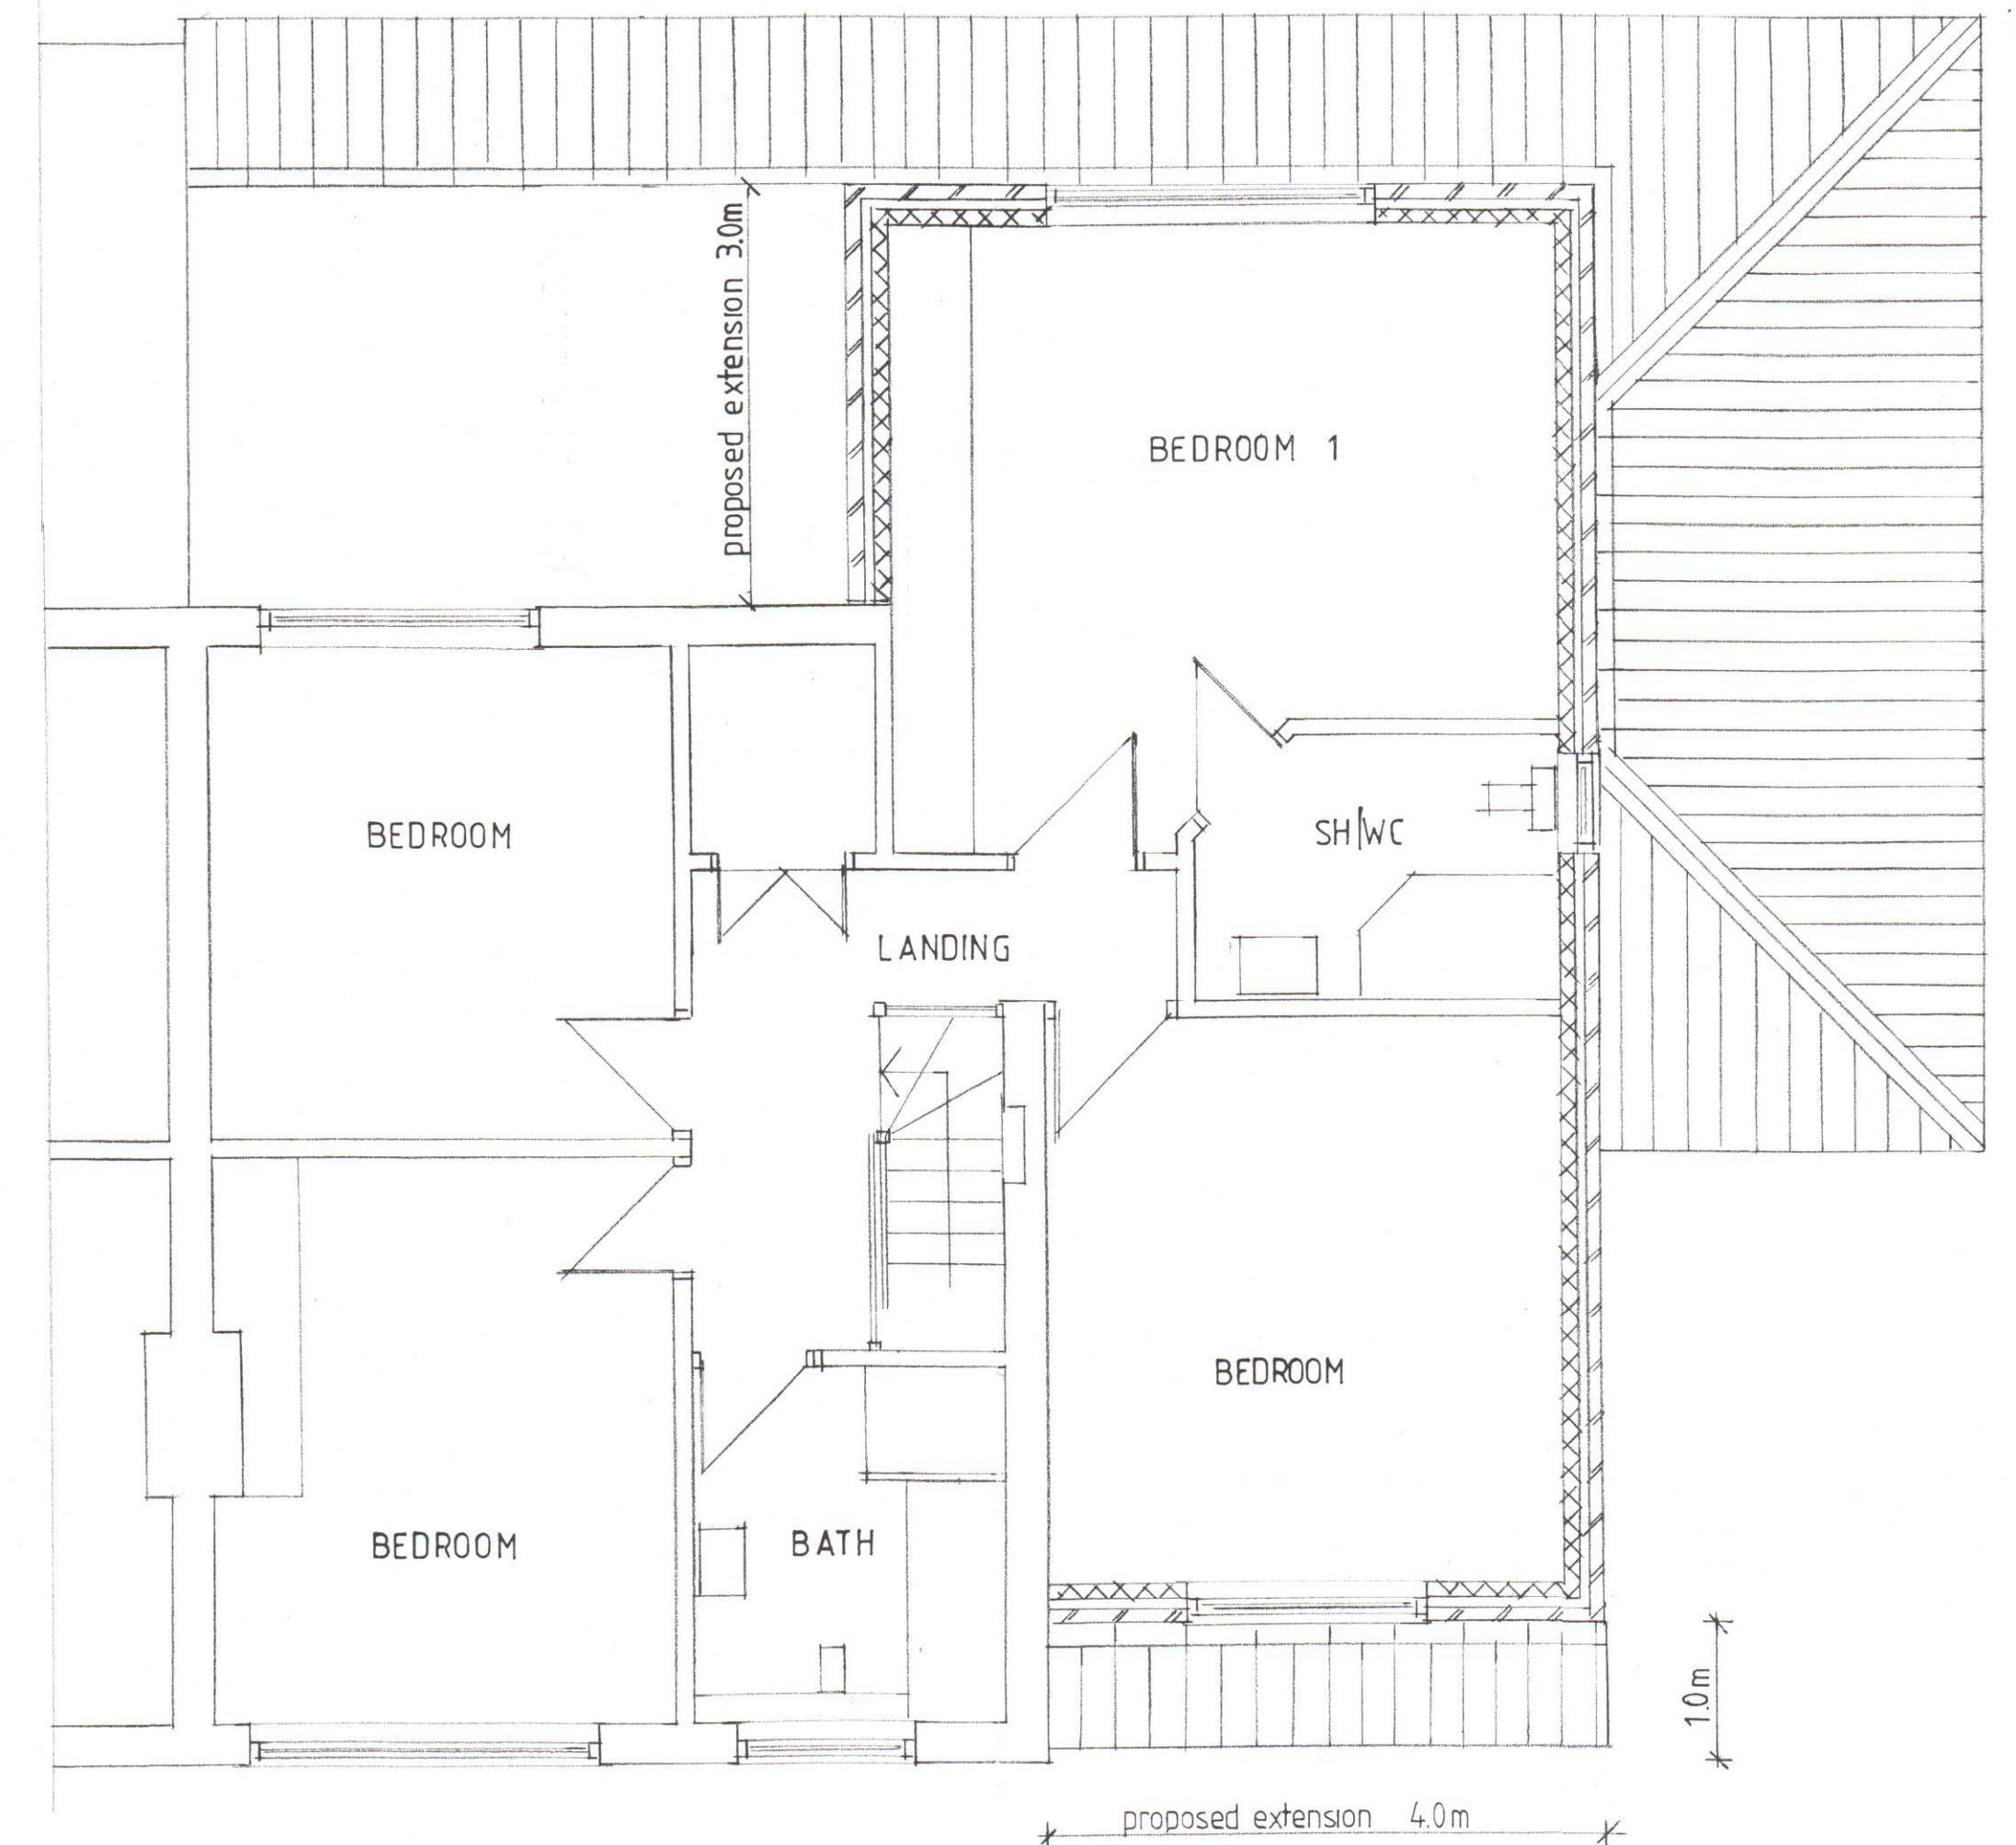

PROPOSED FIRST FLOOR PLAN
(new work hatched)



REAR ELEVATION

SIDE VIEW / SECTION

LON BORO OF HILLINGDON
RECEIVED
- 9 JUL 2012
PLANNING & TRANSPORTATION
GROUP

A- MAR. 11 - DESIGN AMENDED

Home Plans

Church Gardens, Church Hill, Harefield, Midsx. UB9 6DU
Tel & Fax: 01895 822488

CLIENT: MR & MRS VIRDI

PROJECT: 1 FORRIS AVENUE
HAYES

date: MAR. 10 drawn: *[Signature]*

scale: 1:50 1:100 AT A1

Drg. No: 1516/4B

DESIGN PROPOSAL

