



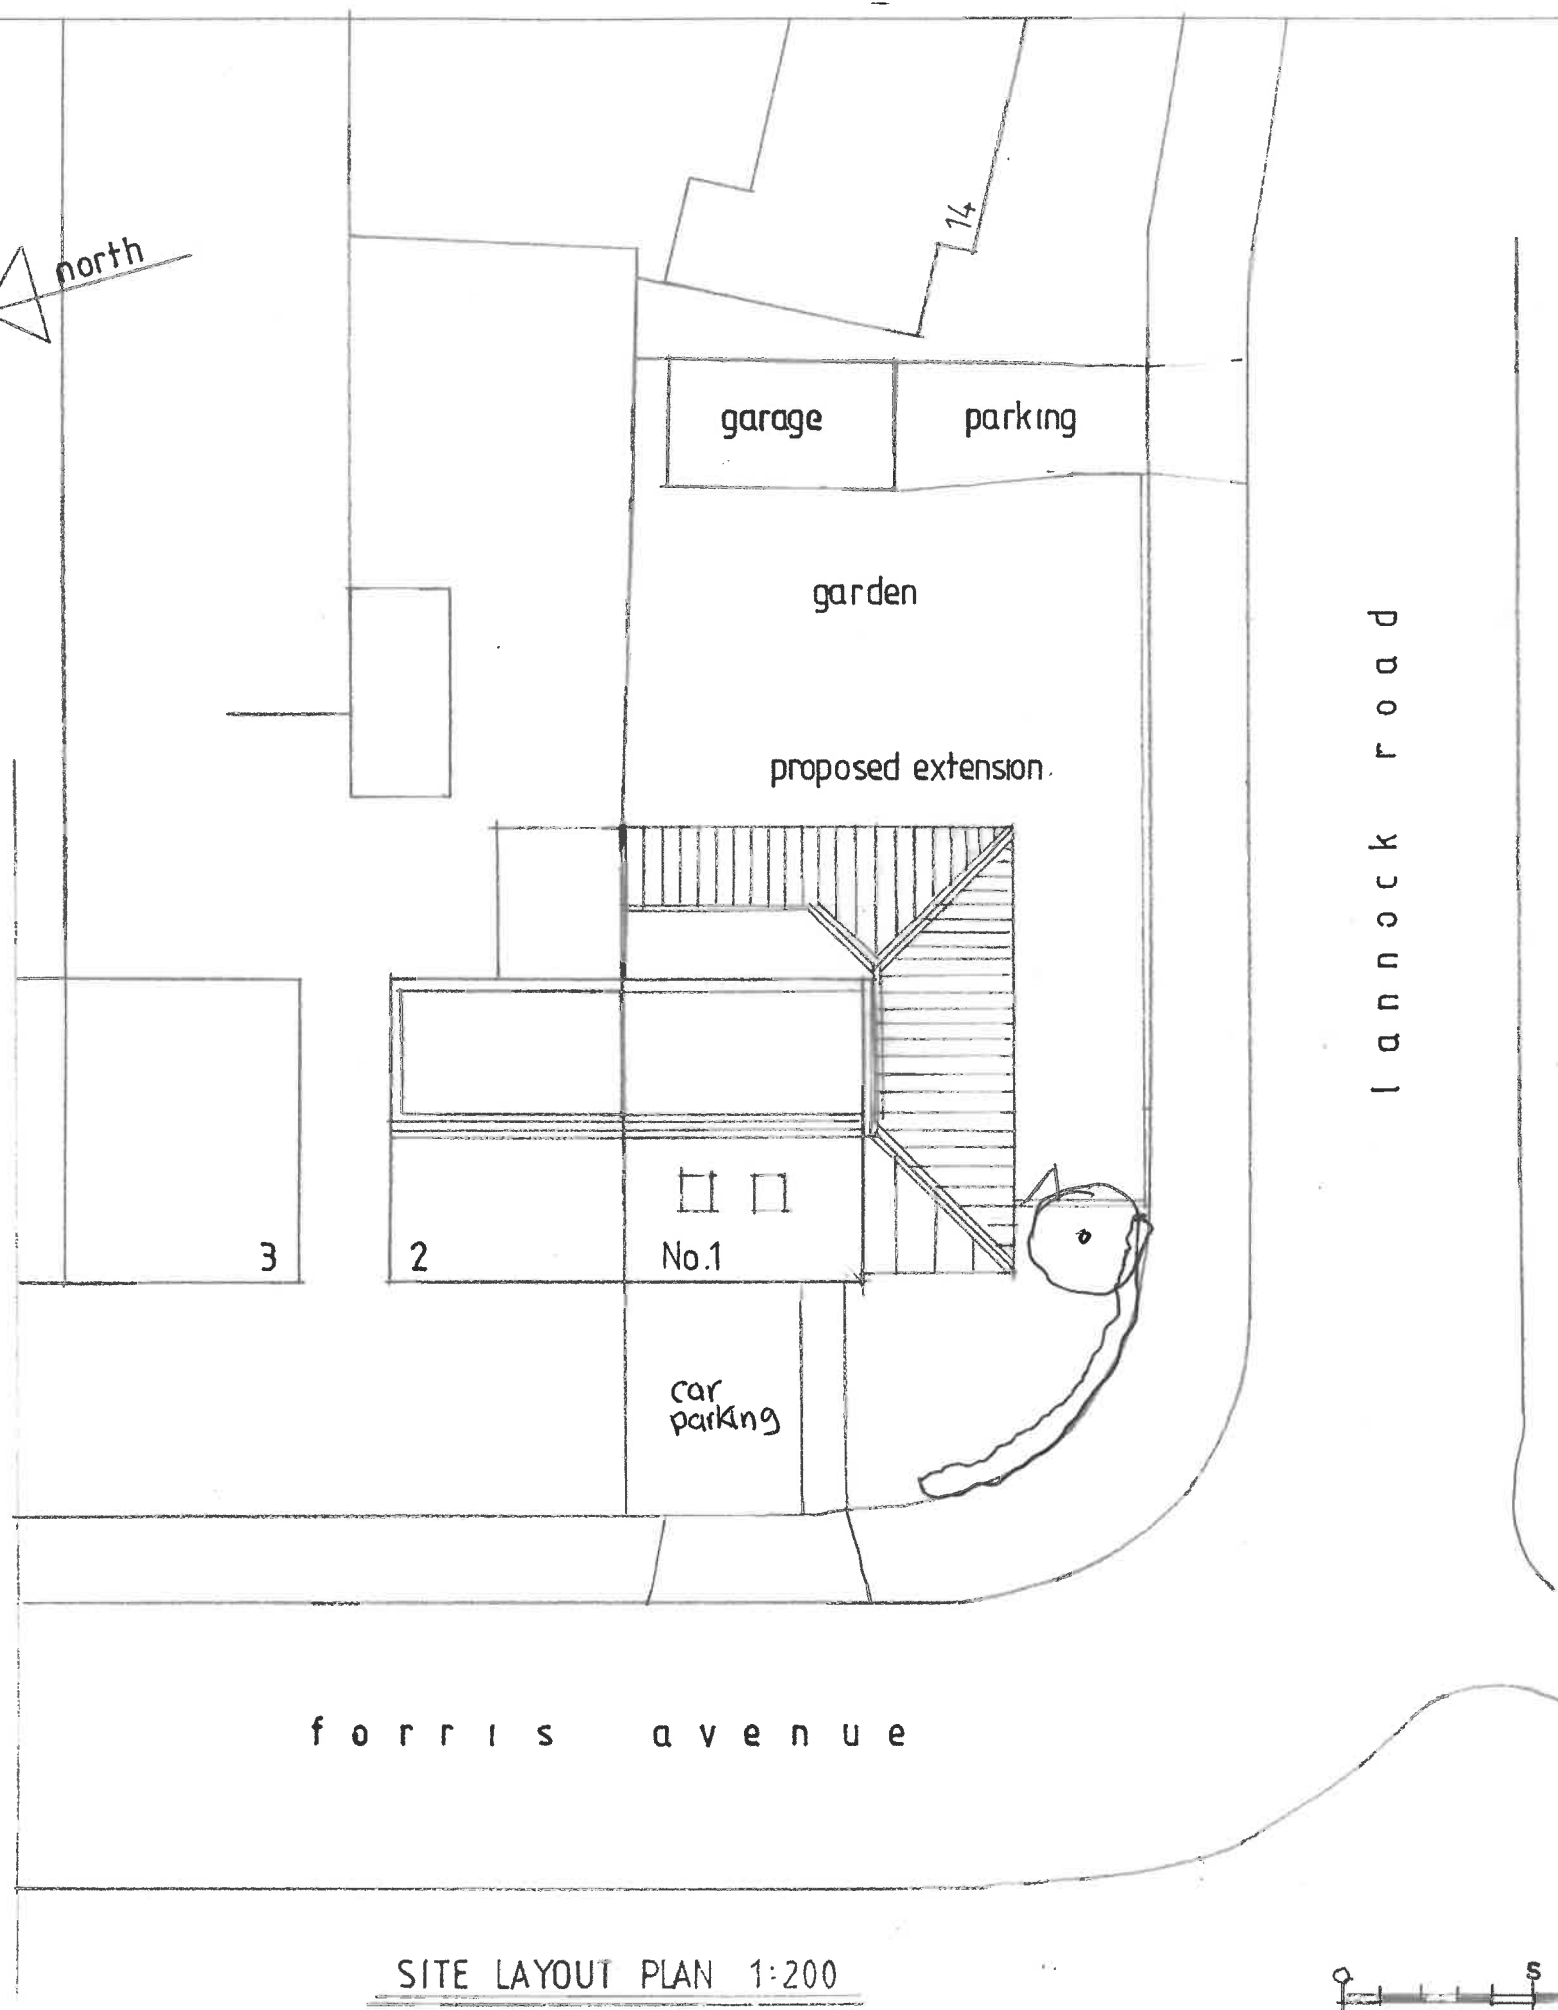

SITE LAYOUT PLAN 1:200

lannock road

forris avenue

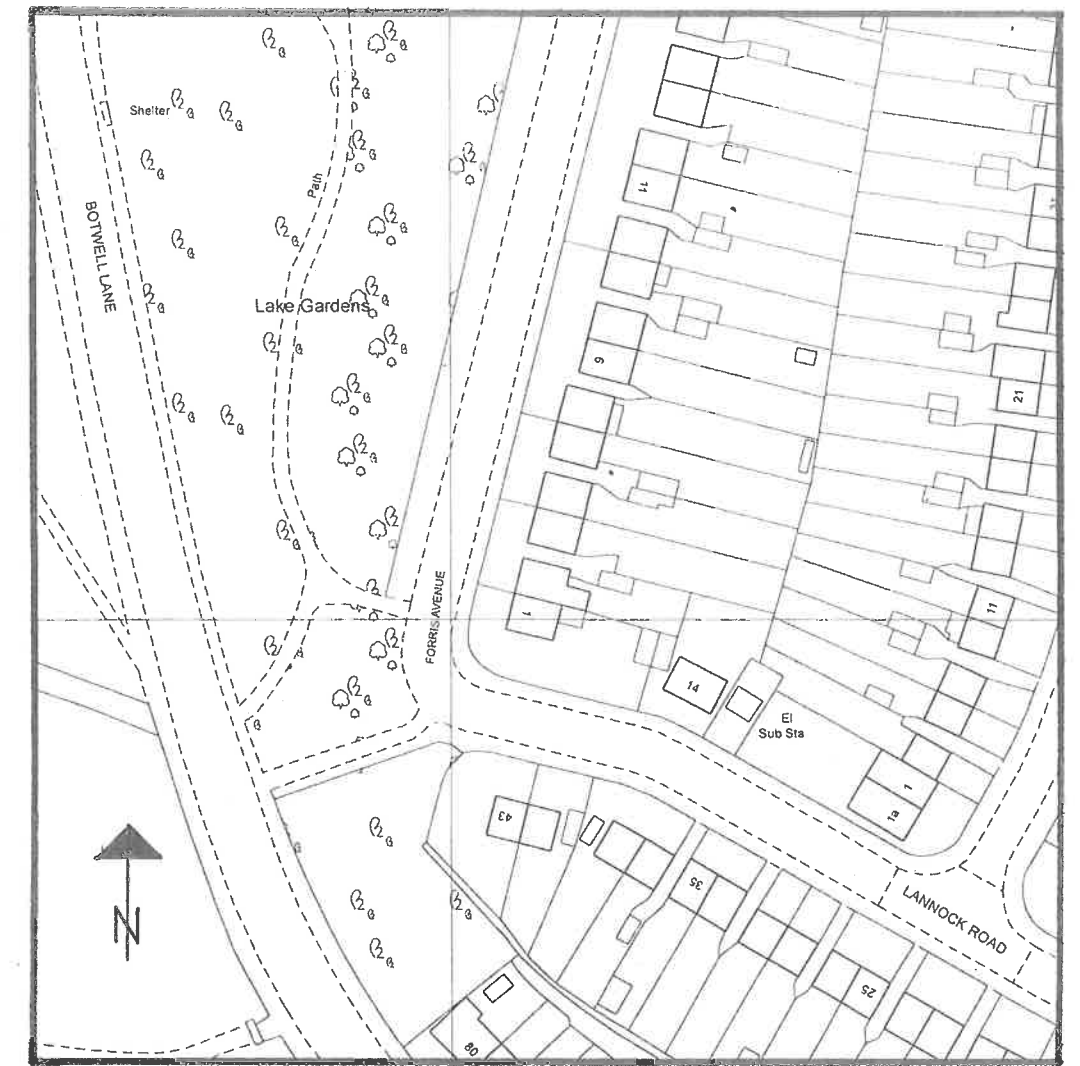

SITE LOCATION 1:1250

A - FEB 2015 - ROOF PLAN AMENDED

homeplans

Church Gardens, Church Hill, Harefield, Middlesex UB9 6DU

T: 01895 822488
E: patrick@homeplansharefield.com
W: www.homeplansharefield.com



CLIENT: MR & MRS VIRDI


PROJECT: 1 FORRIS AVENUE
HAYES UB3 2AS

TITLE: DESIGN PROPOSAL

DATE:
APR 2013

SCALE:
1:200 AT A3

DRAWN:

 

DRG NO:
151617

A