

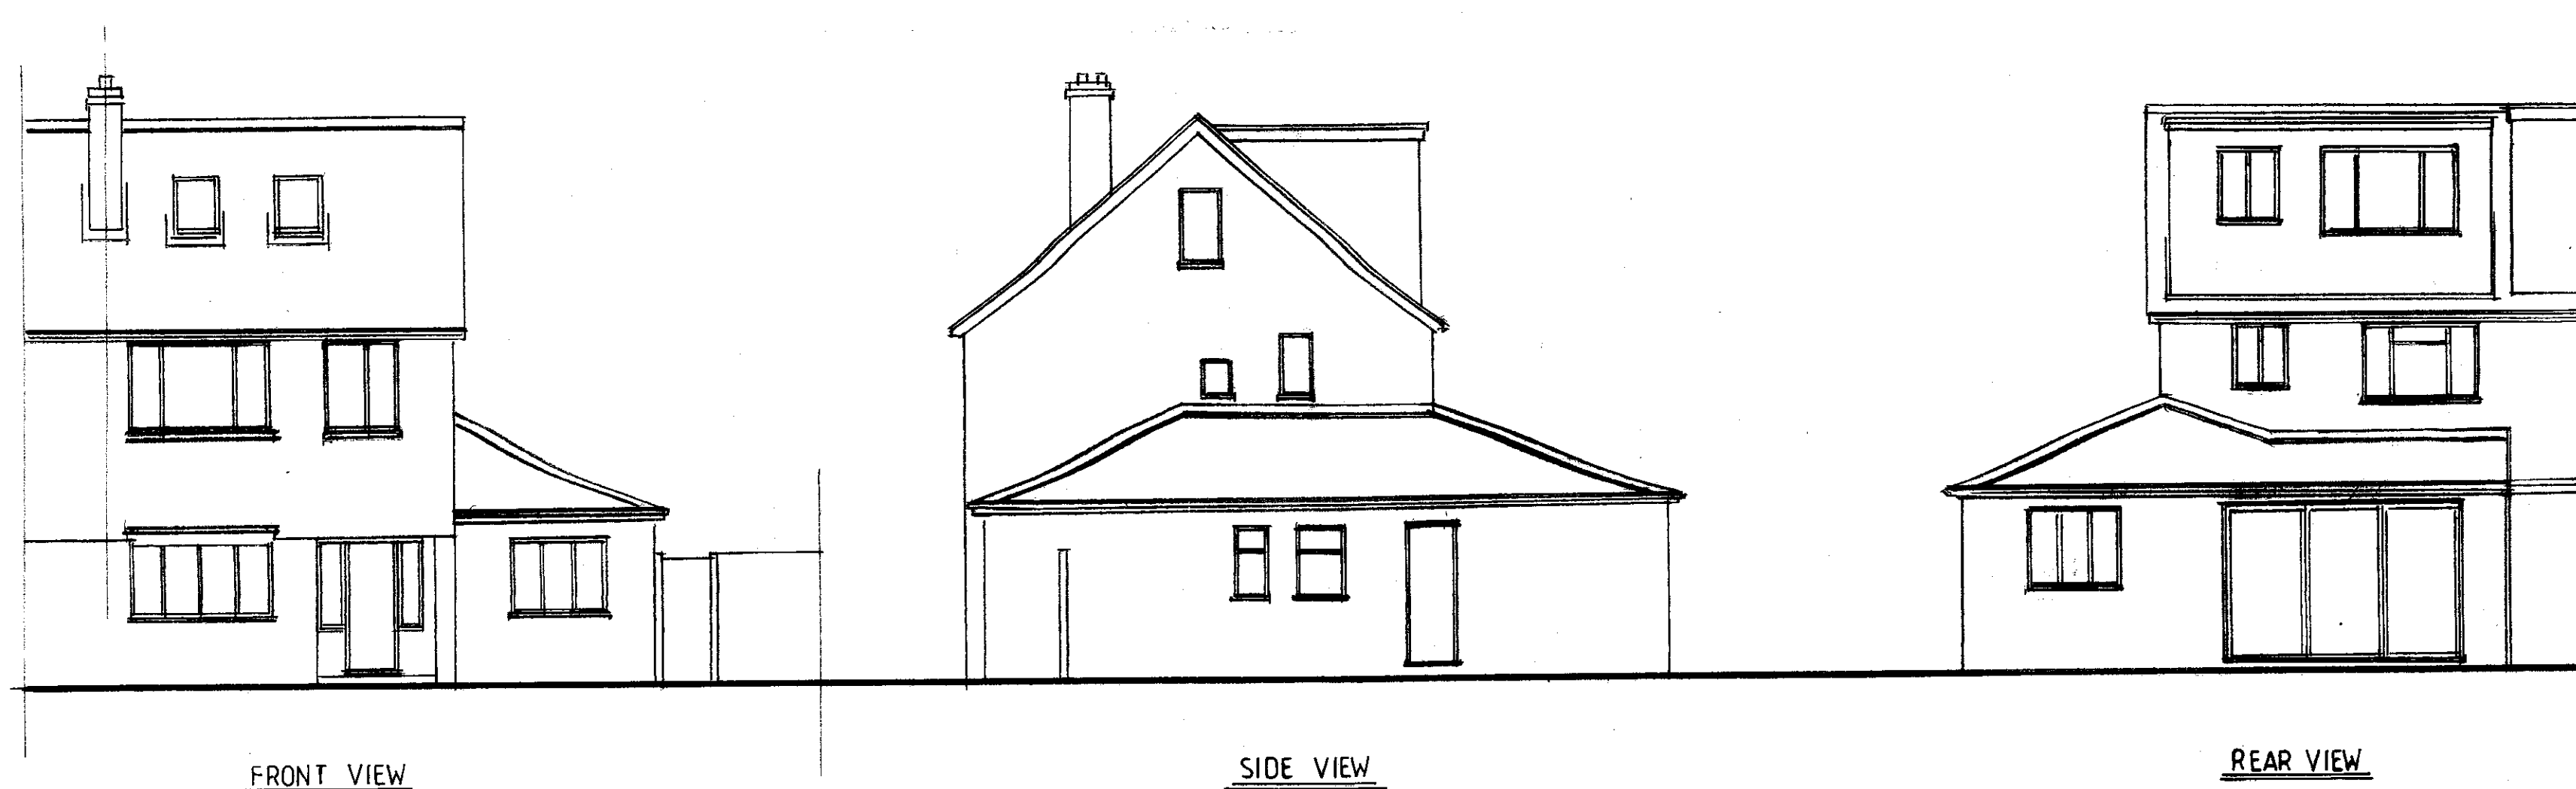



EXISTING ELEVATIONS

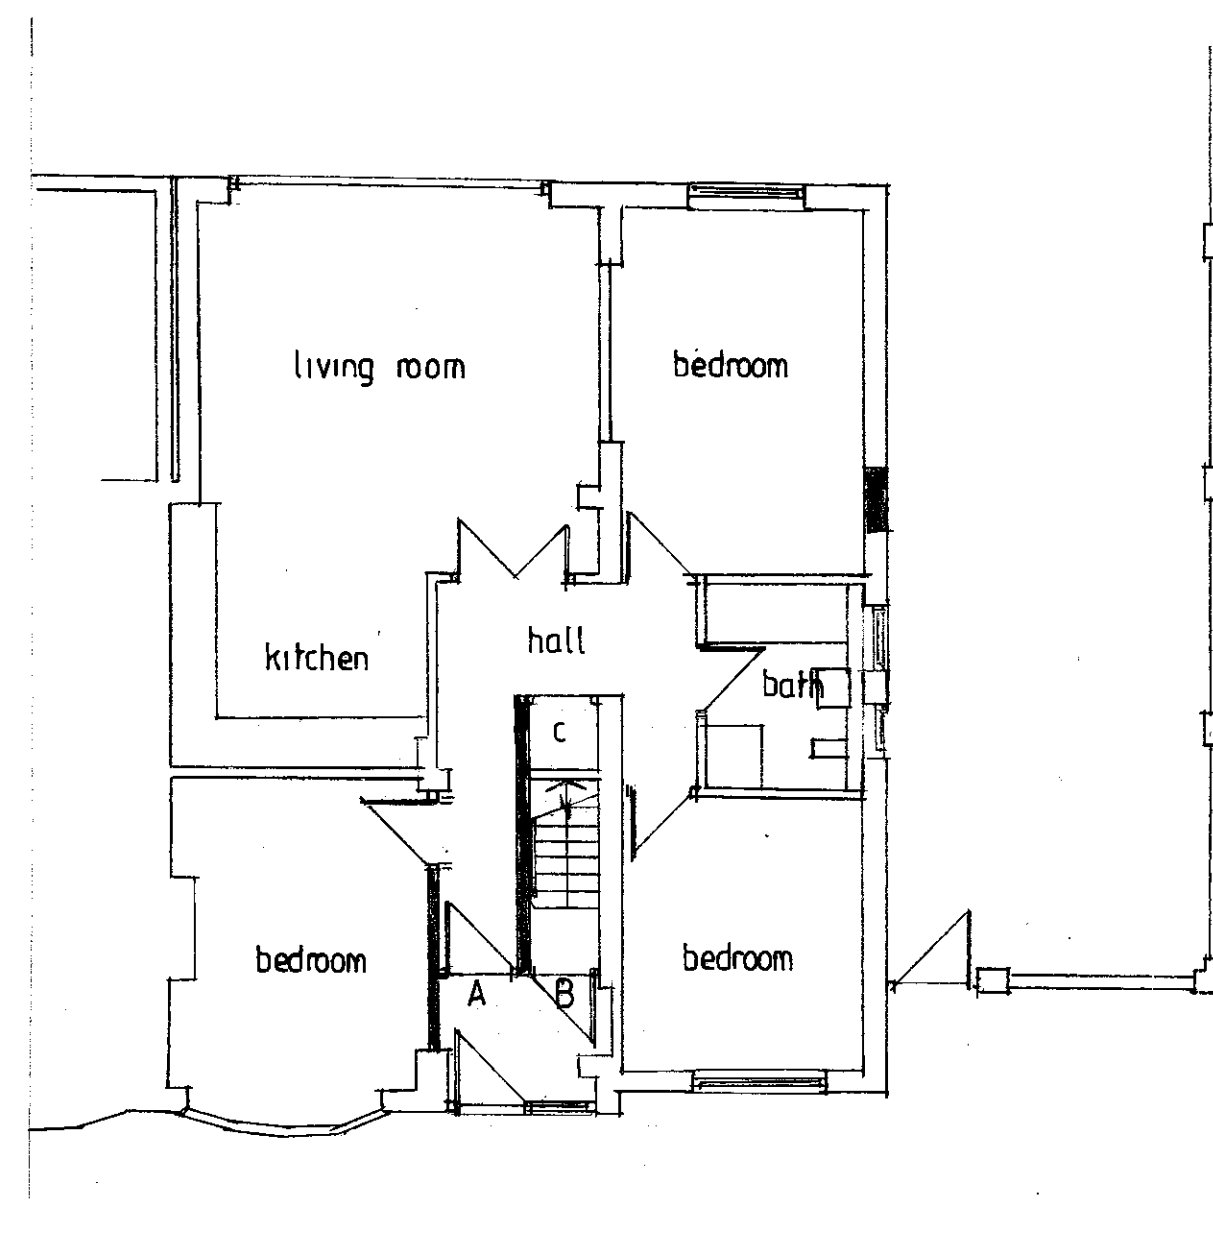


PROPOSED ELEVATIONS

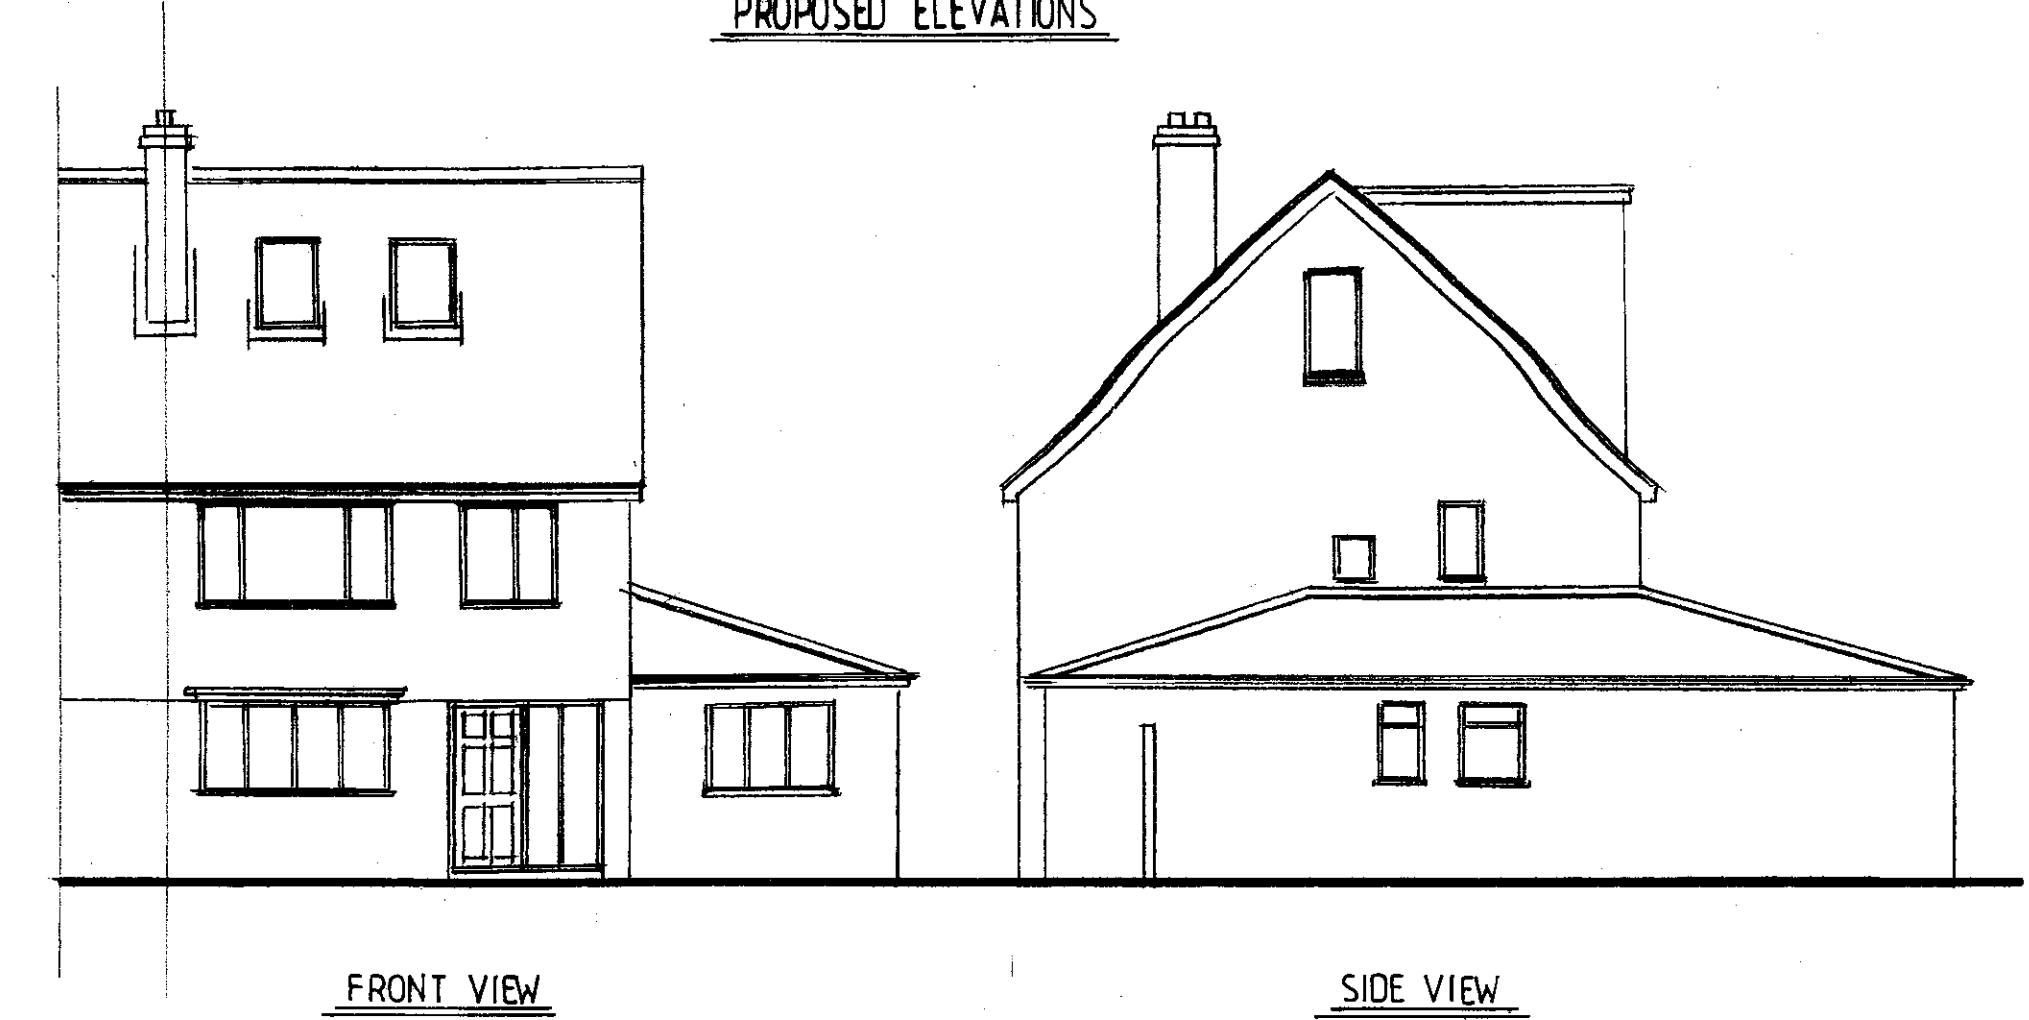


PROPOSED GROUND FLOOR PLAN

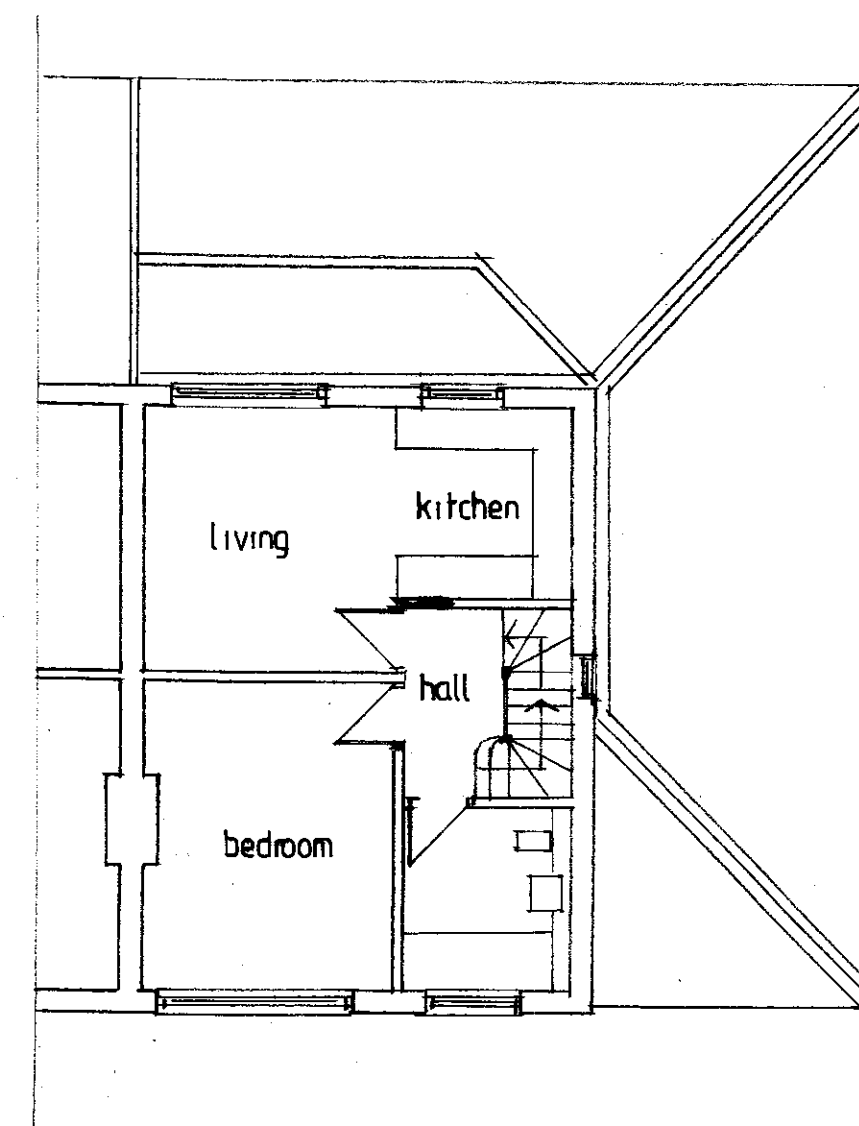


PROPOSED FIRST FLOOR PLAN

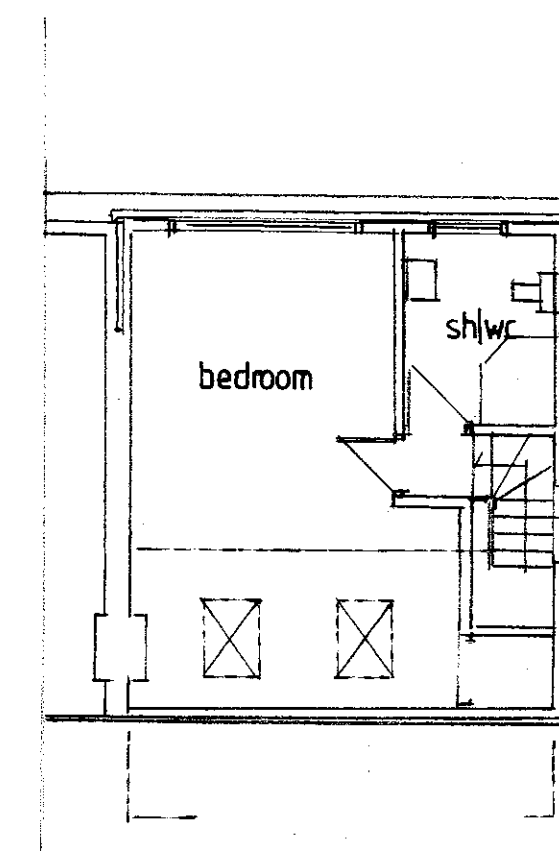


PROPOSED ATTIC LEVEL PLAN

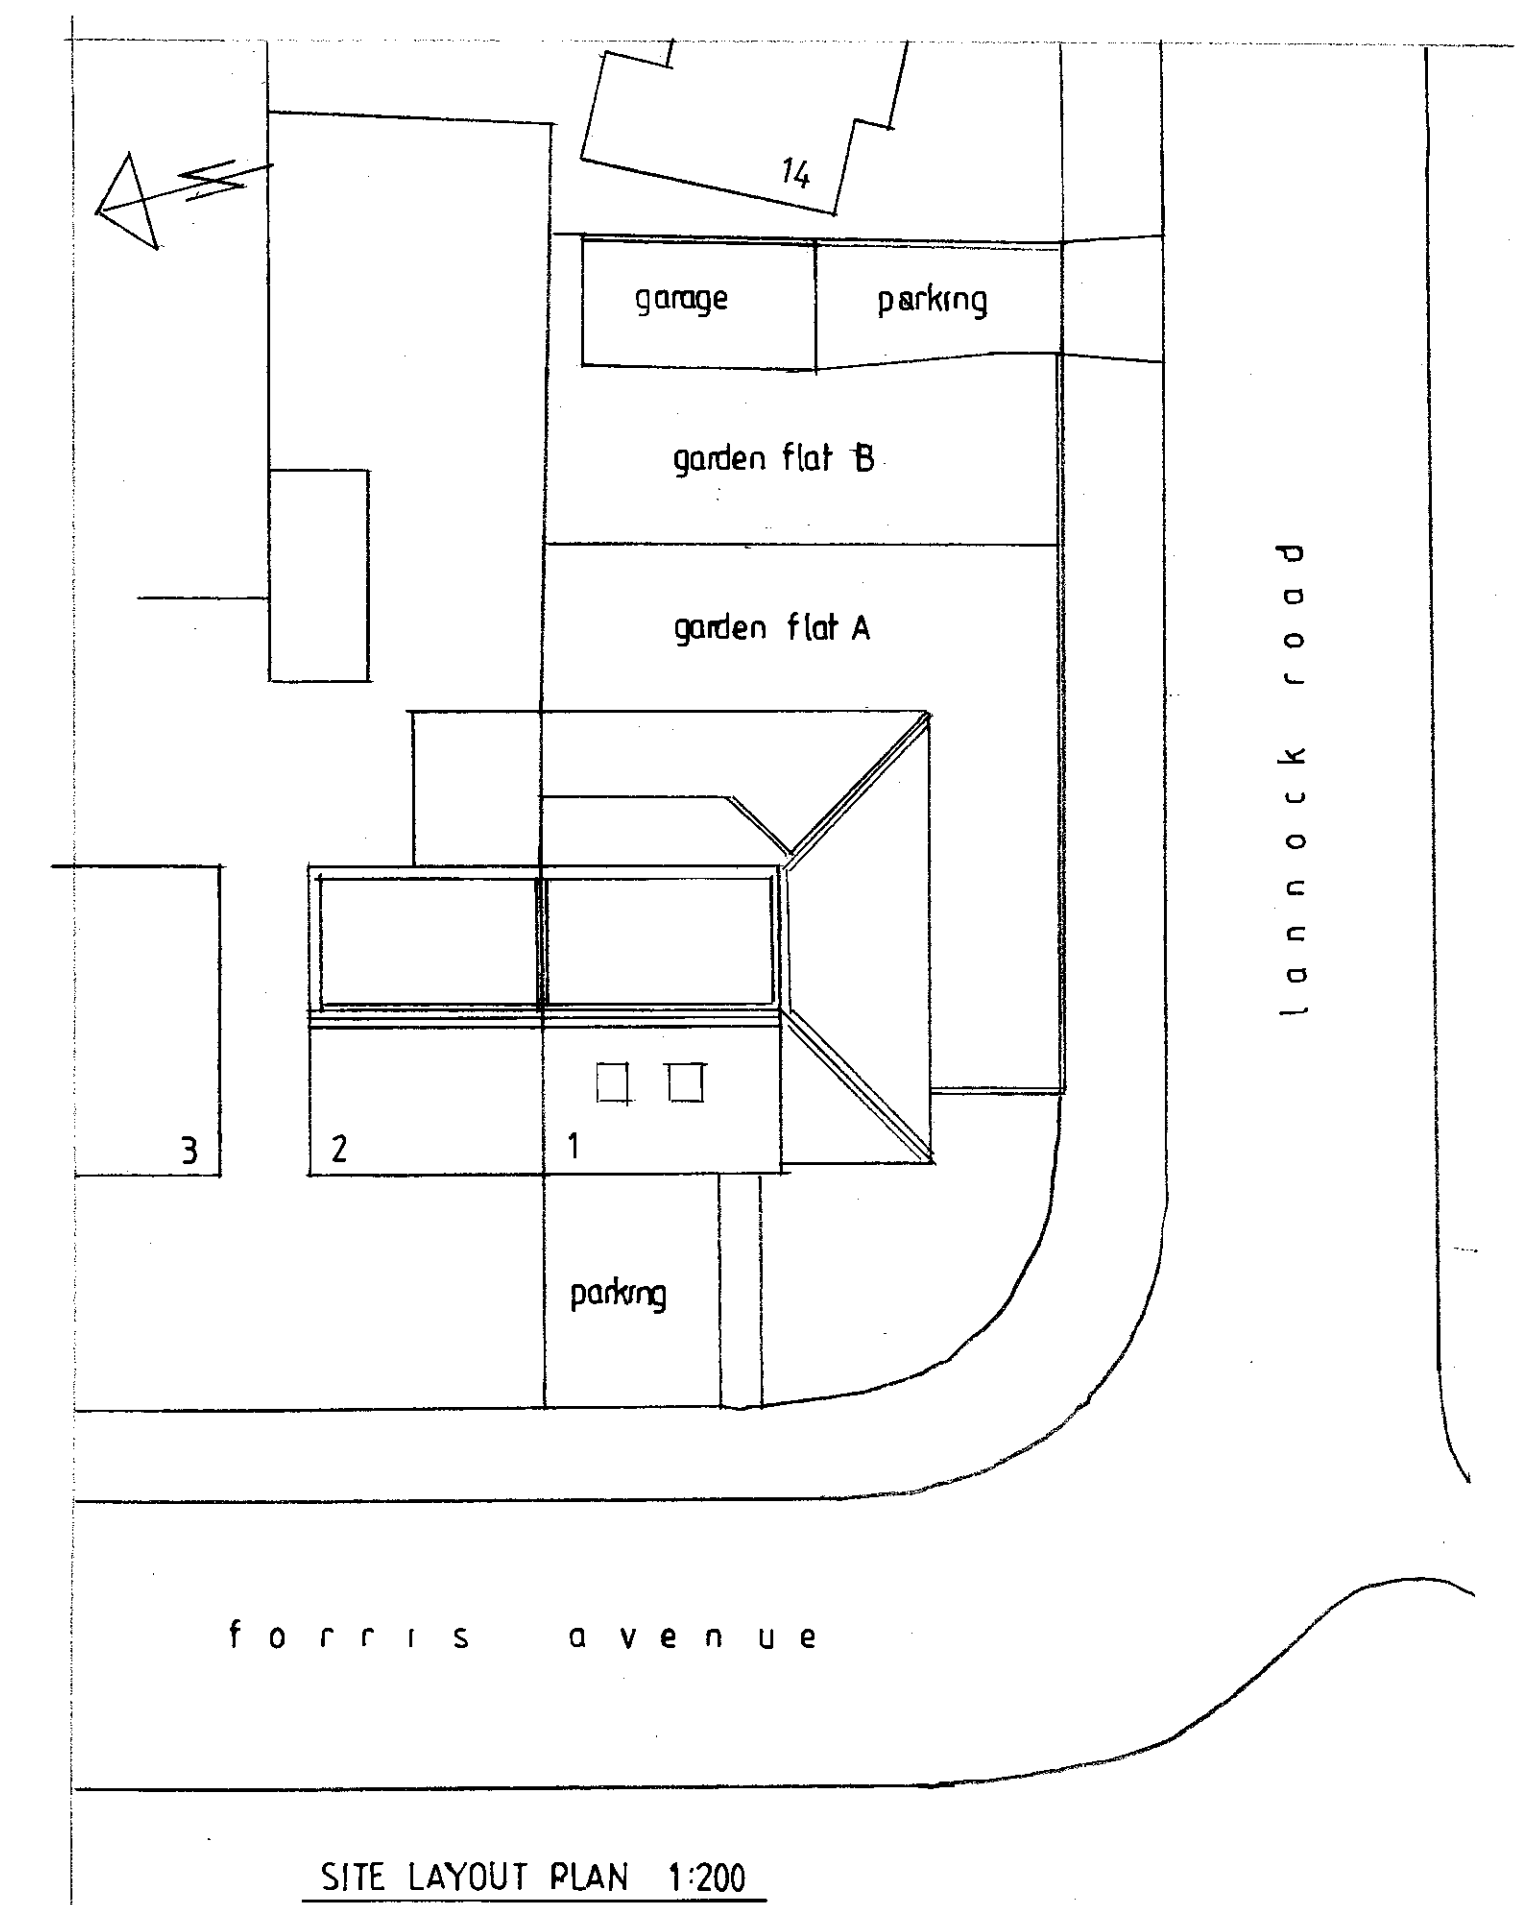


SITE LAYOUT PLAN 1:200

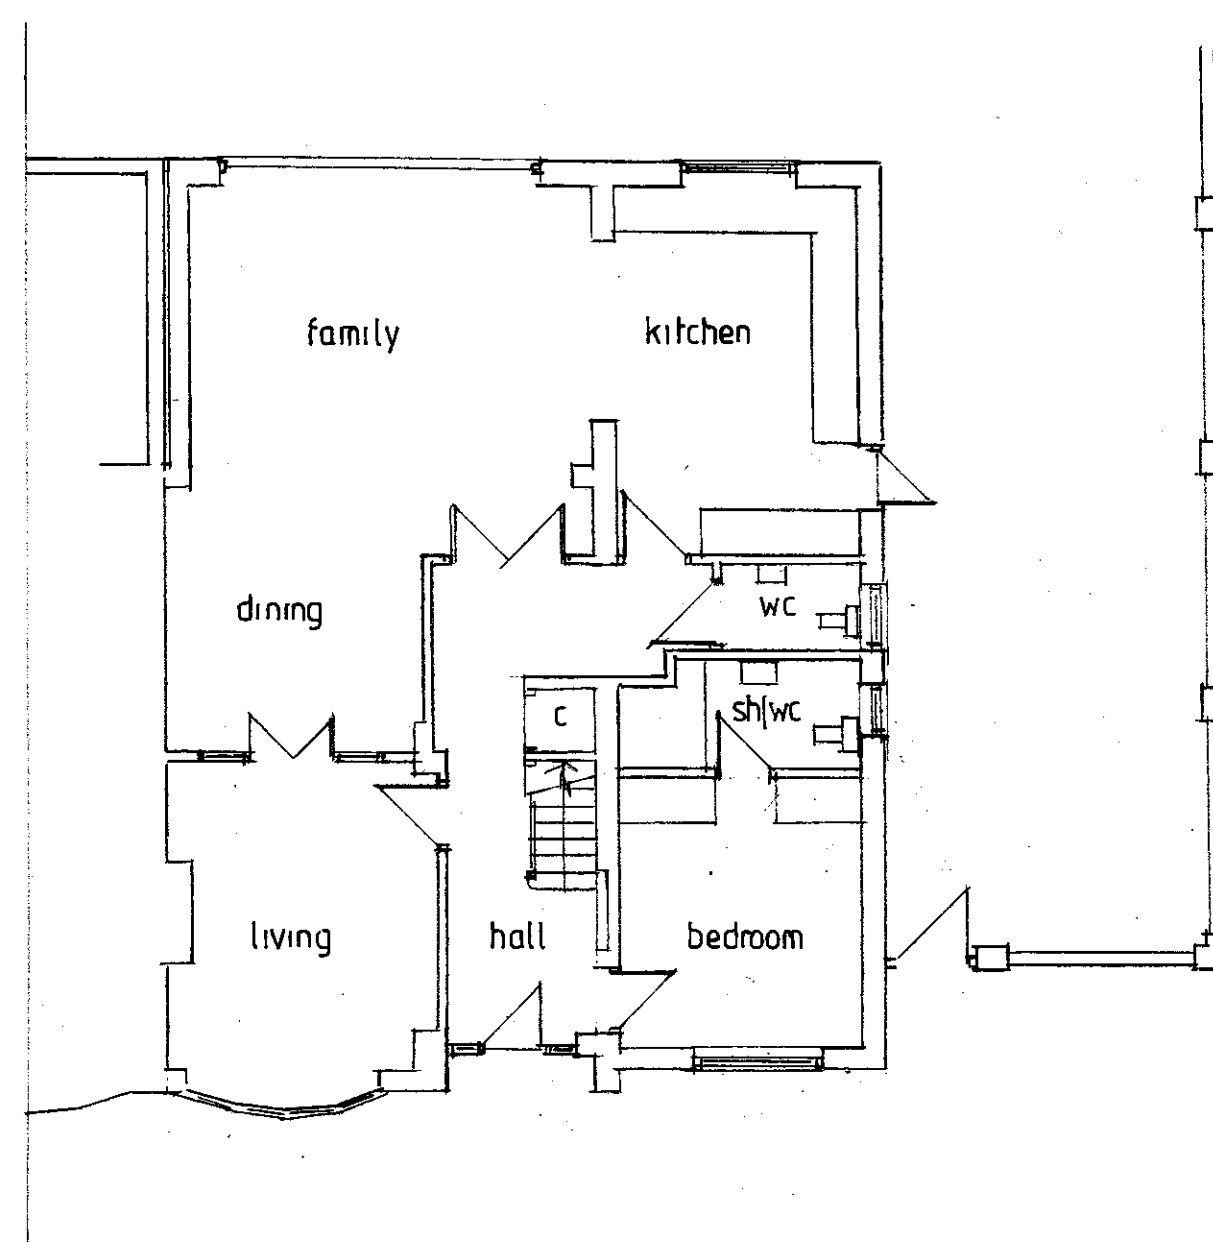


EXISTING GROUND FLOOR PLAN

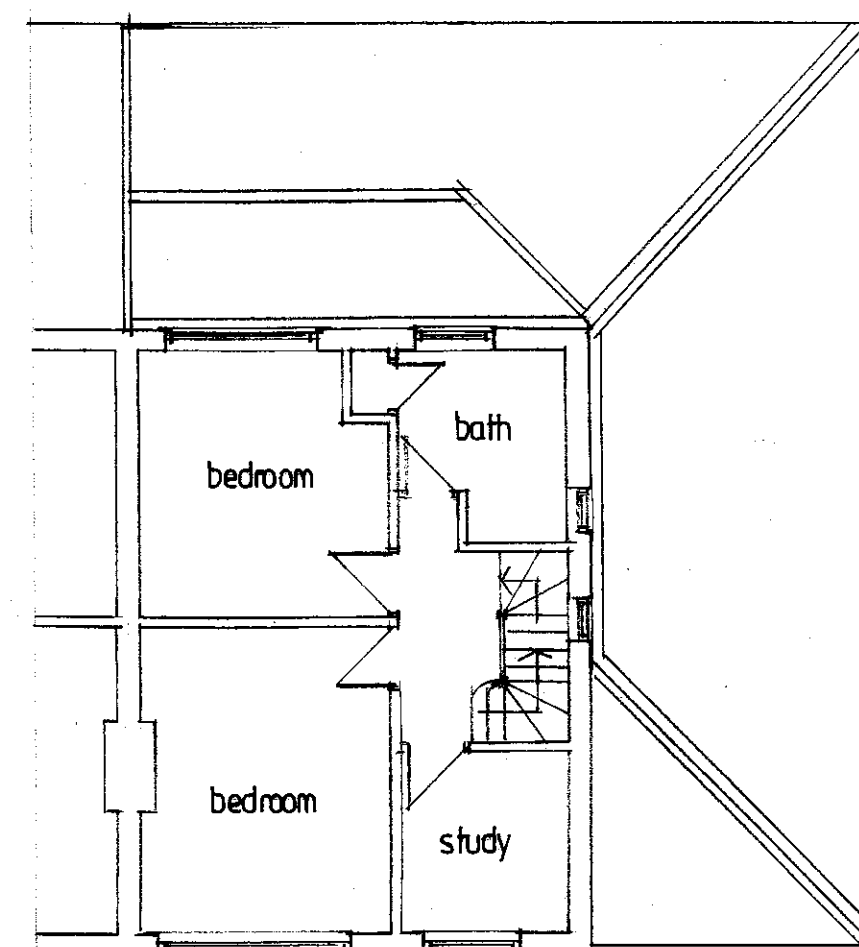

EXISTING FIRST FLOOR PLAN

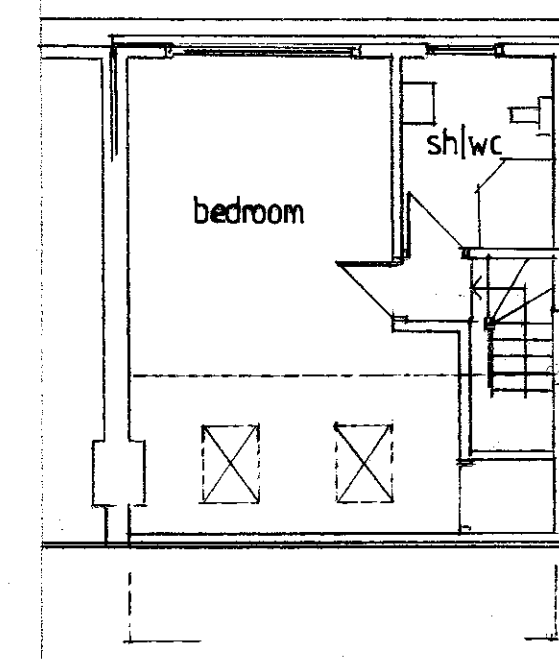

EXISTING ATTIC LEVEL PLAN

 

homeplans

Church Gardens, Church Hill, Harefield, Middlesex UB9 6DU

T: 01895 822488
E: patrick@homeplansharefield.com
W: www.homeplansharefield.com

CLIENT: MR M VIRDI

PROJECT: 1 FORRIS AVENUE
HAYES

TITLE: DESIGN PROPOSAL - CONVERSION
PLANS & ELEVATIONS

DRG NO:
2232/1

DATE:
DEC. 2025

SCALE:
1:100 | 1:200 AT A1

DRAWN:

3/4

0 5 10