




NORTH ELEVATION



EAST ELEVATION



SOUTH ELEVATION

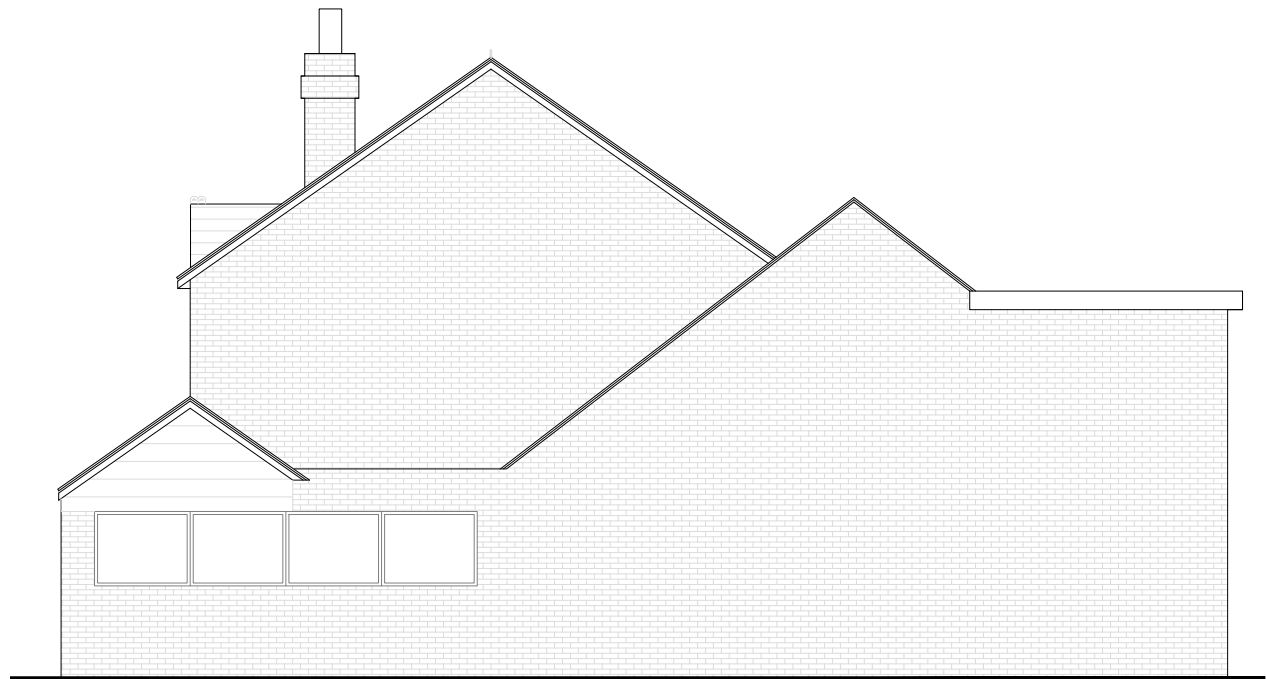

WEST ELEVATION

NOTES:

- This drawing is for planning purposes only and not considered 'construction issue'.
- Copyright for this drawing is held by Architectural Design Services (UK) LTD. It is not to be reproduced without express permission.



Building 2  
 Guildford Business Park  
 Guildford Surrey, GU2 8XG  
 Tel: 01483 362 980  
 Email: info@ad-ltd.uk

Client: Hasan Aziz

Property Address:  
 49 Zealand Ave,  
 West Drayton  
 UB7 0BW

Drawing Title:  
 Existing Elevations

Job Number: 775  
 Scale: 1:100 @A3

Dwg: 03

