



NOTES:  
 • This drawing is for planning purposes only and not considered 'construction issue'.  
 • Copyright for this drawing is held by Architectural Design Services (UK) LTD. It is not to be reproduced without express permission.

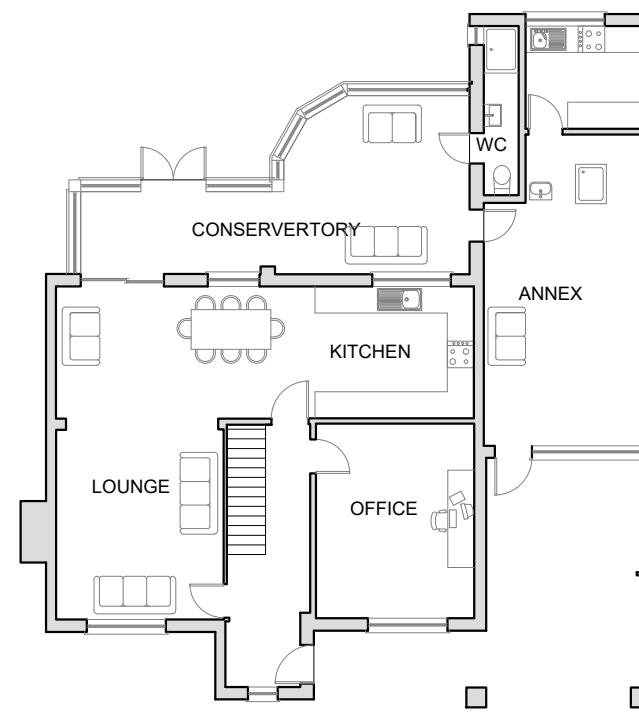

GROUND FLOOR PLAN



FIRST FLOOR PLAN

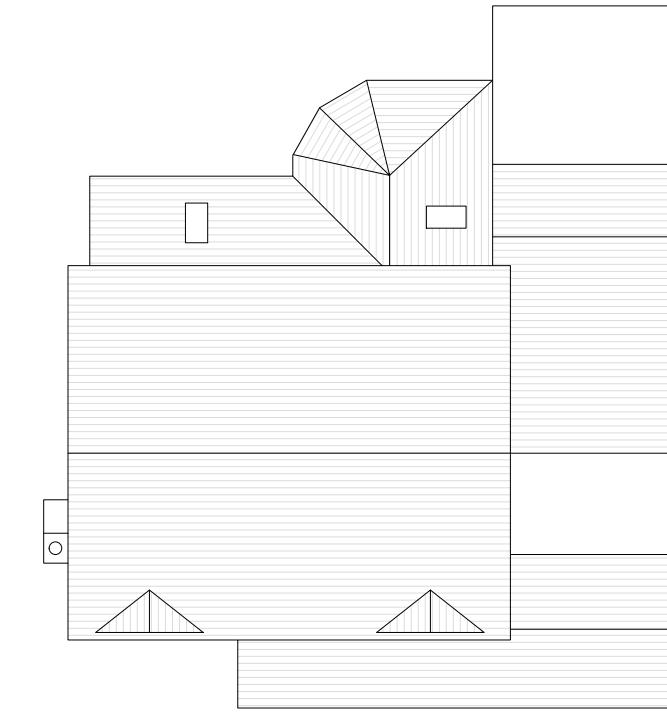

ROOF PLAN

 ARCHITECTURAL DESIGNS
Building 2 Guildford Business Park Guildford Surrey, GU2 8XG Tel: 01483 362 980 Email: info@ad-ltd.uk
Client: Hasan Aziz
Property Address: 49 Zealand Ave, West Drayton UB7 0BW
Drawing Title: Existing Plans
Job Number: 775
Dwg: 02
Scale: 1:100 @A3

Scale: 1:100  
m 0 1 2 3 4 5

