




NORTH ELEVATION



EAST ELEVATION



SOUTH ELEVATION

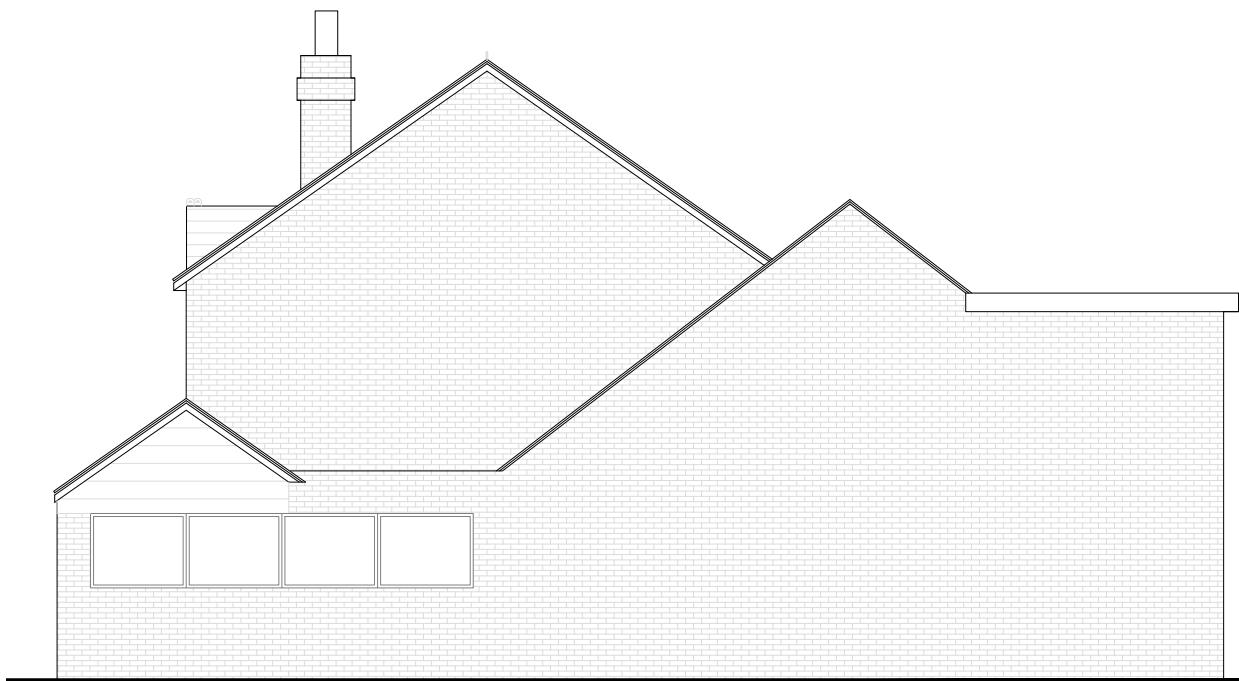

WEST ELEVATION

NOTES:
• This drawing is for planning purposes only and not considered 'construction issue'.
• Copyright for this drawing is held by Architectural Design Services (UK) LTD. It is not to be reproduced without express permission.

 ARCHITECTURAL DESIGNS

Building 2
Guildford Business Park
Guildford Surrey, GU2 8XG
Tel: 01483 362 980
Email: info@ad-ltd.uk

Client: Hasan Aziz

Property Address:
49 Zealand Ave,
West Drayton
UB7 0BW

Drawing Title:
Existing Elevations

Job Number: 775 Dwg: 03

Scale: 1:100 @A3

Scale | 0 1 2 3 4 5 1:100
m