


NOTES:
 • This drawing is for planning purposes only and not considered 'construction issue'.
 • Copyright for this drawing is held by Architectural Design Services (UK) LTD. It is not to be reproduced without express permission.

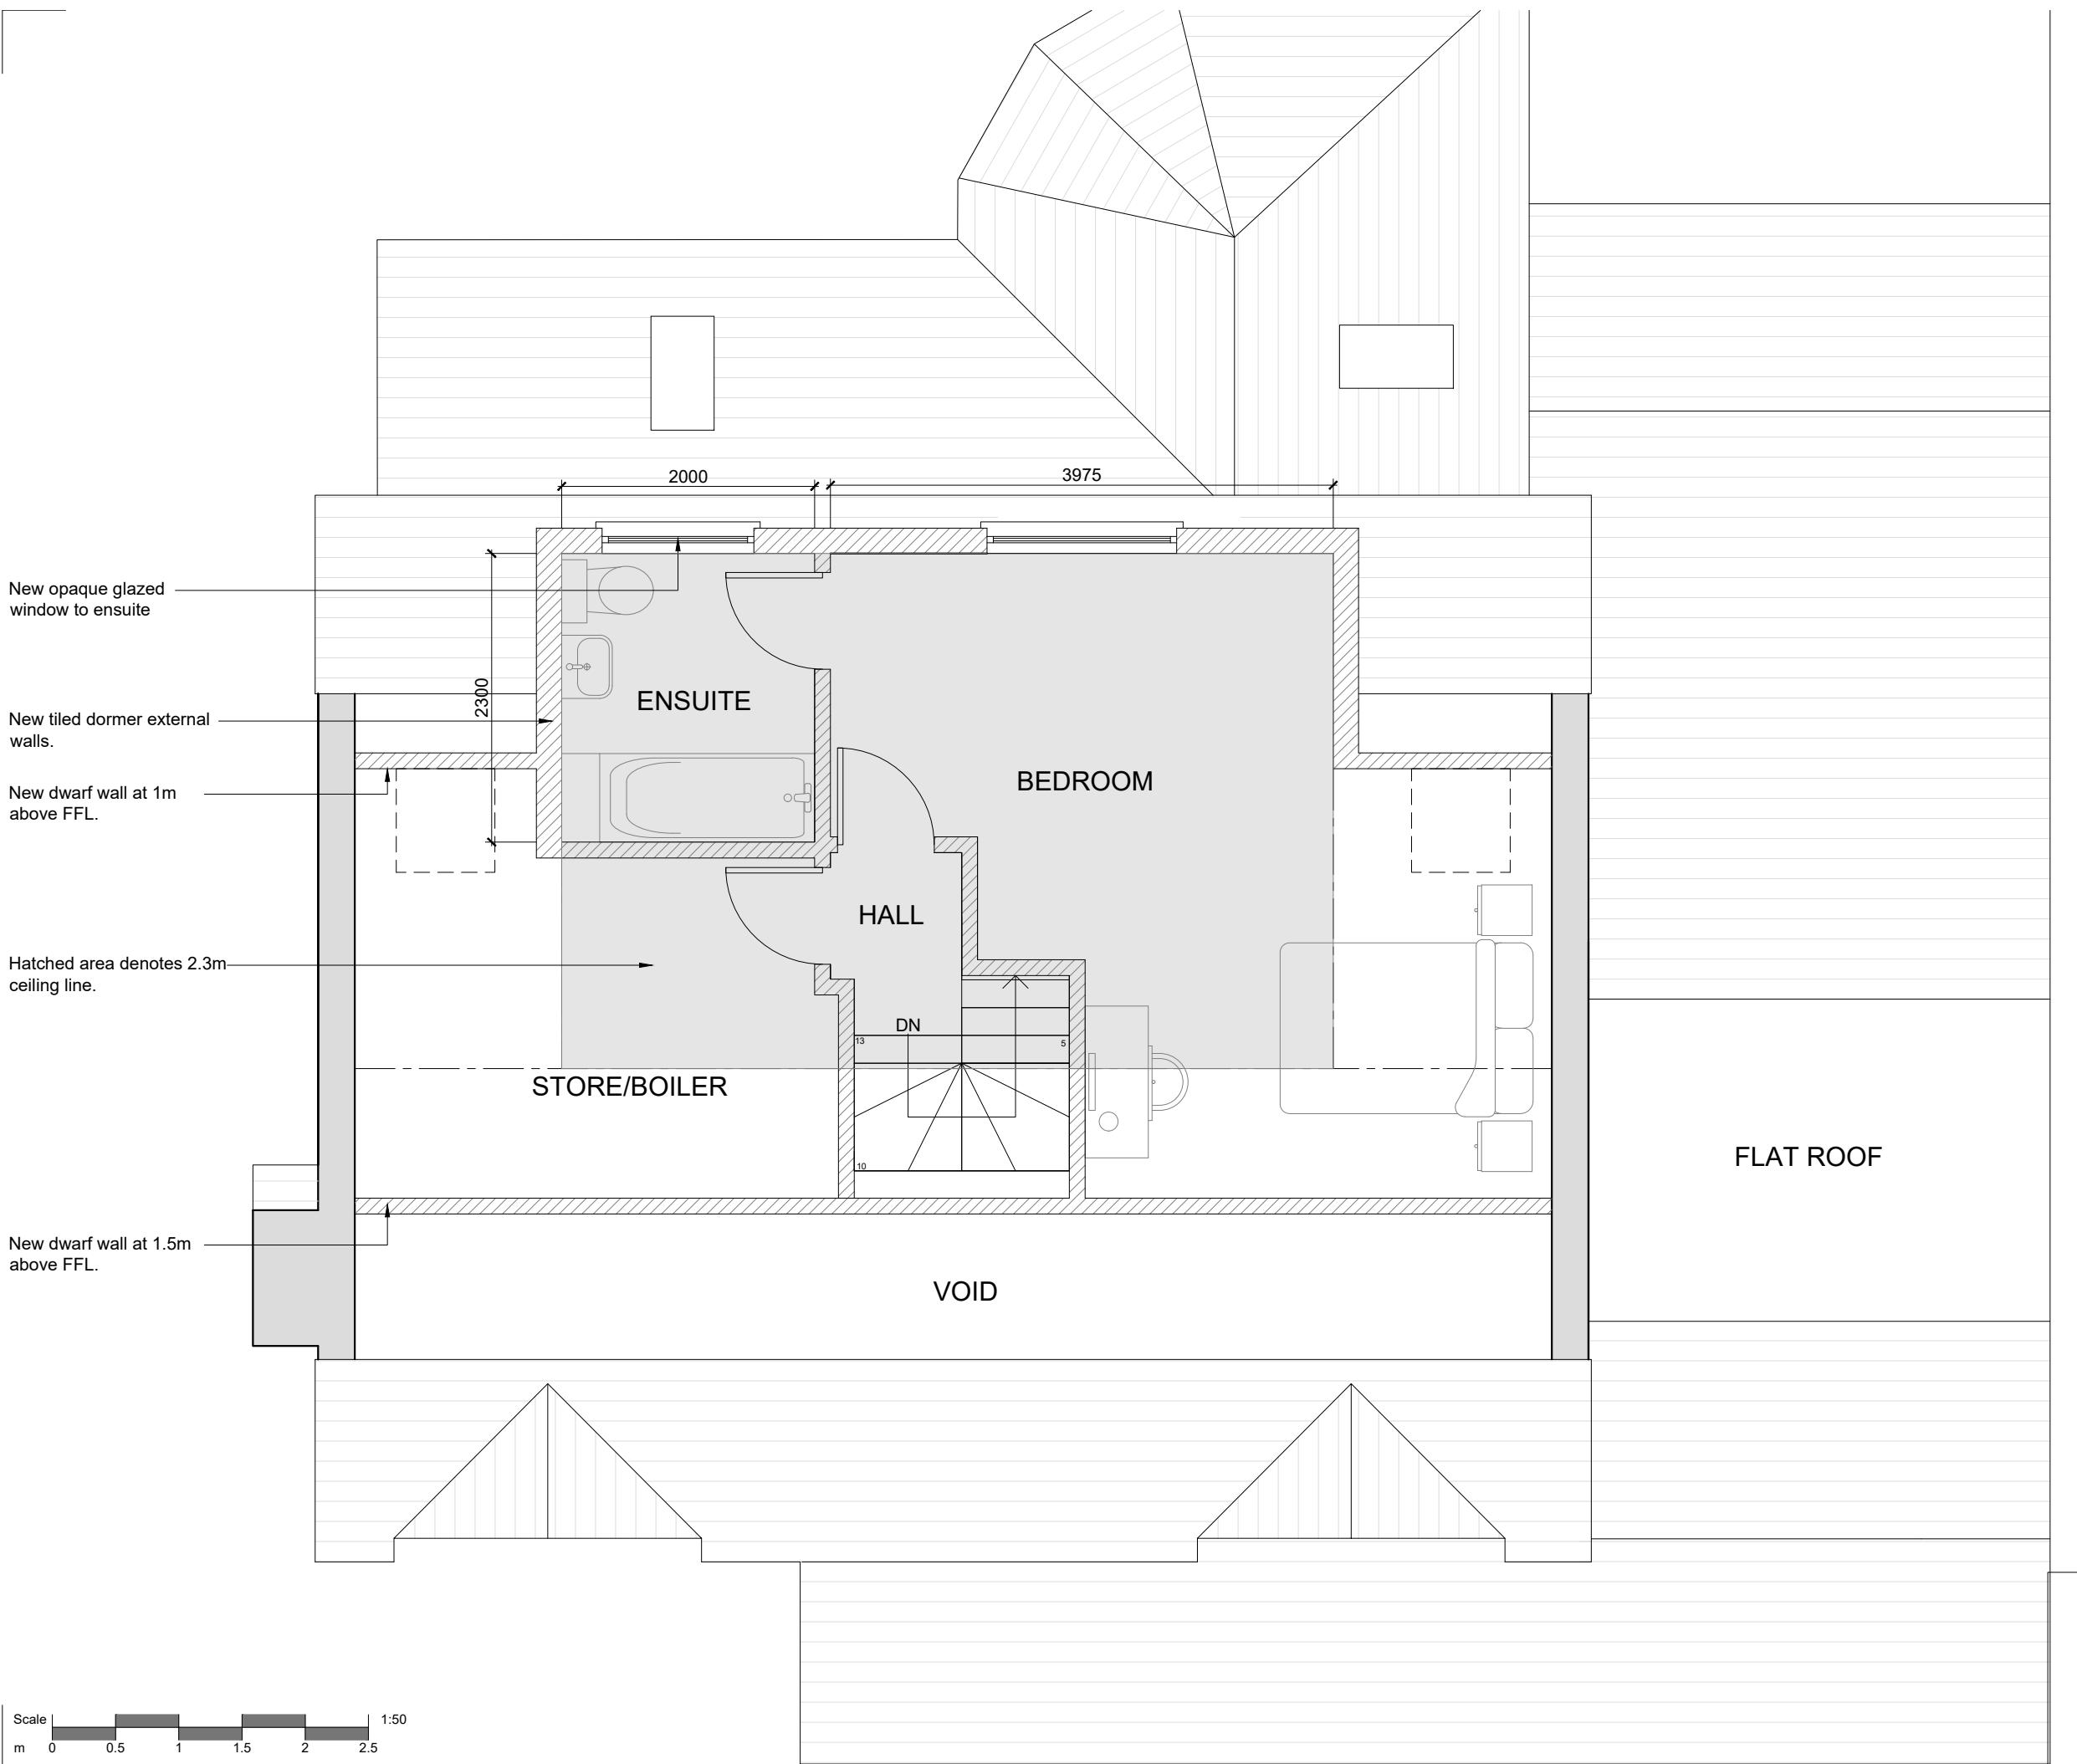

Building 2
 Guildford Business Park
 Guildford Surrey, GU2 8XG
 Tel: 01483 362 980
 Email: info@ad-ltd.uk

Client: Hasan Aziz

Property Address:
 49 Zealand Ave,
 West Drayton
 UB7 0BW

Drawing Title:
 Proposed Second Floor Plan

Job Number: 775 Dwg: 05e
 Scale: 1:50 @A3