




Existing Ground Floor Plan

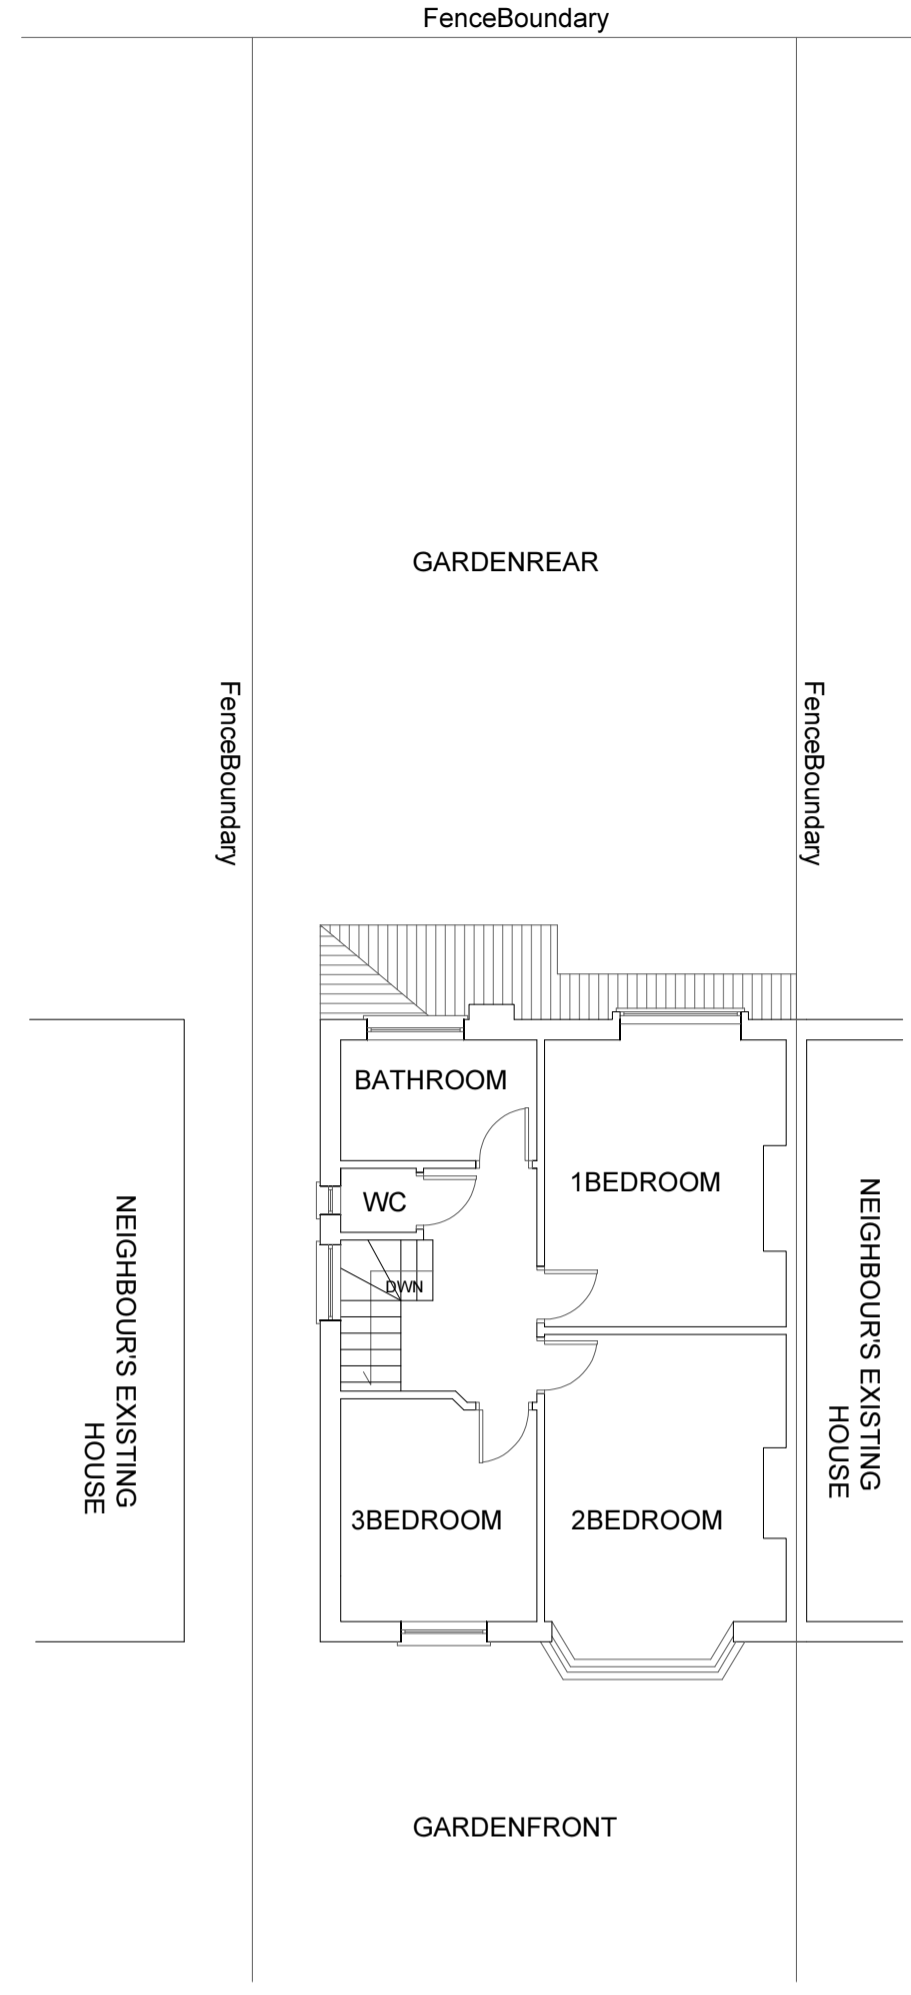

Existing First Floor Plan

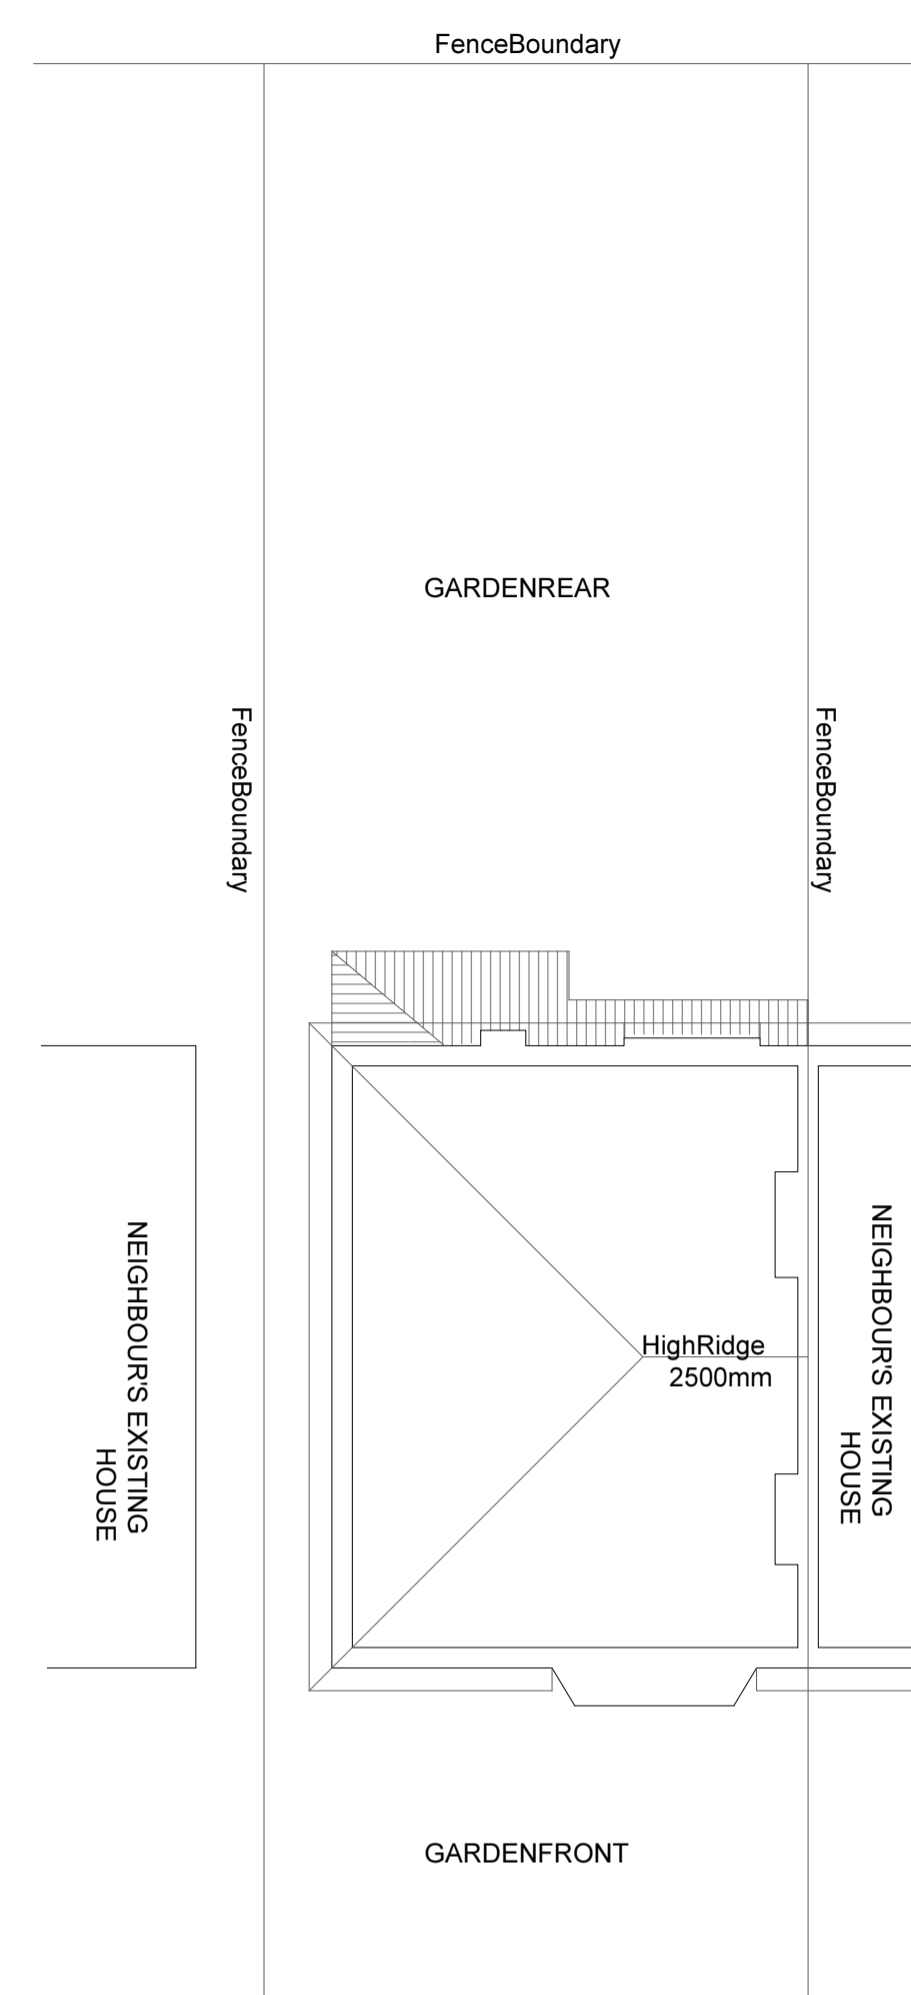

Existing Loft Plan

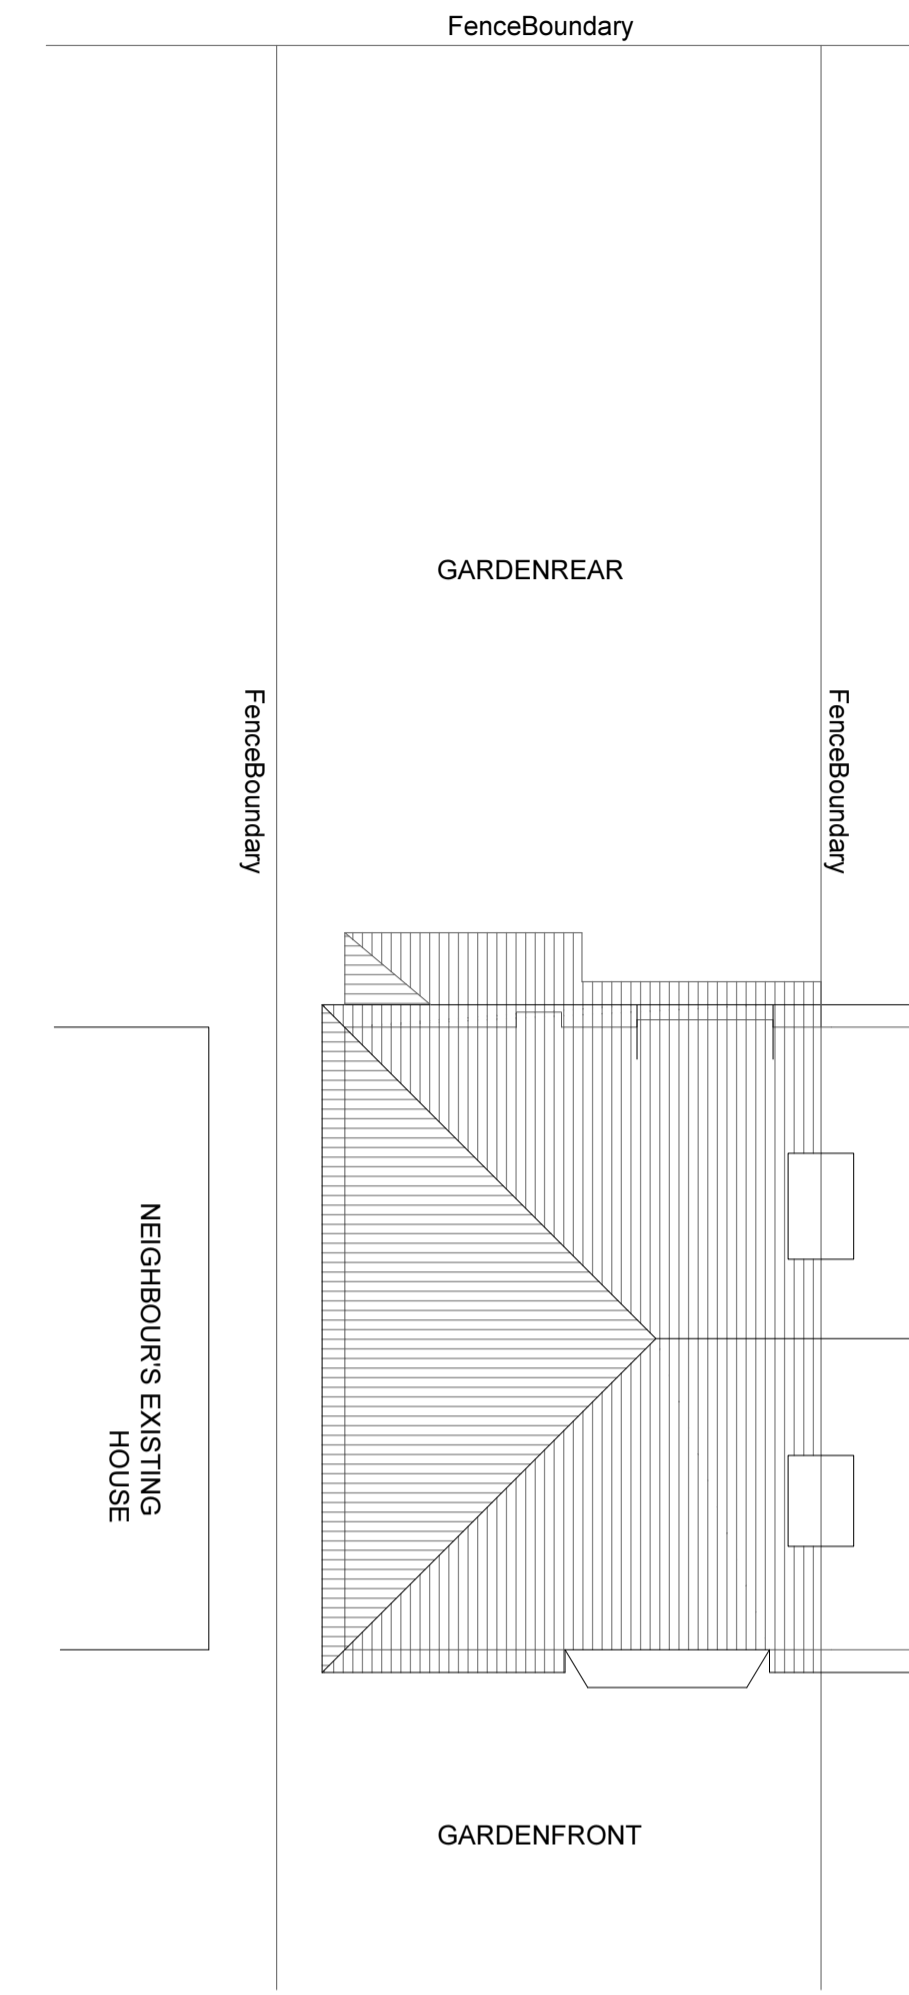


Existing Roof Plan



Existing Side Elevation



Existing Rear Elevation

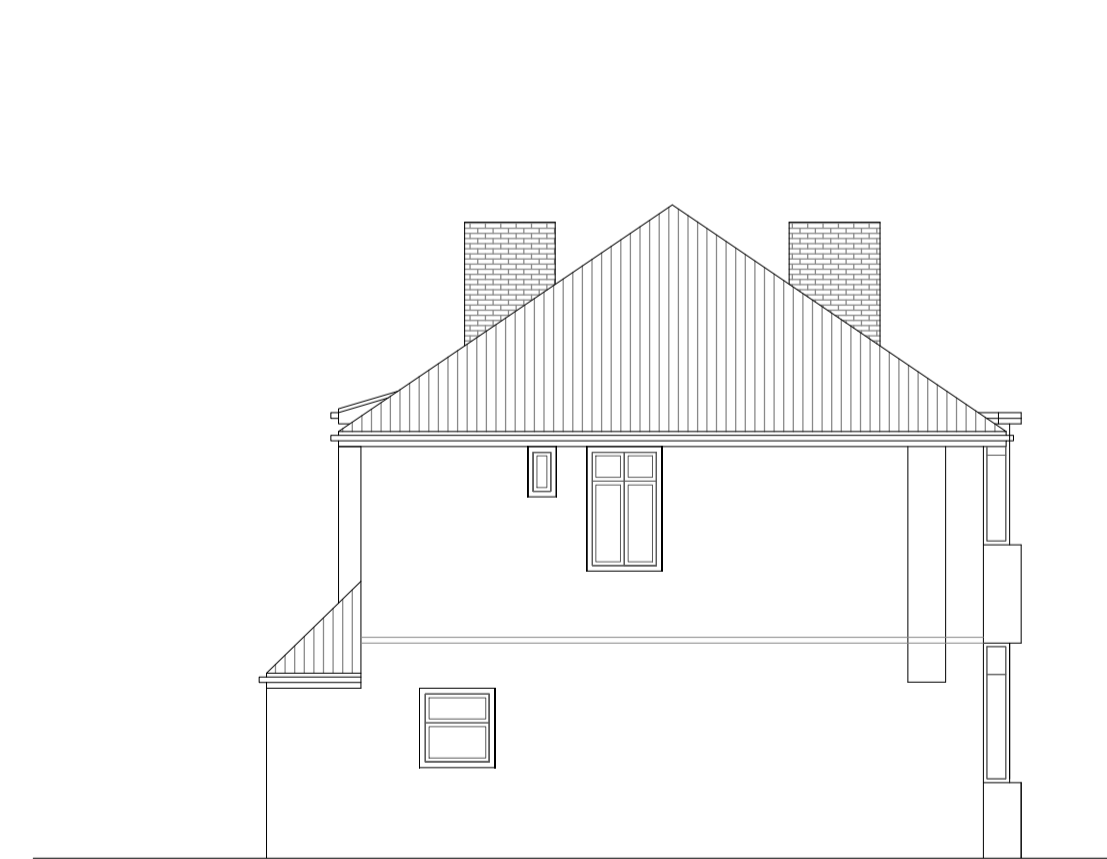

Existing Side Elevation



Existing Front Elevation

<p>Scale 1/100</p>	<p>Project: 52 Dawley Road, Hayes, UB3 1NB</p>		<p>Title: Existing Plans</p>			
	<p>1/100 @ A1</p>	<p>Scale: 52001</p>	<p>Drg No</p>	<p>Rev No</p>	<p>Drawn By: JSH</p>	<p>Date: Feb 26</p>