




Proposed Ground Floor Plan

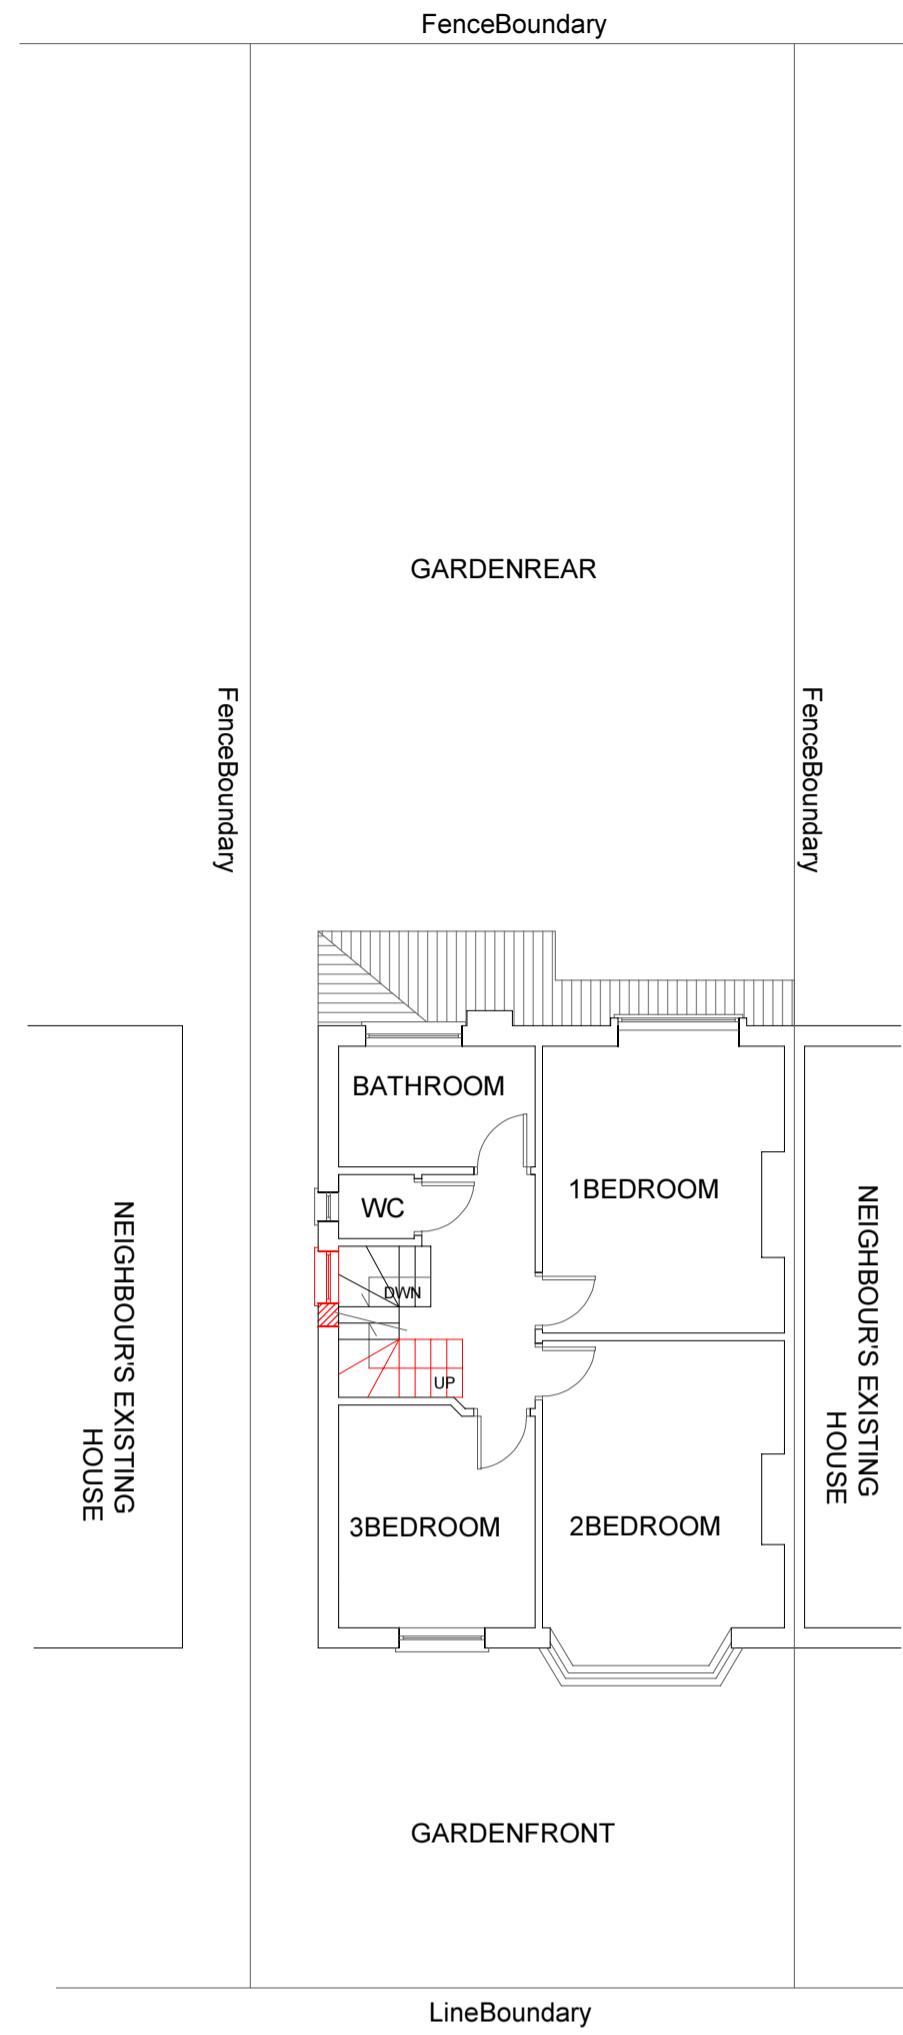


Proposed First Floor Plan

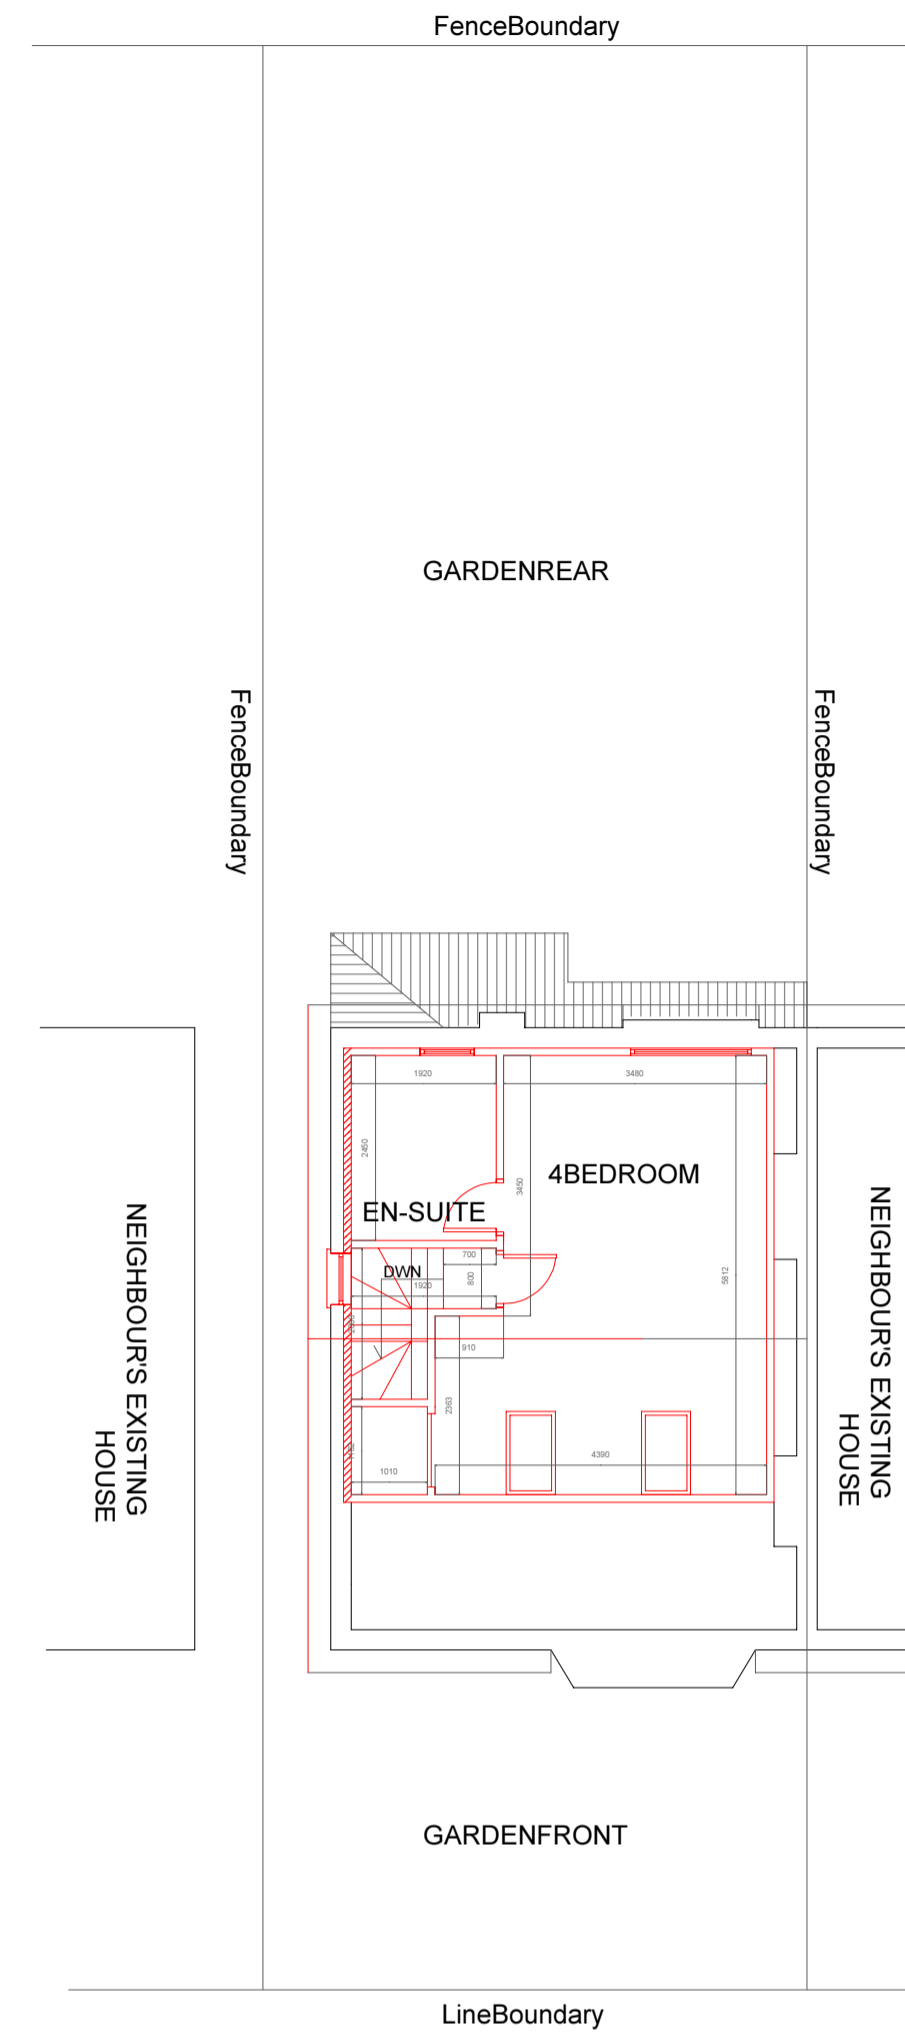

Proposed Loft Plan

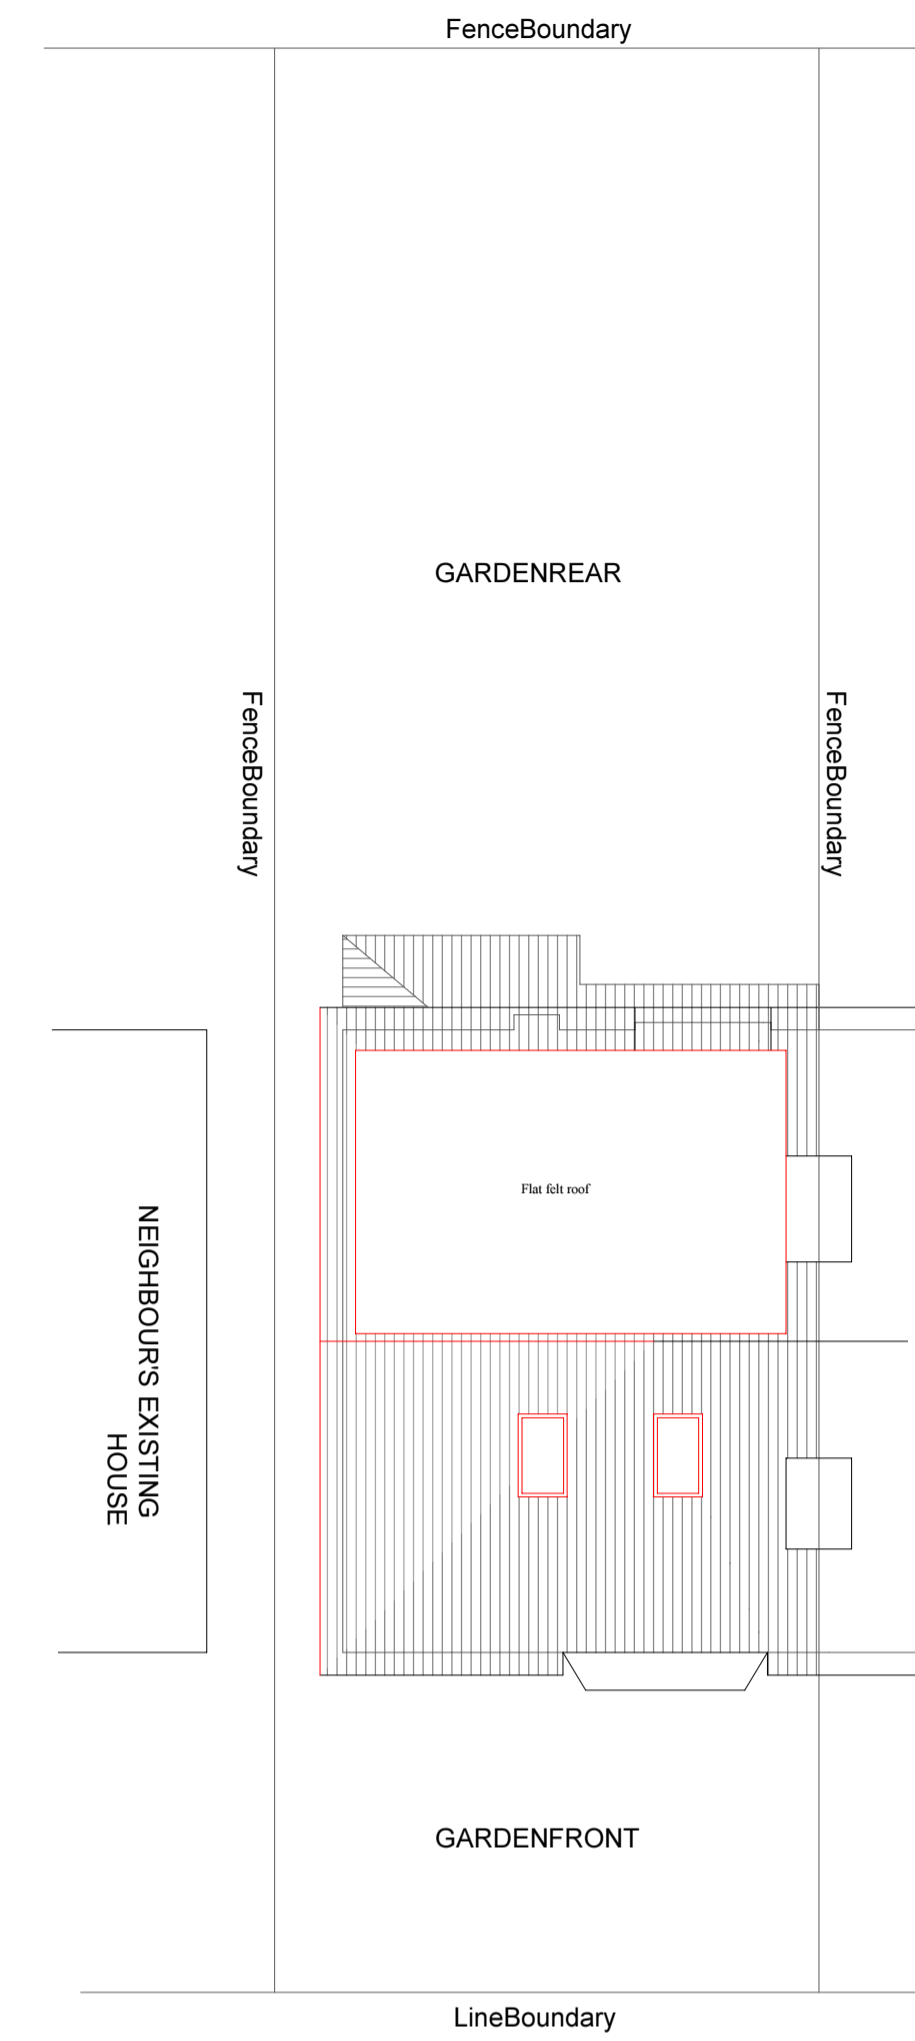


Proposed Roof Plan

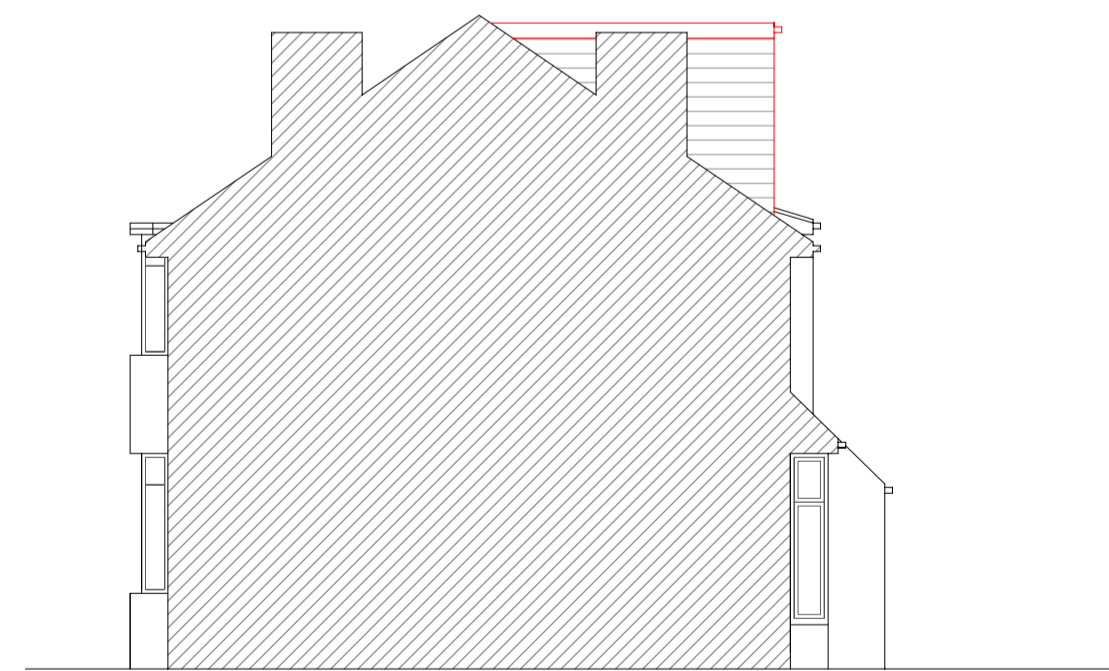


Proposed Side Elevation



Proposed Rear Elevation

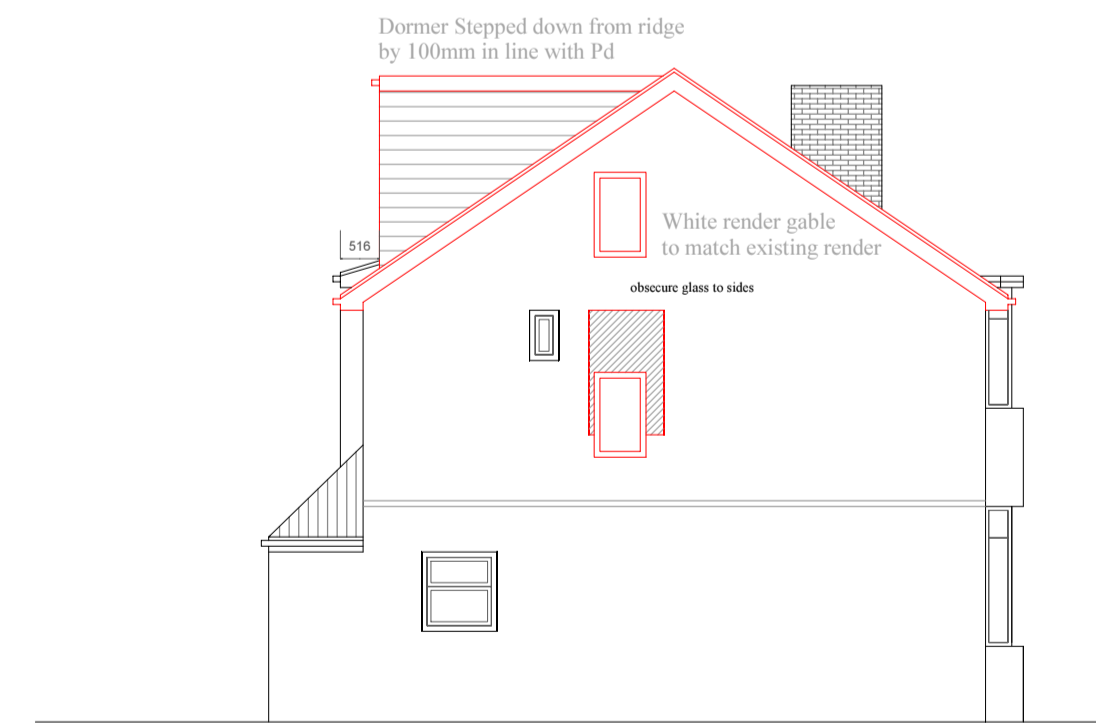

Proposed Side Elevation

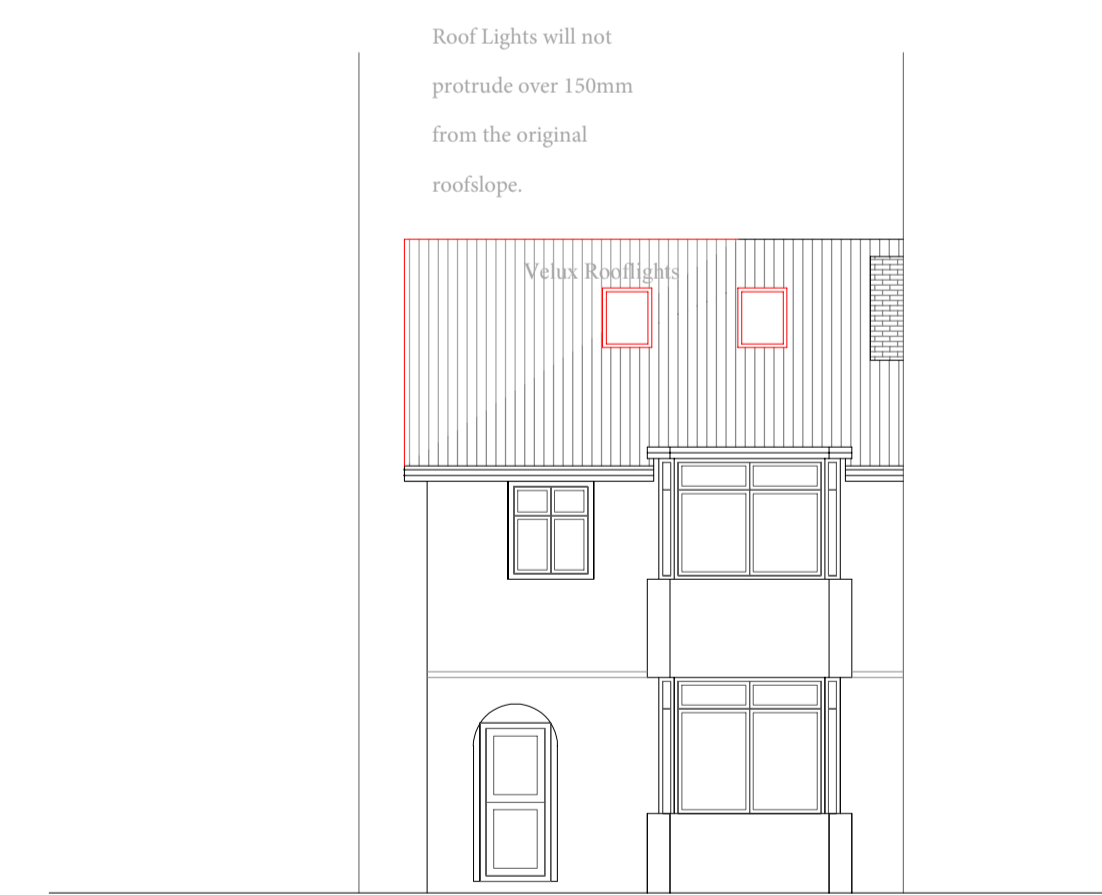

Proposed Front Elevation

<p>Scale 1/100</p>	<p>Project: 52 Dawley Road, Hayes, UB3 1NB</p>		<p>Title: Proposed Plans</p>	
	<p>Scale: 1/100 @ A1</p>	<p>Drg No: 52003</p>	<p>Rev No:</p>	<p>Drawn By: JSH</p>