


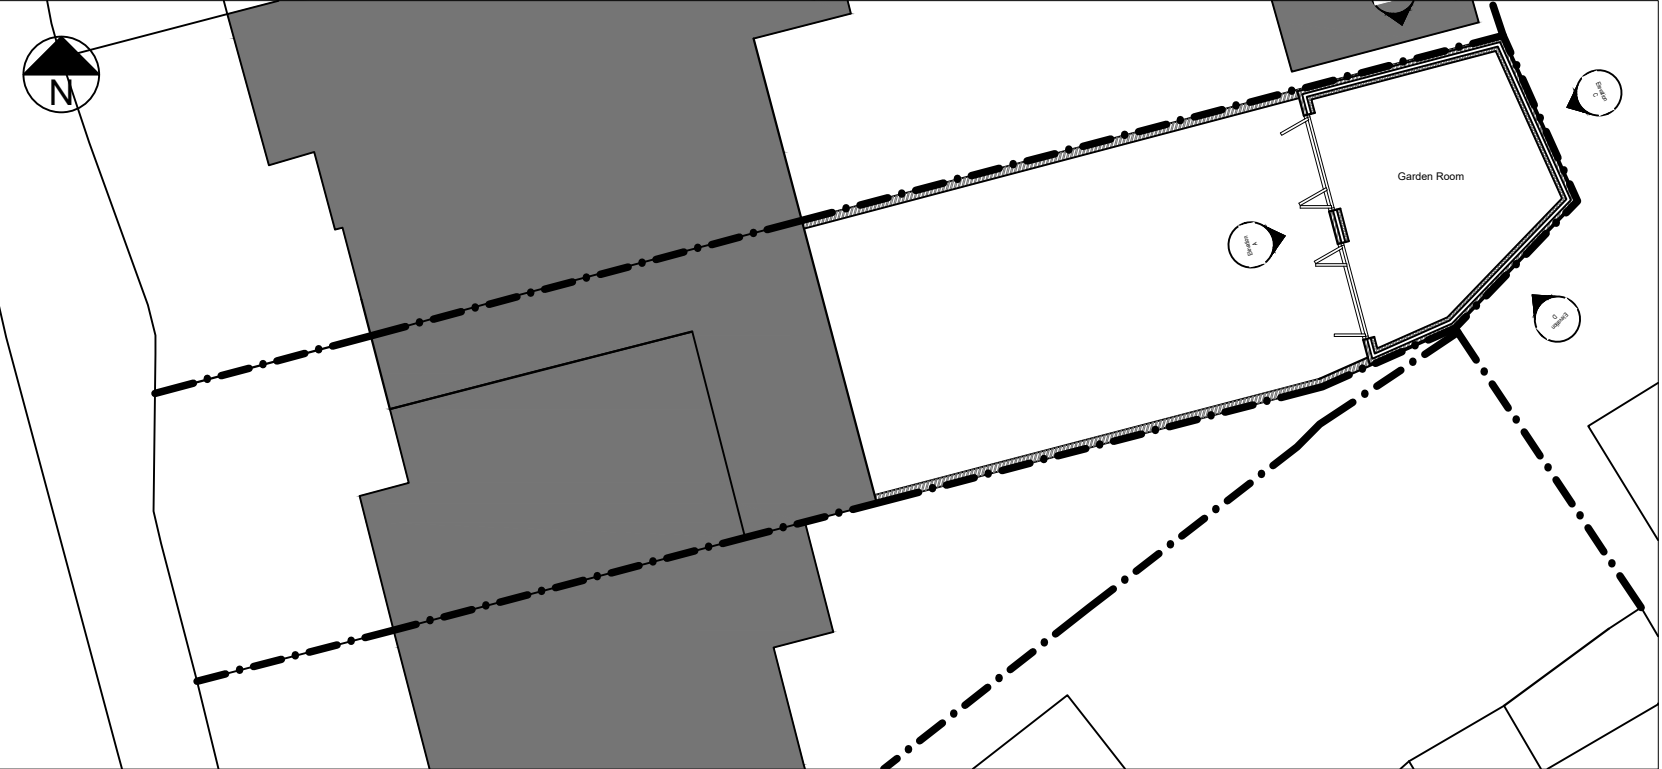


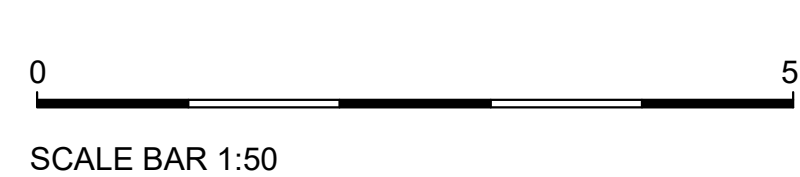


PROPOSED BLOCK PLAN (1:200)

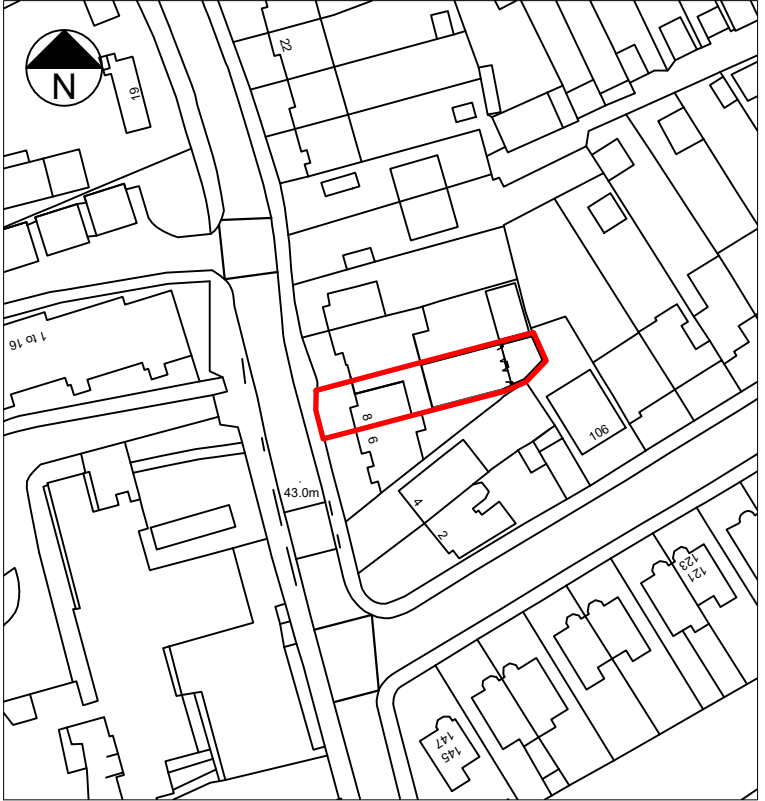

LOCATION PLAN (1:1250)

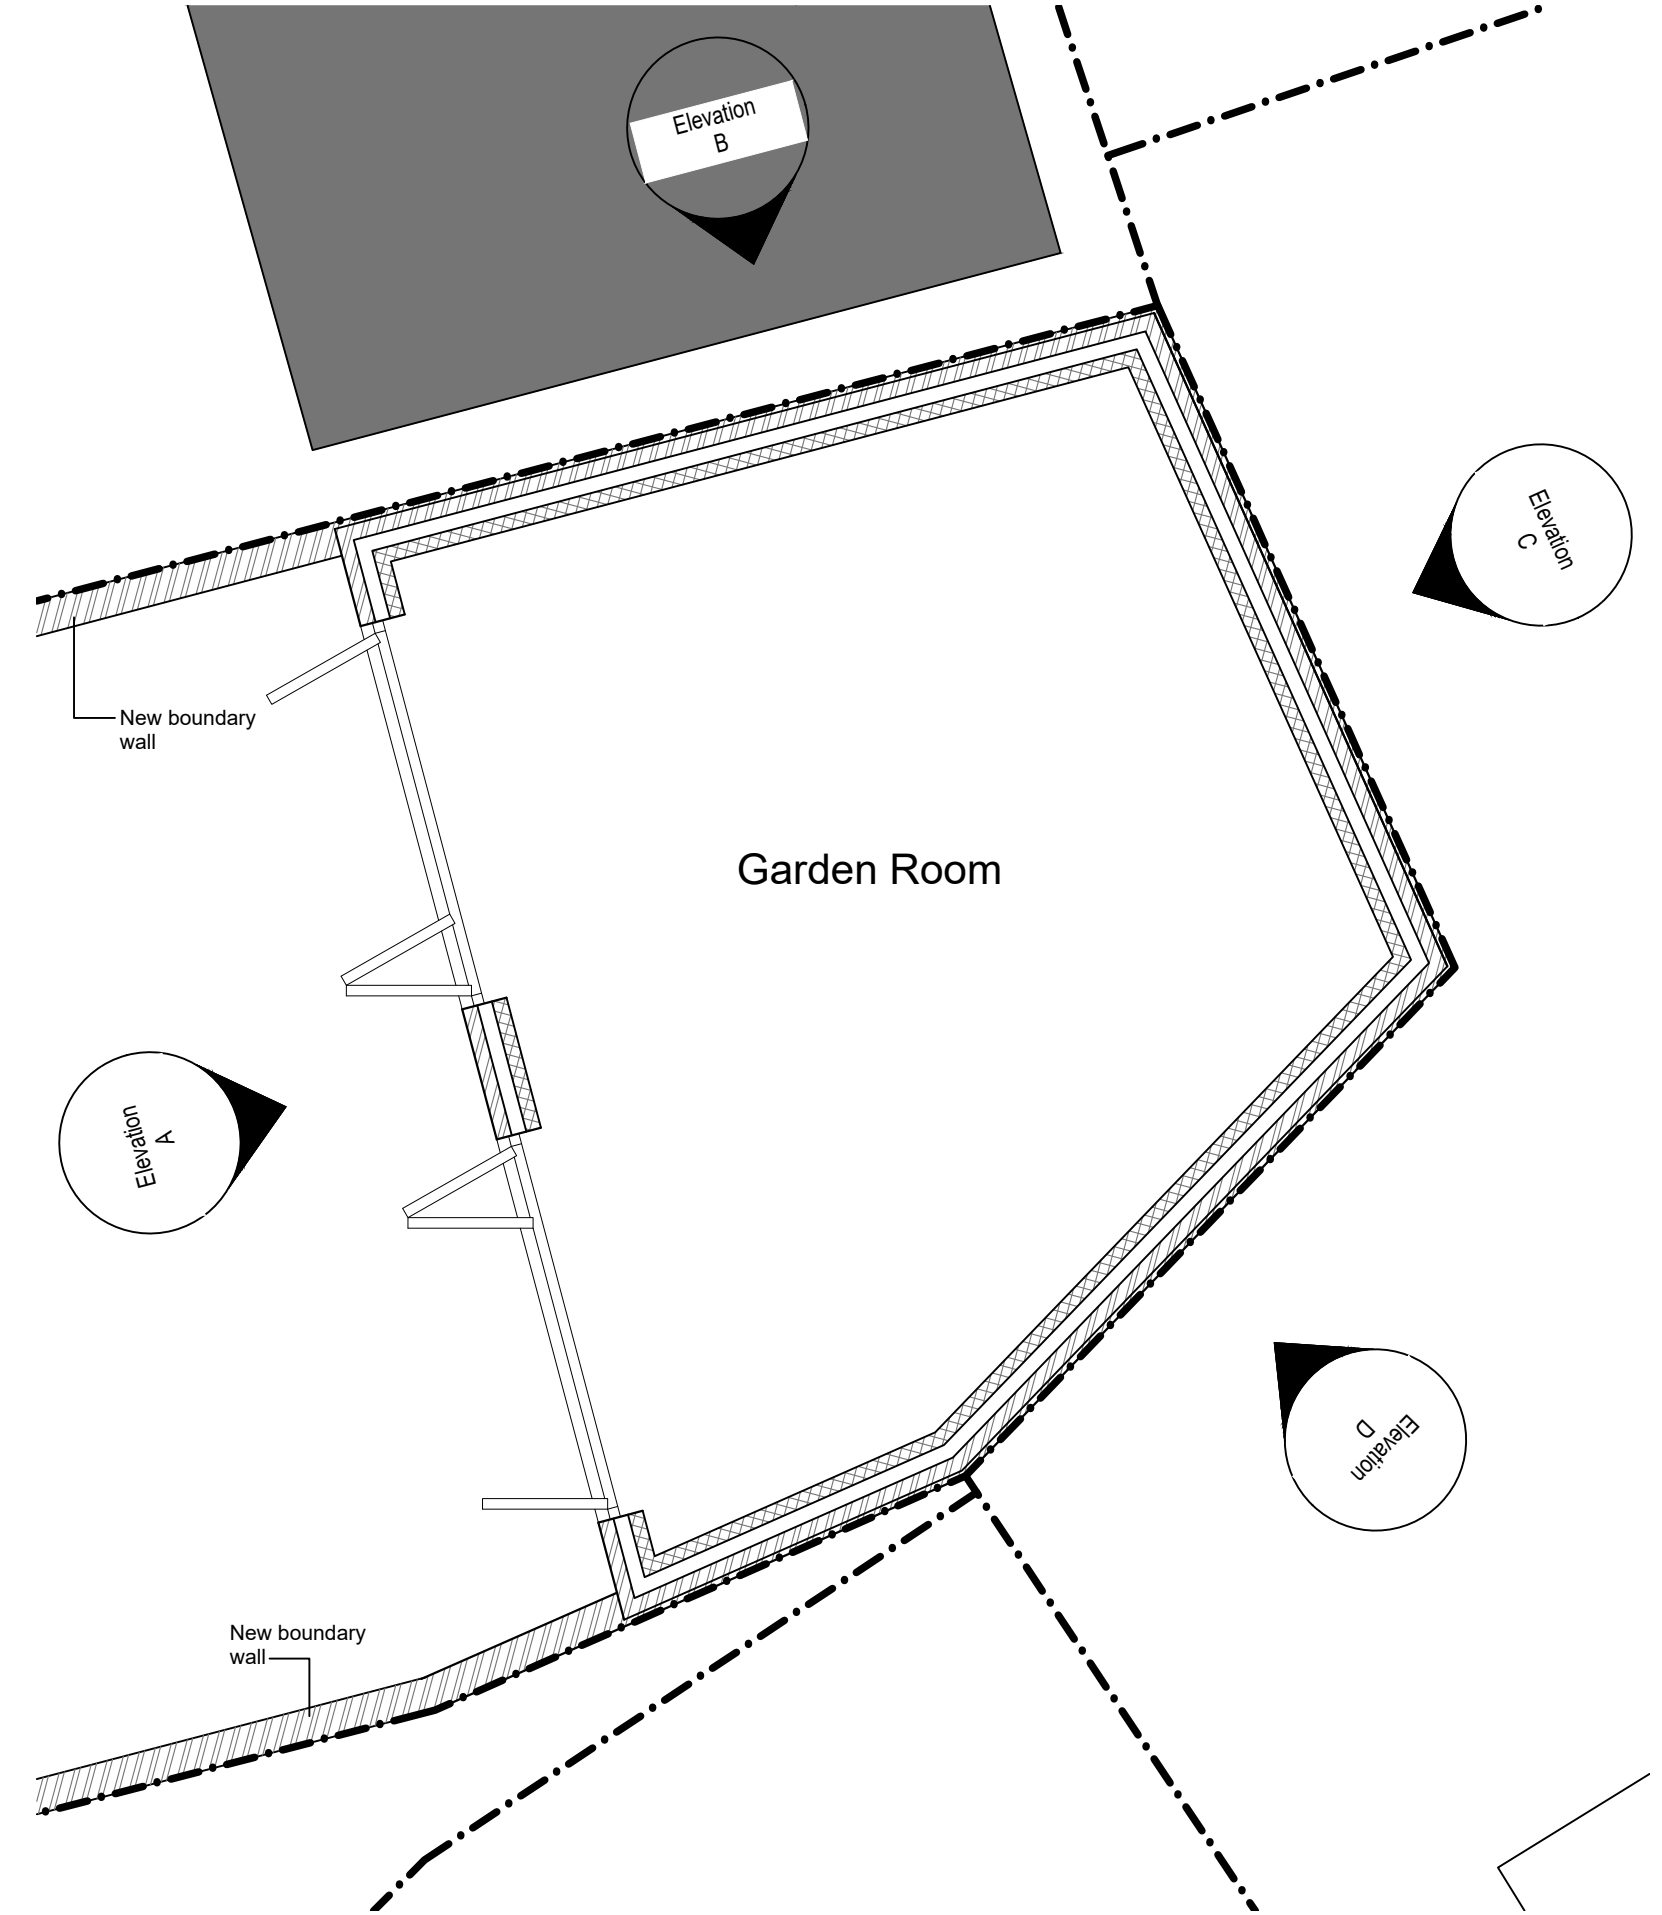

FLOOR PLAN

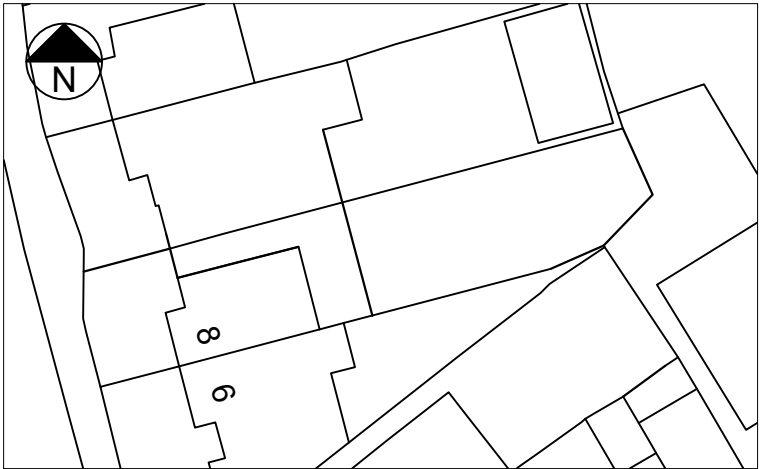

EXISTING BLOCK PLAN (1:500)

T R Harris Design & Surveying Services
559 Rayners lane, Pinner, Middlesex HA5 5HP
www.trharrisdesign.co.uk Tel: 07957 619812

PROJECT

8 Fore Street
PINNER
HA5 2HY

TITLE

Proposed Detached Garden Building
and Boundary Wall

SCALE	1:50 @ A2	DRAWING NO. 23/8FS/01
DATE	August 2023	