





EXISTING FRONT (WEST) ELEVATION

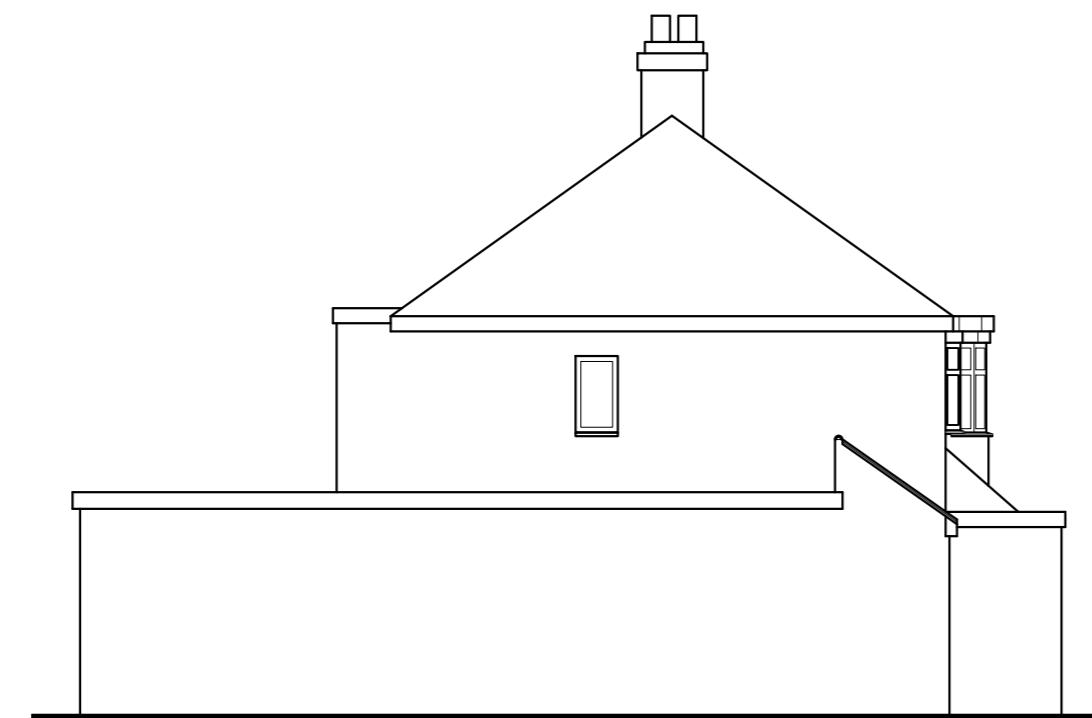

EXISTING SIDE (NORTH) ELEVATION




EXISTING REAR (EAST) ELEVATION

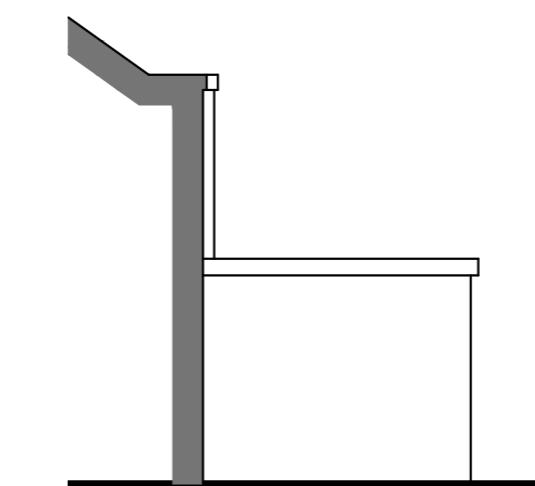


PART SIDE (EAST) ELEVATION

0 5
SCALE BAR 1:50


0 5 10
SCALE BAR 1:100

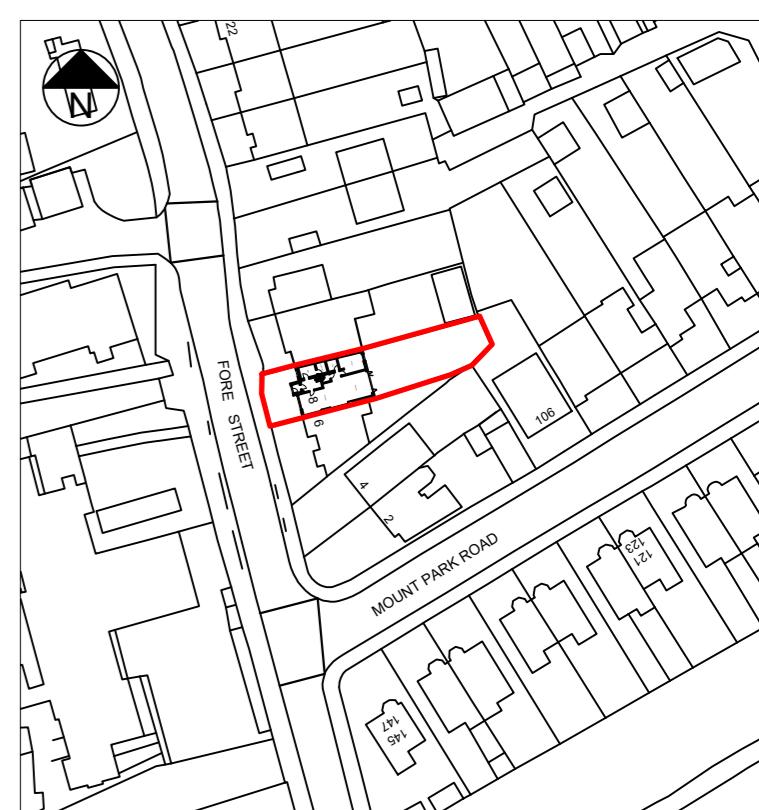


LOCATION PLAN (1:1250)

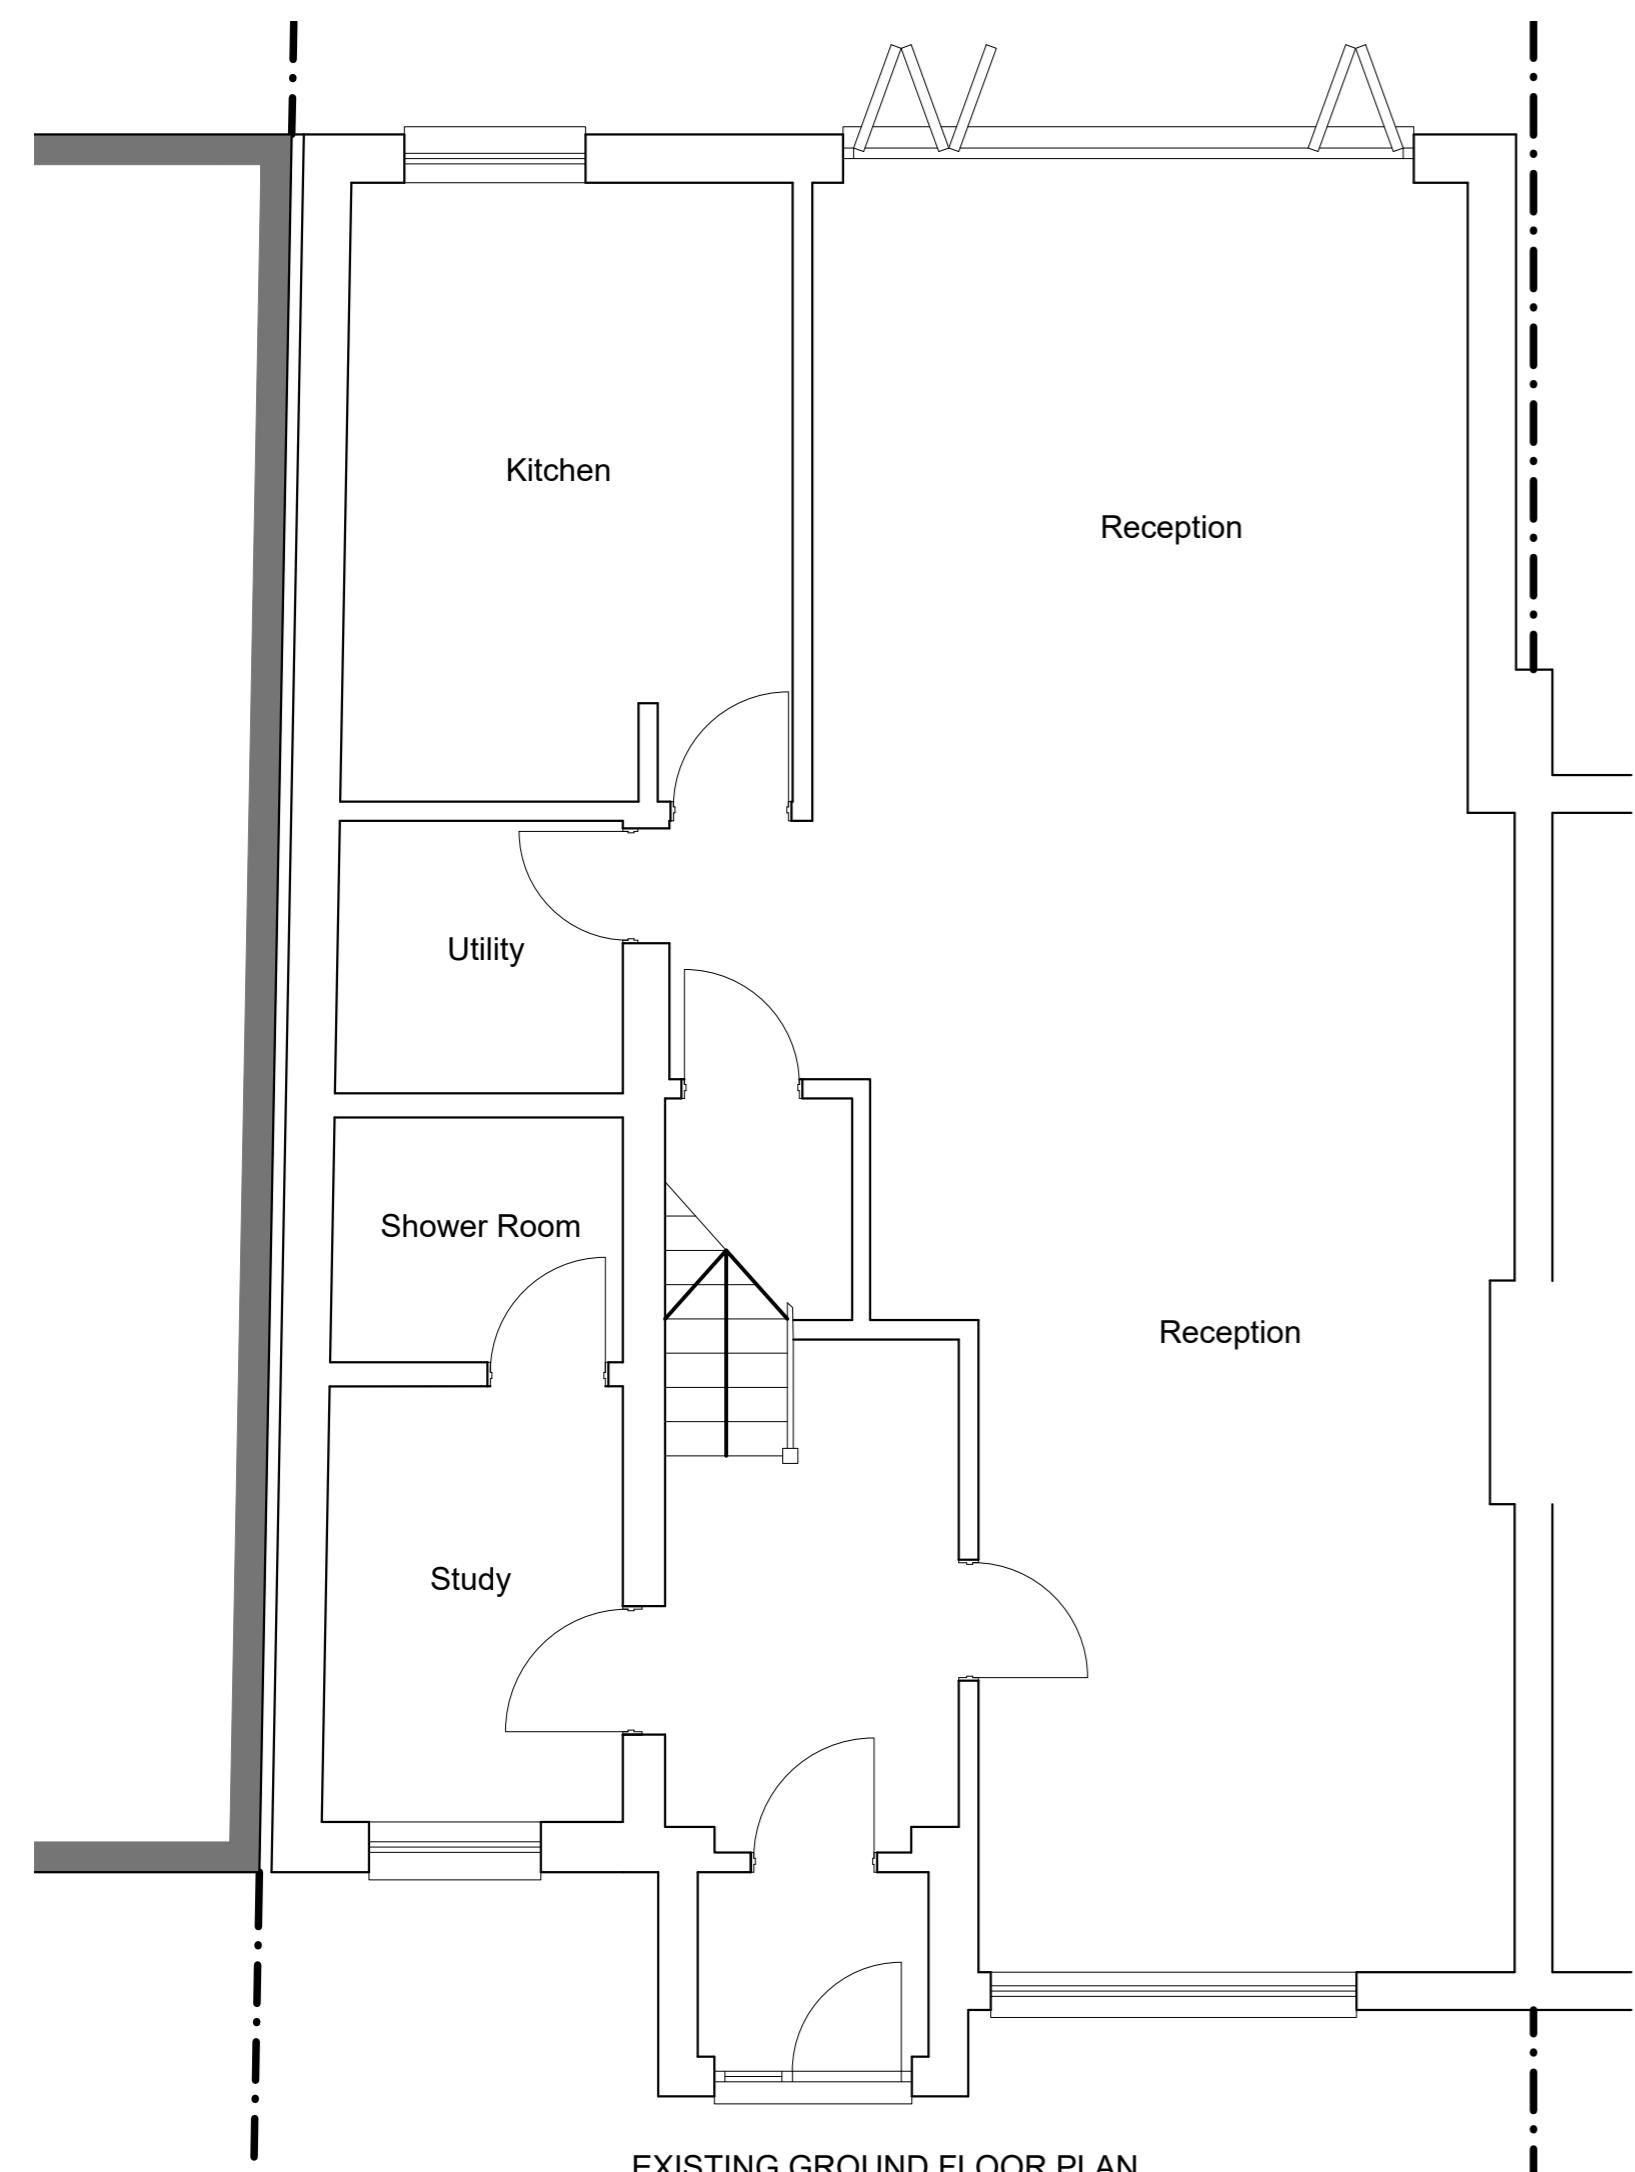

EXISTING GROUND FLOOR PLAN

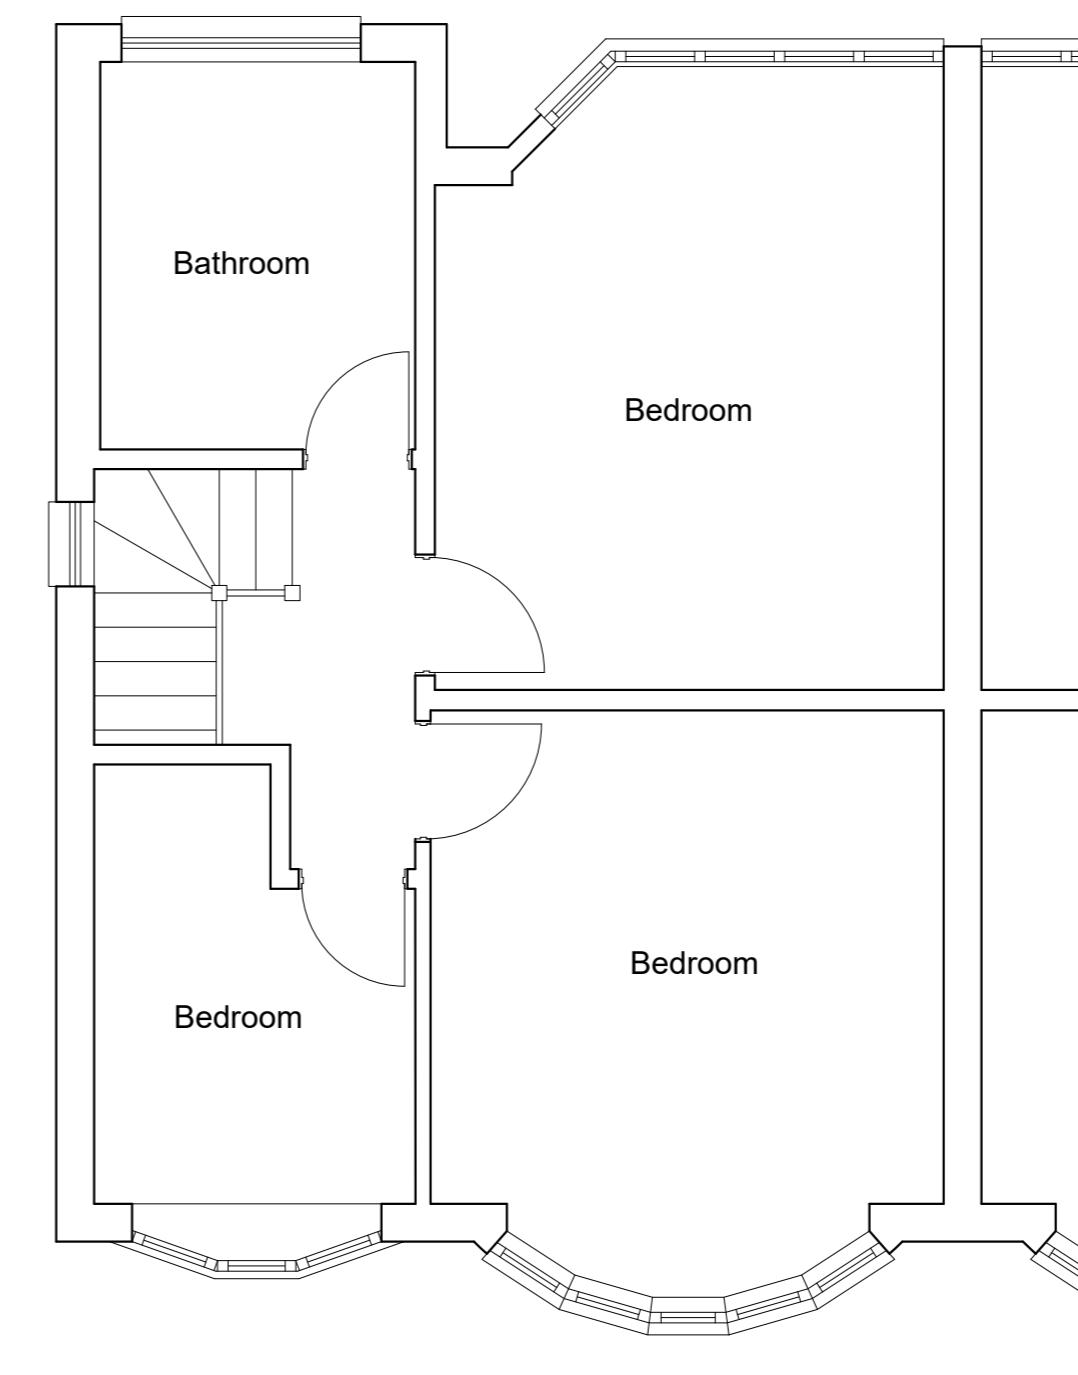

EXISTING FIRST FLOOR PLAN

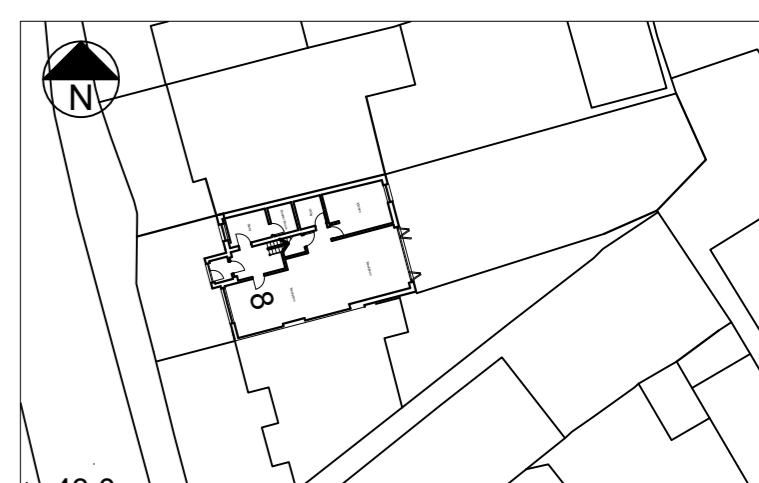

EXISTING BLOCK PLAN (1:500)

T R Harris Design & Surveying Services
559 Rayners lane, Pinner, Middlesex HA5 5HP
www.trharrisdesign.co.uk Tel: 07957 619812

PROJECT

8 Fore Street
PINNER
HA5 2HY


TITLE

Existing Plans & Elevations

SCALE	1:50 & 1:100 @ A2	DRAWING NO.
DATE	May 2024	24/8FS/01




PROPOSED FRONT (WEST) ELEVATION

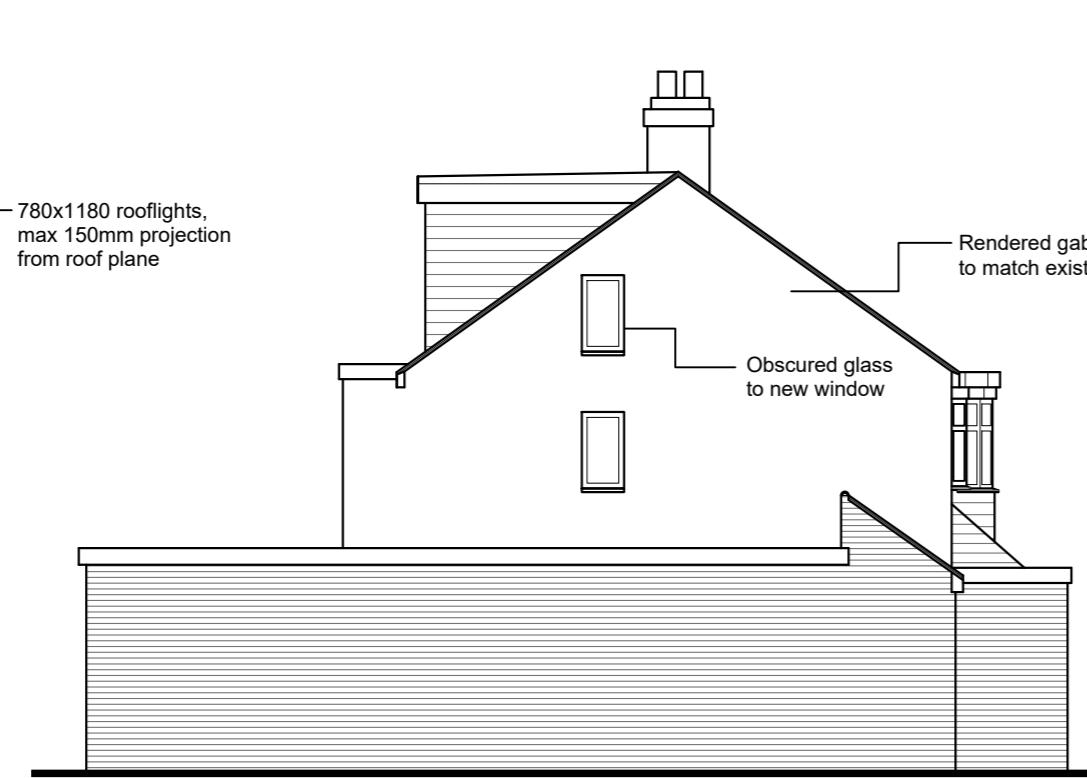

PROPOSED SIDE (NORTH) ELEVATION



PROPOSED REAR (EAST) ELEVATION

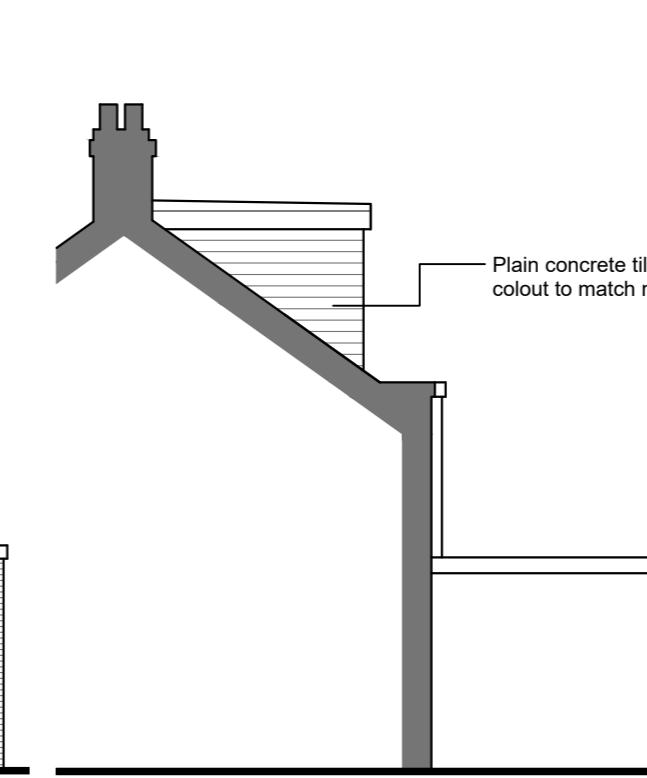


PART SIDE (SOUTH) ELEVATION

0 5
SCALE BAR 1:50


0 5 10
SCALE BAR 1:100




PROPOSED BLOCK PLAN (1:500)

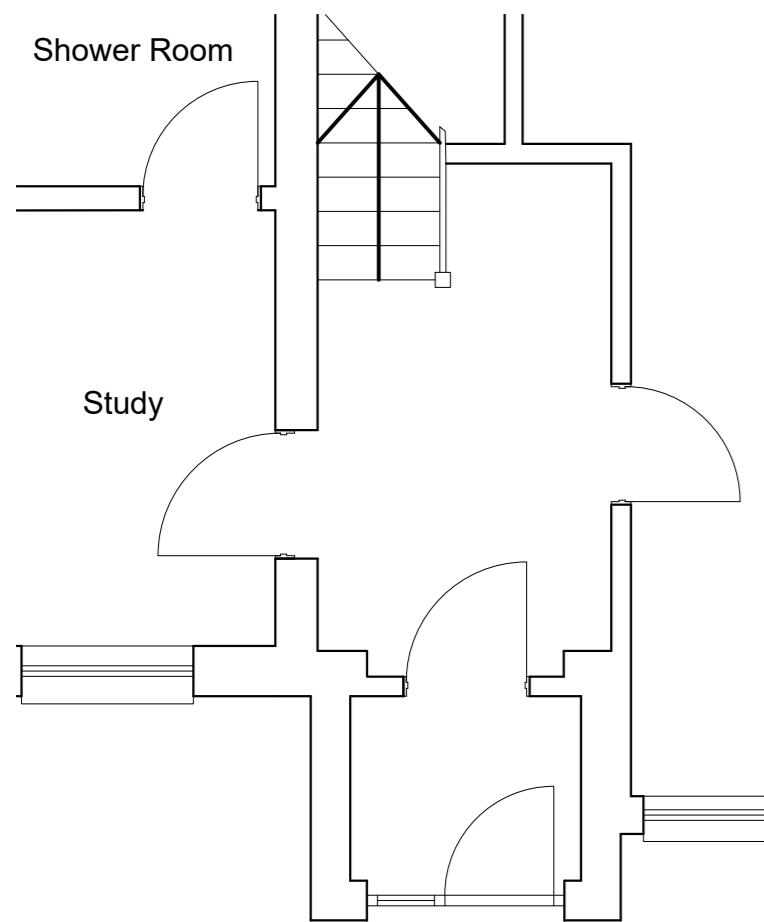

PART GROUND FLOOR PLAN

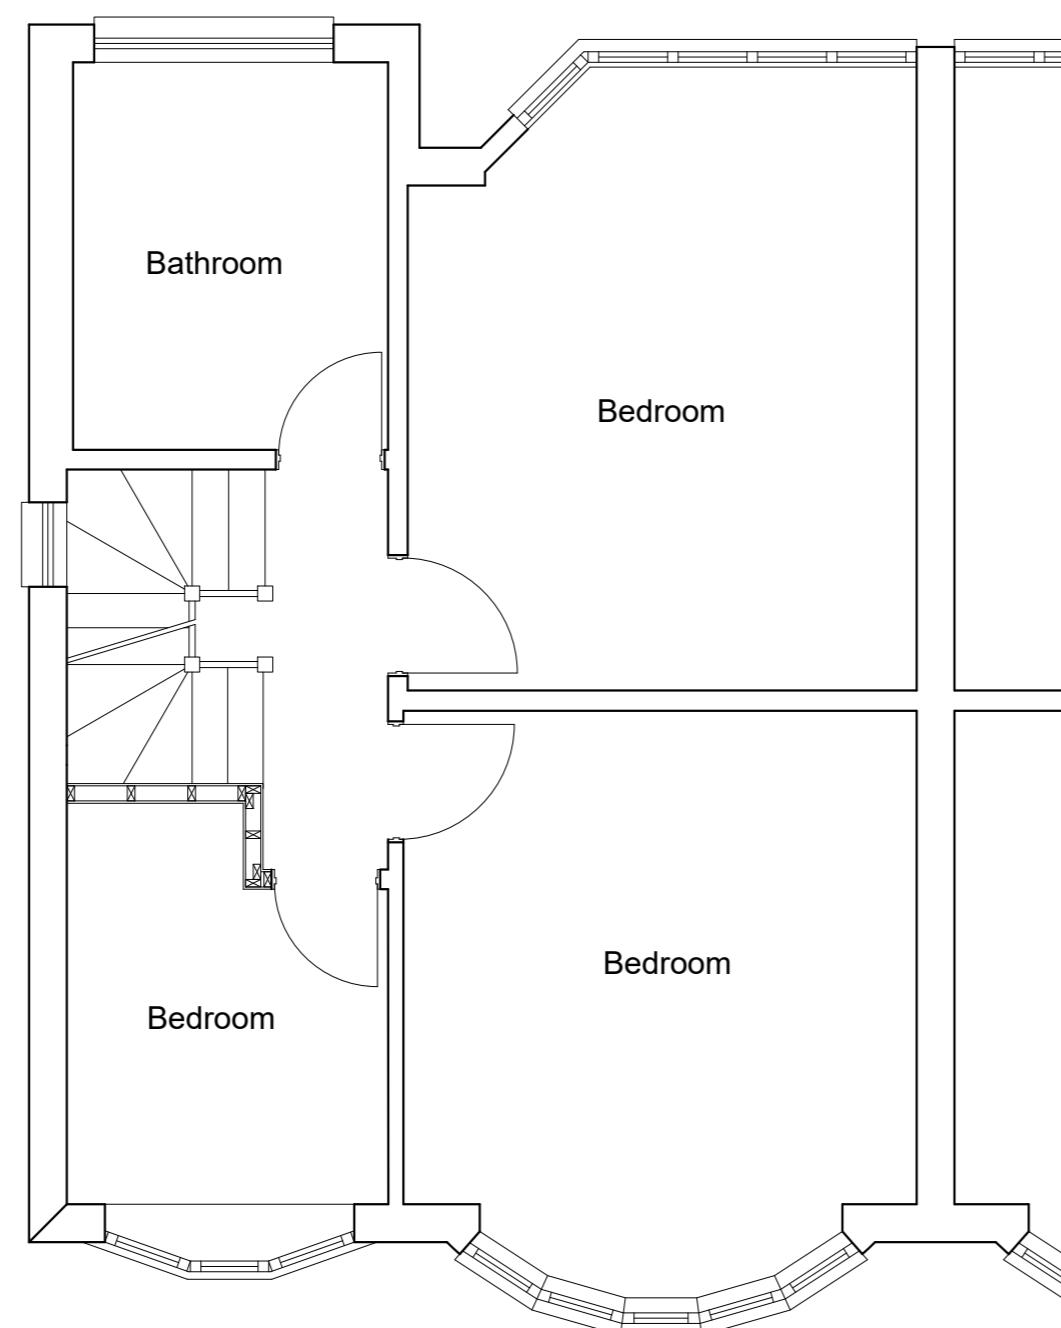

PROPOSED FIRST FLOOR PLAN

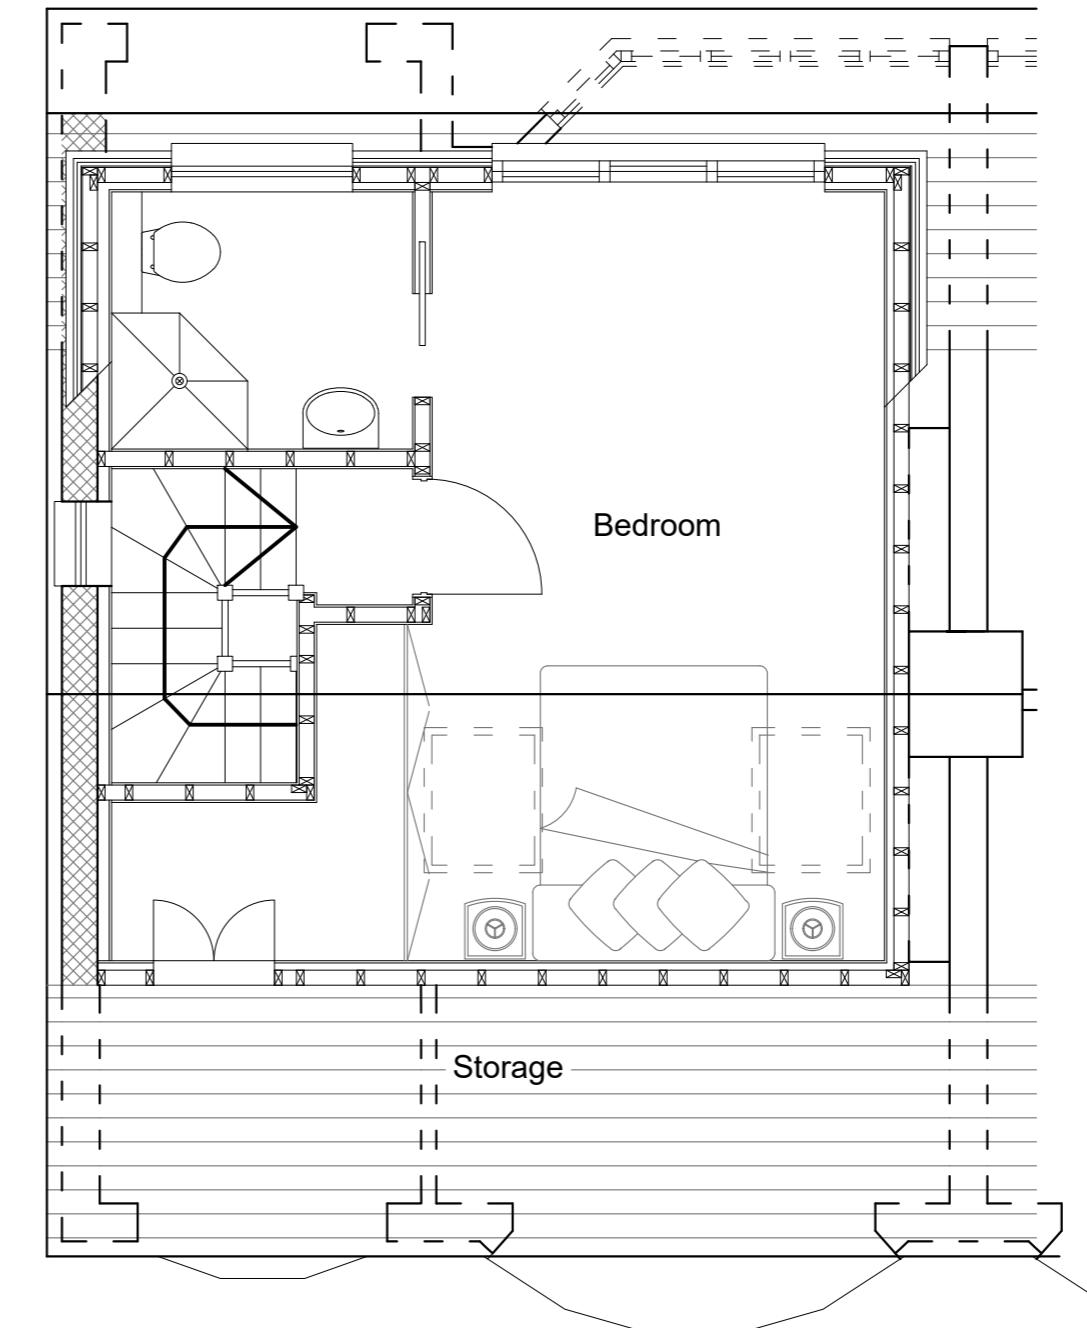

PROPOSED SECOND FLOOR PLAN

T R Harris Design & Surveying Services
559 Rayners lane, Pinner, Middlesex HA5 5HP
www.trharrisdesign.co.uk Tel: 07957 619812

PROJECT

8 Fore Street
PINNER
HA5 2HY

TITLE

Proposed Plans & Elevations

SCALE	1:50 & 1:100 @ A2	DRAWING NO.
DATE	July 2024	24/8FS/02