




FRONT ELEVATION
1:100



SIDE ELEVATION
1:100




REAR ELEVATION
1:100

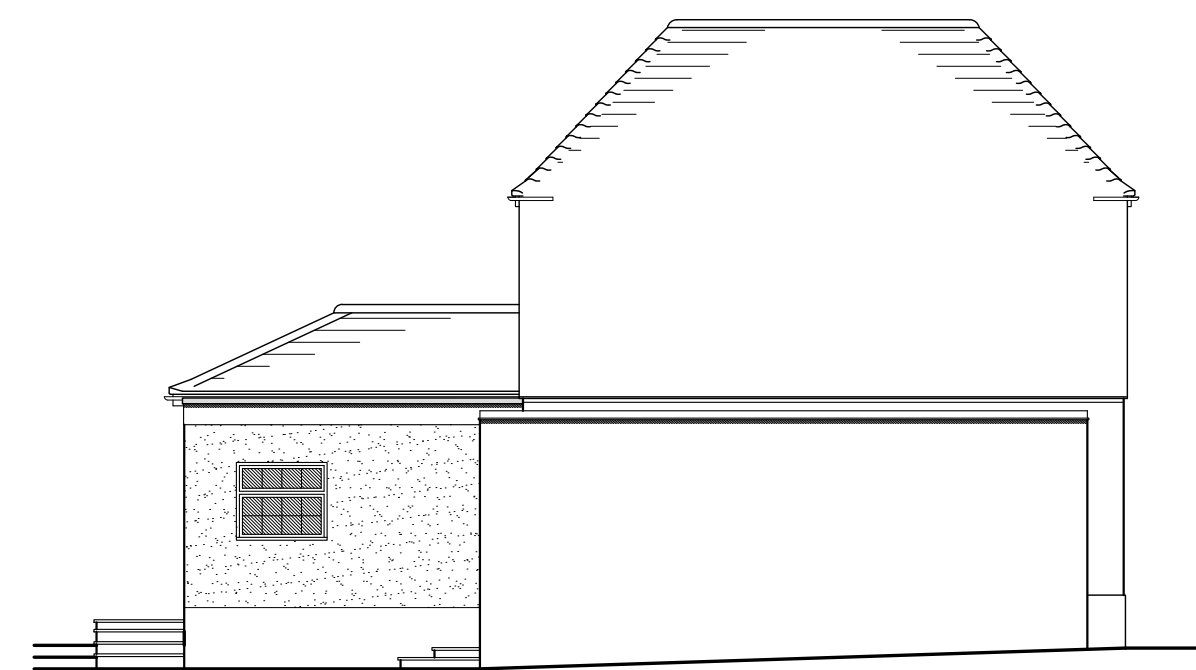


SIDE ELEVATION
1:100




GROUND FLOOR PLAN
1:50

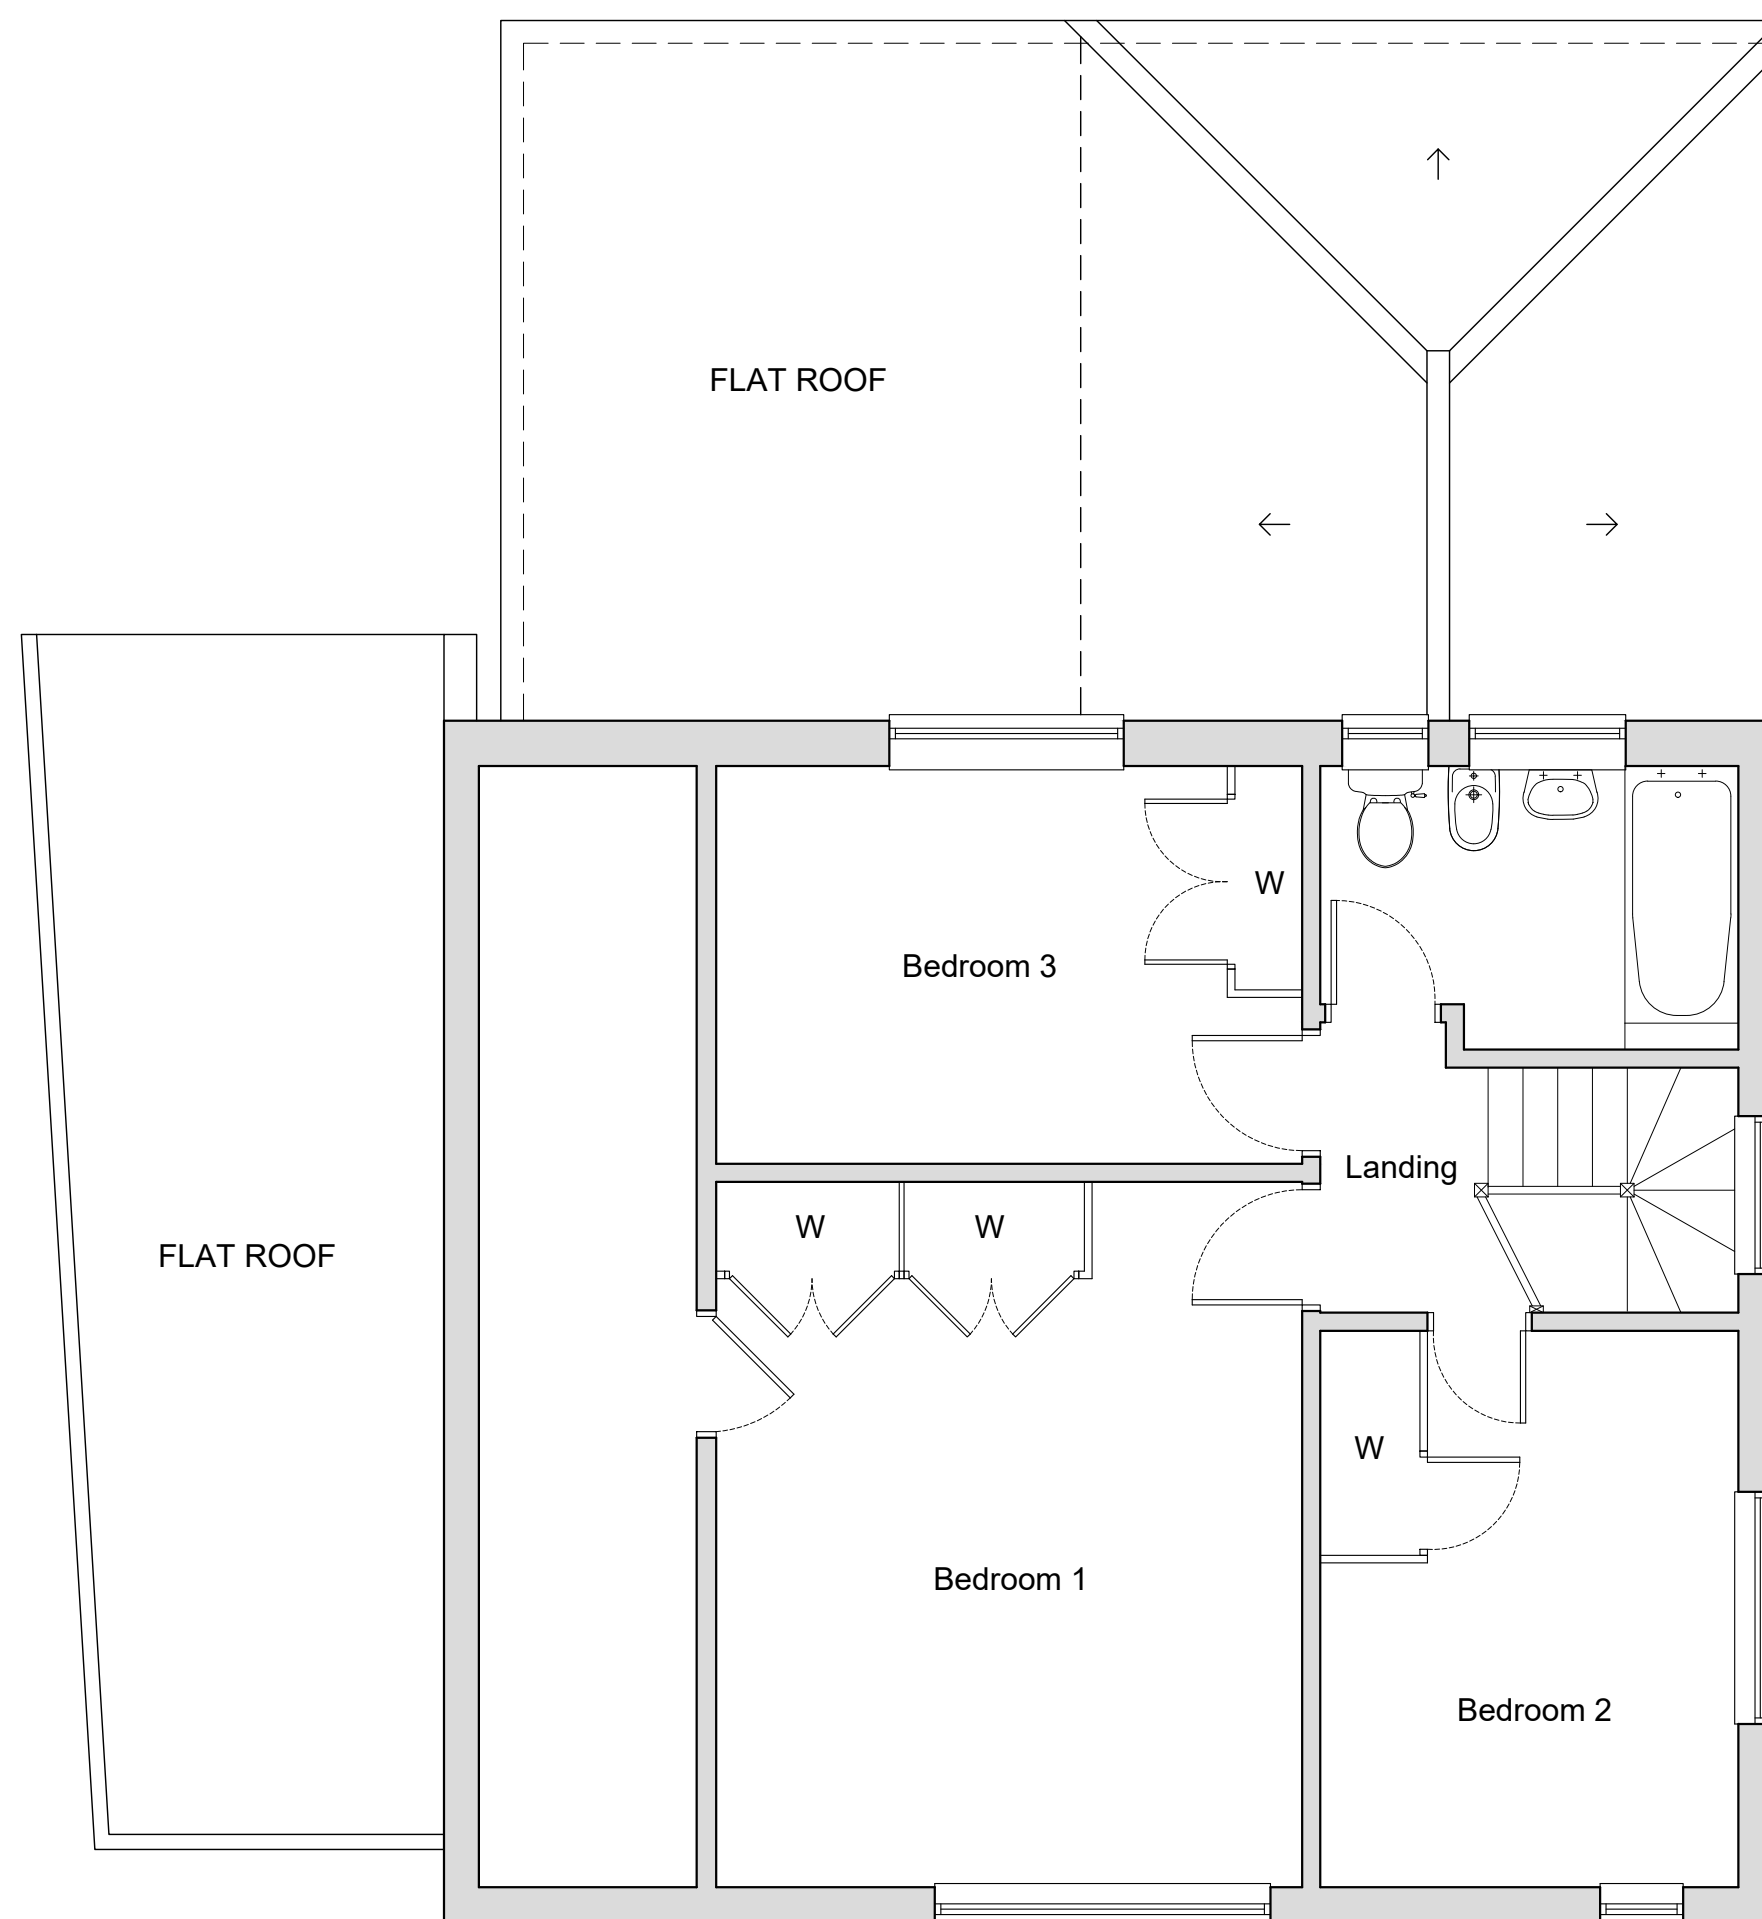

FIRST FLOOR PLAN
1:50

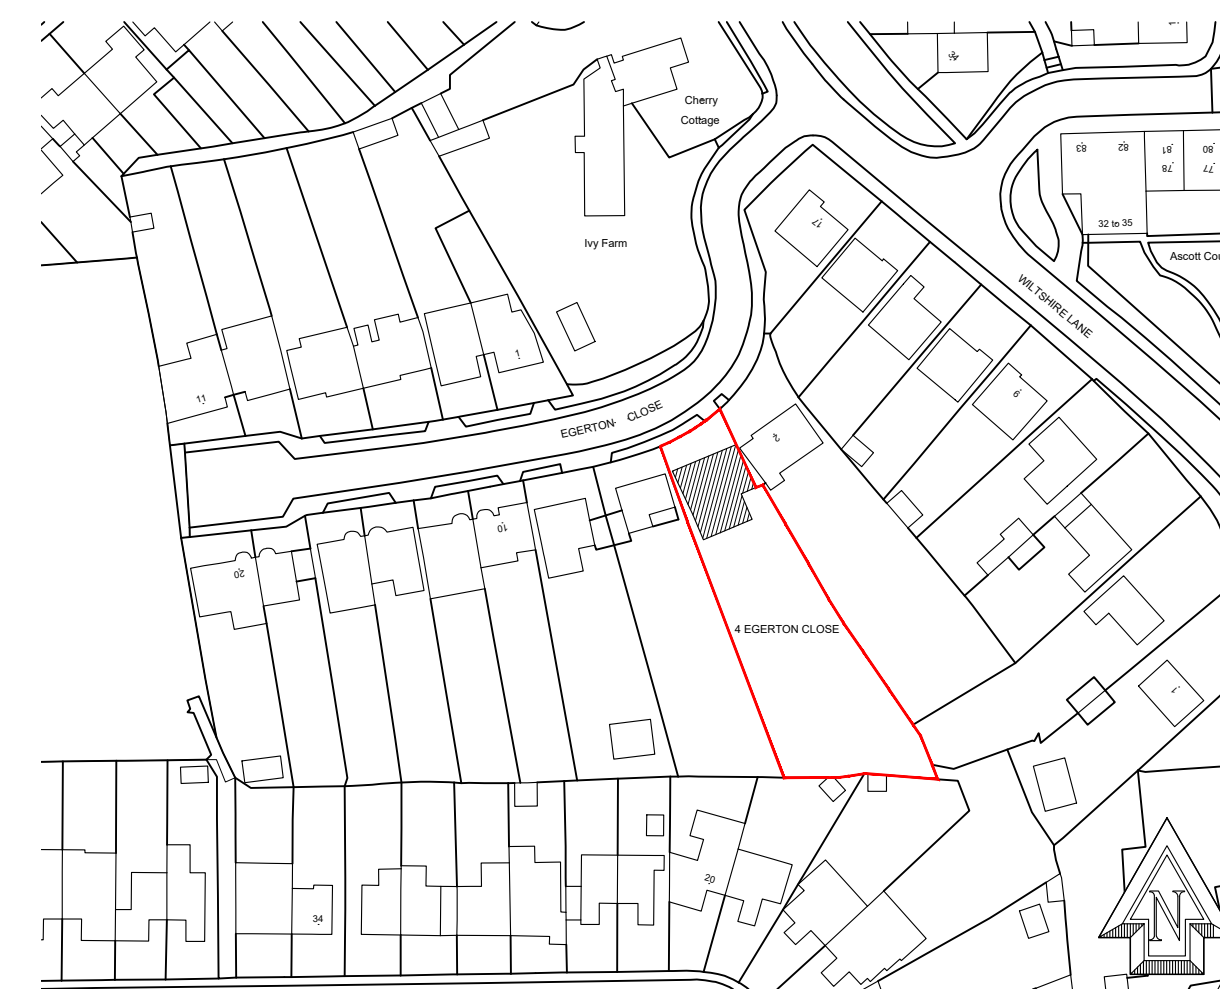

©Crown Copyright. All rights reserved. Licence no. 100019980
LOCATION PLAN
1:1250

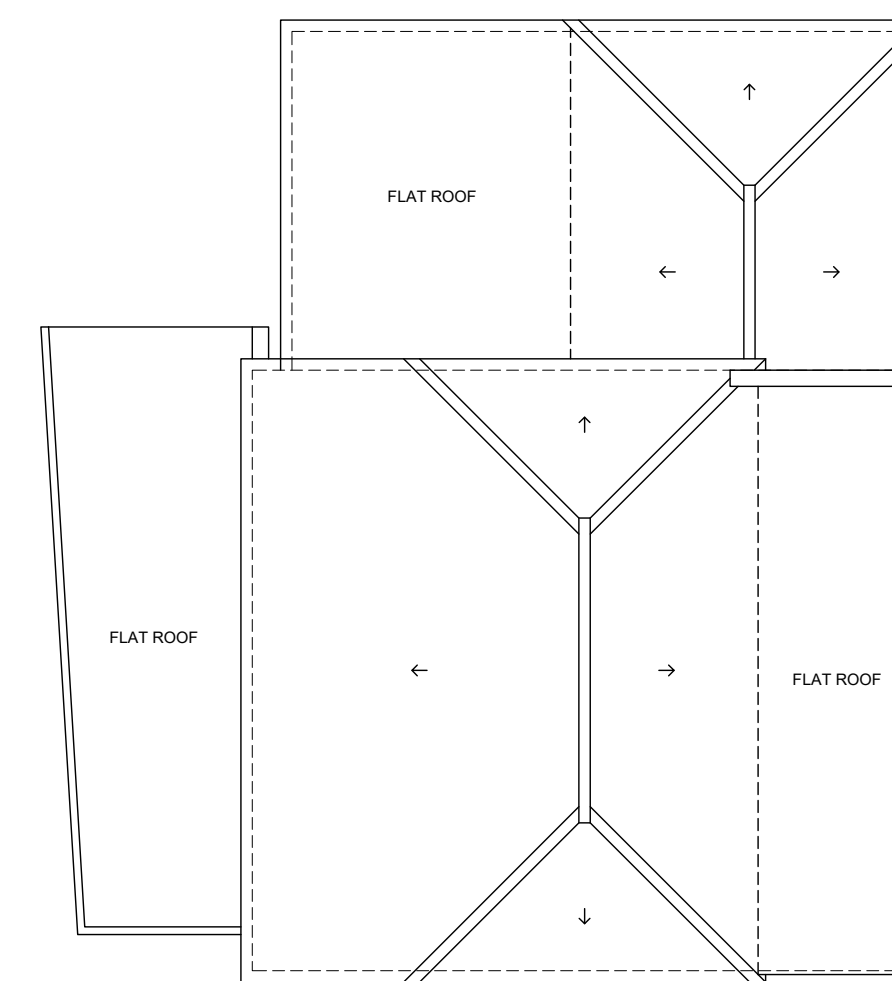

ROOF PLAN
1:50

Client:
Mr & Mrs T Murkett

Address:
4 Egerton Close, Pinner, HA5 2LP

Drawing Title:
Existing Plans & Elevations

Date
Feb 2025

Scale @ A1
1:50 / 1:100 / 1:1250

Rev. #	Date	Description
##	##	FIRST CLIENT ISSUE

Drawing No
PL-001

LMAD
ARCHITECTURAL