






FRONT ELEVATION
1:100

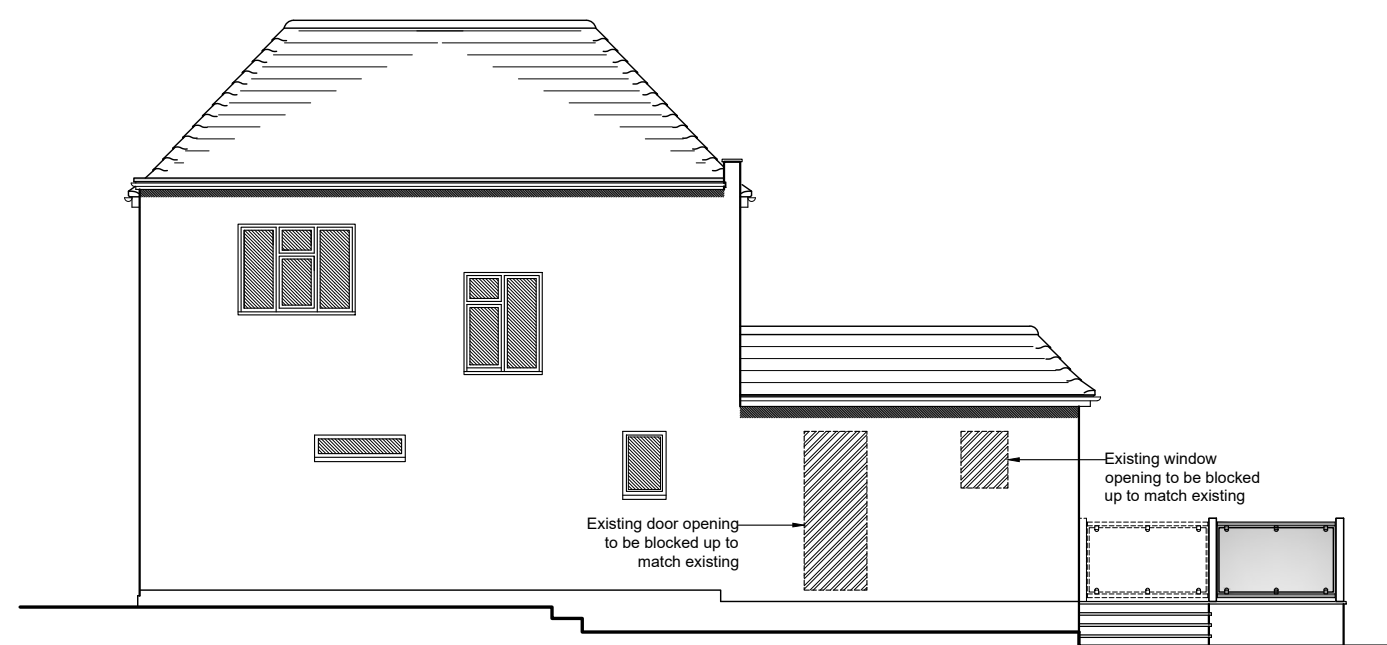


SIDE ELEVATION
1:100

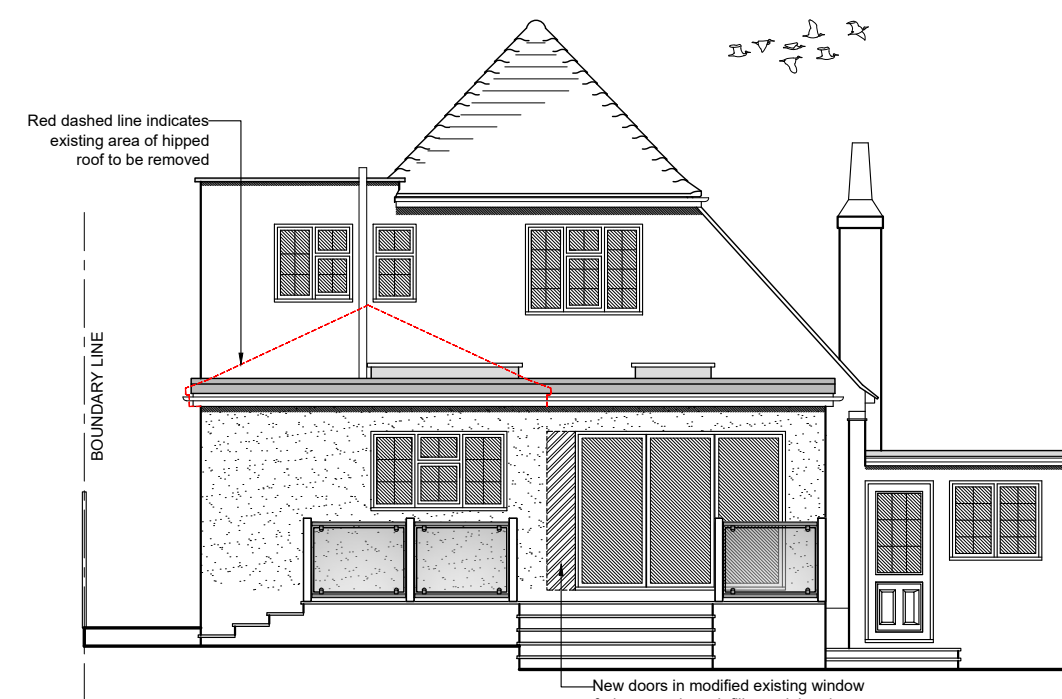


REAR ELEVATION
1:100

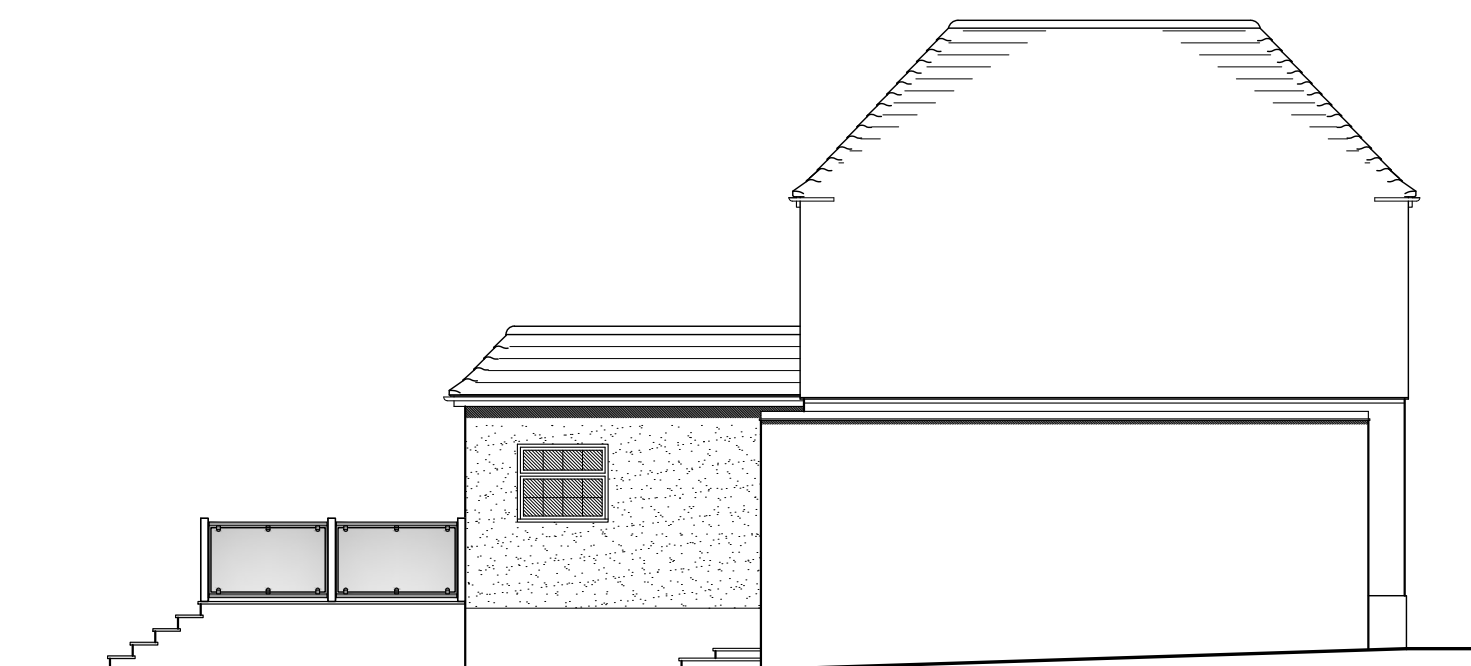


SIDE ELEVATION
1:100

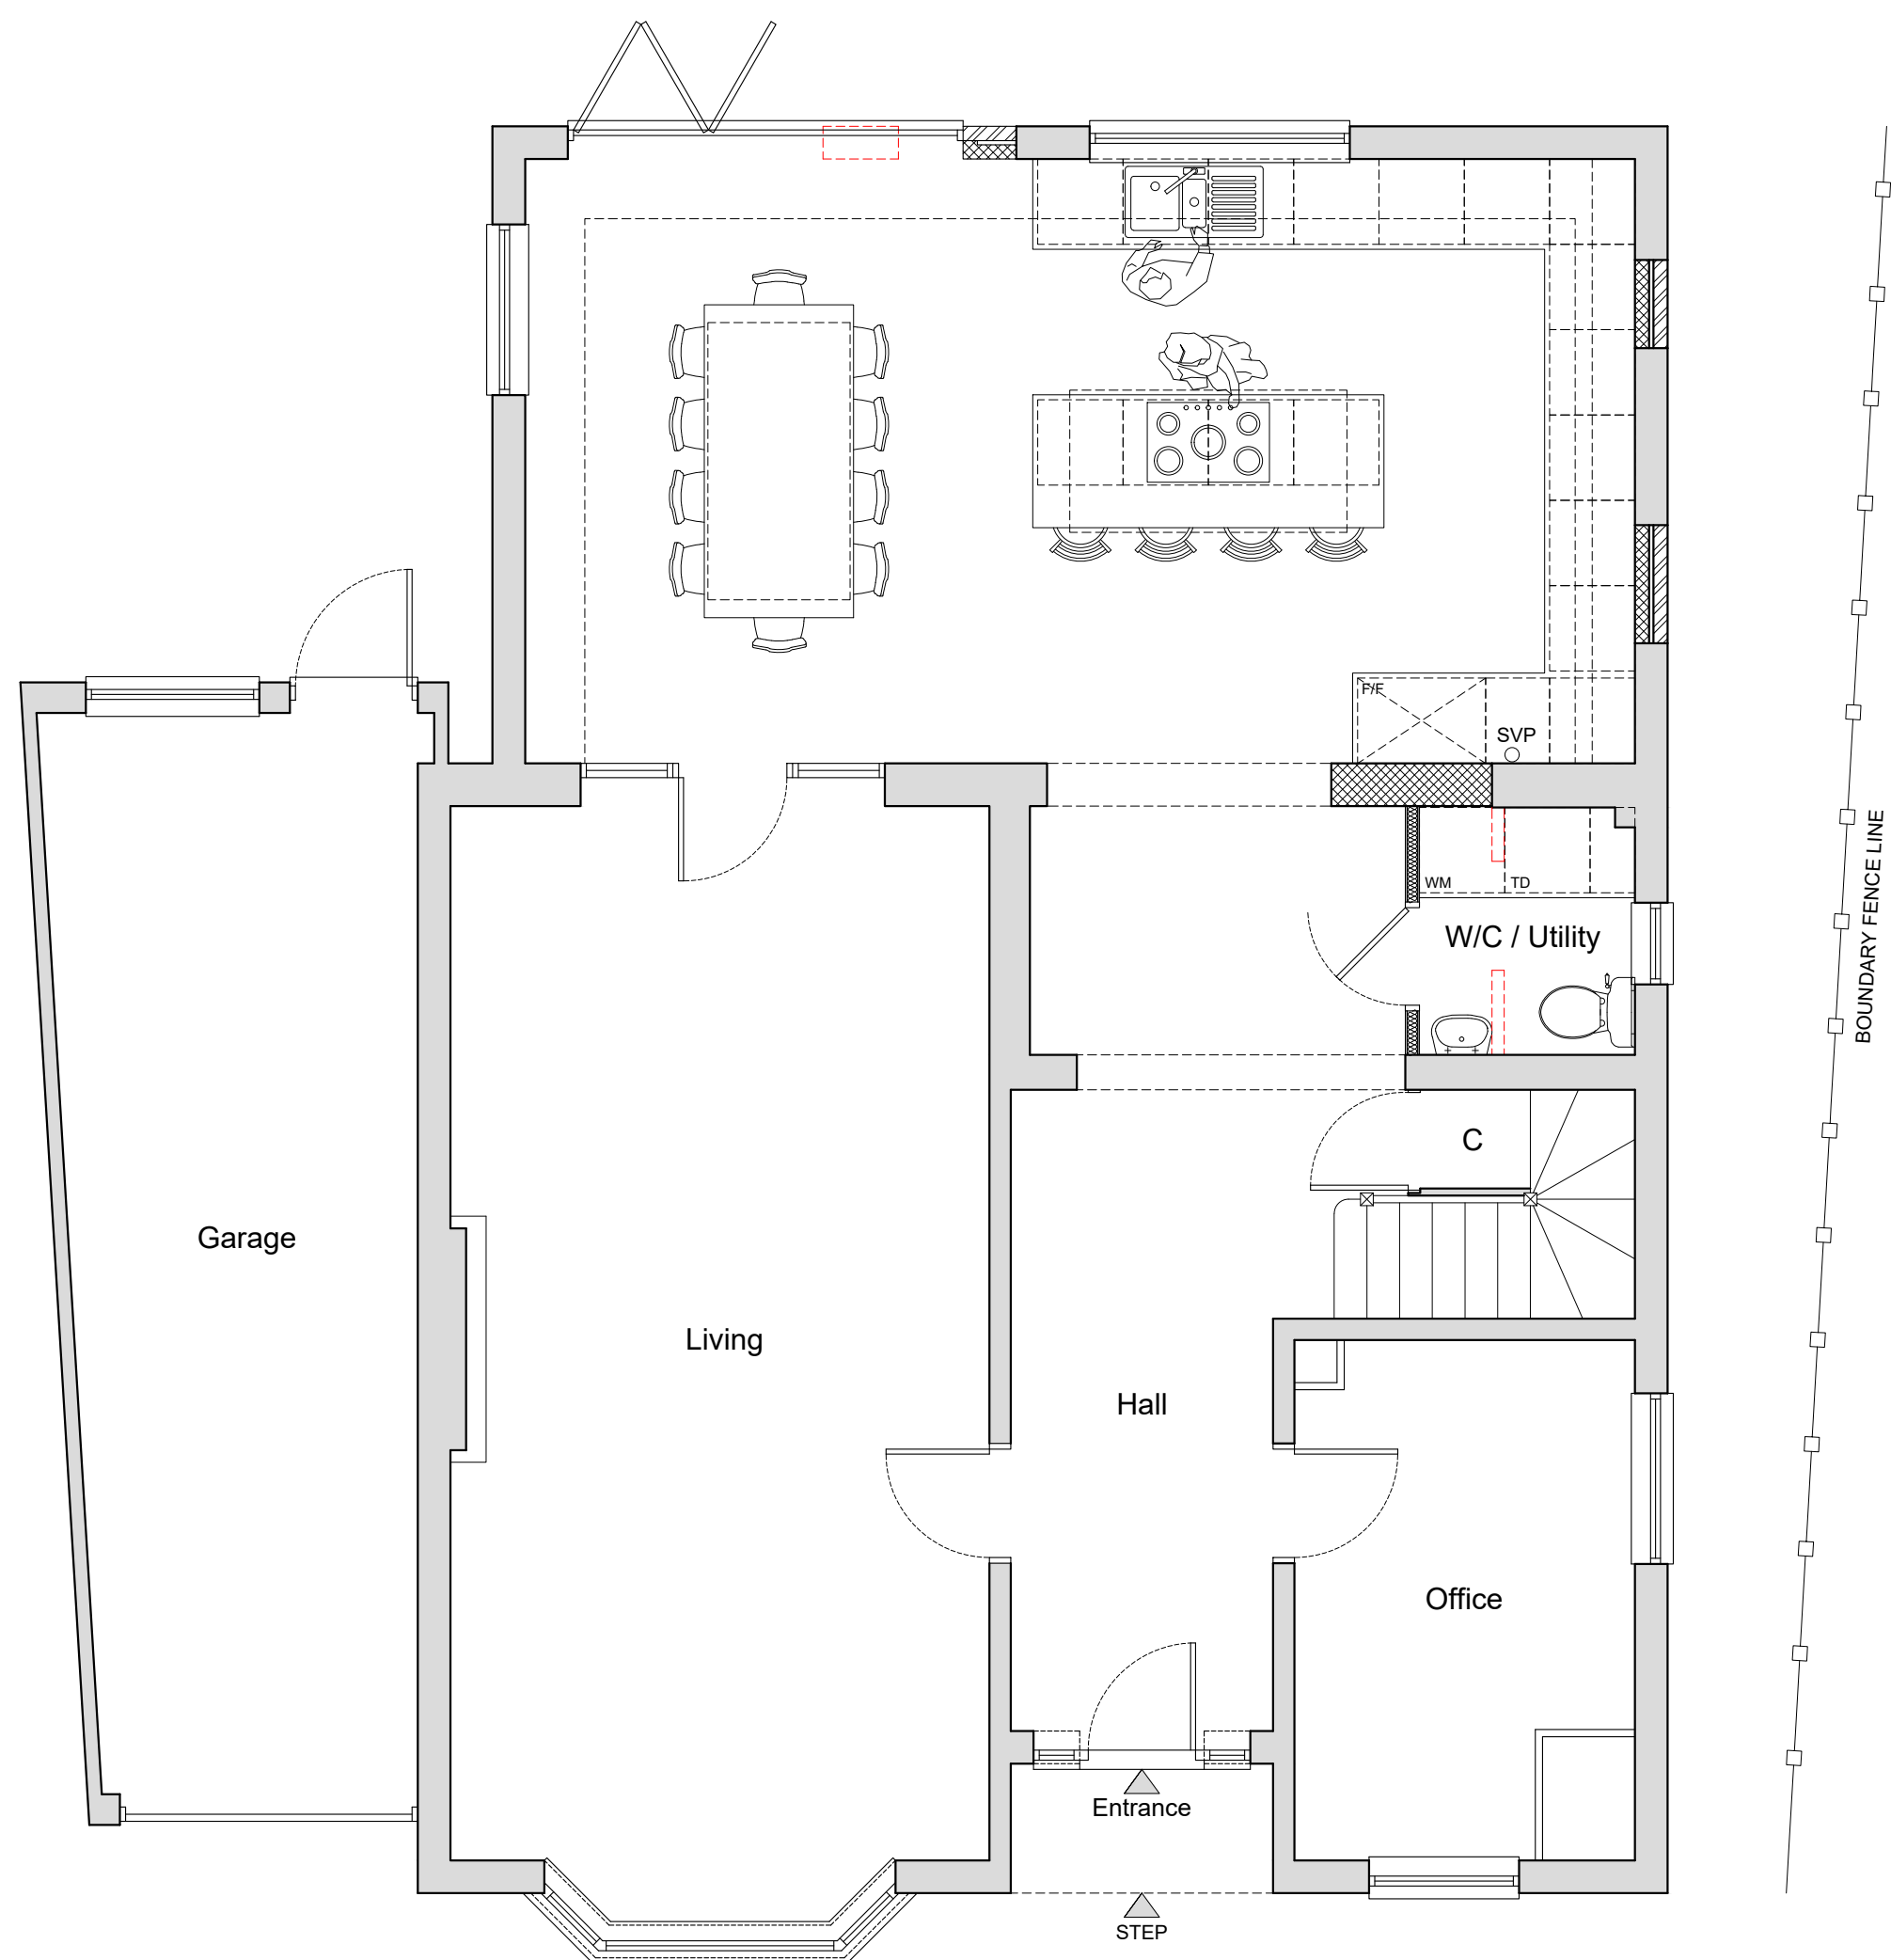

GROUND FLOOR PLAN
1:50

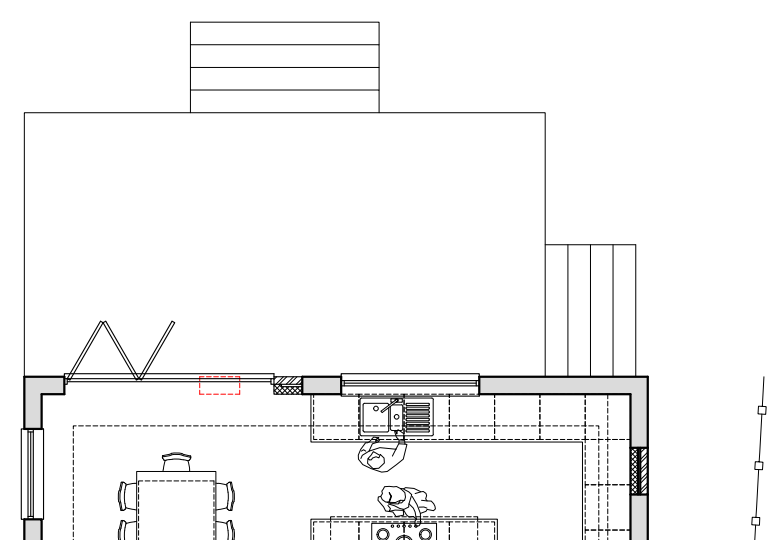


PATIO PLAN
1:100

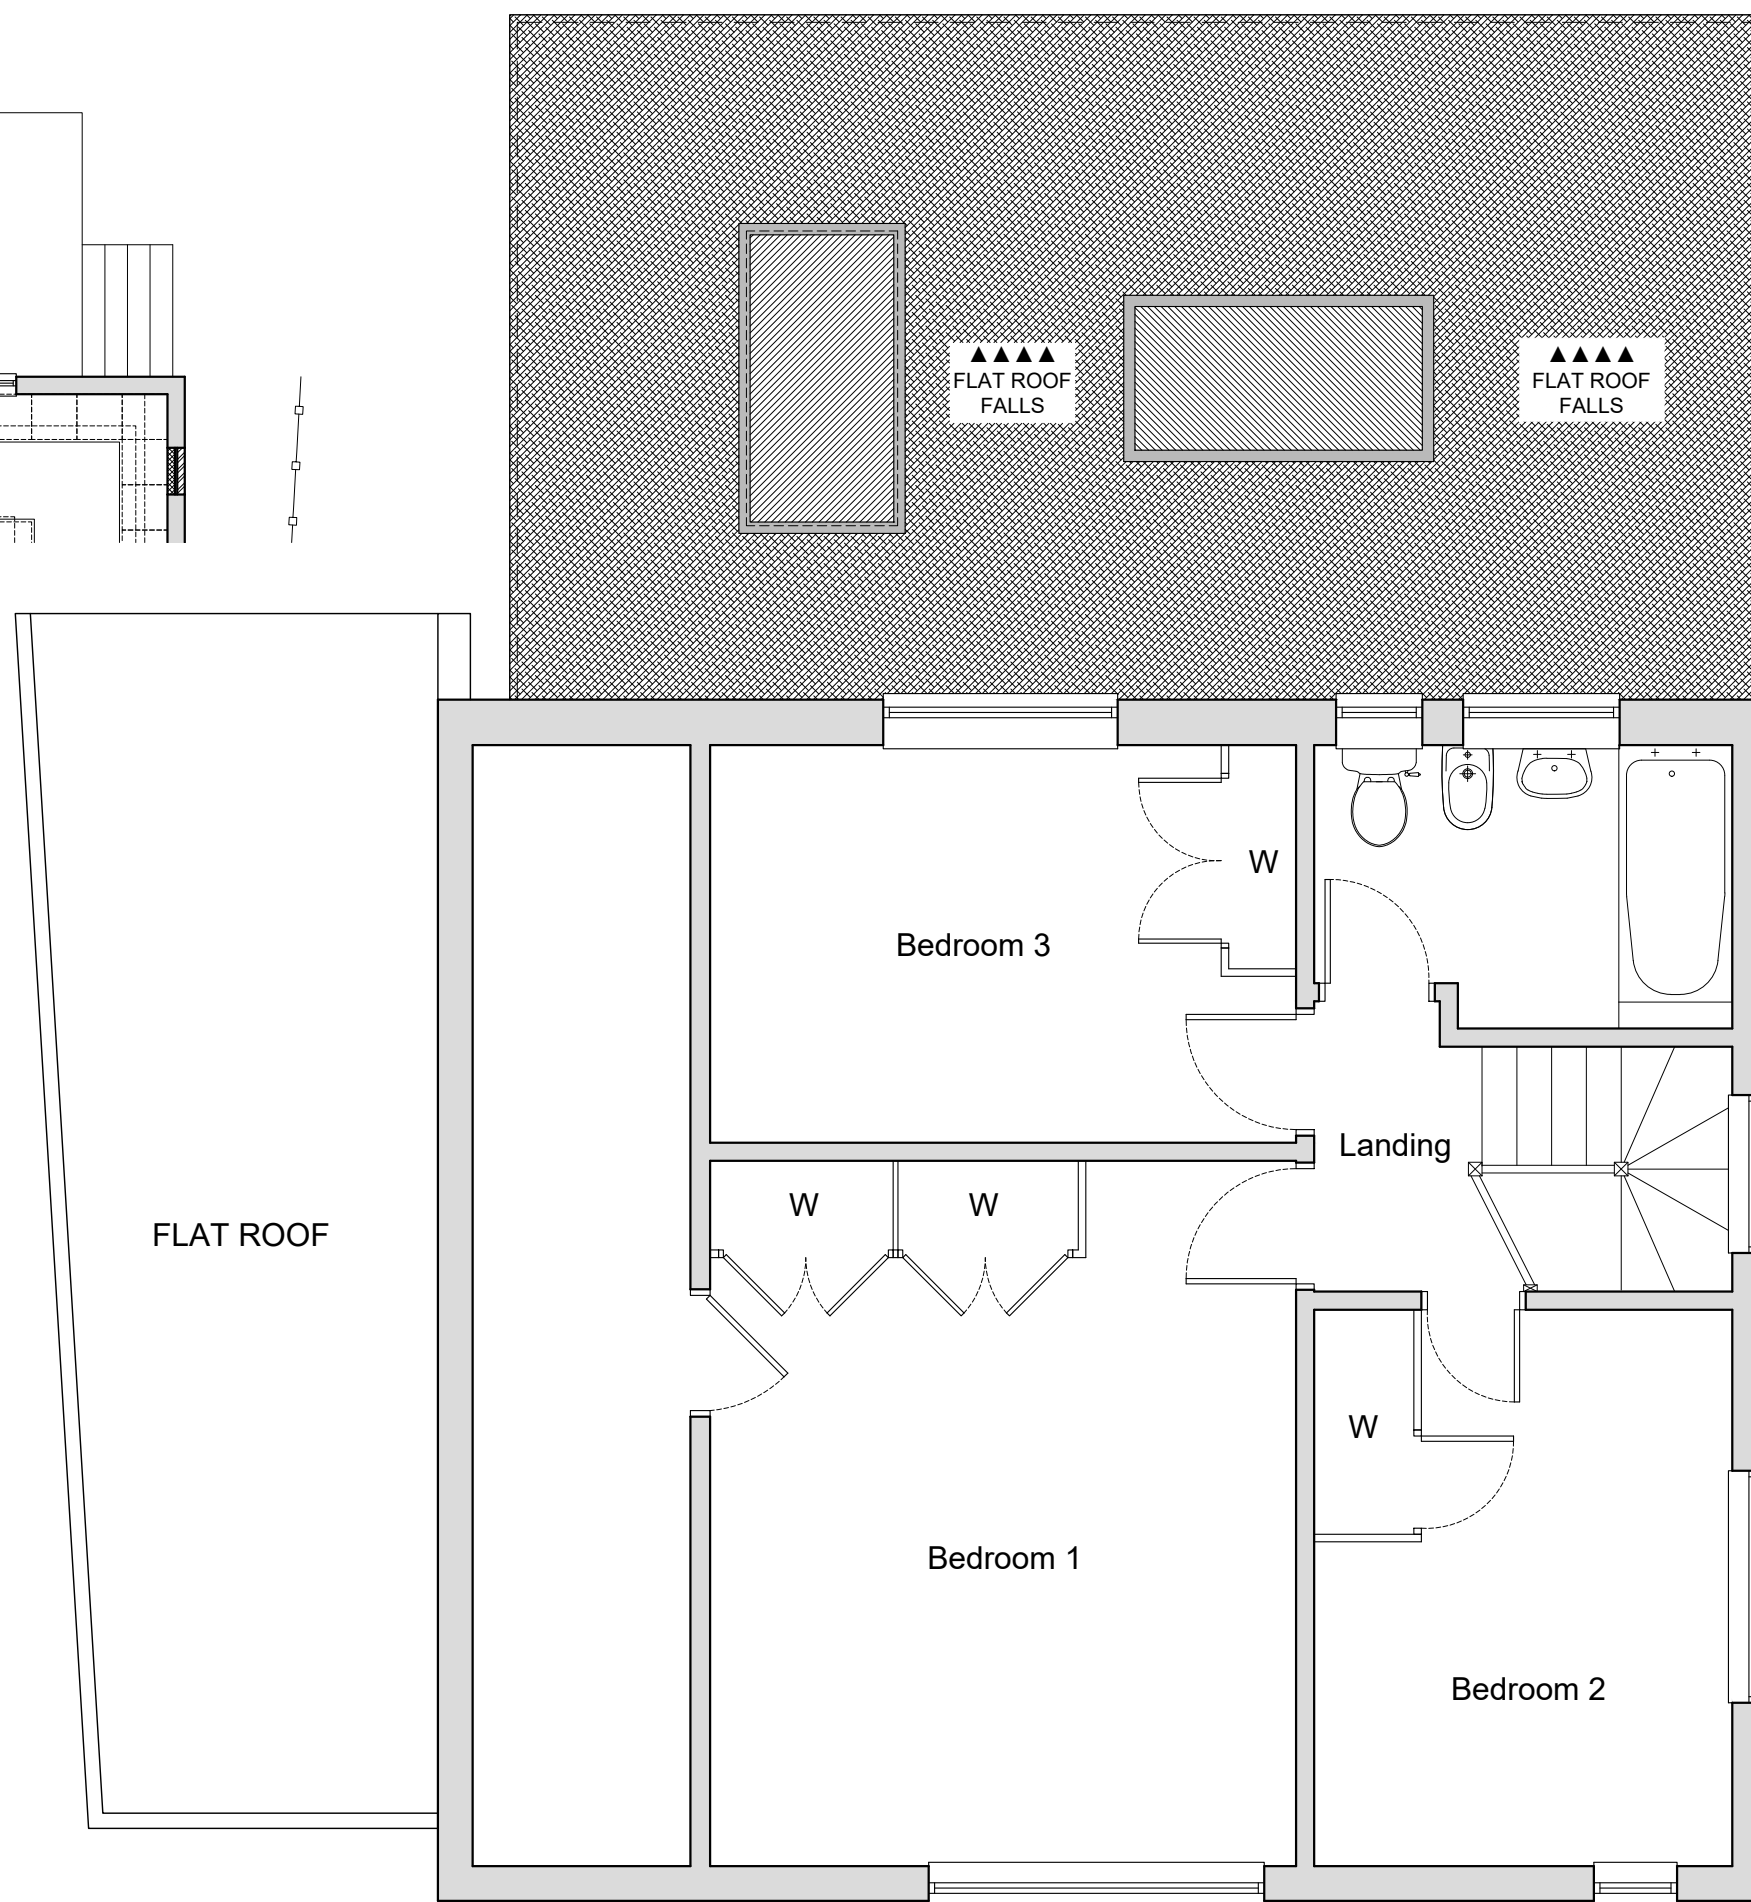


FIRST FLOOR PLAN
1:50


PLANS/ELEVATIONS KEY	
	Existing Masonry
	New Brickwork
	New Blockwork
	New Roof
	Insulation
	Demolition
	Fence

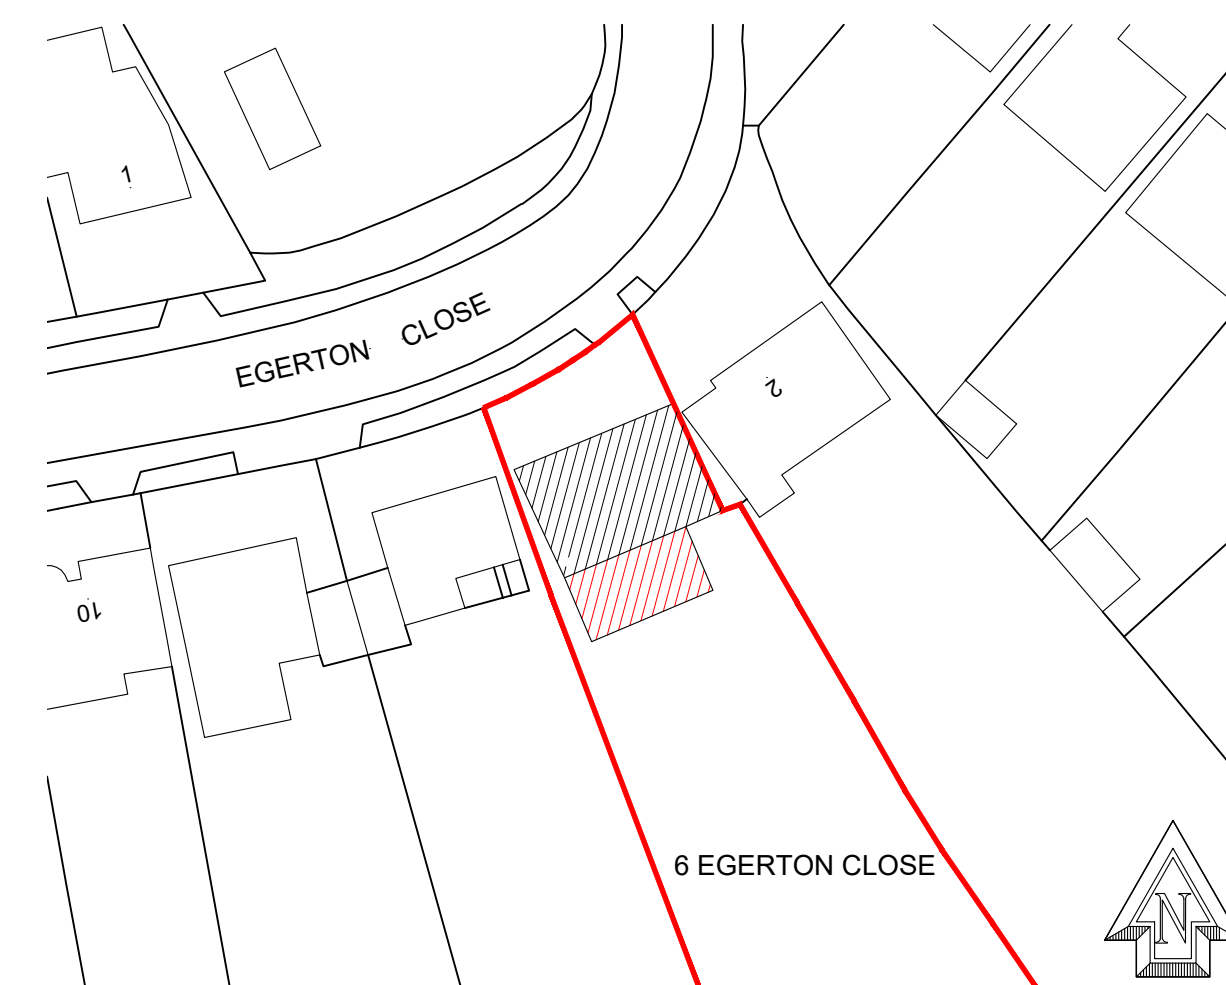


©Crown Copyright. All rights reserved. Licence no. 100019980
BLOCK PLAN
1:500

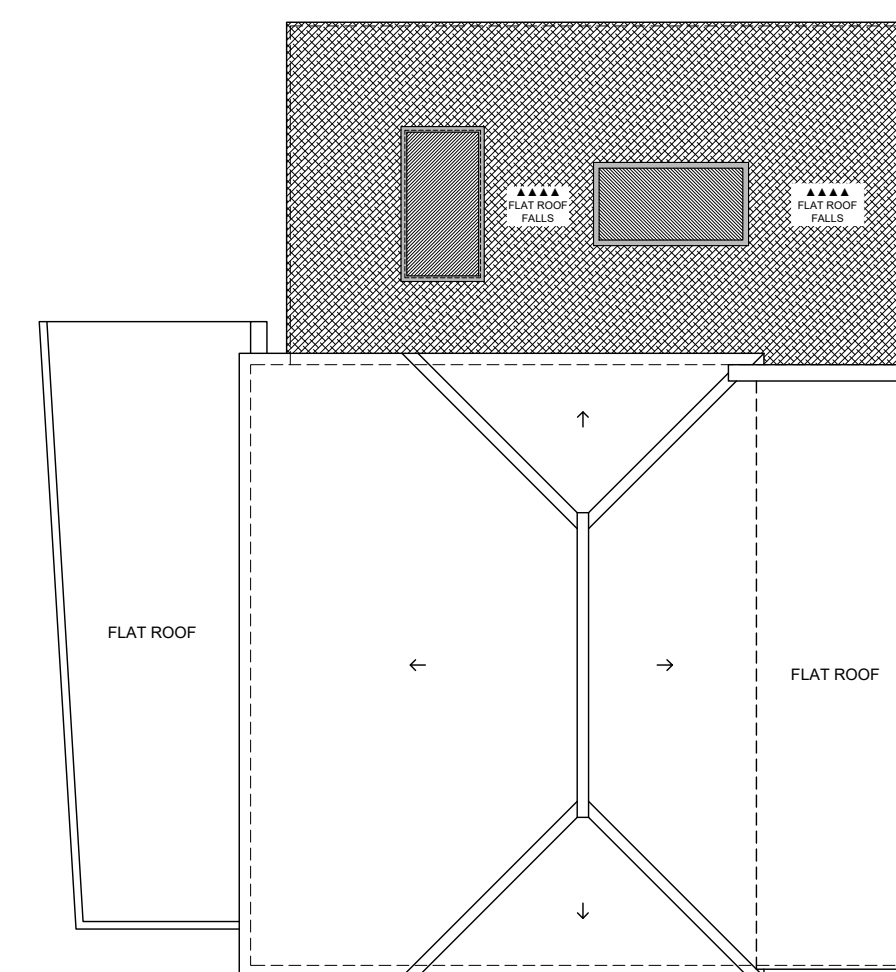

ROOF PLAN
1:50

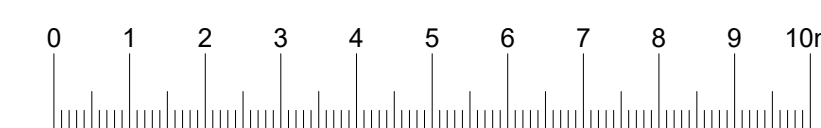

LINEAR SCALE 1:100

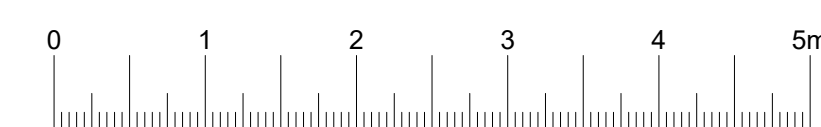

LINEAR SCALE 1:50

Client:
Mr & Mrs T Murkett

Address:
4 Egerton Close, Pinner, HA5 2LP

Drawing Title:
Proposed Plans & Elevations

Date:
Feb 2025

Scale @ A1:
1:50 / 1:100 / 1:500

Rev.	Date	Description
#	###.##	FIRST CLIENT ISSUE
A	08.04.25	1:100 Patio Plan added.

Drawing No:
PL-002.A

LMAD
ARCHITECTURAL